



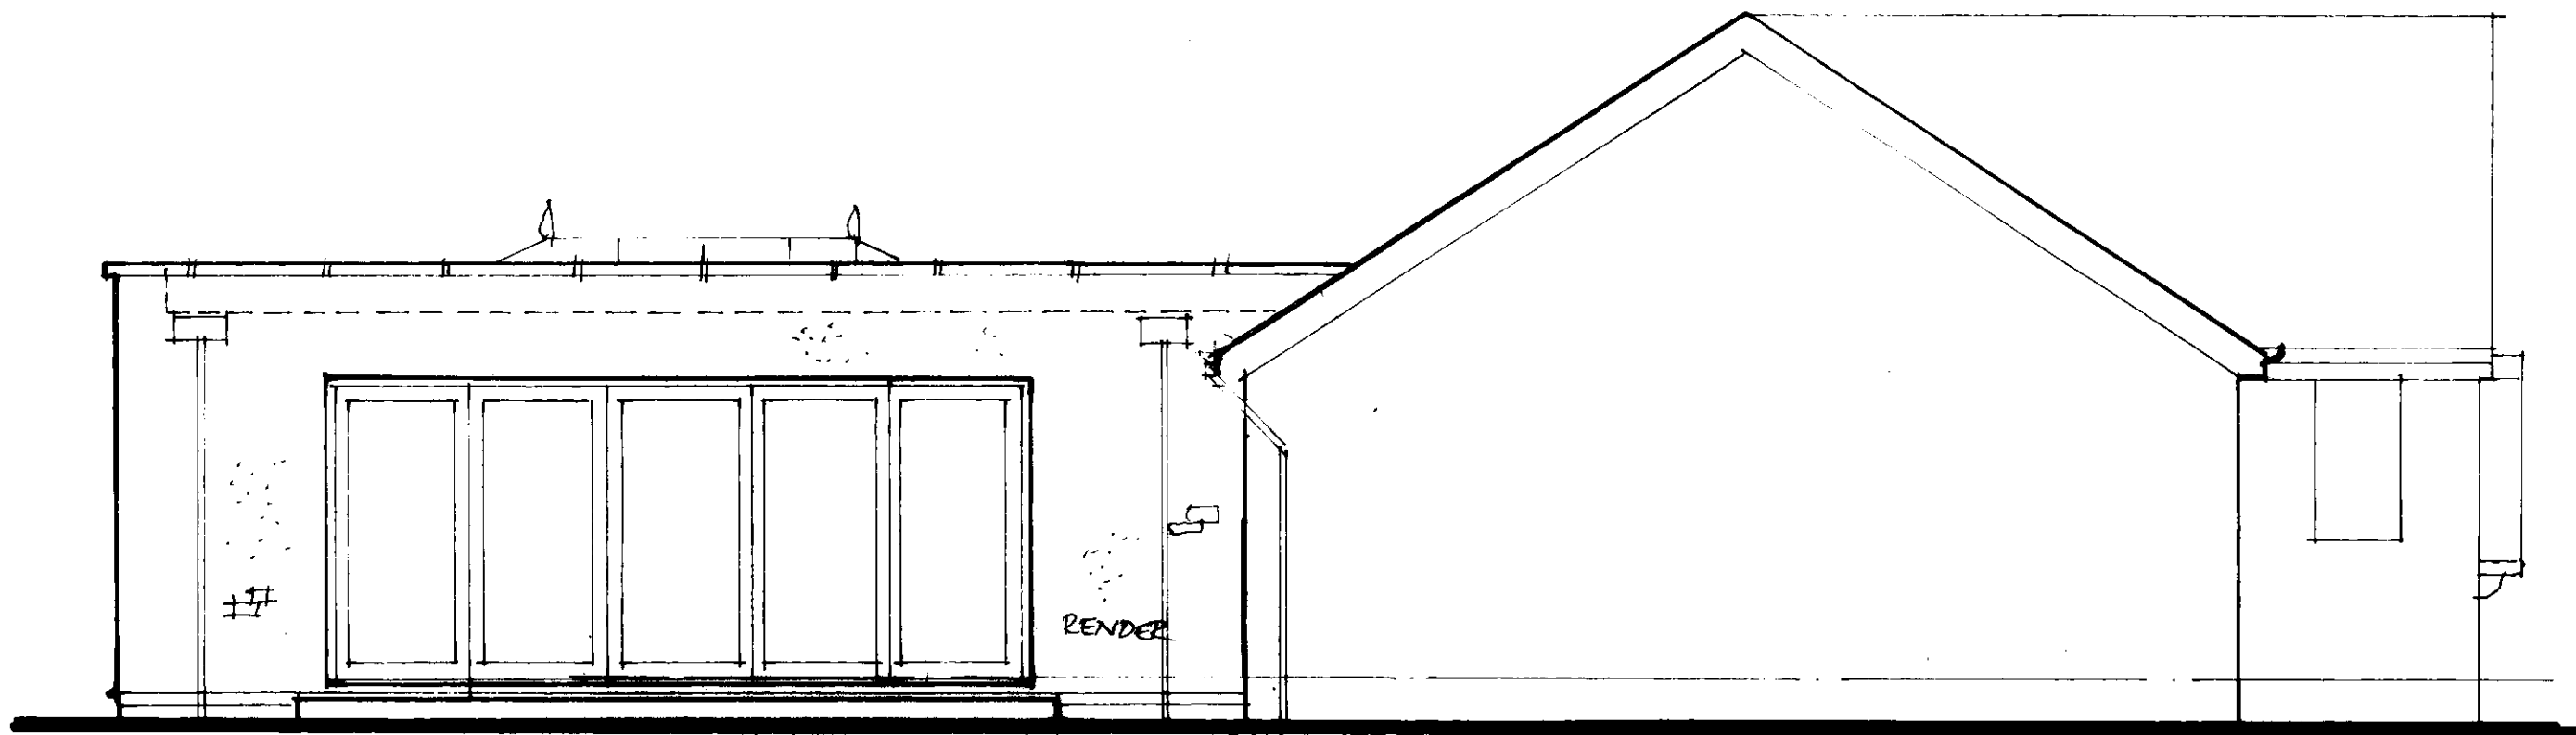

SIDE ELEVATION

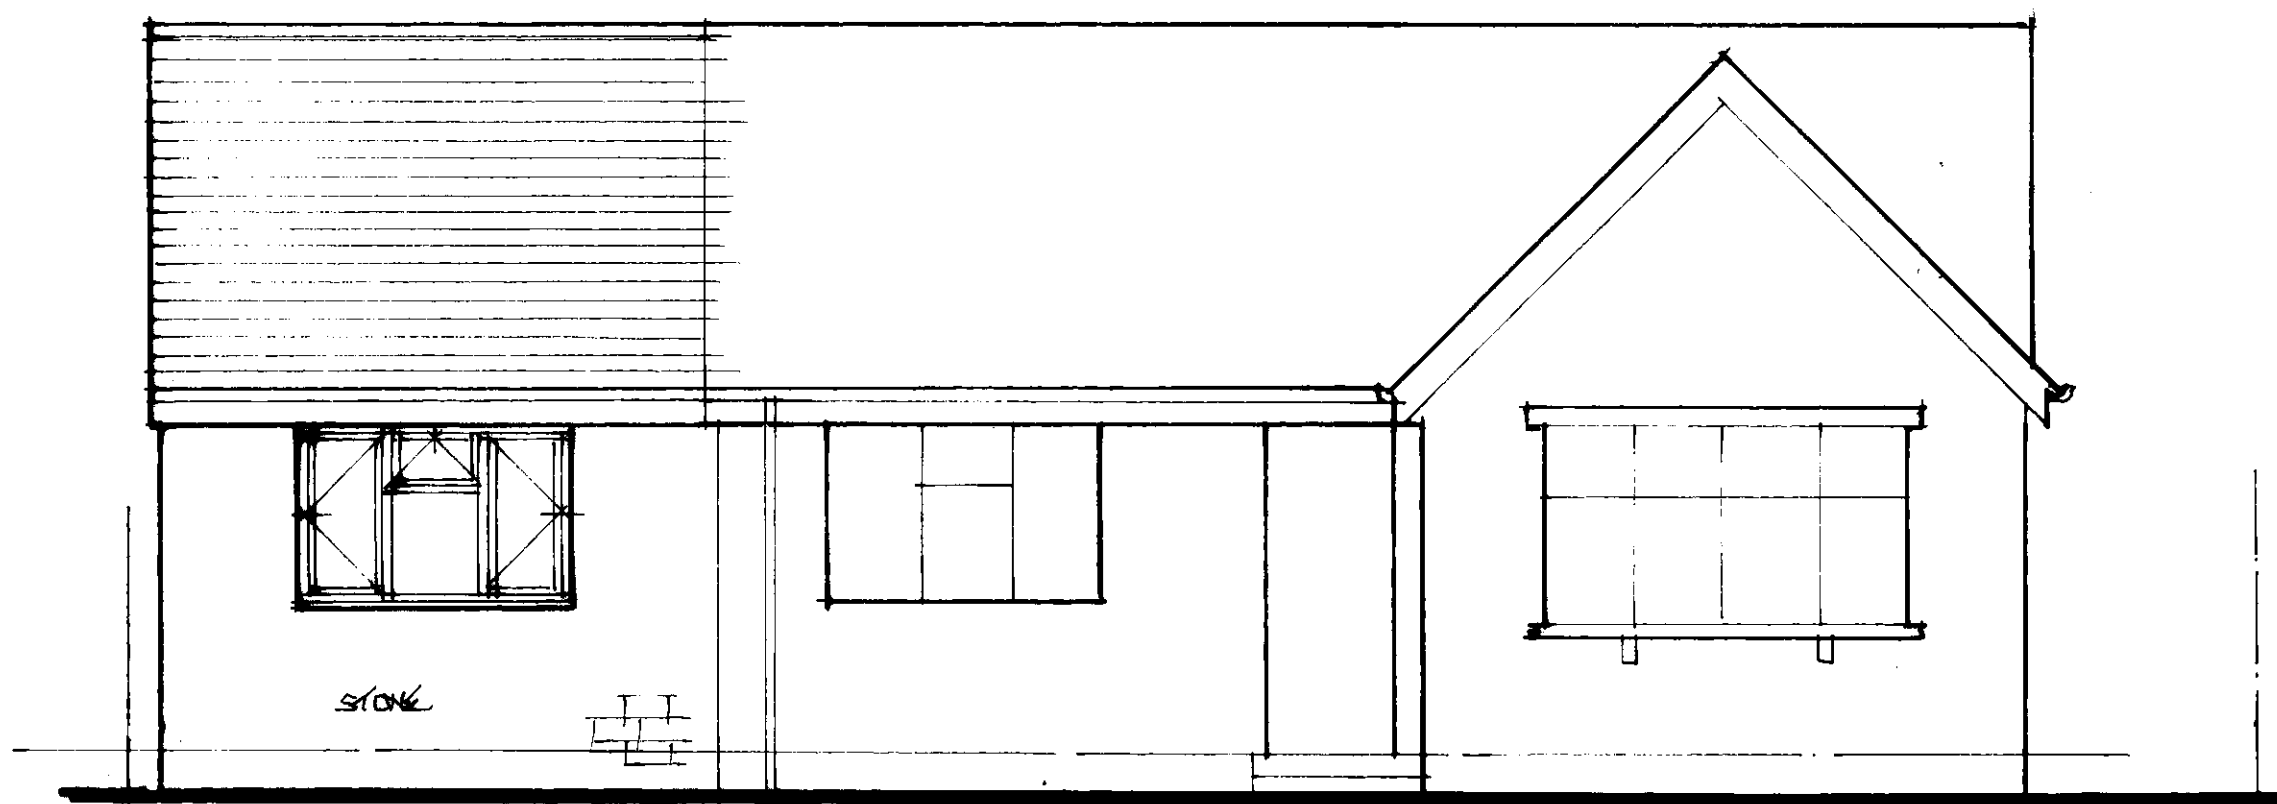

FRONT ELEVATION

PROPOSED ELEVATIONS
SCALE 1:50 @ A3

DRG NO DL/10015