



Architects are to be notified of any discrepancies.
 Contractors must check all dimensions on site.
 This drawing is subject to copyright laws and is for use on this project only.
 This drawing is to be used solely for the information as titled only.
 For other information refer to the latest revision of any cross referenced drawings.
 To be read in conjunction with relevant design standards/protocols

This is a colour drawing. In order to ensure any subsequent reproduction is viewed correctly it should be printed in full colour.

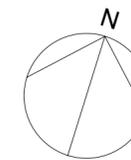

PLANNING APPLICATION SITE AREA'S			
		ACRES	HECTARES
—	OVERALL SITE BOUNDARY	2.76	1.12
—	ADJACENT SITE BOUNDARY	3.32	1.34

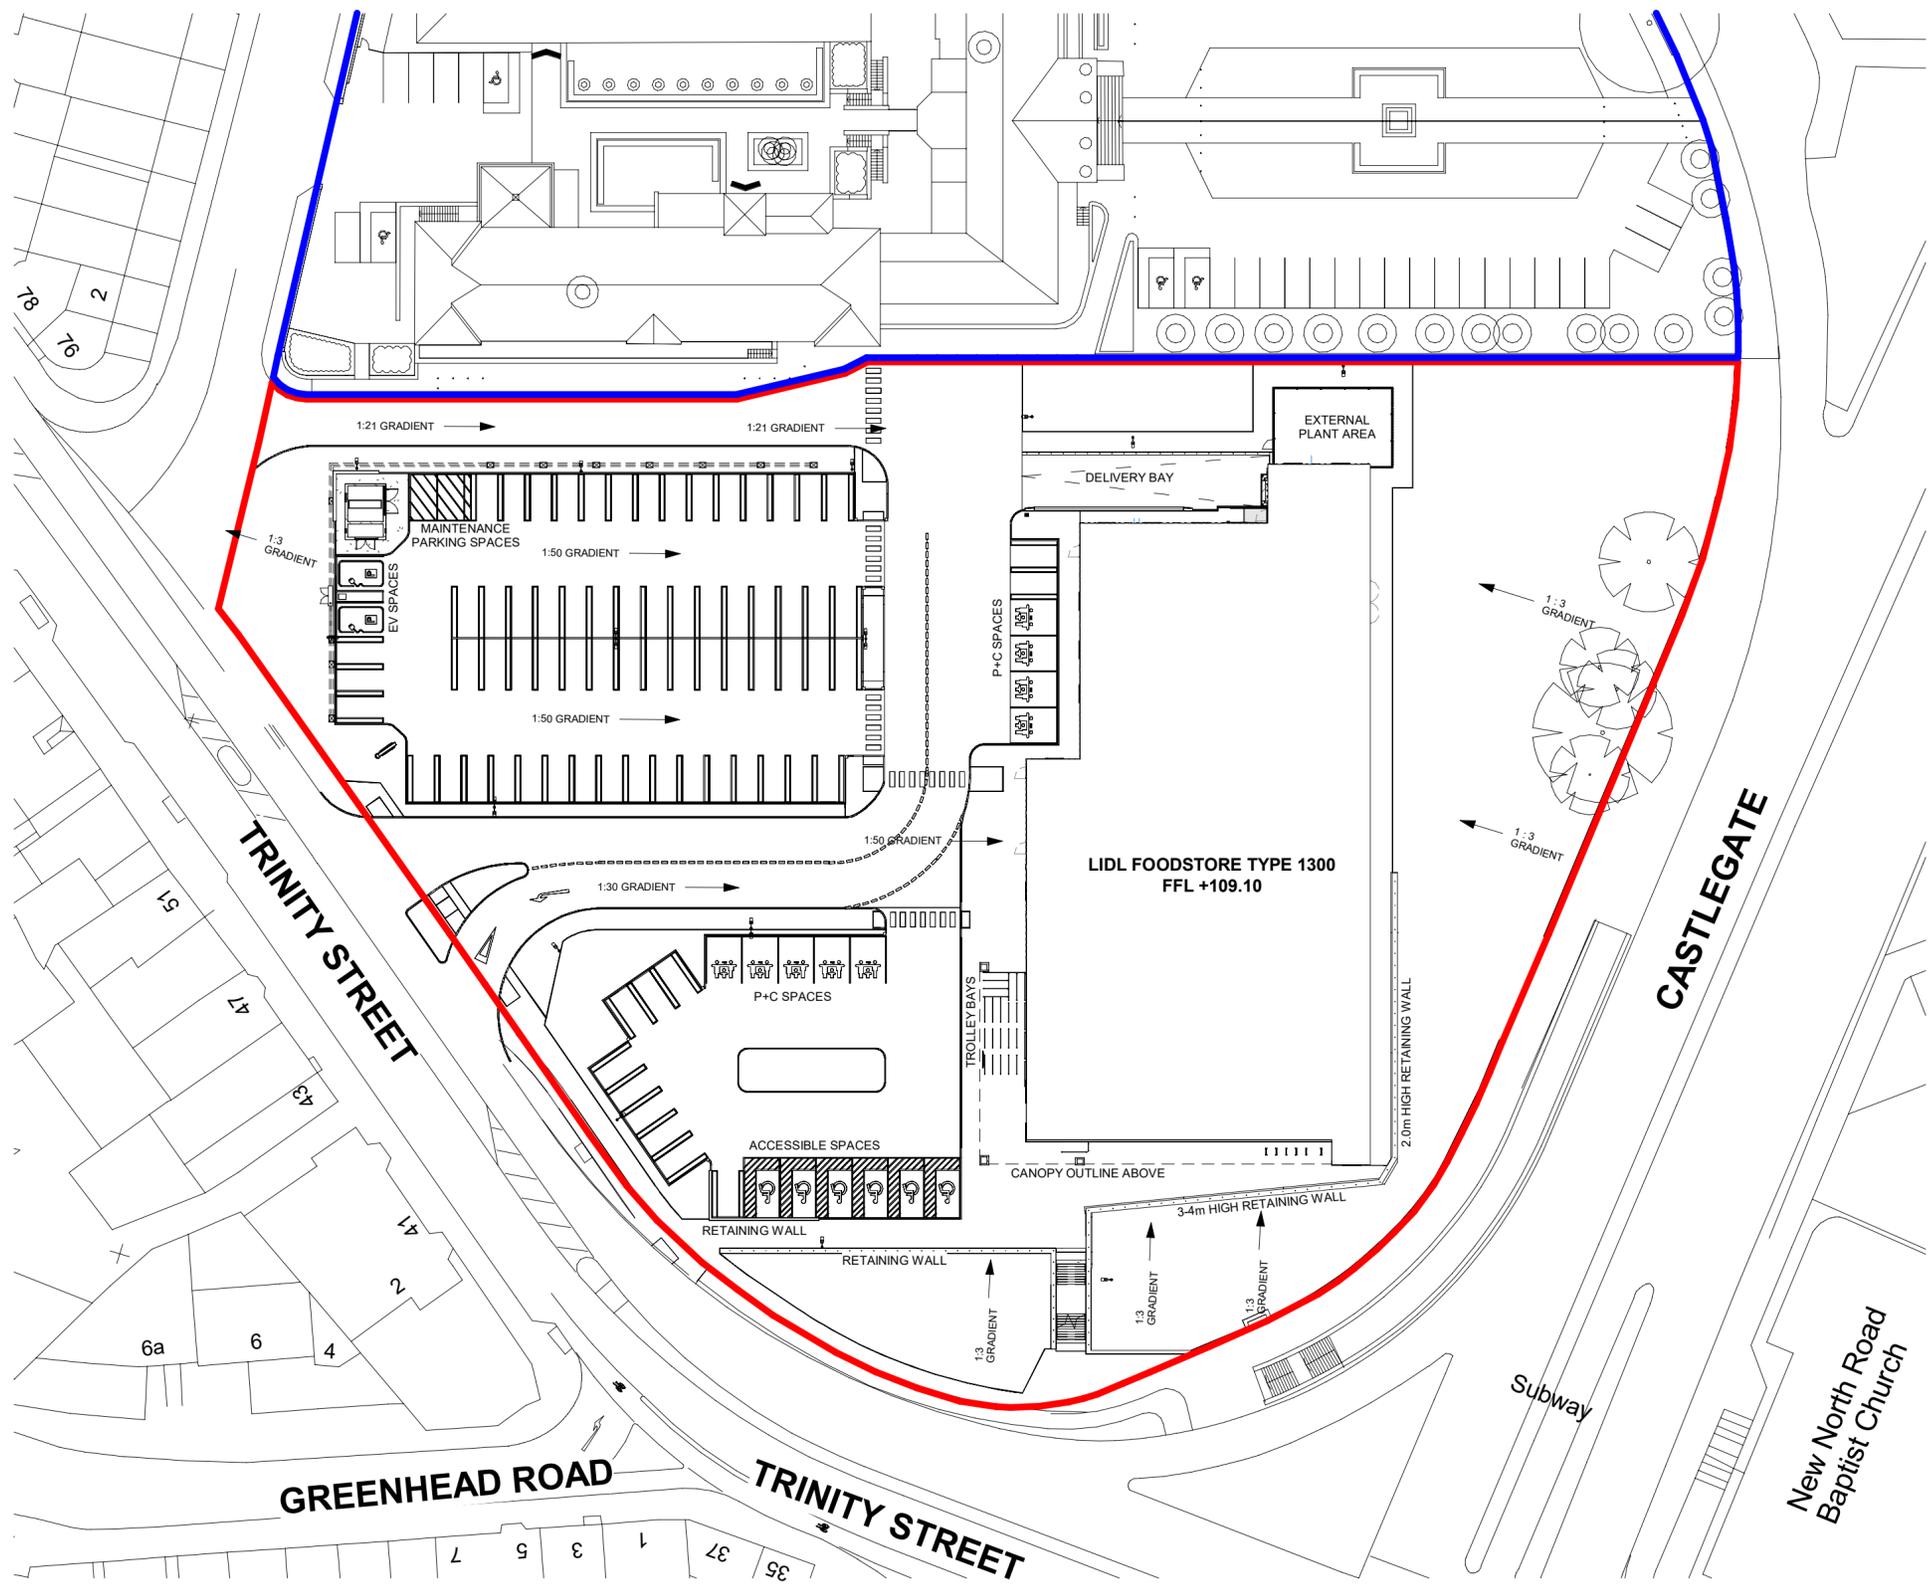

C2	PLANNING ISSUE UPDATE	17.07.24	BH	NP
C1	ISSUED AS PART OF S73 APPLICATION	16.05.24	MN	NP
P4	PLANNING ISSUE	29.07.20	SM	JM
P3	MINOR UPDATES FOLLOWING CLIENT COMMENT	27.07.20	SM	JM
P2	PLANNING ISSUE - FOR REVIEW	24.07.20	SM	CDG
P1	FIRST ISSUE - FOR REVIEW	14.07.20	SM	CDG
Rev	Description	Date	Drn	Ckd

Status

PLANNING

SMR

SMALLEY MARSEY RISPIN

ARCHITECTS

Floor 2 The Exchange Station Parade Harrogate HG1 1TS
 01423 707 757 admin@smrarchitects.co.uk

Project

Huddersfield, Portland Street

Client



Drawing Title

PROPOSED SITE PLAN.

Proj Ref	Origin	Zone	Level	Type	Role	Num	Status	Rev
7355 - SMR	- 00	- ZZ	- DR	- A	- 2003	- S4	- C2	
SMR Job Ref	Sheet	Scale	Drawn					
7355-00-2003	A2	1: 500	SM					