



Architects are to be notified of any discrepancies. Contractors must check all dimensions on site. This drawing is subject to copyright laws and is for use on this project only. This drawing is to be used solely for the information as titled only. For other information refer to the latest revision of any cross referenced drawings. To be read in conjunction with relevant design standards/protocols


This is a colour drawing. In order to ensure any subsequent reproduction is viewed correctly it should be printed in full colour.

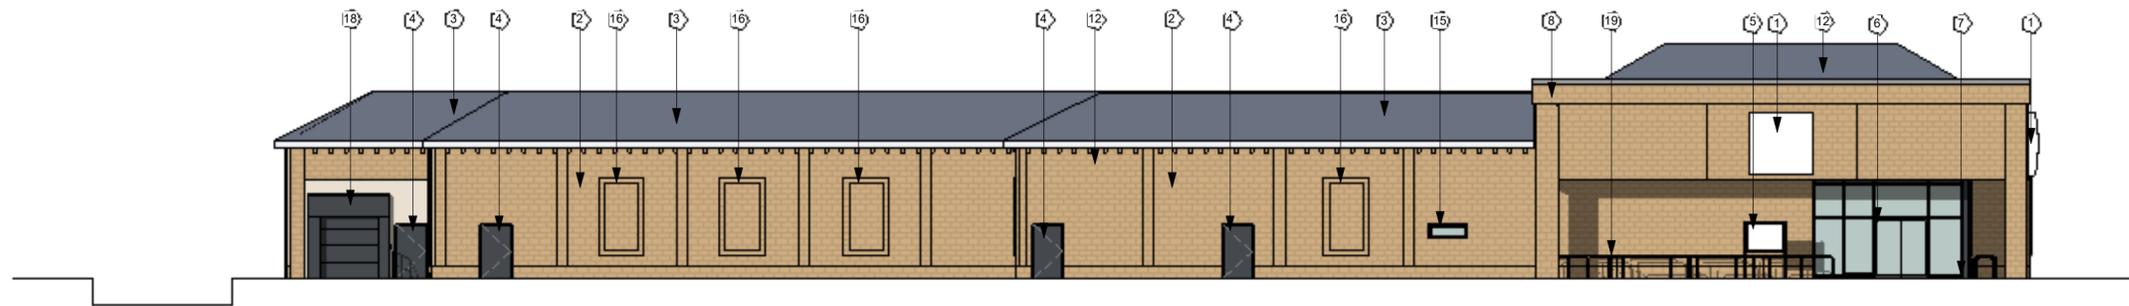


1 FRONT ELEVATION  
1 : 200

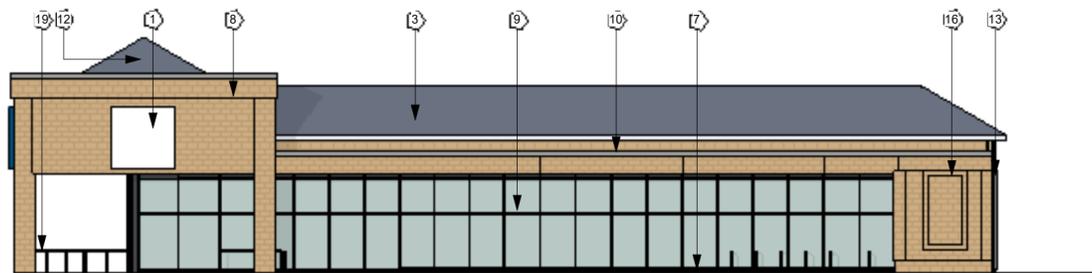

2 GLAZING ELEVATION  
1 : 200

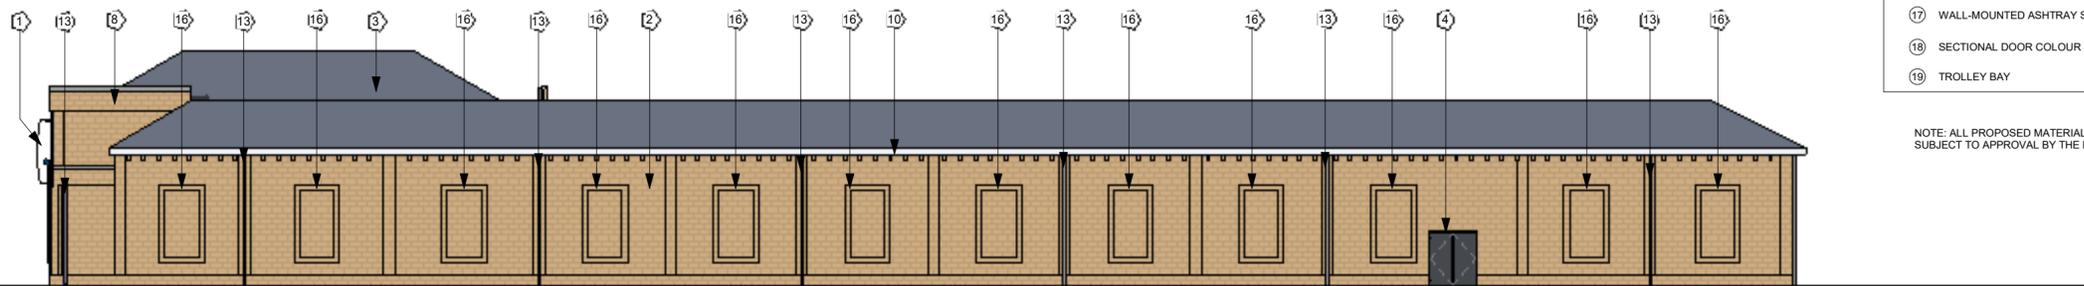

3 REAR ELEVATION  
1 : 200

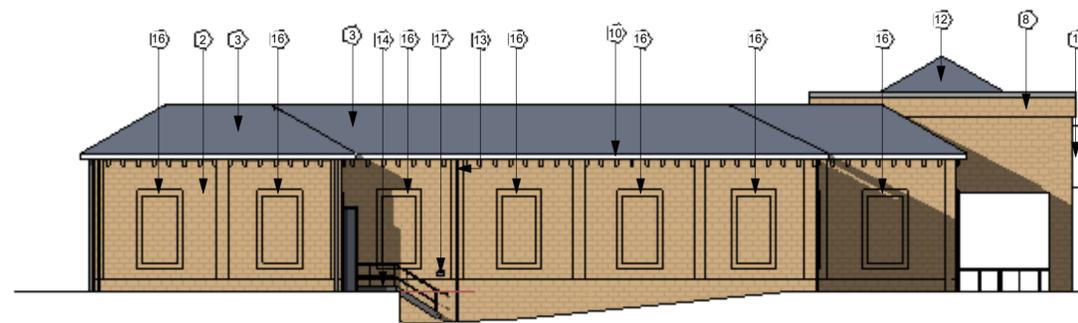

4 DELIVERY BAY ELEVATION  
1 : 200

**MATERIALS SCHEDULE**

- 1 SIGNAGE ZONE - SUBJECT TO SEPERATE APPLICATION
- 2 TRADITIONAL MASONRY WALL WITH STONE FACE FINISH
- 3 TIMBER MANSARD ROOF SYSTEM WITH BLUE TILES
- 4 POWDER COATED METAL DOORS BY DOORSUITE COLOUR RAL 7024
- 5 POSTER DISPLAY UNIT - SUBJECT TO SEPERATE APPLICATION
- 6 CURTAIN WALLING, ENTRANCE POD AND WINDOWS - POWDER COATED FRAMES TO 30% GLOSS. COLOUR - RAL 7024
- 7 LOW LEVEL CRASH PROTECTION TO SHOPFRONT GLAZING
- 8 HIGH LEVEL MASONRY PARAPET
- 9 SHOPFRONT GLAZING - COLOUR RAL 7024
- 10 EXTERNAL METAL GUTTER
- 12 AESTHETIC DECORATIVE ROOF
- 13 ALUMINIUM EAVES GUTTER & RWPS - RAL 9006
- 14 EXTERNAL DRIVERS STAIR
- 15 FIXED WINDOW WITH SAFETY GLASS TO STAFF AMENITIES WITH METAL DRIP FLASHING SURROUNDS. COLOUR RAL 7024
- 16 STONE FACE REVEAL DETAIL
- 17 WALL-MOUNTED ASHTRAY SHOWN INDICATIVE ONLY
- 18 SECTIONAL DOOR COLOUR 7024
- 19 TROLLEY BAY

NOTE: ALL PROPOSED MATERIALS, FINISHES & COLOURS ARE SUBJECT TO APPROVAL BY THE LOCAL AUTHORITY

Rev	Description	Date	Drm	Ckd
C1	ISSUED AS PART OF S73 APPLICATION	16.05.24	MN	NP
P5	DRAWING UPDATED	27.04.22	HF	SM
P4	ISSUED FOR PLANNING	29.07.20	SM	JM
P3	MINOR AMENDMENTS	24.07.20	SM	CDG
P2	ELEVATIONS UPDATED FOLLOWING CLIENT COMMENTS	17.07.20	SM	CDG
P1	FIRST ISSUE - FOR REVIEW	10.07.20	SM	CG

Status  
SKETCH - NOT FOR CONSTRUCTION




Floor 2 The Exchange Station Parade Harrogate HG1 1TS  
01423 707 757 admin@smrarchitects.co.uk

Project  
HUDDERSFIELD, PORTLAND STREET



Drawing Title  
PROPOSED ELEVATIONS

Proj Ref	Origin	Zone	Level	Type	Role	Num	Status	Rev
--7355-	SMR	-00-	ZZ	DR	-A-	2103	S4	C1
SMR Job Ref	Sheet	Scale	Drawn					
7355-00-2103	A2	NOTED	SM					

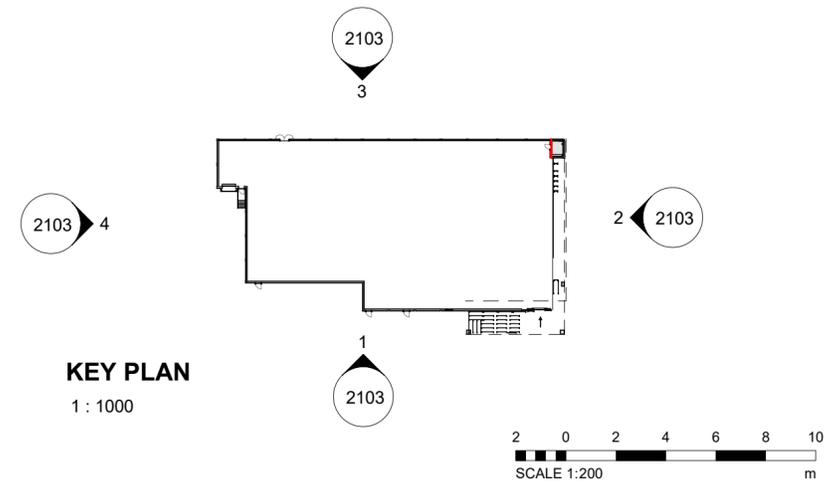

KEY PLAN  
1 : 1000

SCALE 1:200