


Do not scale this drawing.
 Architects are to be notified of any discrepancies.
 Contractors must check all dimensions on site.
 This drawing is subject to copyright laws and is for use on this project only.
 This drawing is to be used solely for the information as titled only.
 For other information refer to the latest revision of any cross referenced drawings.
 To be read in conjunction with relevant design standards/protocols

This is a colour drawing. In order to ensure any subsequent reproduction is viewed correctly it should be printed in full colour.

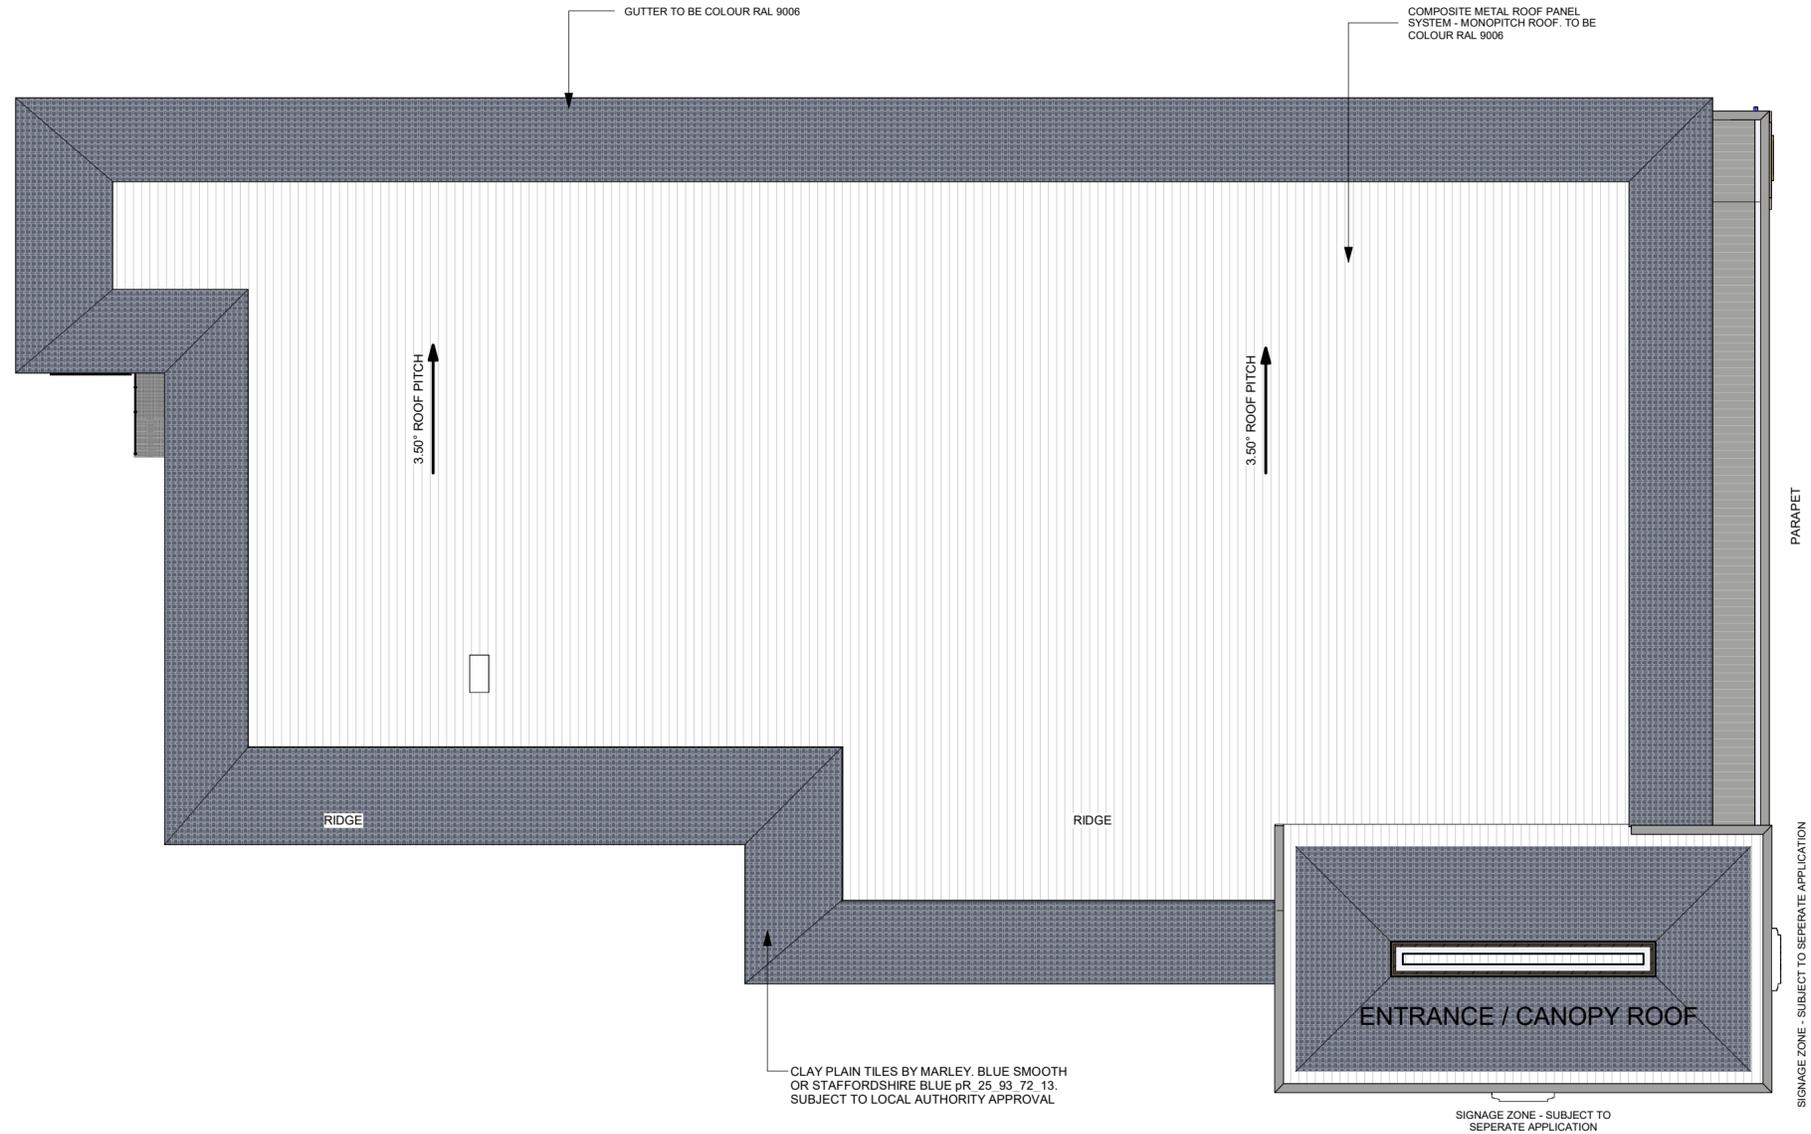

C1	ISSUED AS PART OF S73 APPLICATION	16.05.24	MN	NP
P2	ISSUED FOR PLANNING	29.07.20	SM	JM
P1	FIRST ISSUE - FOR REVIEW	24.07.20	SM	CDG
Rev	Description	Date	Dm	Ckd

Status
 PLANNING

SMR
 SMALLLEY MARSEY RISPIN

ARCHITECTS

Floor 2 The Exchange Station Parade Harrogate HG1 1TS
 01423 707 757 admin@smrarchitects.co.uk

Project
 HUDDERSFIELD, PORTLAND STREET



Drawing Title
 PROPOSED ROOF PLAN



Proj Ref	Origin	Zone	Level	Type	Role	Num	Status	Rev	
-- 7355 - SMR - 00 - XX - DR - A - 2102 - S4 - C1									
SMR Job Ref	Sheet	Scale	Drawn						
7355-00-2102	A2	1 : 200	BC						