


NOTES

This drawing has been prepared specifically for the purpose of obtaining Planning and or Building Regulations Approval. Its suitability for other purposes without additional supplementary details and specifications cannot be guaranteed.

All dimensions are to be checked on site, any discrepancies are to be reported to the designer before work commences. Use only figured dimensions.

All structural components shown are indicative only. Details / calculations of structural members are to be provided by the Structural Engineer.

This drawing is not to be copied or divulged to a third party without written permission.

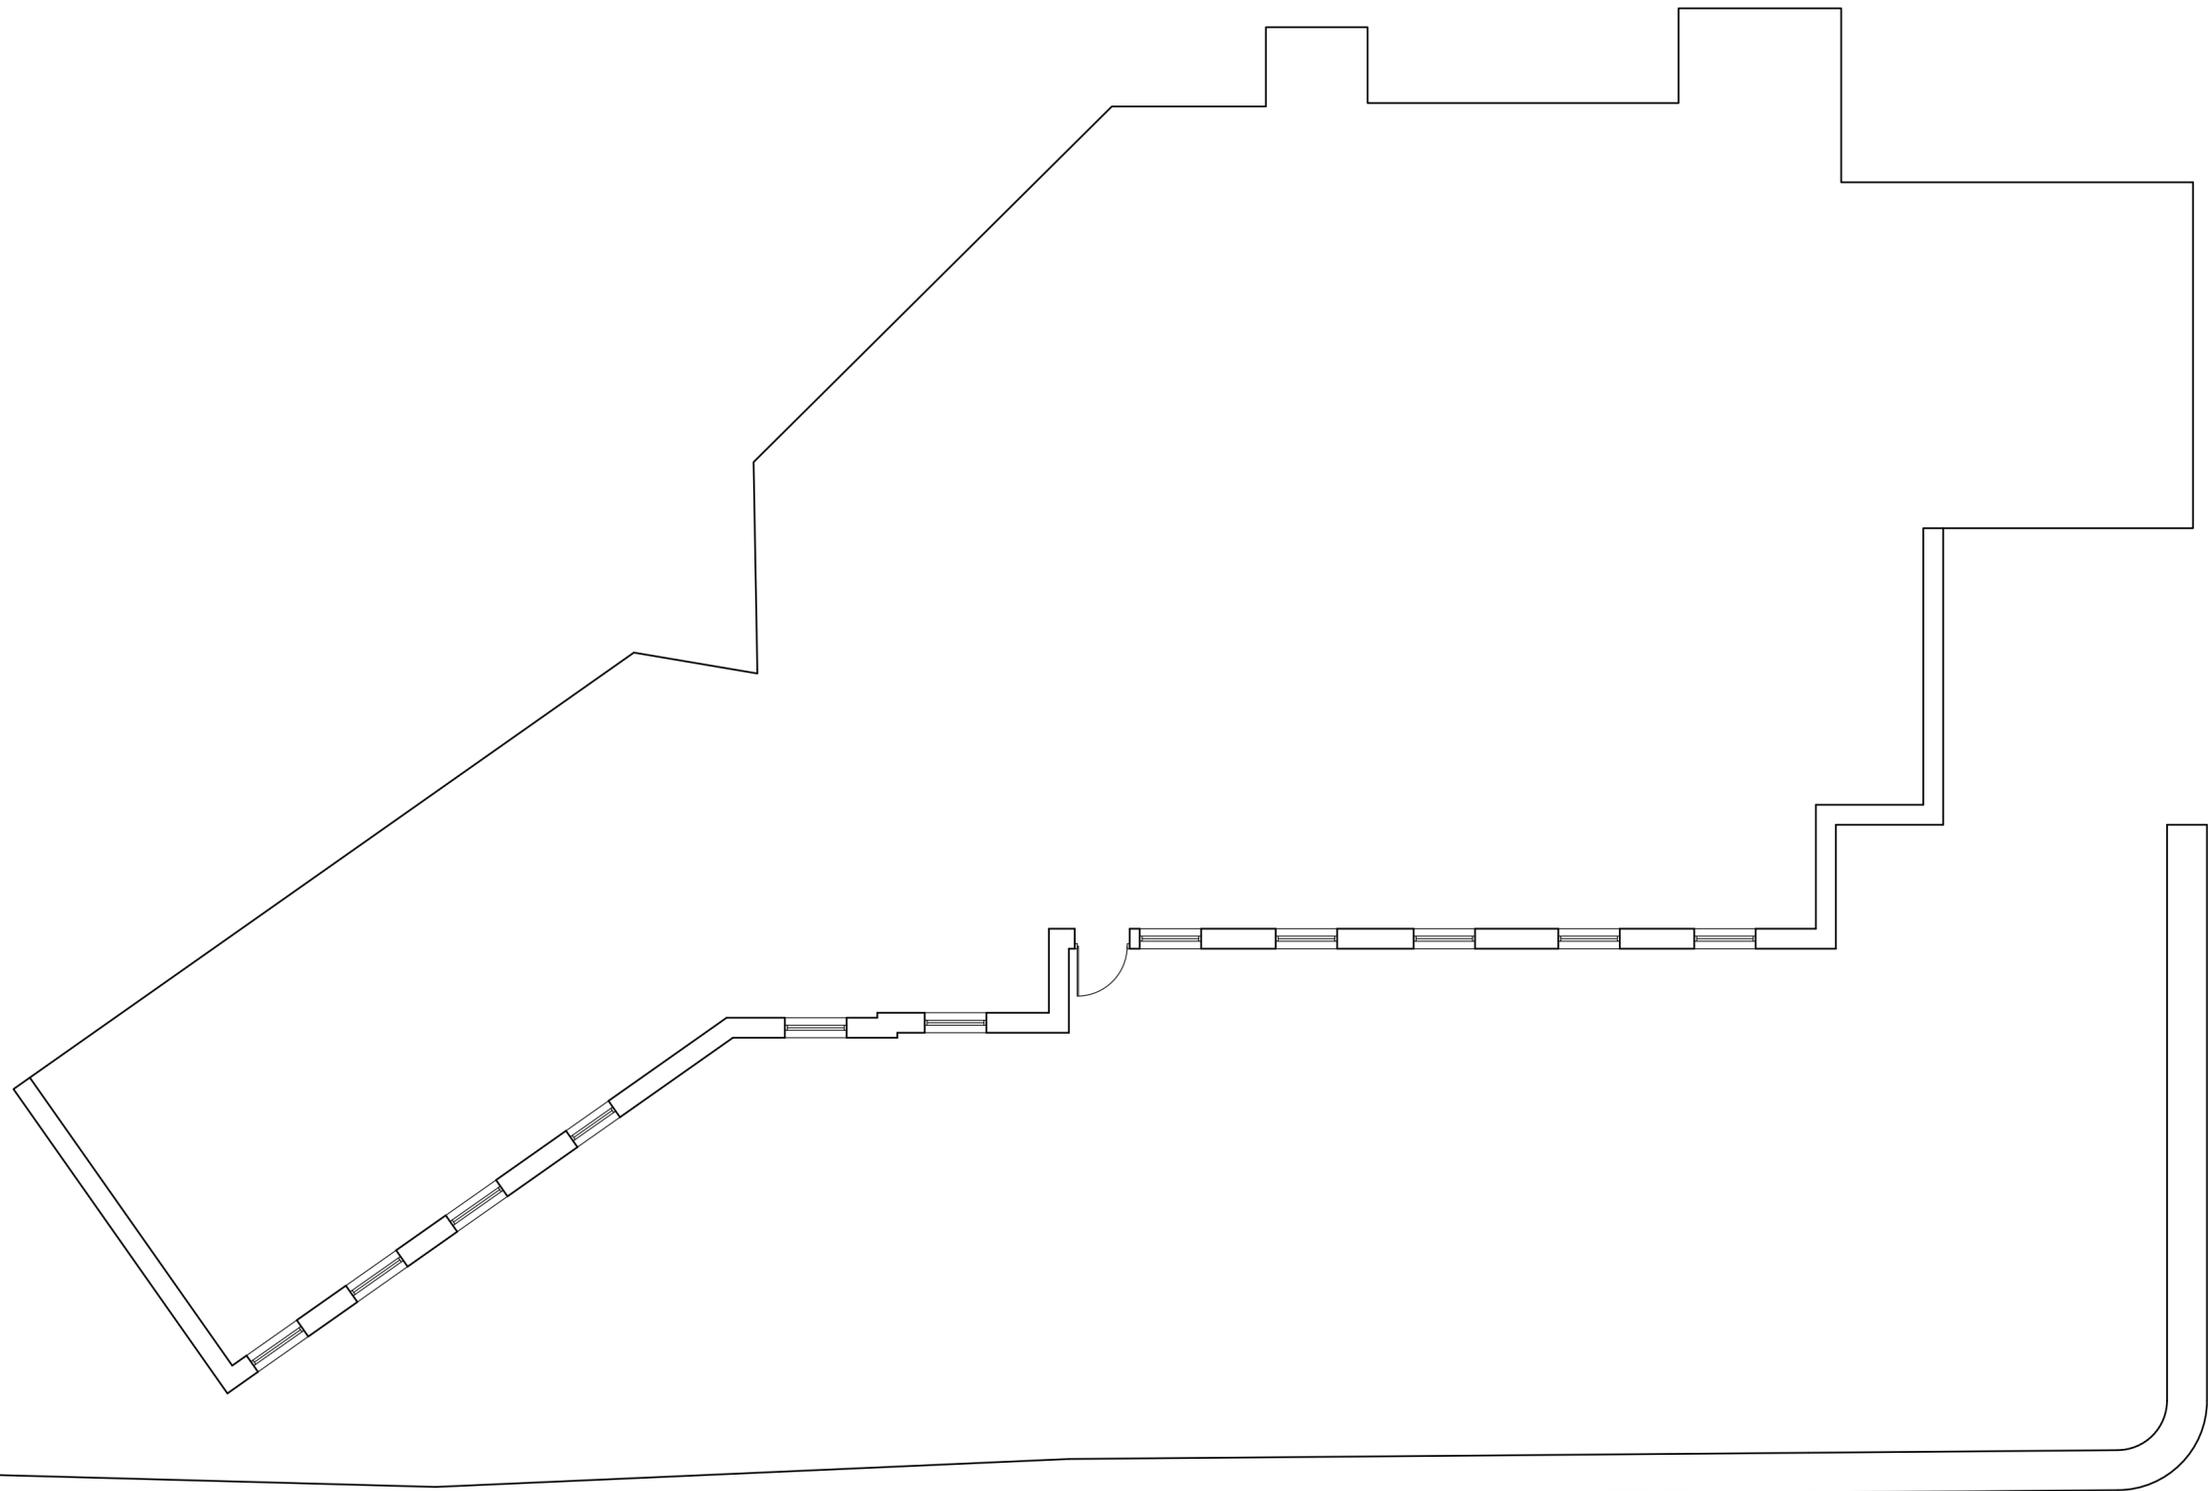

Revisions		
P01	Preliminary Issue	27.06.24

Project:
External covered canopy
at 245 Yews Hill Rd,
Crosland Moor, Huddersfield
HD4 5DE,
for Jamia Masjid Bilal
Existing Floor Plans

Purpose of issue: PLANNING

Drawn	CJA
Date	Jun 2024
Scales	1:100 @ A2
Drawing No.	2469 - 0101 - P01

