



NOTES


- Do not scale from this drawing.
- Due to the nature of the project (existing property) dimensions may vary on site to those shown.
- The contractor and any specialist designers are responsible for checking all dimensions, tolerances etc before works commence or any materials are ordered / manufactured
- Any discrepancies to be referred to the designer.
- Refer to structural engineers drawings for all structural elements. Structural elements denoted on this drawing are for information only.
- All dimensions are structural i.e. before plaster or other finishes unless stated otherwise
- This drawing is copyright of Stonehouse Architectural Ltd and must not be reproduced without authorisation.

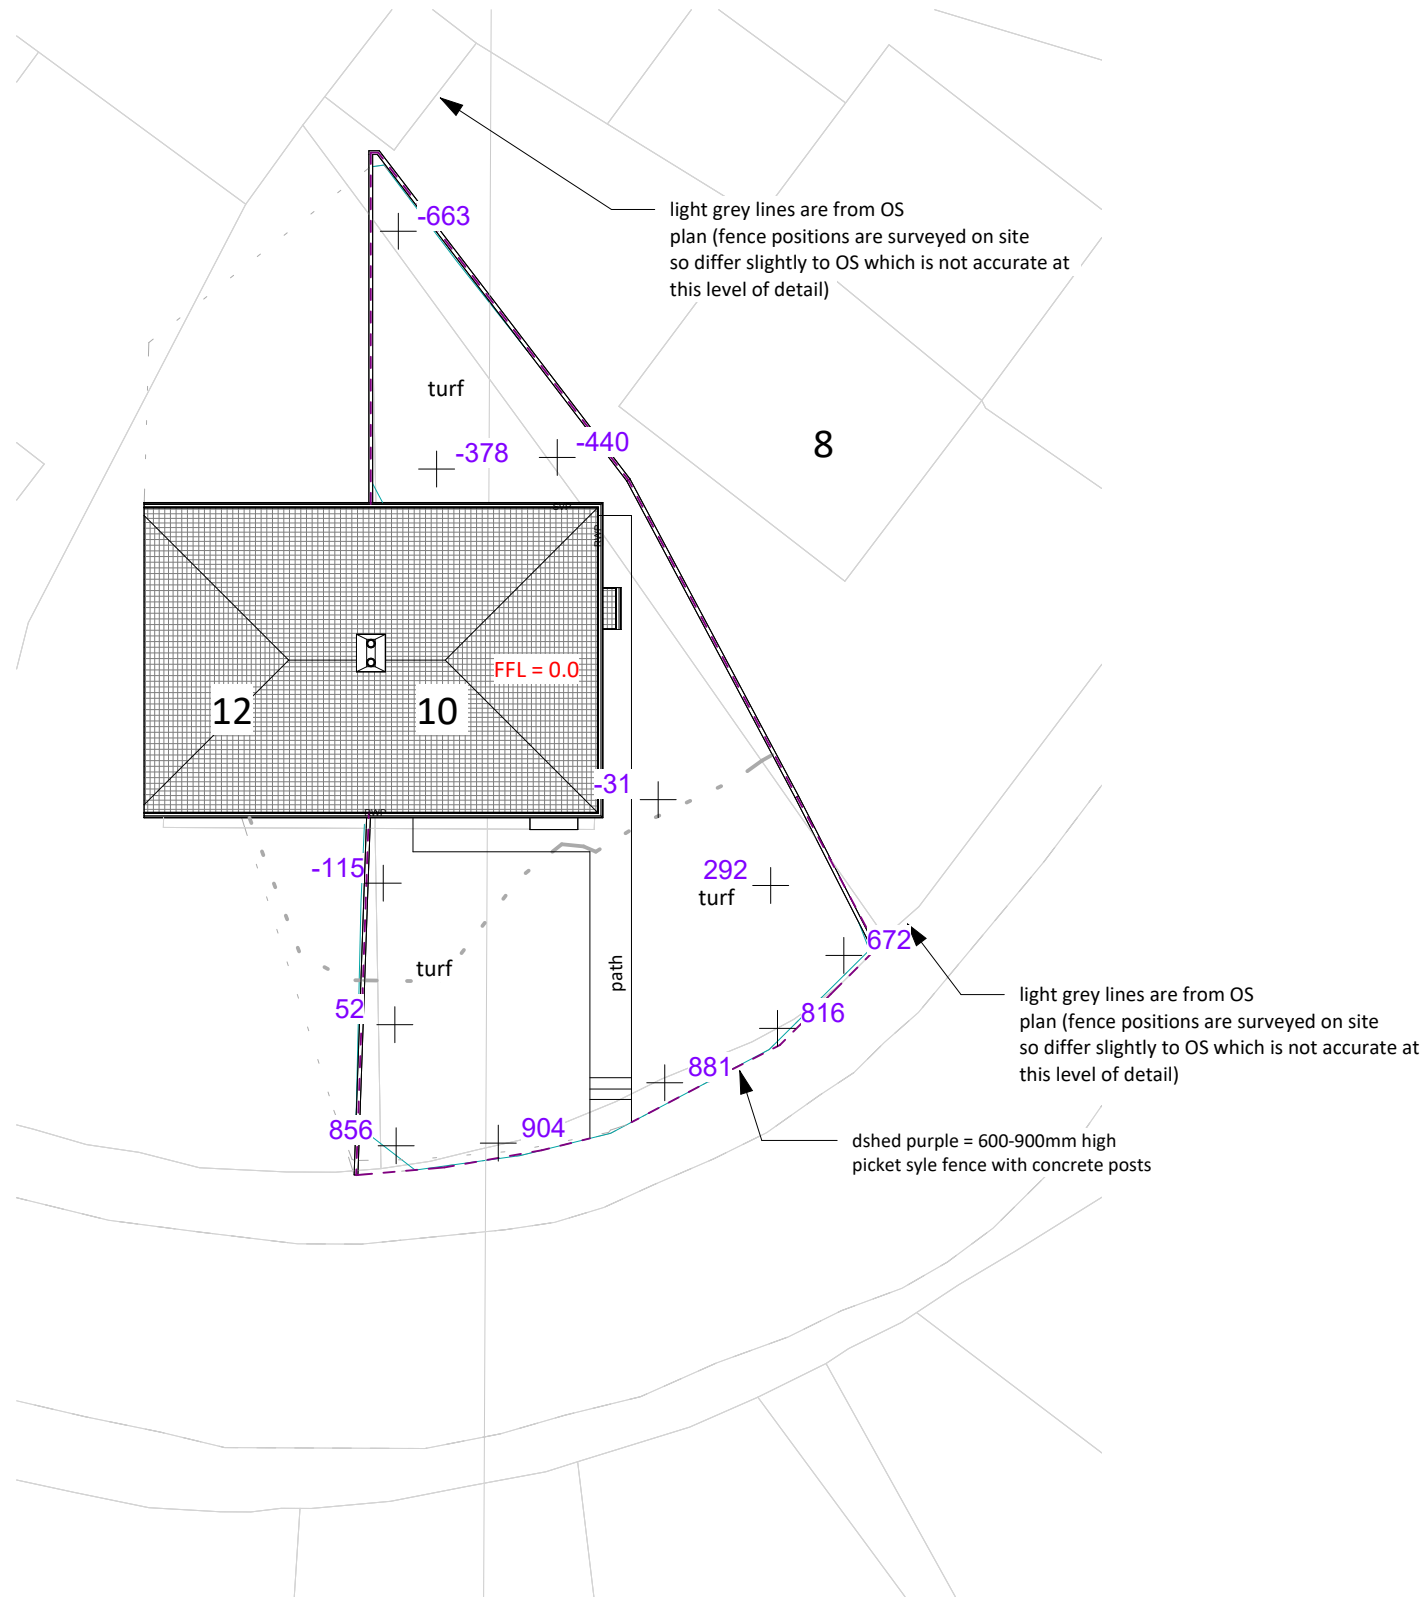

1 00 Site Plan - Existing
1 : 200

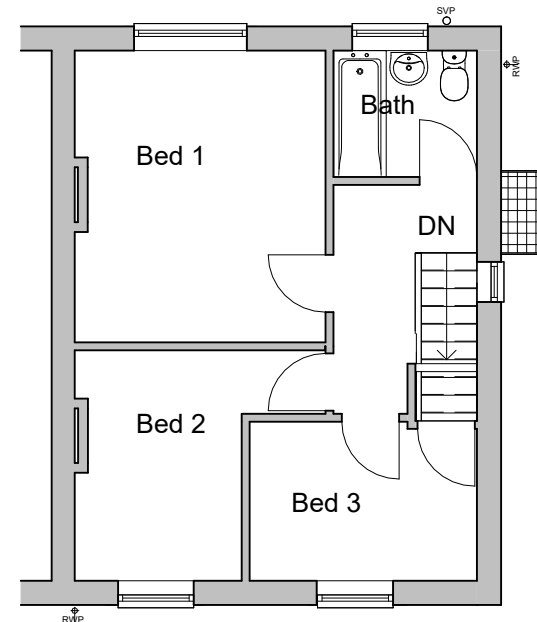

3 03a FF Existing
1 : 100

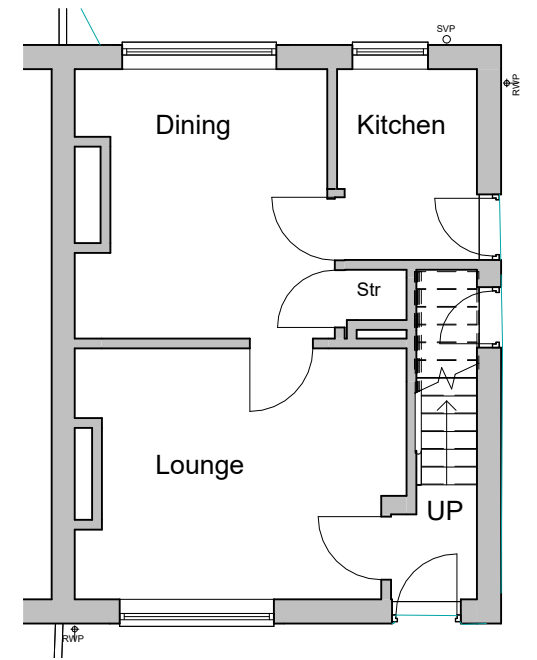

2 02a GF Existing
1 : 100

STONEHOUSE & CO
ARCHITECTURAL DESIGN

T: 07745 806369
E: ben@stonehouseandco.co.uk
W: www.stonehouseandco.co.uk

No.	Description	Date

PURPOSE OF ISSUE
Planning

PROJECT
10 Netherly Drive


SHEET
Existing Sht 1

CLIENT
Mr & Mrs Kelleher

Date 08.08.24	Project number J24-068	Scale (@ A3) As indicated
Drawn by bl	DRAWING NUMBER P00	REV


NOTES

- Do not scale from this drawing.
- Due the nature of the project (existing property) dimensions may vary on site to those shown.
- The contractor and any specialist designers are responsible for checking all dimensions, tolerances etc before works commence or any materials are ordered / manufactured
- Any discrepancies to be referred to the designer.
- Refer to structural engineers drawings for all structural elements. Structural elements denoted on this drawing are for information only.
- All dimensions are structural i.e. before plaster or other finishes unless stated otherwise
- This drawing is copyright of Stonehouse Architectural Ltd and must not be reproduced without authorisation.

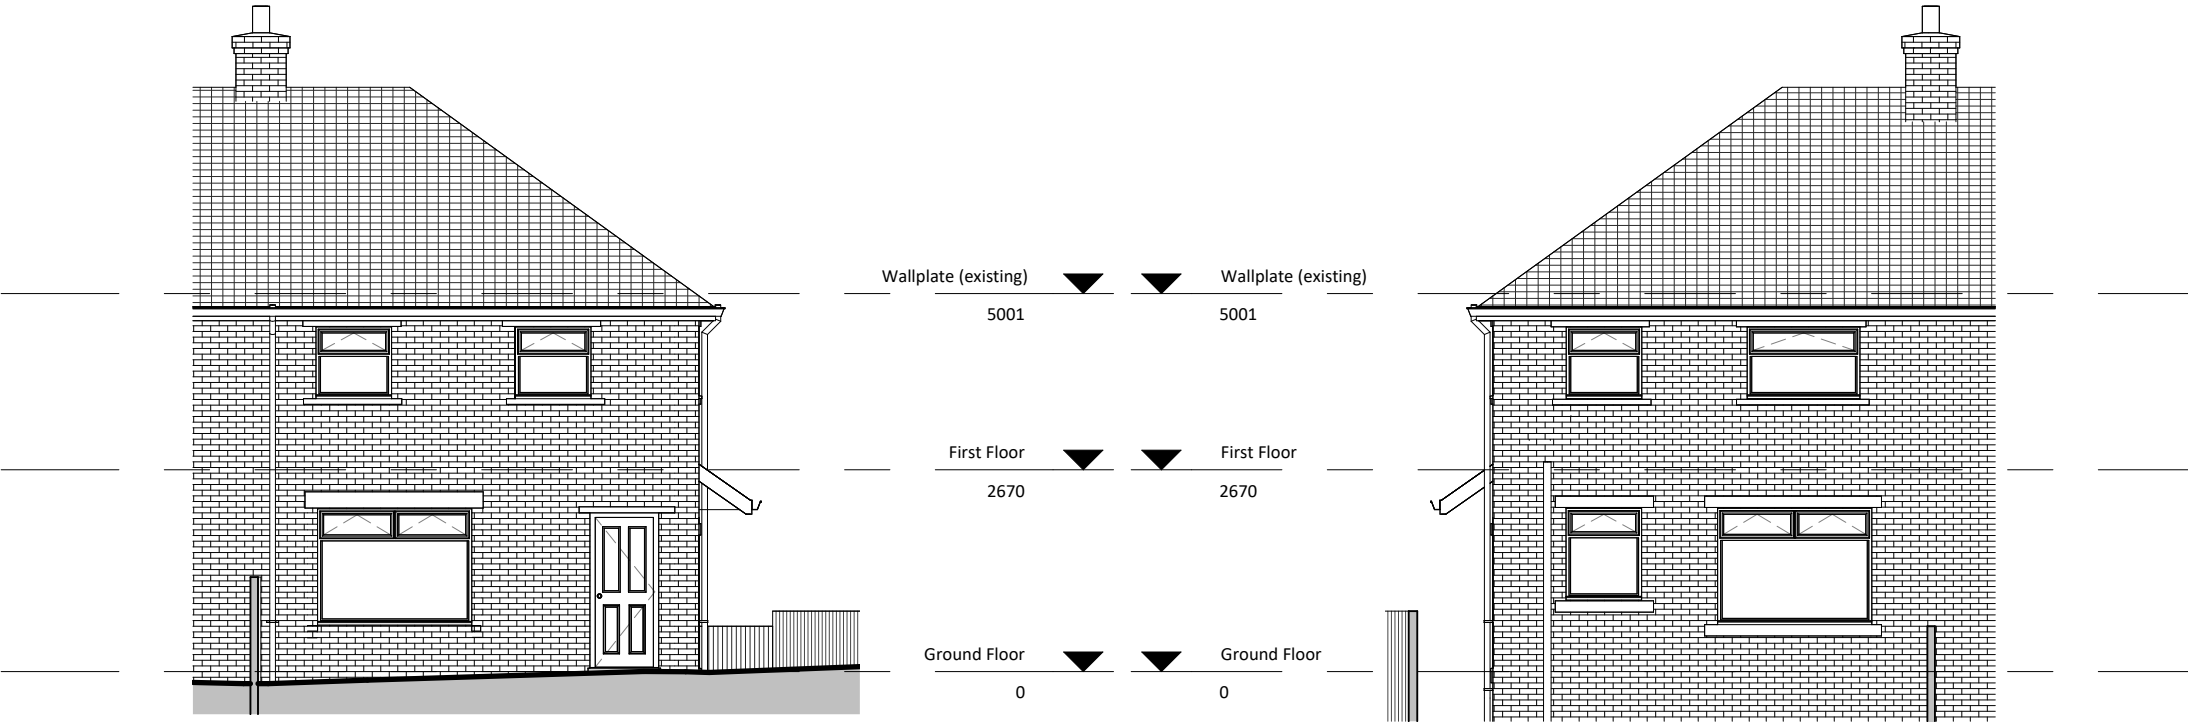

1 10 Front Existing
1 : 100

2 10 Rear Existing
1 : 100

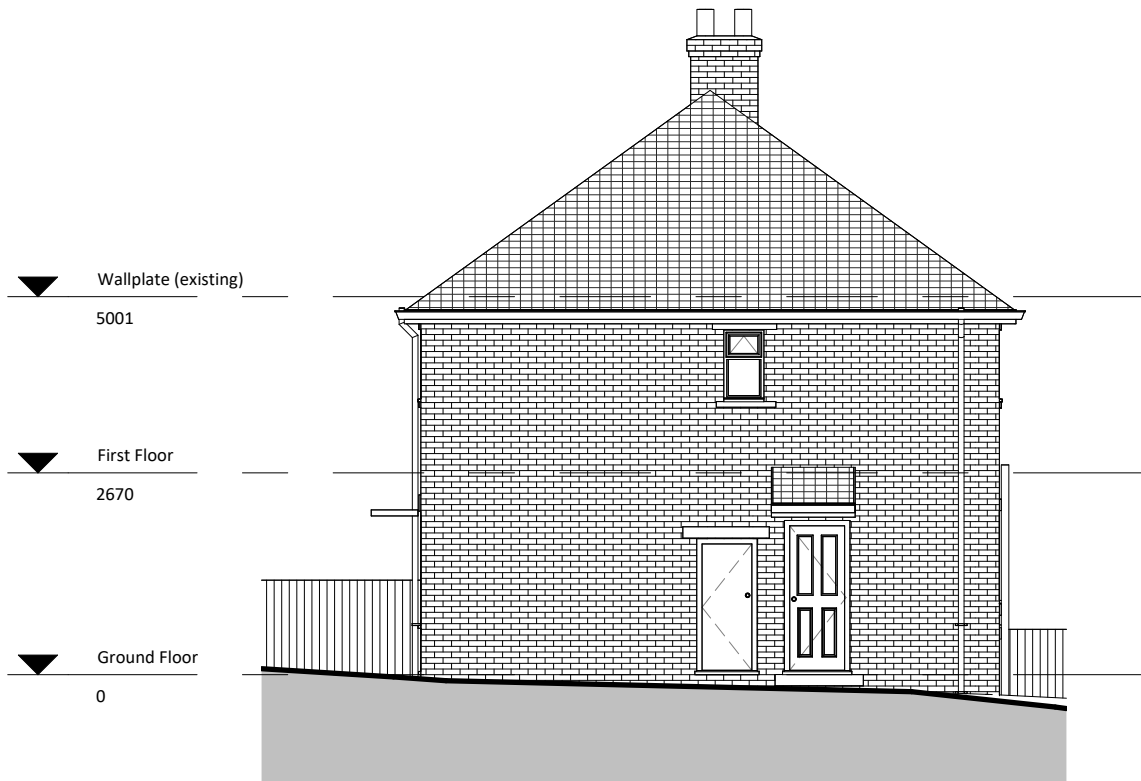

3 10 Side 1 Existing
1 : 100

STONEHOUSE & CO
ARCHITECTURAL DESIGN

T:07745 806369
E:ben@stonehouseandco.co.uk
W:www.stonehouseandco.co.uk

No.	Description	Date

PURPOSE OF ISSUE
Planning

PROJECT
10 Netherly Drive


SHEET
Existing Sheet 2

CLIENT
Mr & Mrs Kelleher


Date 08.08.24	Project number J24-068	Scale (@ A3) 1 : 100
Drawn by bl	DRAWING NUMBER P01	REV

NOTES

- Do not scale from this drawing.
- Due the nature of the project (existing property) dimensions may vary on site to those shown.
- The contractor and any specialist designers are responsible for checking all dimensions, tolerances etc before works commence or any materials are ordered / manufactured
- Any discrepancies to be referred to the designer.
- Refer to structural engineers drawings for all structural elements. Structural elements denoted on this drawing are for information only.
- All dimensions are structural i.e. before plaster or other finishes unless stated otherwise
- This drawing is copyright of Stonehouse Architectural Ltd and must not be reproduced without authorisation.

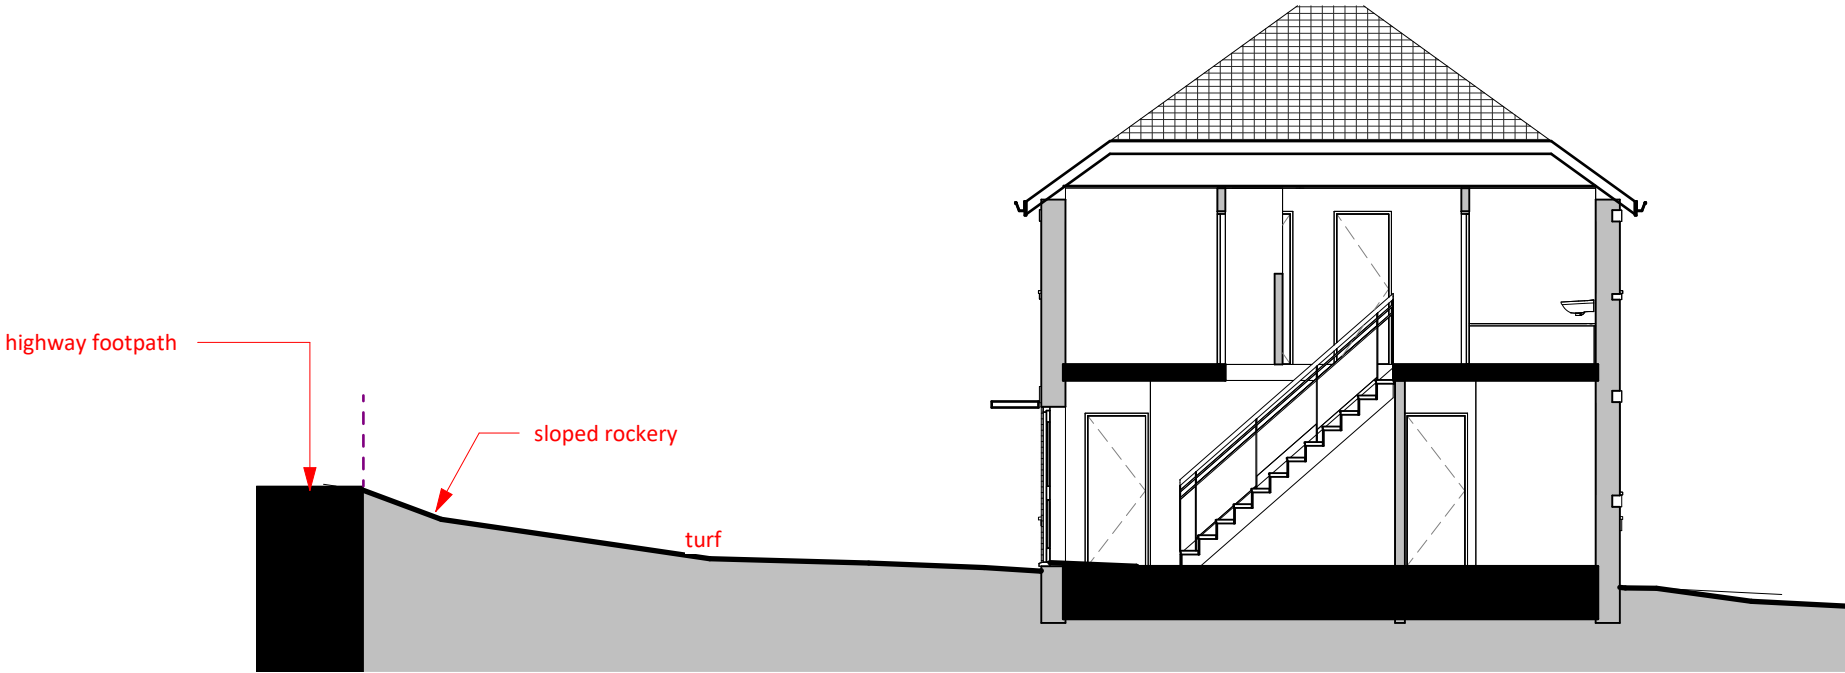

1 Site Section
1 : 100

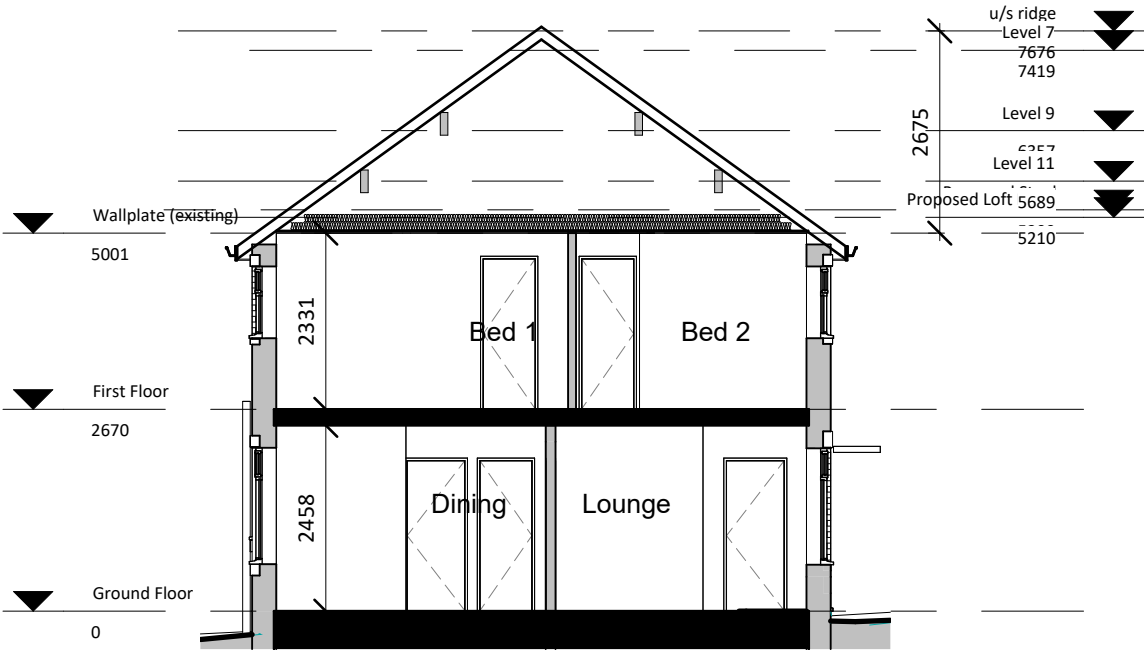

2 Existing Section
1 : 100

STONEHOUSE & CO
ARCHITECTURAL DESIGN

T:07745 806369
E:ben@stonehouseandco.co.uk
W:www.stonehouseandco.co.uk

No.	Description	Date

PURPOSE OF ISSUE
Planning

PROJECT
10 Netherly Drive


SHEET
Existing Sheet 3

CLIENT
Mr & Mrs Kelleher



Date 08.08.24	Project number J24-068	Scale (@ A3) 1 : 100
Drawn by bl	DRAWING NUMBER P02	REV

NOTES

- Do not scale from this drawing.
- Due to the nature of the project (existing property) dimensions may vary on site to those shown.
- The contractor and any specialist designers are responsible for checking all dimensions, tolerances etc before works commence or any materials are ordered / manufactured
- Any discrepancies to be referred to the designer.
- Refer to structural engineers drawings for all structural elements. Structural elements denoted on this drawing are for information only.
- All dimensions are structural i.e. before plaster or other finishes unless stated otherwise
- This drawing is copyright of Stonehouse Architectural Ltd and must not be reproduced without authorisation.

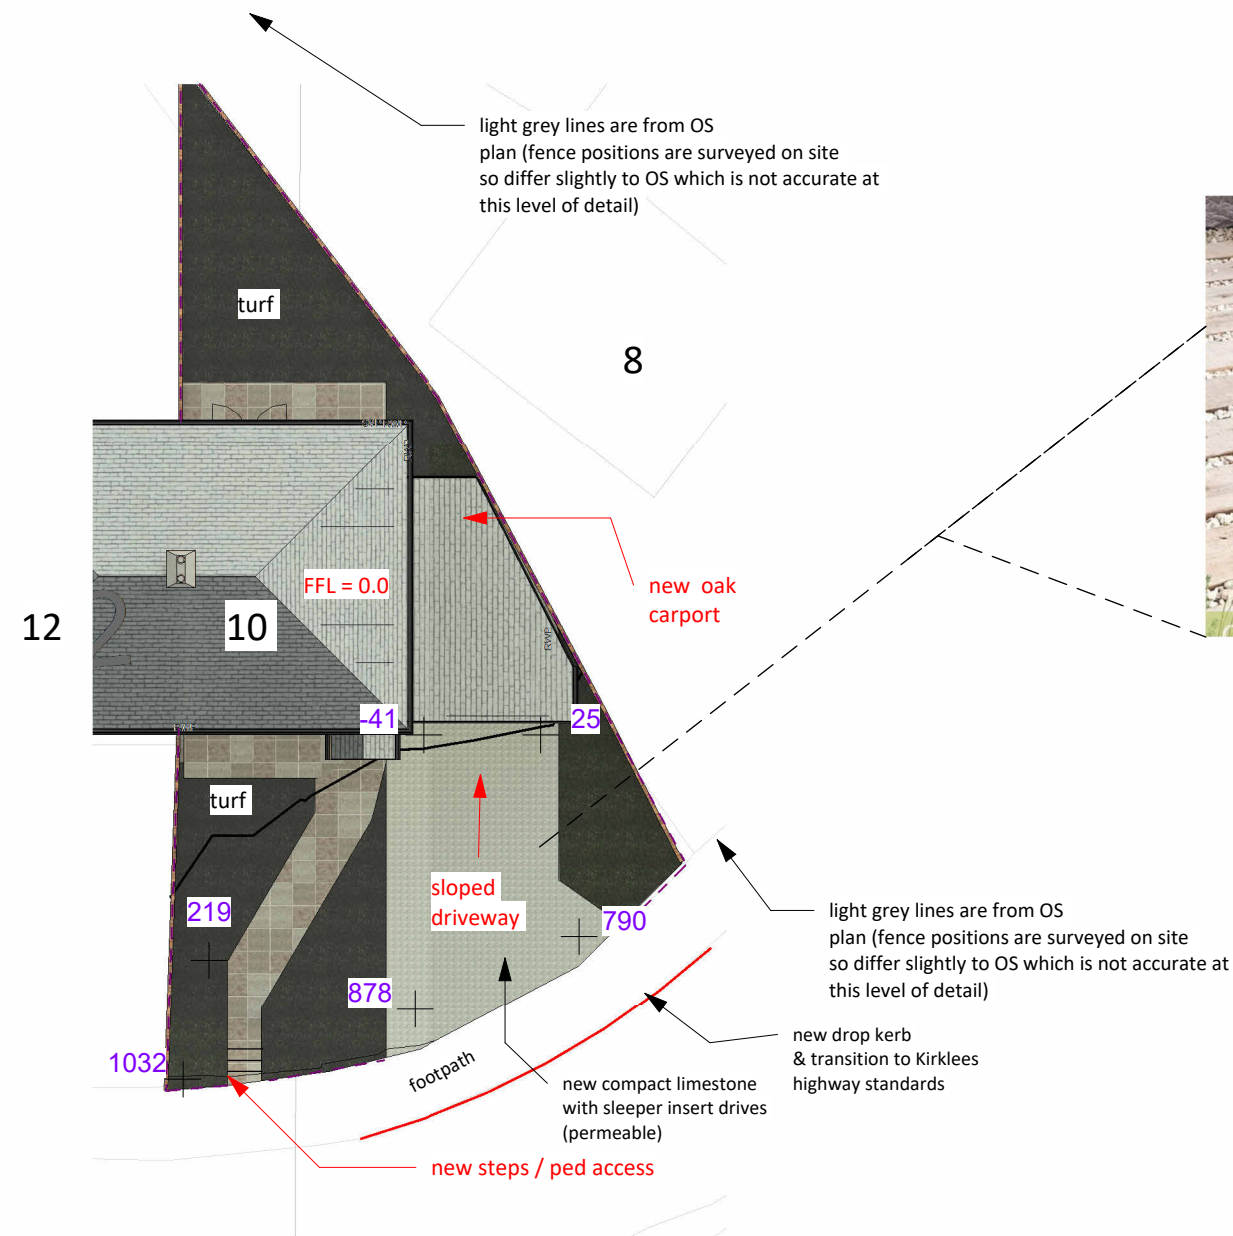

Driveway finish

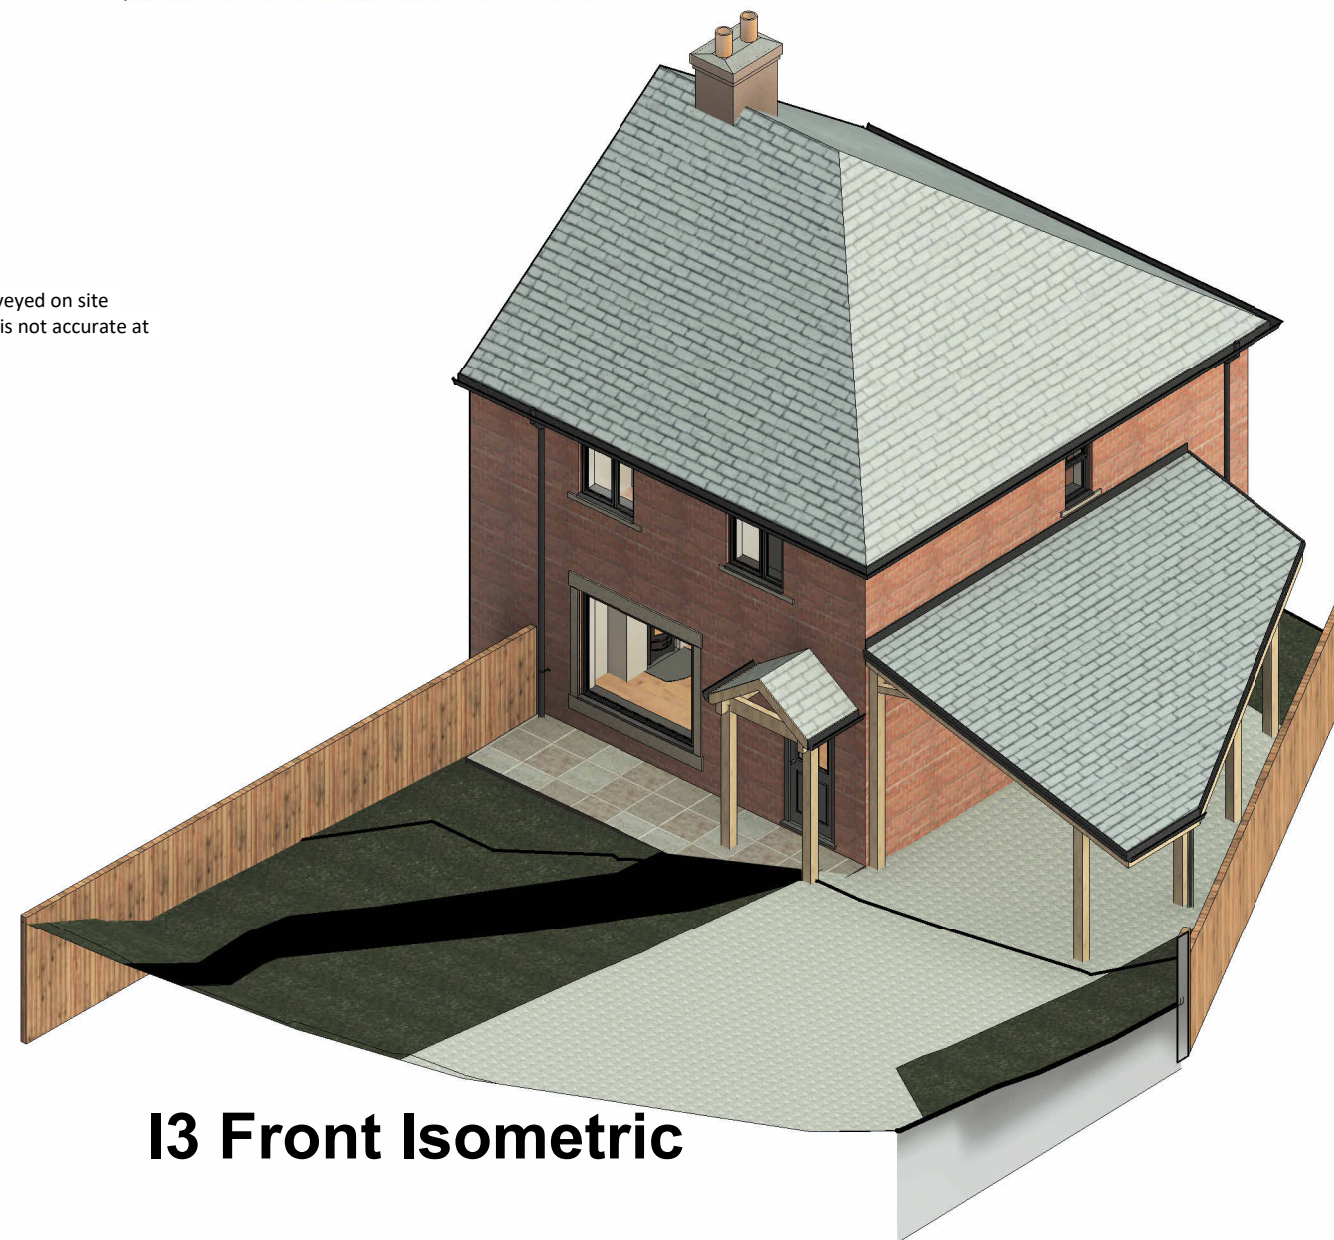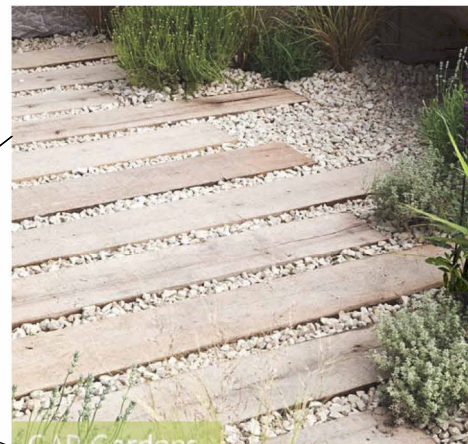

I3 Front Isometric

100 Site Plan - Proposed

1 : 200

STONEHOUSE & CO
ARCHITECTURAL DESIGN

T:07745 806369
E:ben@stonehouseandco.co.uk
W:www.stonehouseandco.co.uk

No.	Description	Date
	slate changed	03.10.24




PURPOSE OF ISSUE
Planning

PROJECT
10 Netherly Drive

SHEET
Proposed Sheet 1

CLIENT
Mr & Mrs Kelleher

Date 08.08.24	Project number J24-068	Scale (@ A3) 1 : 200
Drawn by bl	DRAWING NUMBER P10	REV 1

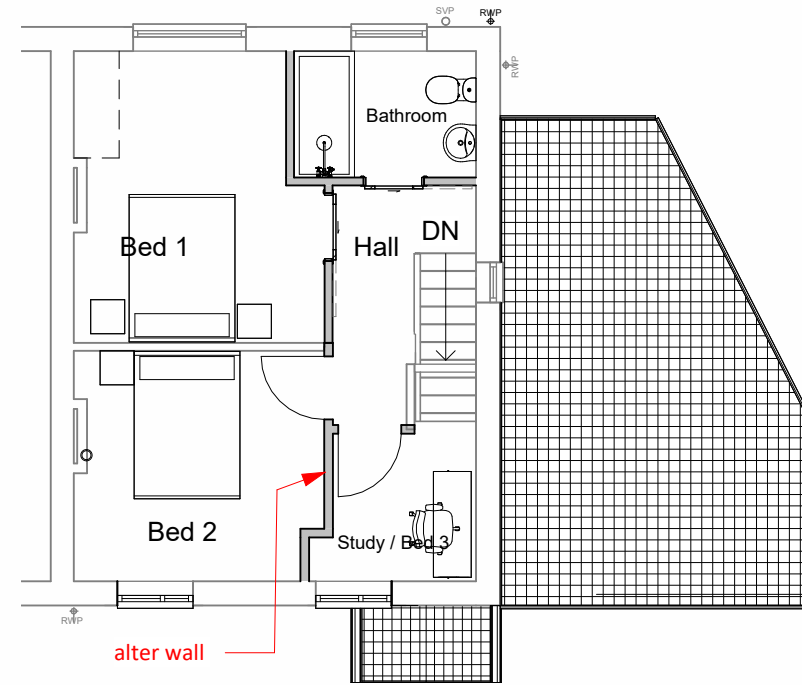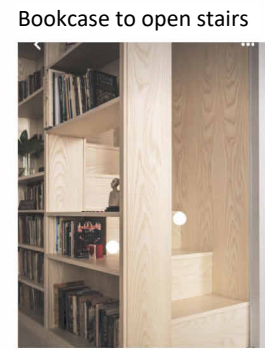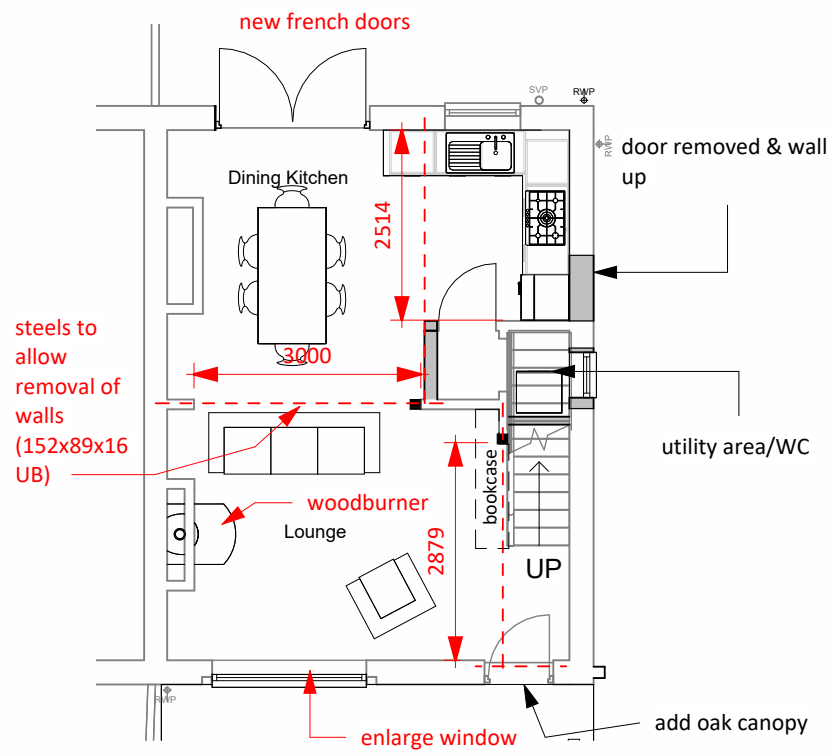

NOTES



- Do not scale from this drawing.
- Due to the nature of the project (existing property) dimensions may vary on site to those shown.
- The contractor and any specialist designers are responsible for checking all dimensions, tolerances etc before works commence or any materials are ordered / manufactured
- Any discrepancies to be referred to the designer.
- Refer to structural engineers drawings for all structural elements. Structural elements denoted on this drawing are for information only.
- All dimensions are structural i.e. before plaster or other finishes unless stated otherwise
- This drawing is copyright of Stonehouse Architectural Ltd and must not be reproduced without authorisation.

1 02b GF Proposed

1 : 100

2 03b FF Proposed

1 : 100

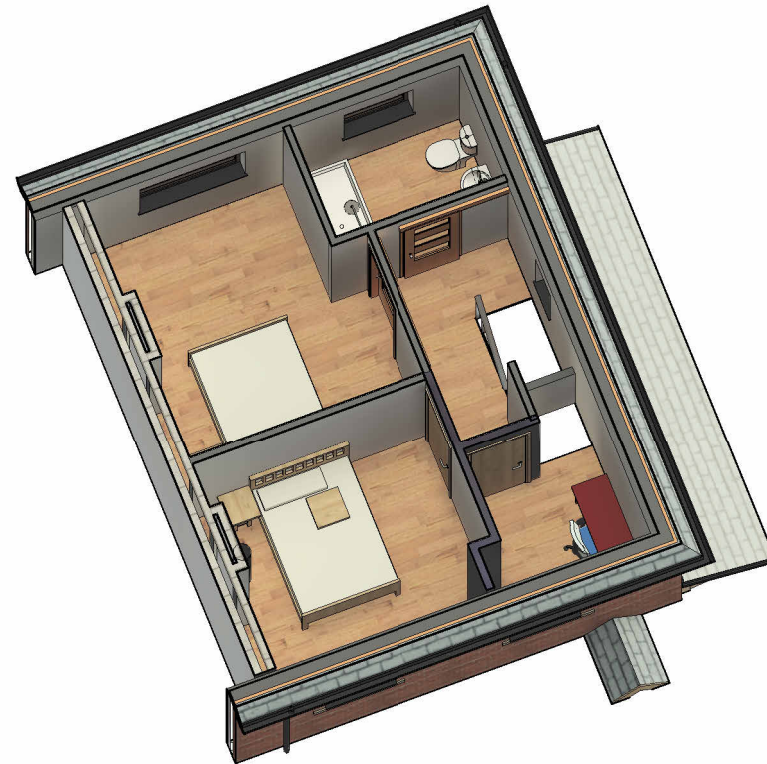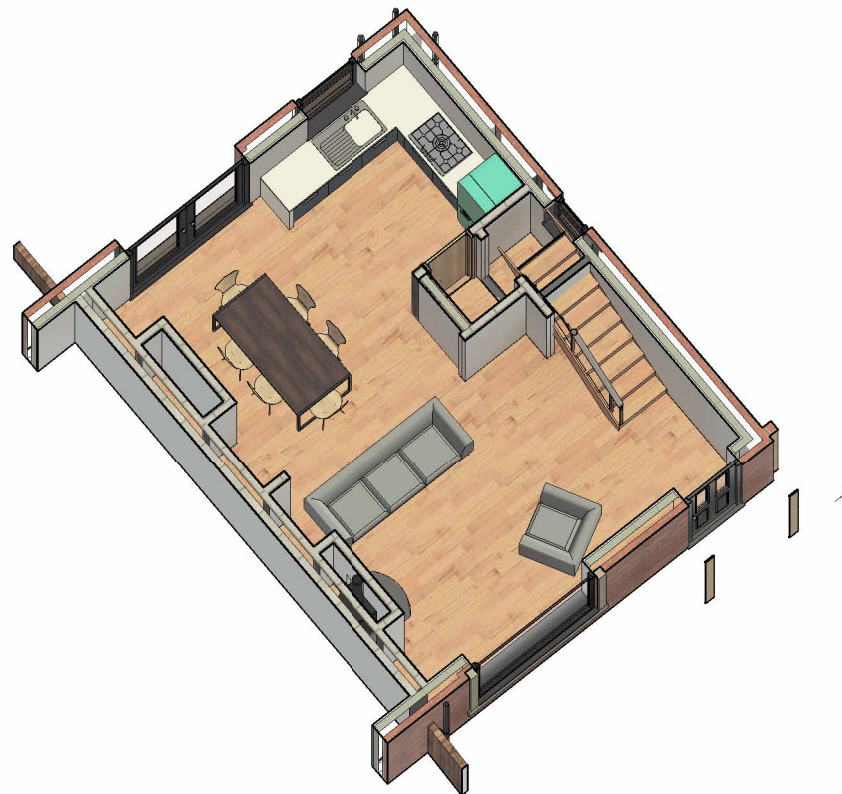

STONEHOUSE & CO
ARCHITECTURAL DESIGN

T: 07745 806369
E: ben@stonehouseandco.co.uk
W: www.stonehouseandco.co.uk

No.	Description	Date
1	slate changed	03.10.24

PURPOSE OF ISSUE
Planning

PROJECT
10 Netherly Drive


SHEET
Proposed Sheet 2

CLIENT
Mr & Mrs Kelleher

Date 08.08.24	Project number J24-068	Scale (@ A3) 1 : 100
Drawn by Author	DRAWING NUMBER P11	REV 1

NOTES

- Do not scale from this drawing.
- Due the nature of the project (existing property) dimensions may vary on site to those shown.
- The contractor and any specialist designers are responsible for checking all dimensions, tolerances etc before works commence or any materials are ordered / manufactured
- Any discrepancies to be referred to the designer.
- Refer to structural engineers drawings for all structural elements. Structural elements denoted on this drawing are for information only.
- All dimensions are structural i.e. before plaster or other finishes unless stated otherwise
- This drawing is copyright of Stonehouse Architectural Ltd and must not be reproduced without authorisation.

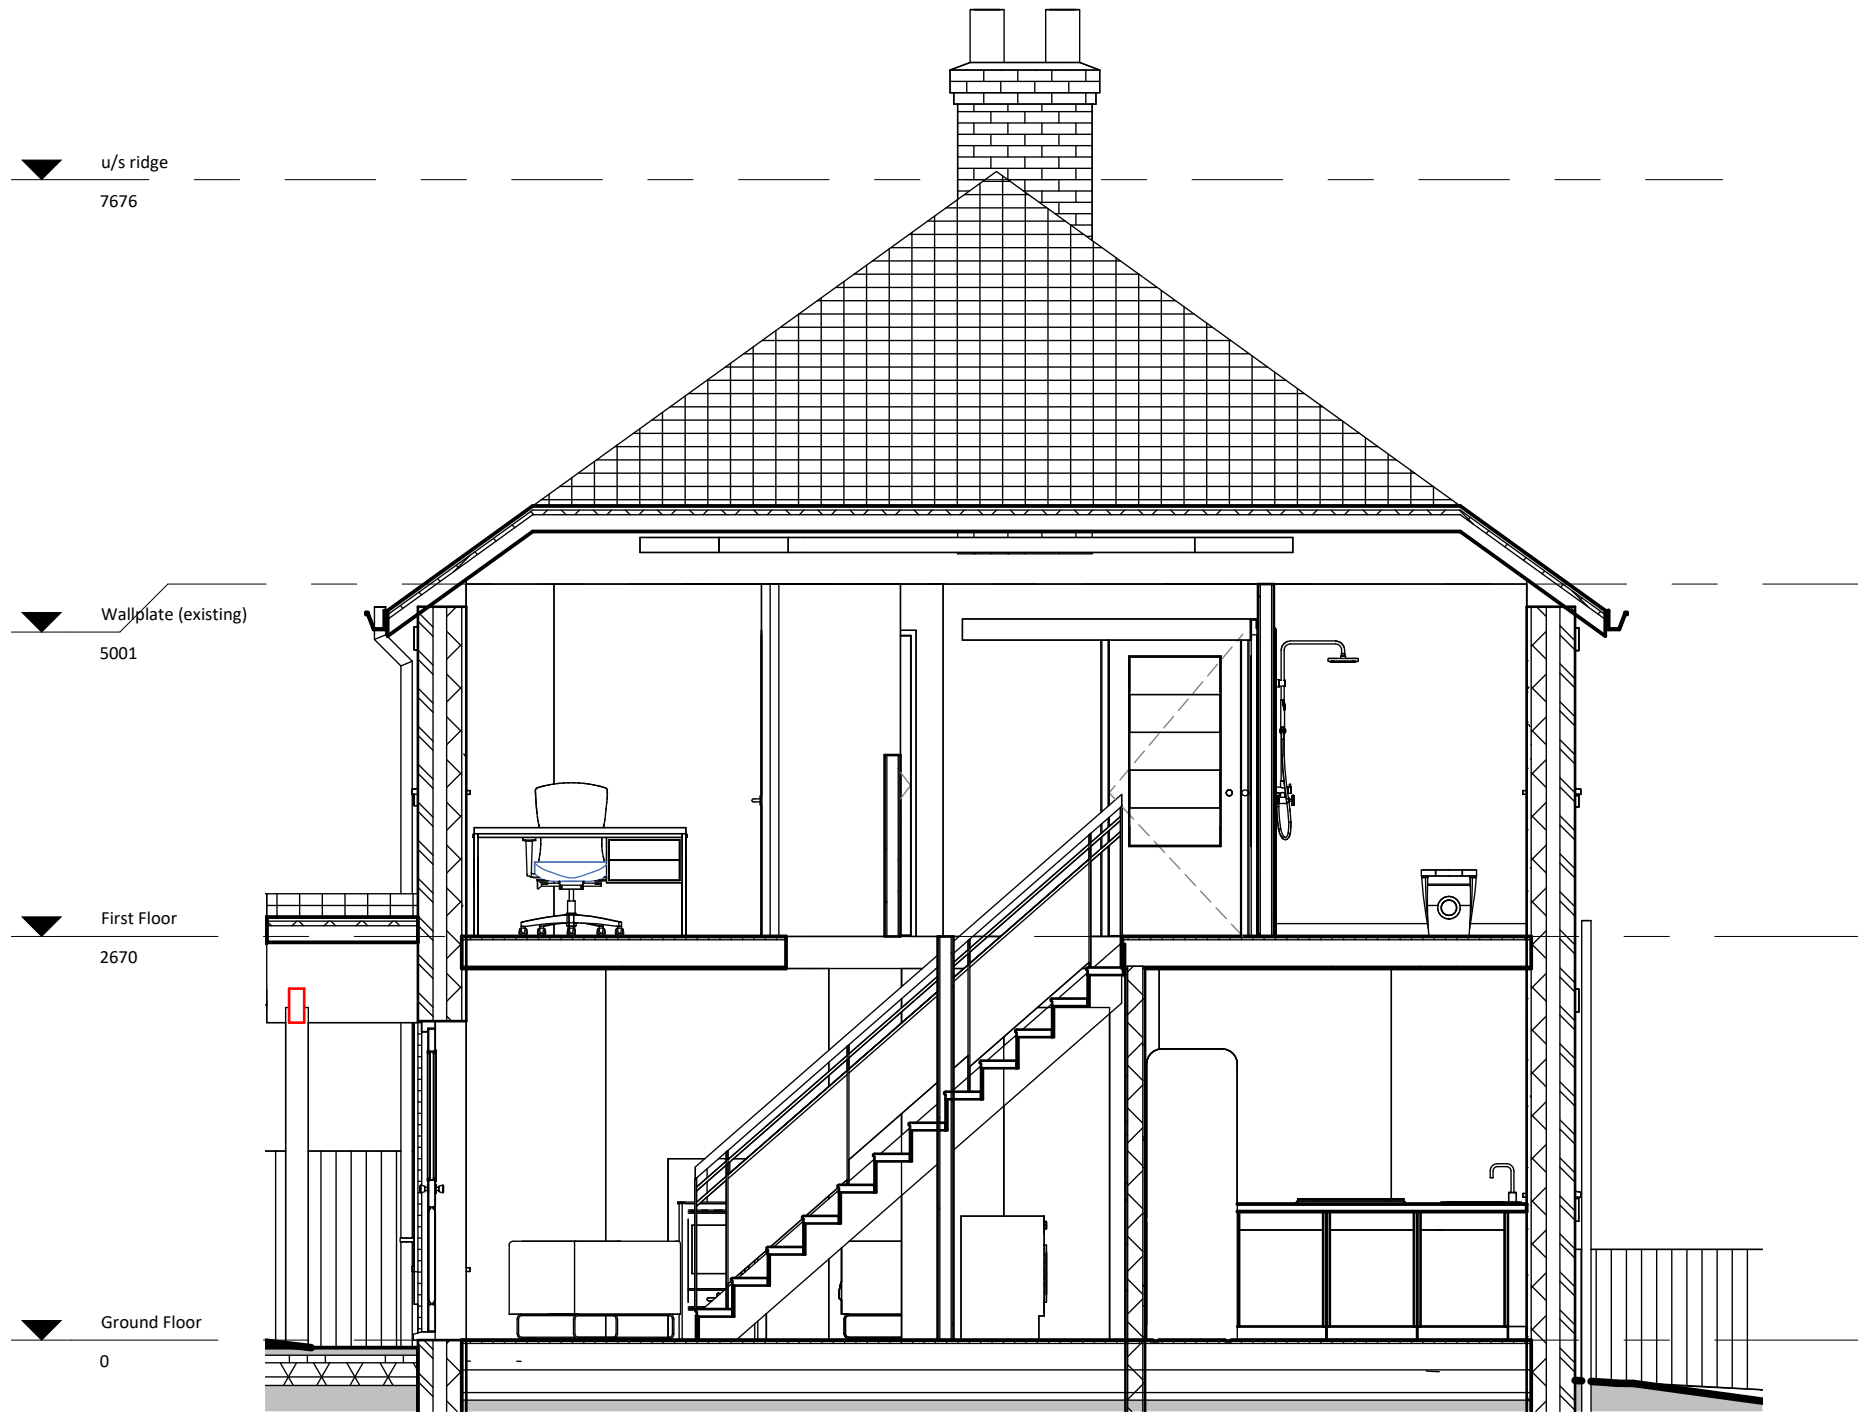

1 Proposed Section

1 : 50

STONEHOUSE & CO
ARCHITECTURAL DESIGN

T:07745 806369
E:ben@stonehouseandco.co.uk
W:www.stonehouseandco.co.uk

No.	Description	Date
1	slate changed	03.10.24

PURPOSE OF ISSUE

Planning

PROJECT

10 Netherly Drive

SHEET

Proposed Sheet 3


CLIENT

Mr & Mrs Kelleher


Date	Project number	Scale (@ A3)
08.08.24	J24-068	1 : 50
Drawn by	DRAWING NUMBER	REV
bl	P12	1

NOTES

- Do not scale from this drawing.
- Due the nature of the project (existing property) dimensions may vary on site to those shown.
- The contractor and any specialist designers are responsible for checking all dimensions, tolerances etc before works commence or any materials are ordered / manufactured
- Any discrepancies to be referred to the designer.
- Refer to structural engineers drawings for all structural elements. Structural elements denoted on this drawing are for information only.
- All dimensions are structural i.e. before plaster or other finishes unless stated otherwise
- This drawing is copyright of Stonehouse Architectural Ltd and must not be reproduced without authorisation.

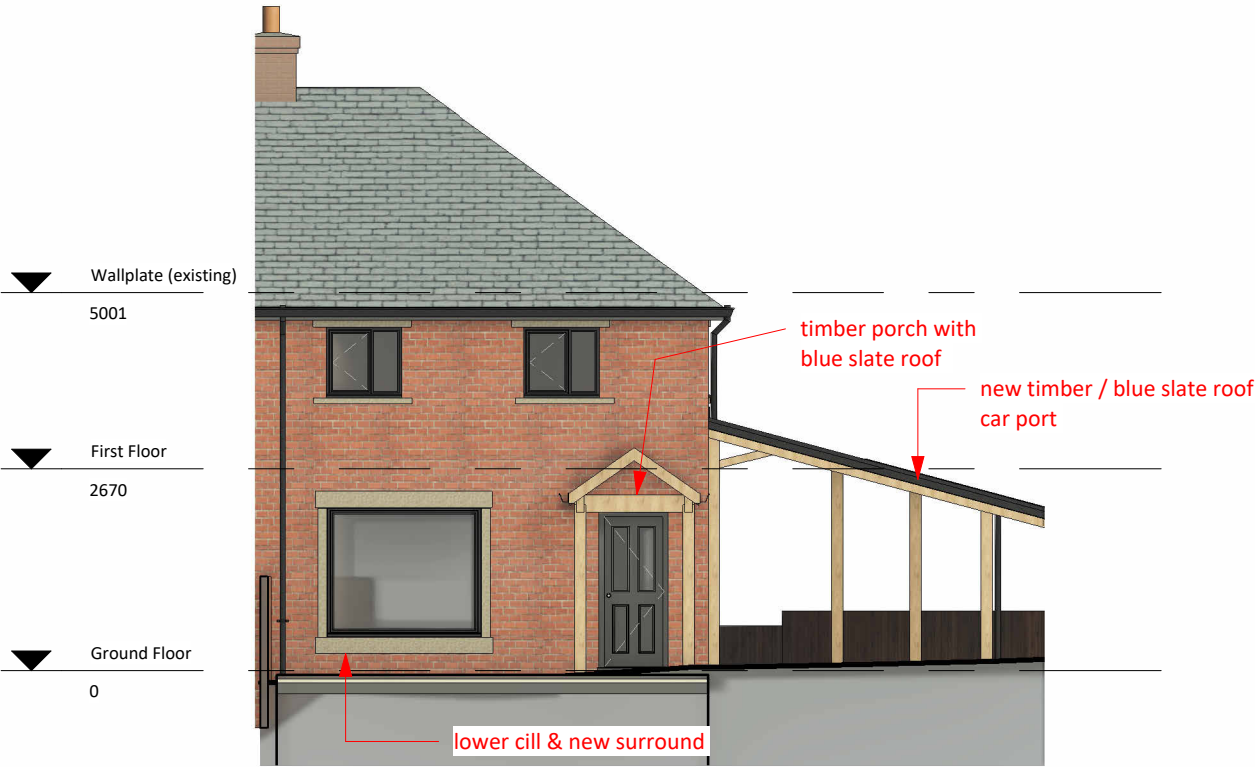

1 11 Front Proposed
1 : 100

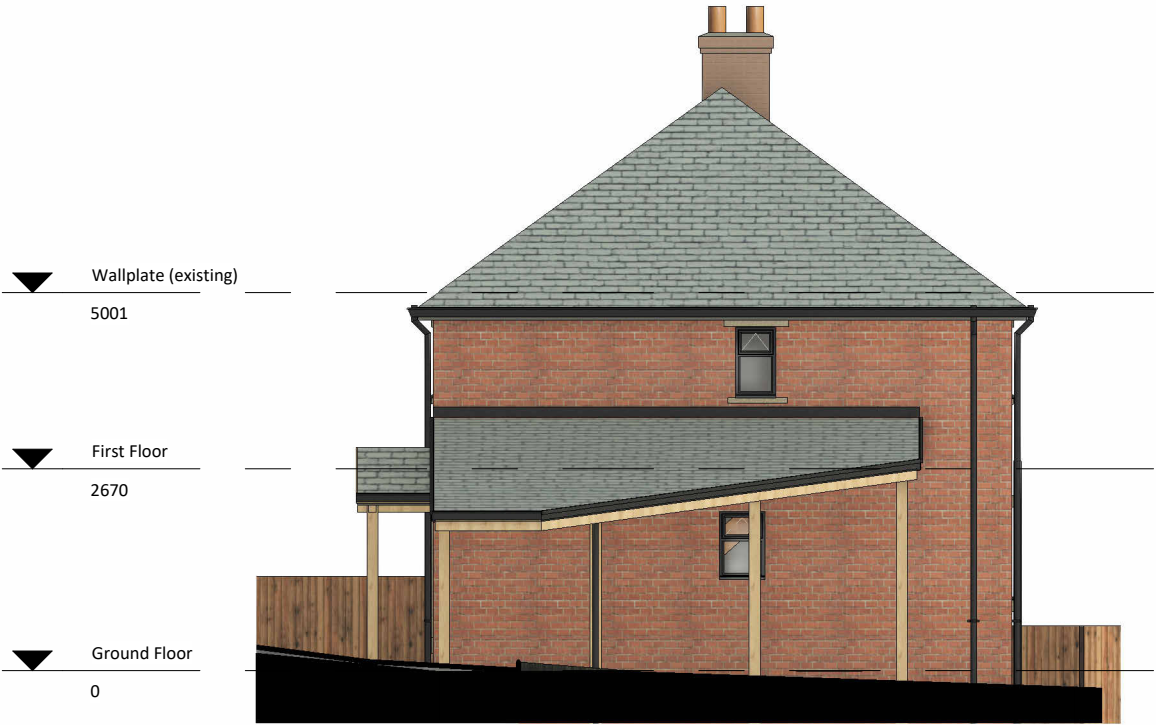

2 11 Side 1 Proposed
1 : 100



3 11 Rear Proposed
1 : 100

STONEHOUSE & CO
ARCHITECTURAL DESIGN

T:07745 806369
E:ben@stonehouseandco.co.uk
W:www.stonehouseandco.co.uk

No.	Description	Date
1	slate changed	03.10.24


PURPOSE OF ISSUE
Planning

PROJECT
10 Netherly Drive

SHEET
Proposed Sheet 5

CLIENT
Mr & Mrs Kelleher

Date 08.08.24	Project number J24-068	Scale (@ A3) 1 : 100
Drawn by bl	DRAWING NUMBER P14	REV 1

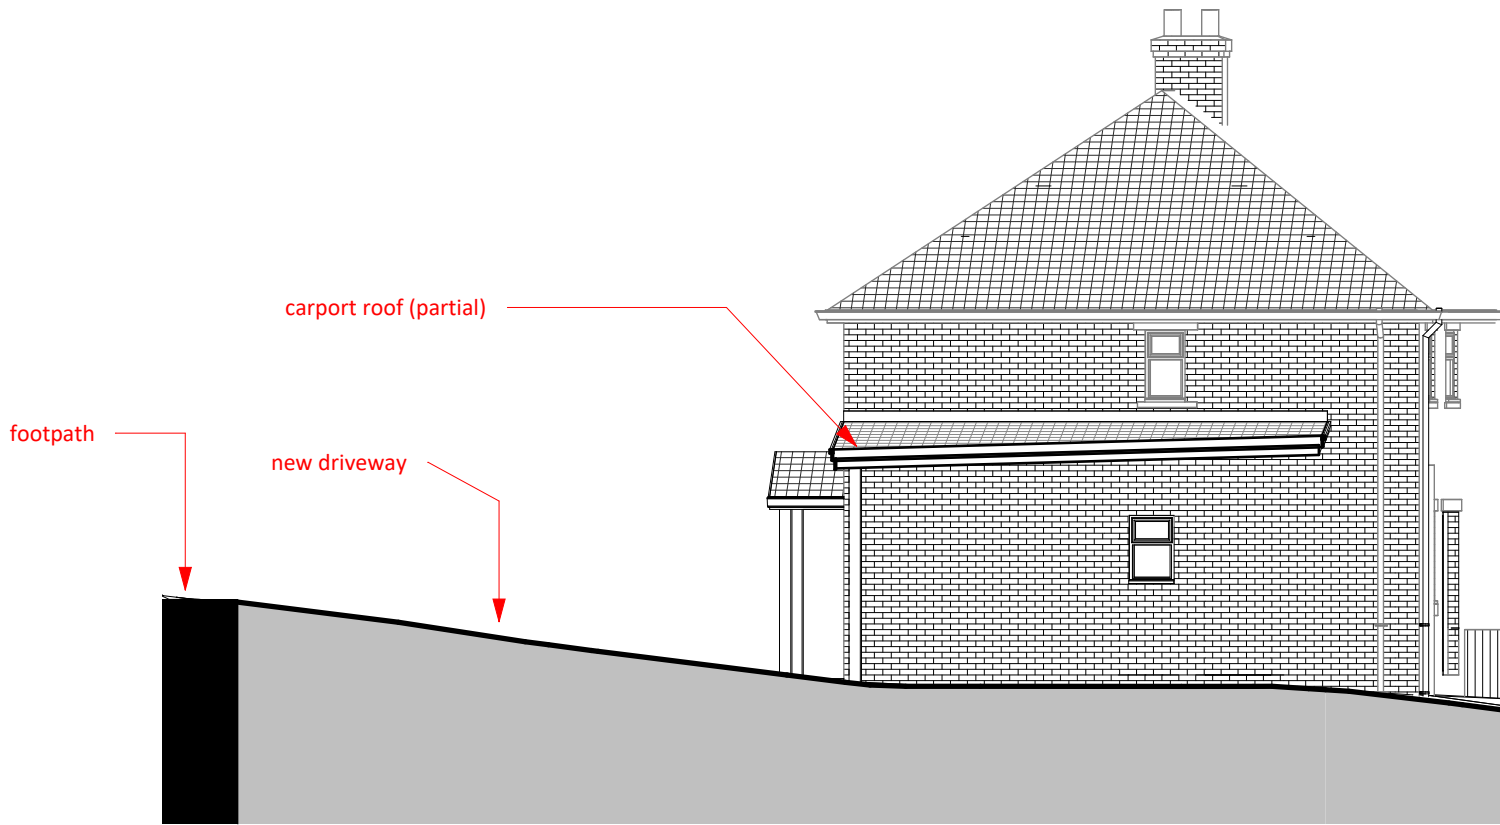

1

Proposed Site Section


1 : 100

- NOTES**
- Do not scale from this drawing.
 - Due the nature of the project (existing property) dimensions may vary on site to those shown.
 - The contractor and any specialist designers are responsible for checking all dimensions, tolerances etc before works commence or any materials are ordered / manufactured
 - Any discrepancies to be referred to the designer.
 - Refer to structural engineers drawings for all structural elements. Structural elements denoted on this drawing are for information only.
 - All dimensions are structural i.e. before plaster or other finishes unless stated otherwise
 - This drawing is copyright of Stonehouse Architectural Ltd and must not be reproduced without authorisation.


STONEHOUSE & CO ARCHITECTURAL DESIGN		
T:07745 806369 E:ben@stonehouseandco.co.uk W:www.stonehouseandco.co.uk		
No.	Description	Date
1	slate changed	03.10.24
PURPOSE OF ISSUE Planning		
PROJECT 10 Netherly Drive		
SHEET Proposed Sheet 6		
CLIENT Mr & Mrs Kelleher		
Date 08.08.24	Project number J24-068	Scale (@ A3) 1 : 100
Drawn by bl	DRAWING NUMBER P15	REV 1

NOTES

- Do not scale from this drawing.
- Due to the nature of the project (existing property) dimensions may vary on site to those shown.
- The contractor and any specialist designers are responsible for checking all dimensions, tolerances etc before works commence or any materials are ordered / manufactured
- Any discrepancies to be referred to the designer.
- Refer to structural engineers drawings for all structural elements. Structural elements denoted on this drawing are for information only.
- All dimensions are structural i.e. before plaster or other finishes unless stated otherwise
- This drawing is copyright of Stonehouse Architectural Ltd and must not be reproduced without authorisation.

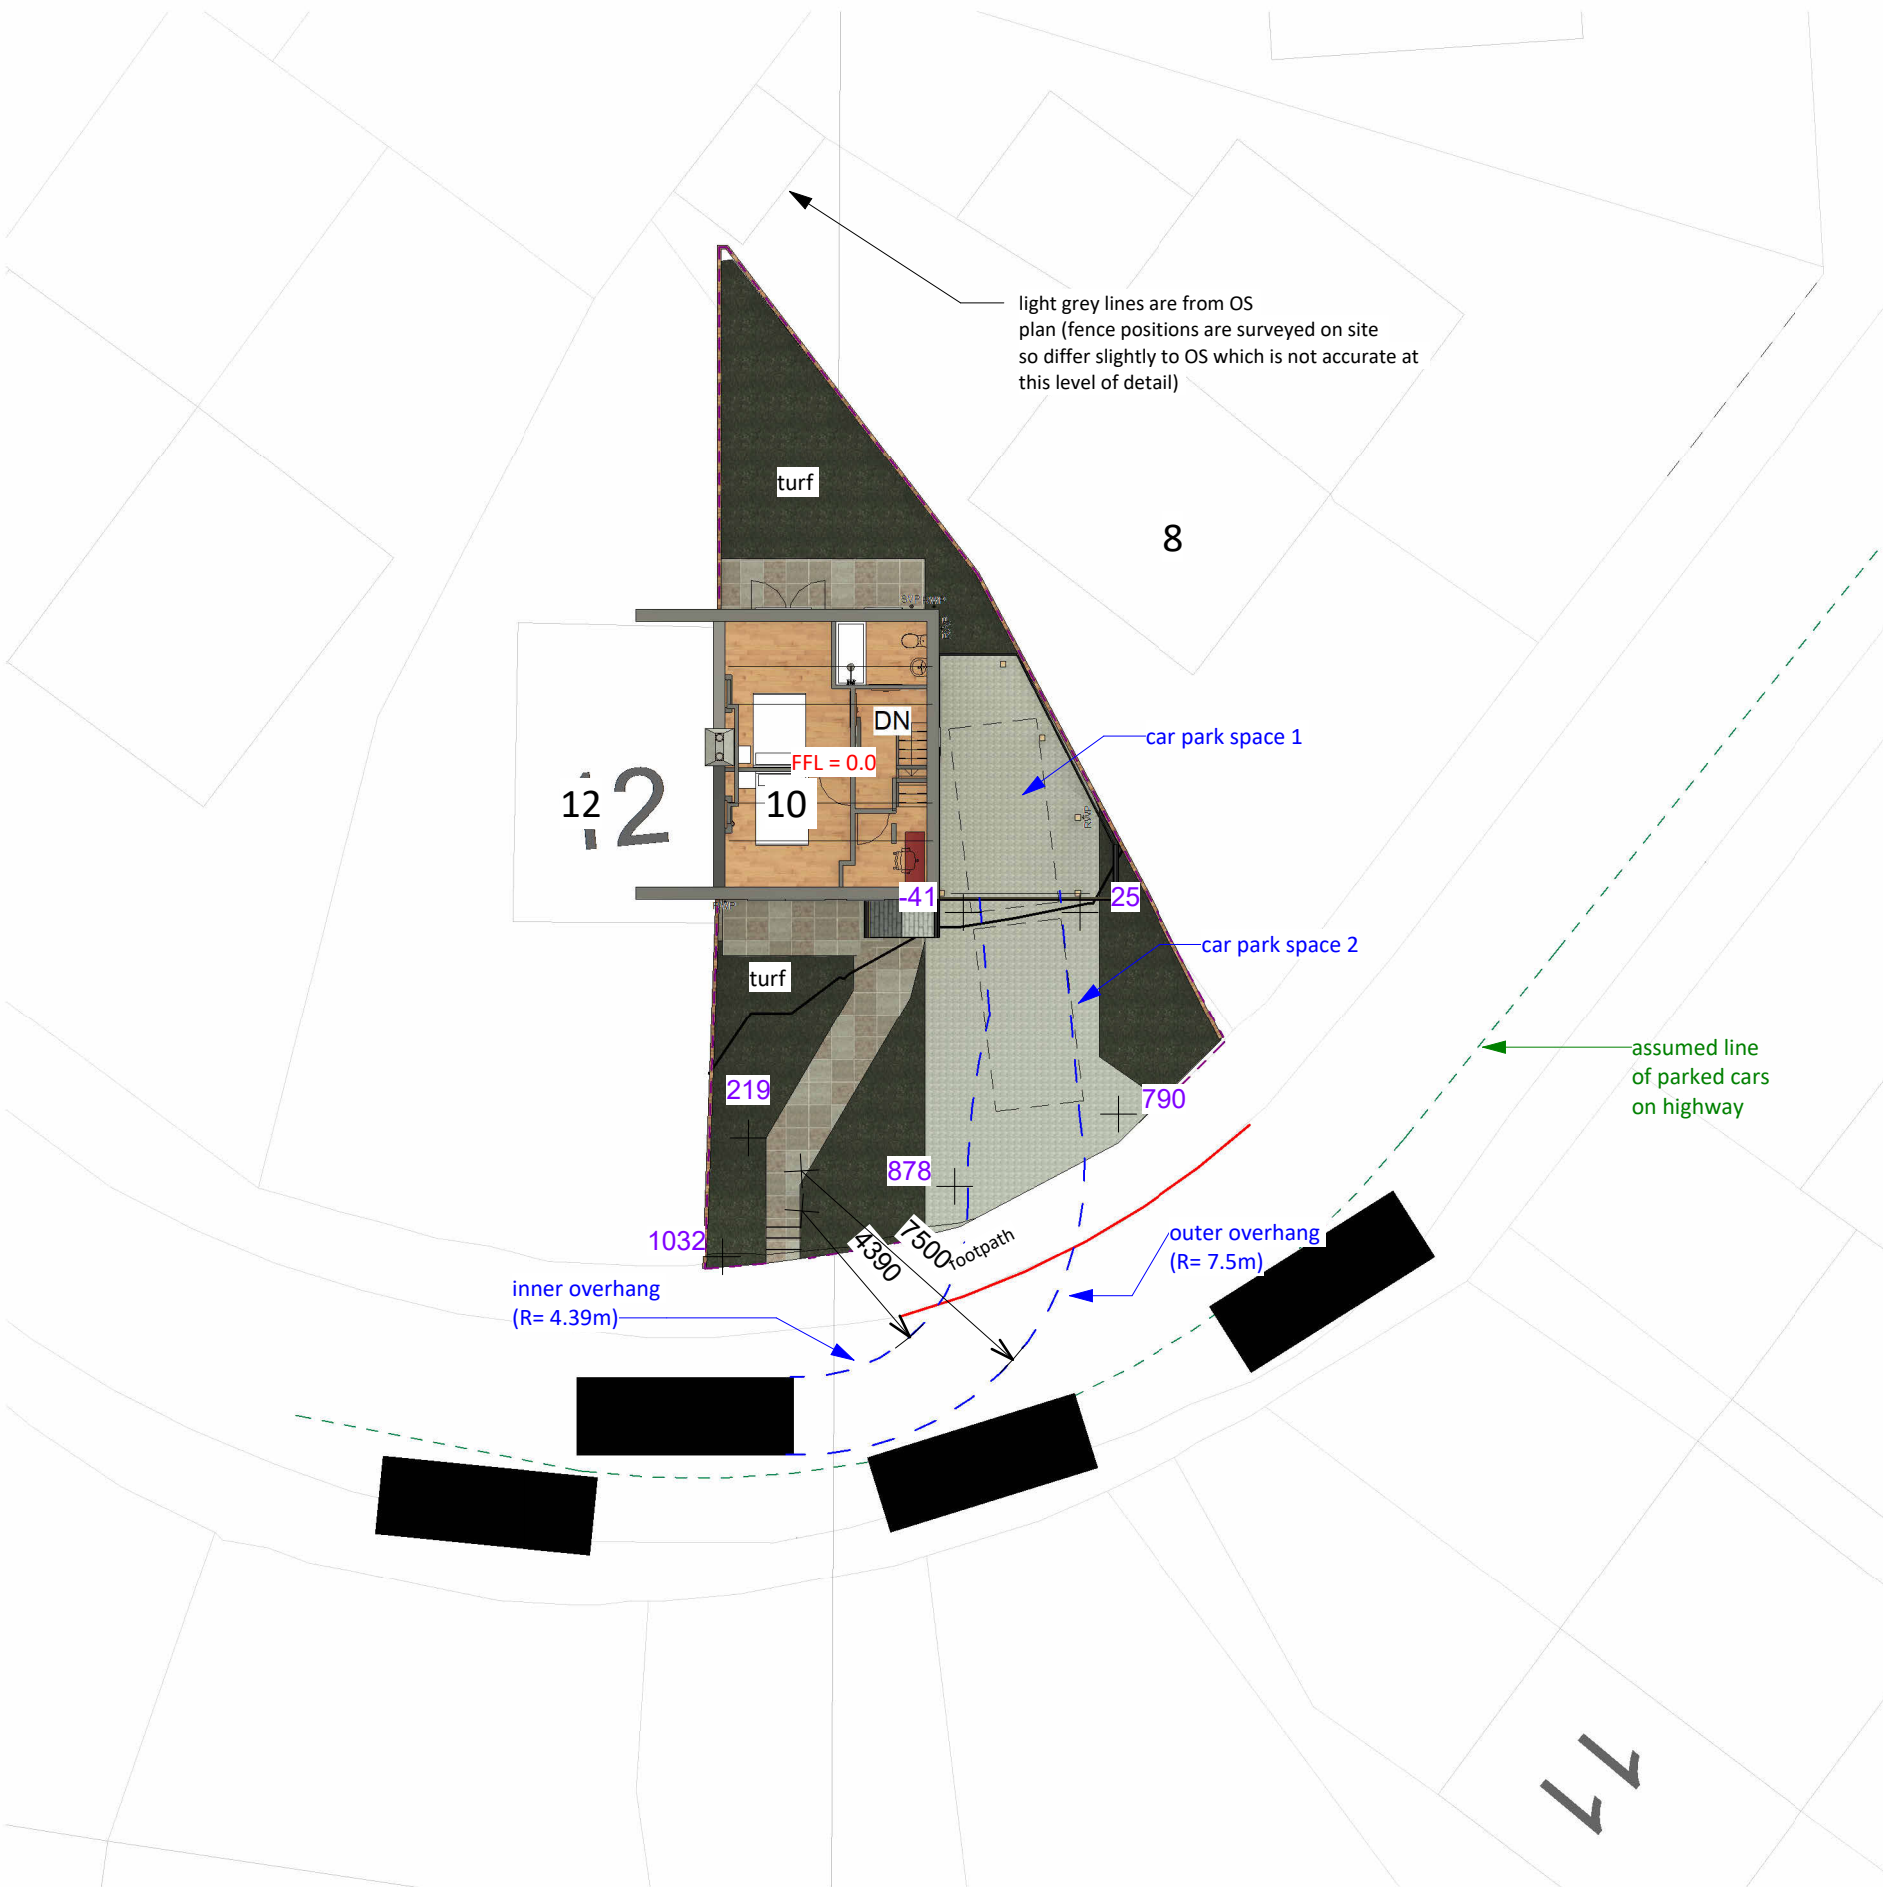

PASSENGER CAR TURNING DATA

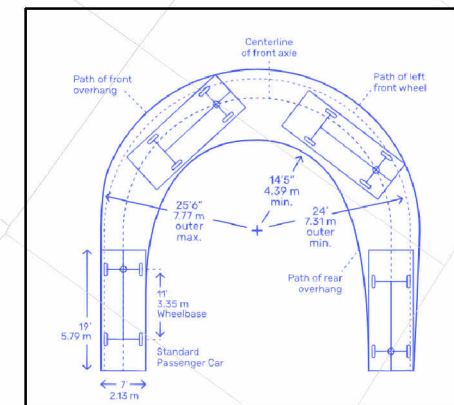

00 Site Plan - Parking

1 : 200

STONEHOUSE & CO
ARCHITECTURAL DESIGN

T:07745 806369
E:ben@stonehouseandco.co.uk
W:www.stonehouseandco.co.uk

No.	Description	Date

PURPOSE OF ISSUE
Planning

PROJECT
10 Netherly Drive

SHEET
Proposed Sheet 7

CLIENT
Mr & Mrs Kelleher

Date 08.08.24	Project number J24-068	Scale (@ A3) 1 : 200
Drawn by Author	DRAWING NUMBER P16	REV