



The Preston (AS)

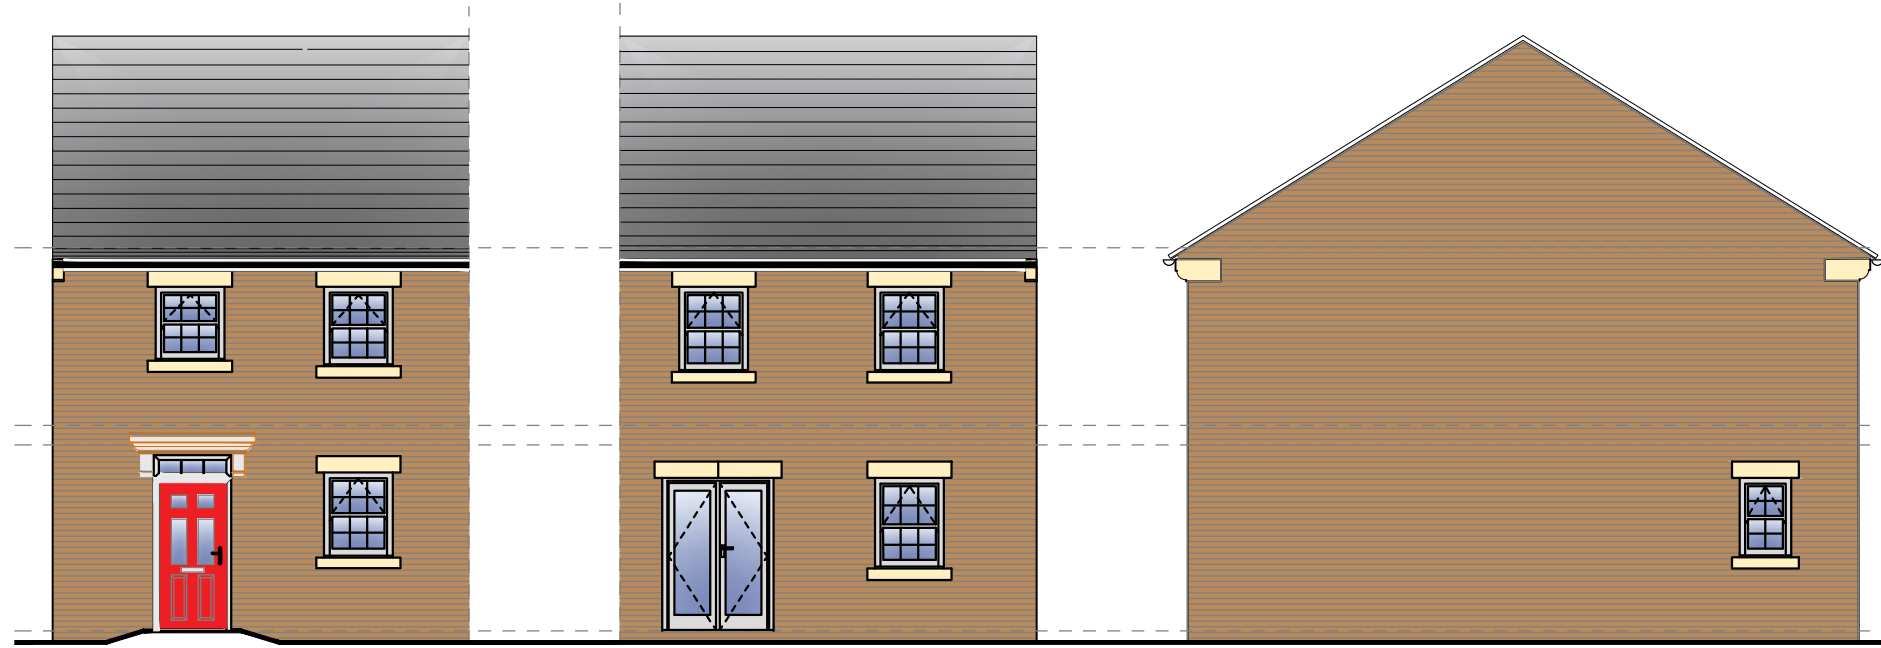


FRONT ELEVATION

REAR ELEVATION

SIDE ELEVATION

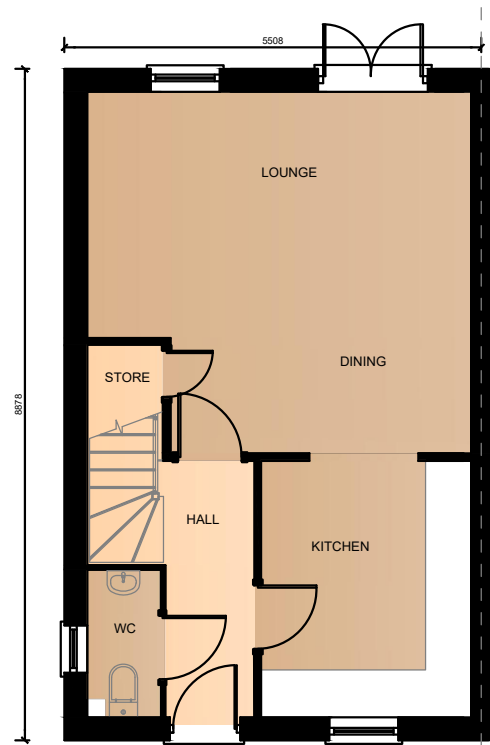

GROUND FLOOR PLAN

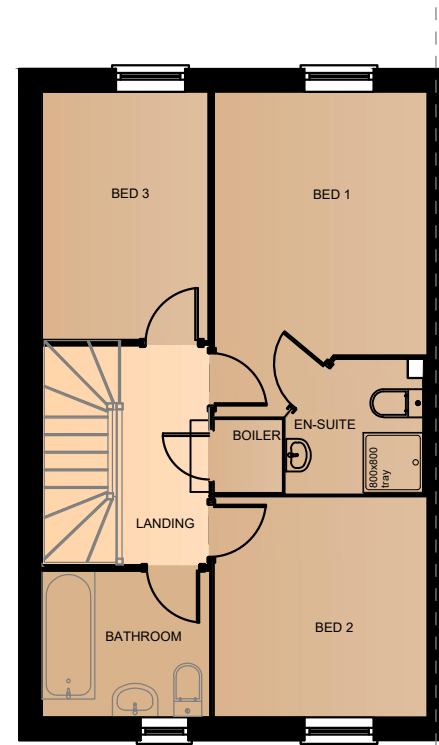

FIRST FLOOR PLAN

Revision notes:		
Rev.	Date:	Notes:
..

Revision notes:		
Rev.	Date:	Notes:
..

Revision notes:		
Rev.	Date:	Notes:
..

Date: 2009.23	Project: The Preston - Planning (as)
Scale @ A3: 1:100	Drawing Number: 2020/02/12
Drawn By: CD	Revision: -

OrionHomes 

SO GOOD TO COME HOME TO

Unit 5, Benton Office Park, Bennett Avenue,
Horbury, Wakefield, WF4 5RA, Tel: 01924 831030