






The Wentworth

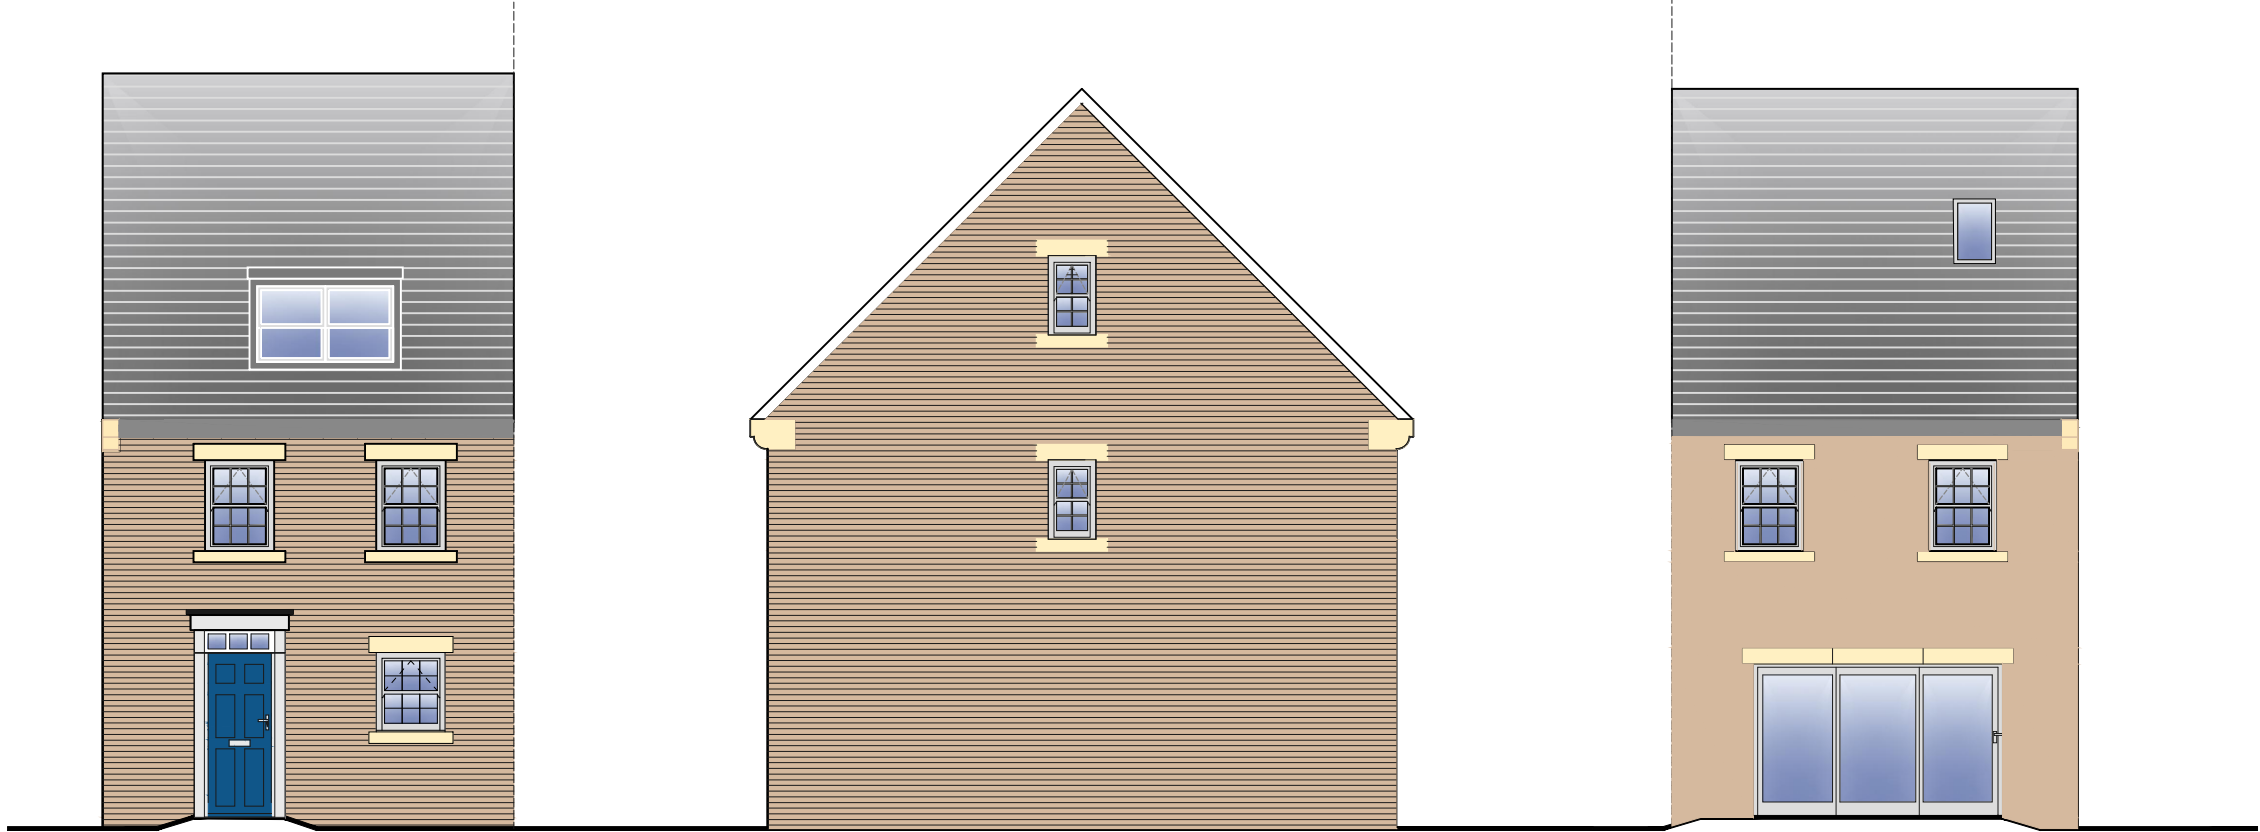

FRONT ELEVATION

SIDE ELEVATION

REAR ELEVATION

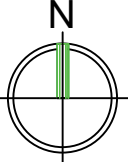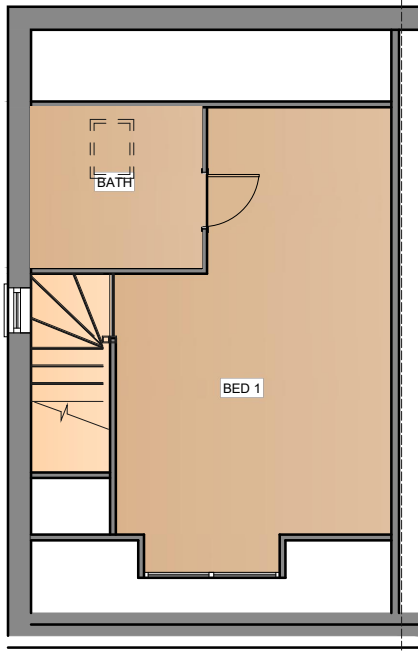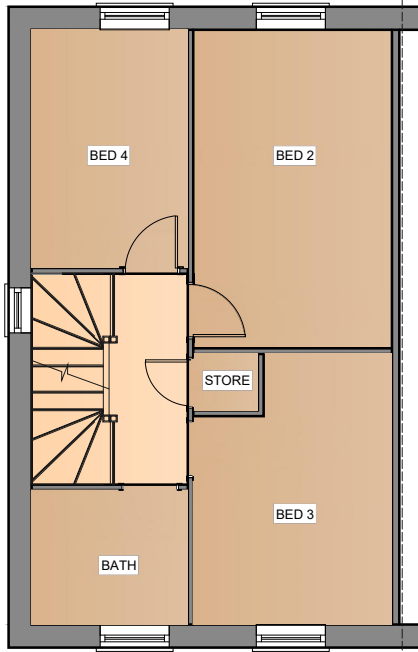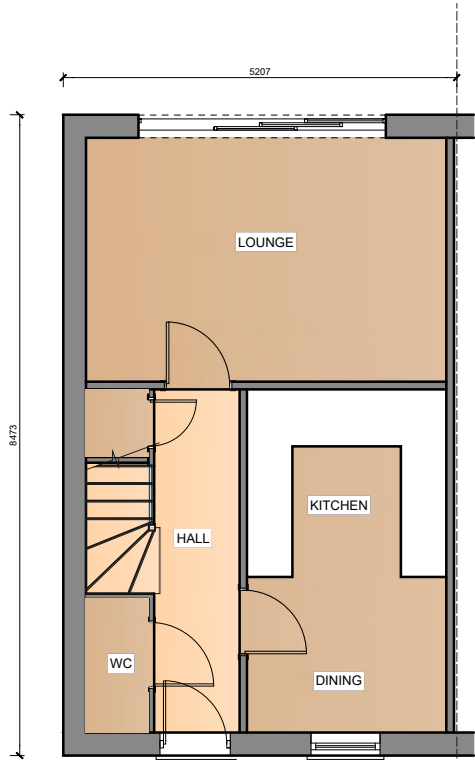

Revision notes:		
Rev:	Date:	Notes:
-	-	-

Revision notes:		
Rev:	Date:	Notes:
-	-	-

Revision notes:		
Rev:	Date:	Notes:
-	-	-

Date:	27.06.24
Scale @ A3:	1:100
Drawn By:	CD

Project:	The Wentworth
Drawing Number:	Planning AS
Revision:	-