



The Wentworth

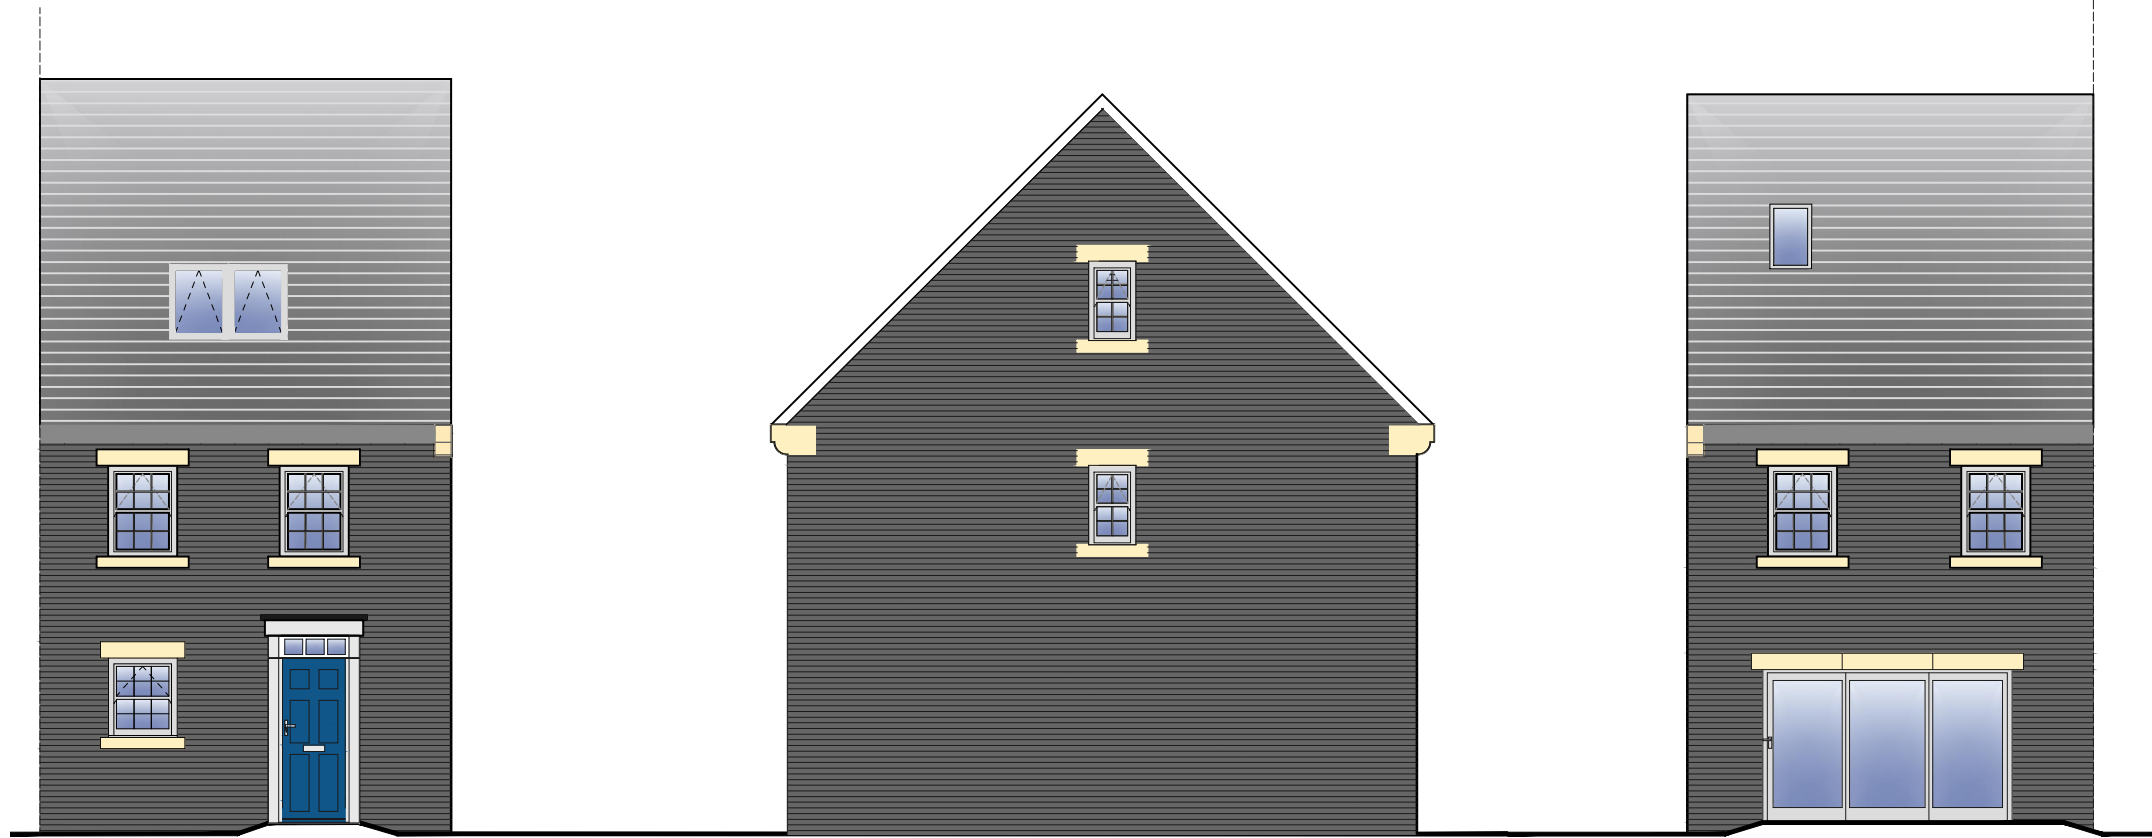


FRONT ELEVATION

SIDE ELEVATION


REAR ELEVATION

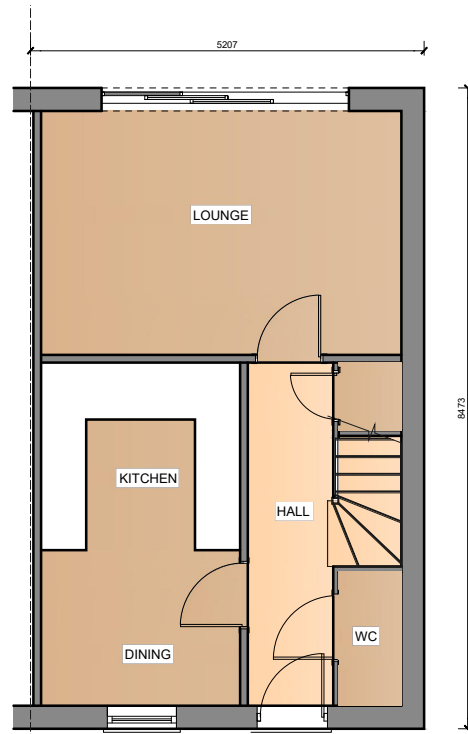


GROUND FLOOR PLAN

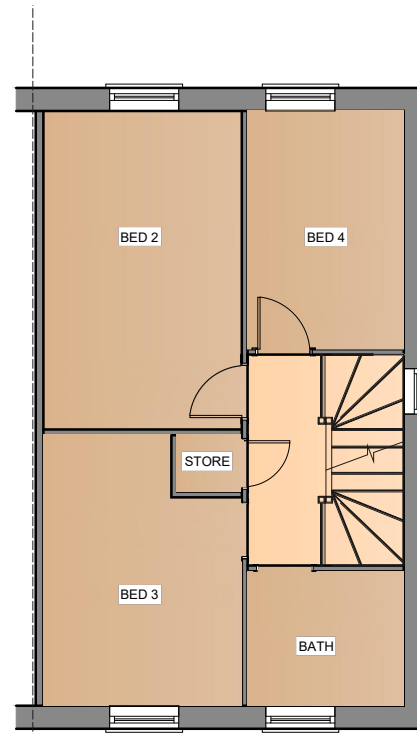

FIRST FLOOR PLAN

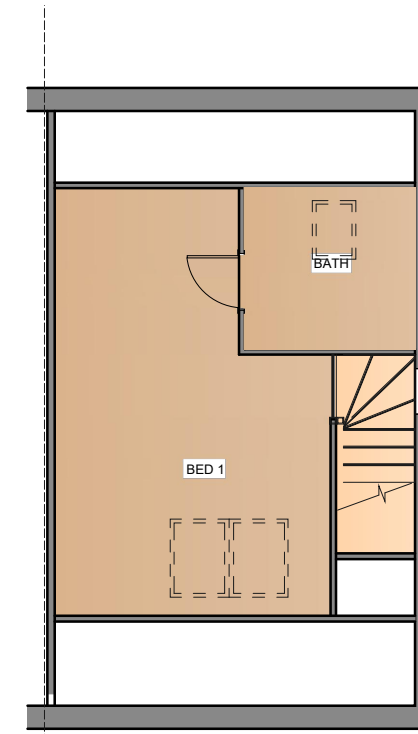

SECOND FLOOR PLAN

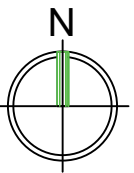

Revision notes:		
Rev:	Date:	Notes:
A	05.03.2025	DORMER DETAIL OMITTED

Revision notes:		
Rev:	Date:	Notes:
-	-	-

Revision notes:		
Rev:	Date:	Notes:
-	-	-

Date:	27.06.24
Scale @ A3:	1:100
Drawn By:	CD
Project:	The Wentworth
Drawing Number:	Planning AS
Revision:	-

OrionHomes
 SO GOOD TO COME HOME TO
 Unit 5, Benton Office Park, Bennett Avenue,
 Horbury, Wakefield, WF4 5RA, Tel: 01924 831030