


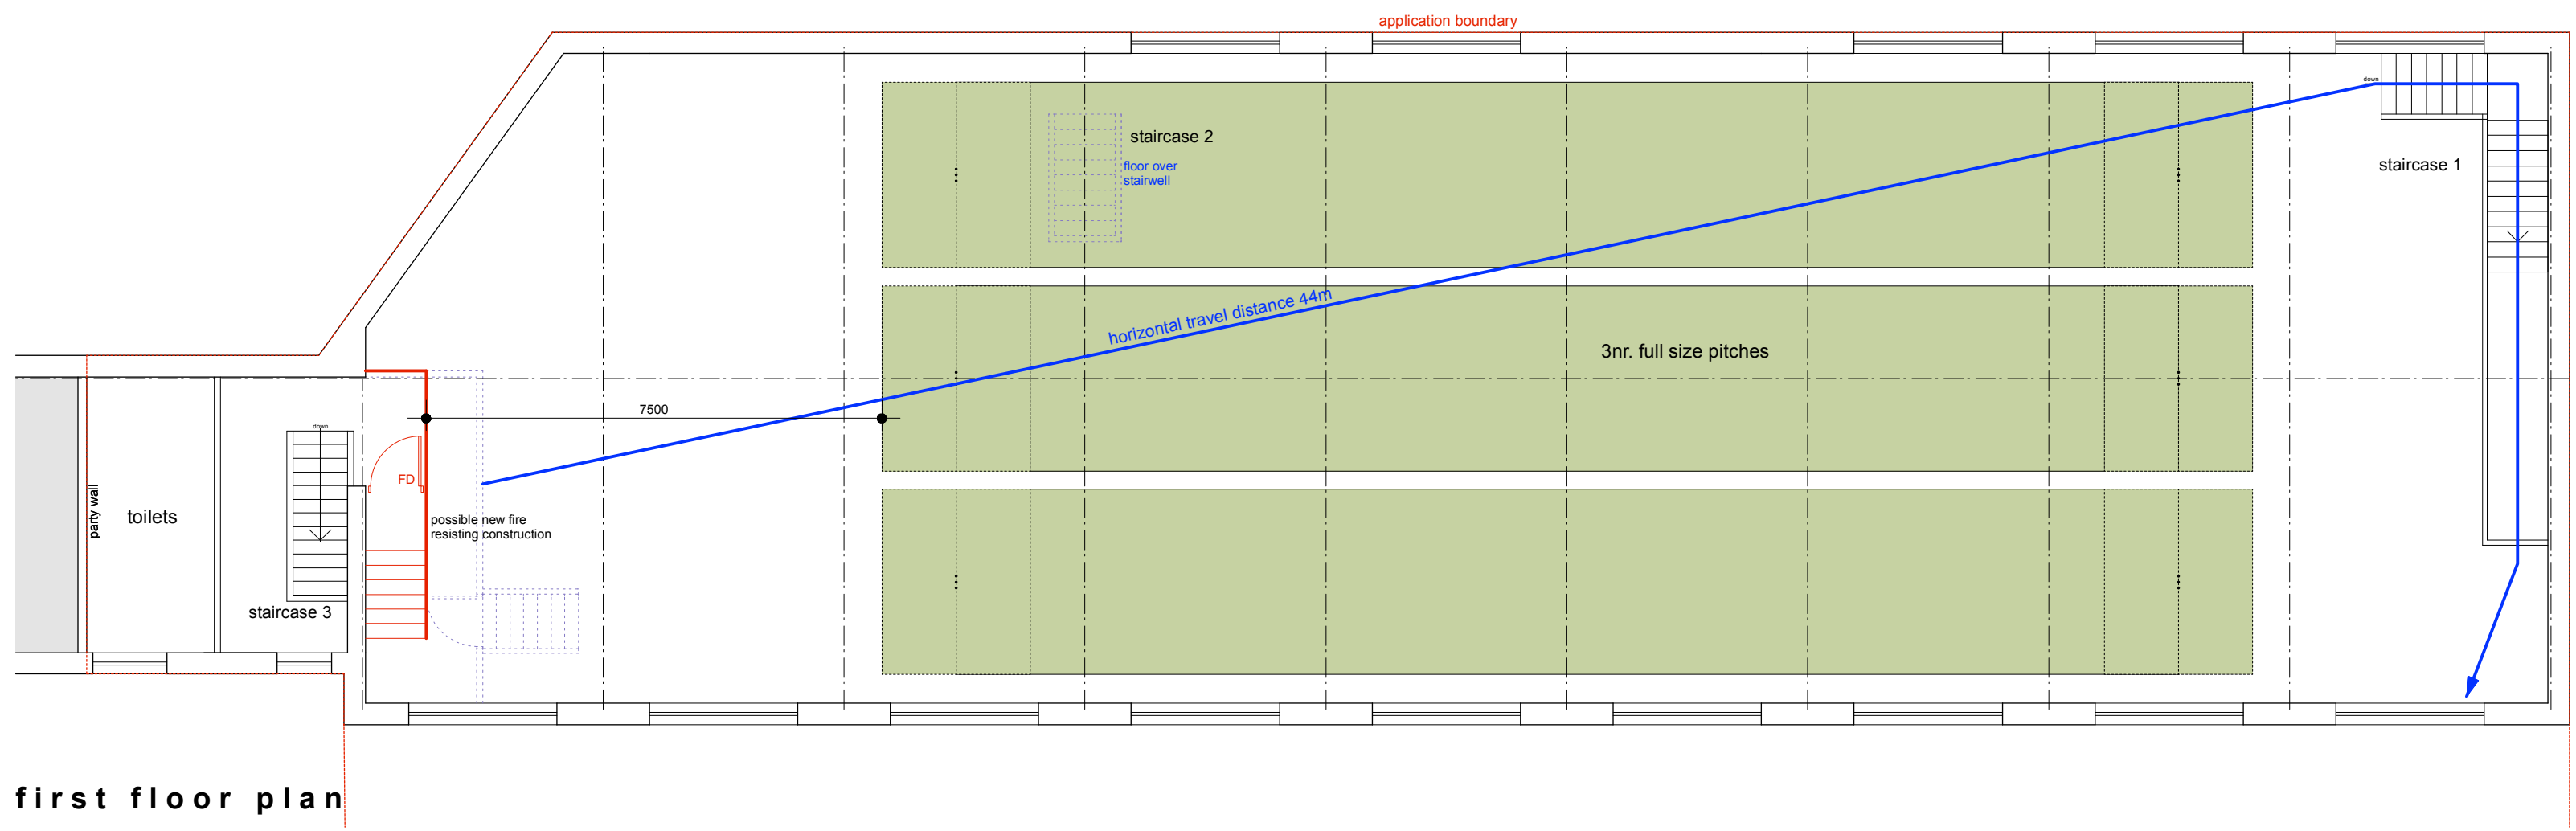


first floor plan




first floor




front elevation

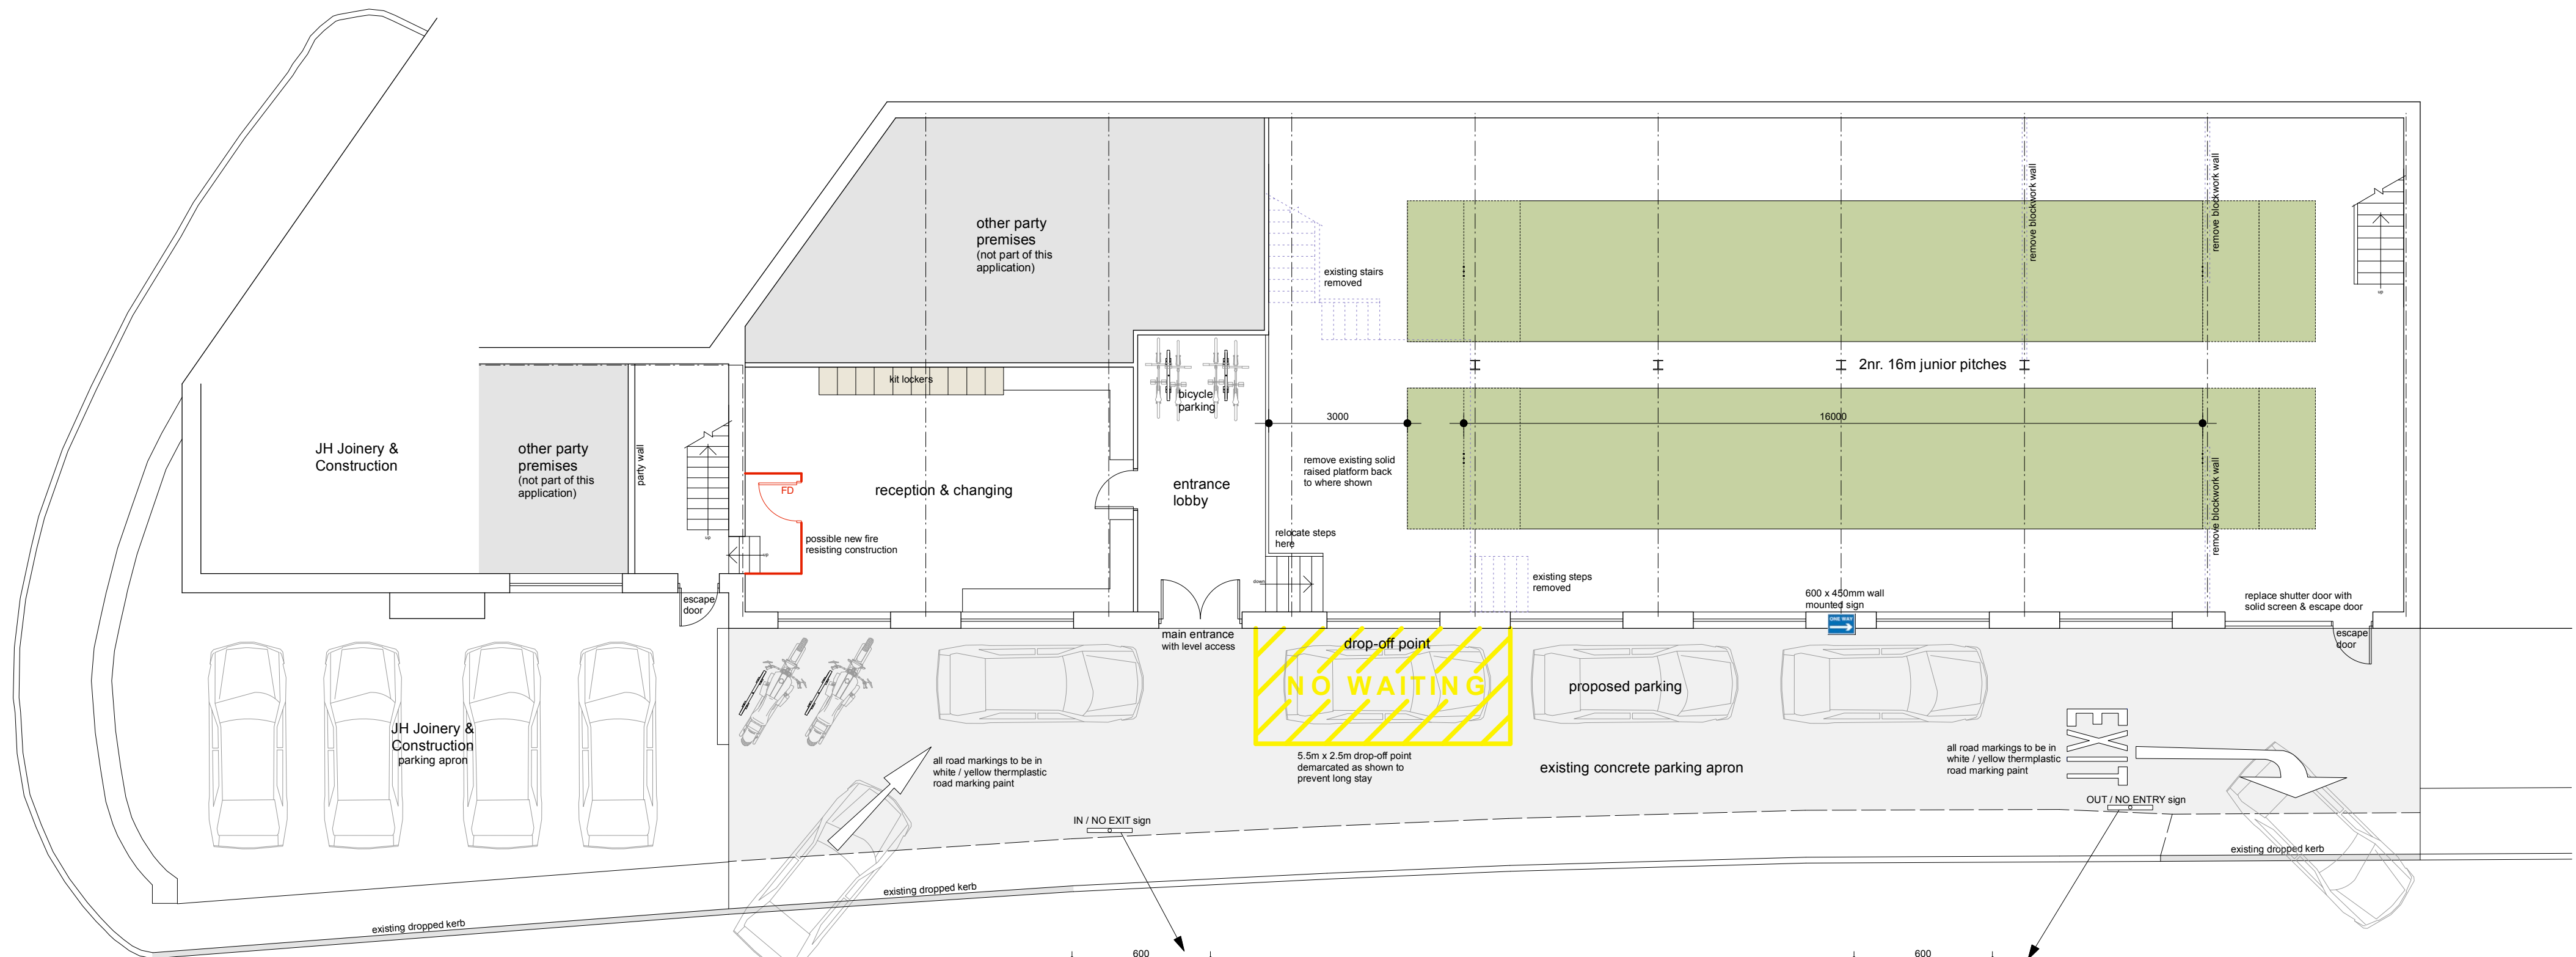


ground floor plan

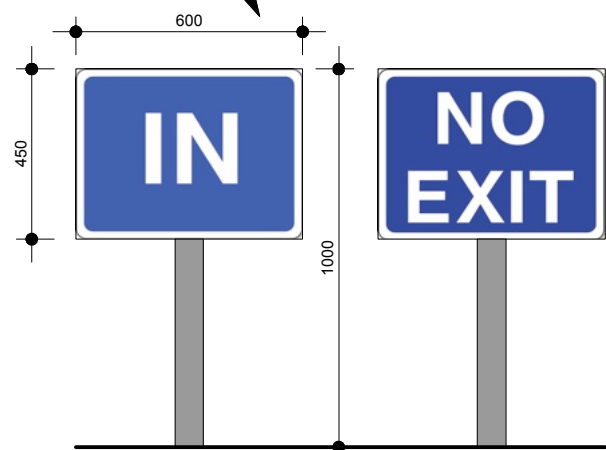

IN / NO EXIT double-sided sign

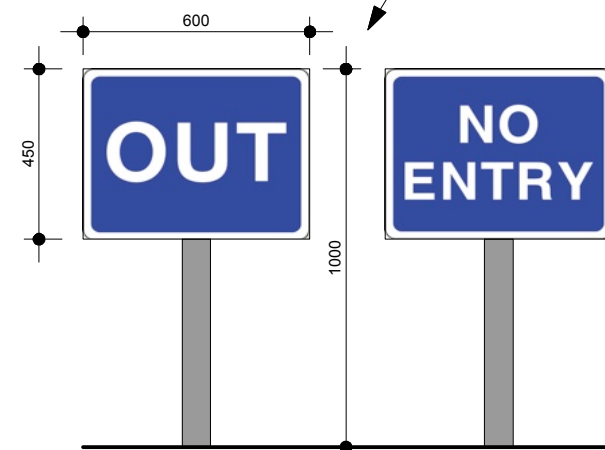

OUT / NO ENTRY double-sided sign

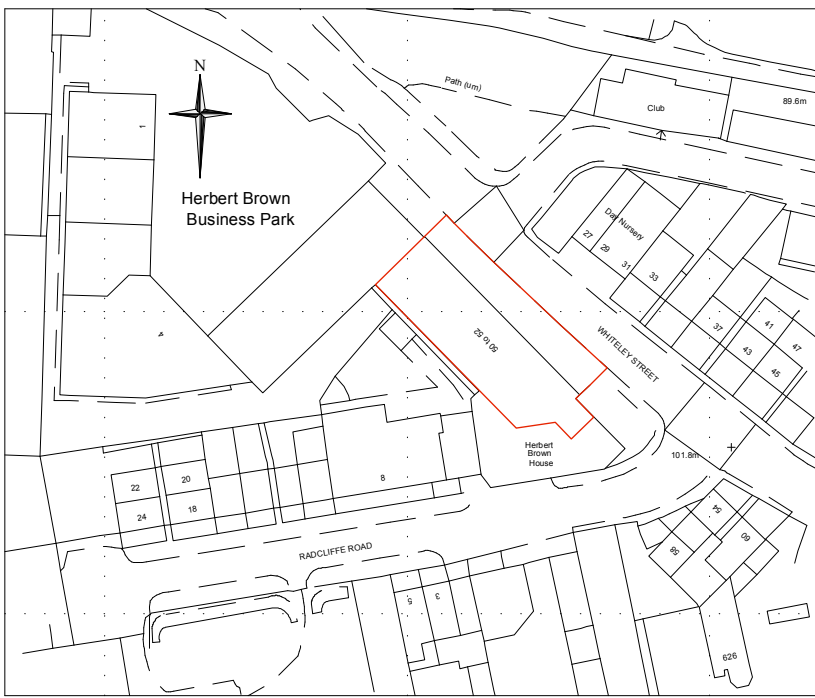

location plan 1:1250

This drawing has been prepared specifically for the purpose of obtaining Planning Permission and/or Building Regulation Approval. Its suitability for other purposes, without supplementary details and specifications, cannot be guaranteed. The Permissions and/or Approvals are beyond the Architects control and no guarantee that such will be granted is given or to be inferred by reason of the preparation of this drawing. Only figured dimensions are to be used. All dimensions to be checked on site. This drawing, together with the design is the property and copyright of the Architect and must not be reproduced without prior written permission.

P06	Signage scheme & markings scheme added for Condition 6	28.08.24	AS	AS
P05	Drop-off point relocated	22.04.24	AS	AS
P04	Front parking apron updated following survey. Alternative parking arrangements	10.04.24	AS	AS
P03	Drawing updated for planning application submission	29.01.24	AS	AS
P02	Drawing updated	19.01.24	AS	AS
P01	Drawing originated	15.01.24	AS	AS
rev.	description	date	drawn	app'd



project Change of use of premises
at 50-52, Whiteley Street, Milnsbridge
Huddersfield, HD3 4LT
for 6ers Cricket Coaching

title external signage scheme & markings
number 23081D-03-P06
scale 1:100
size A1