



THIS IS NOT A WORKING DRAWING. ALL DIMENSIONS & LEVELS MUST BE CONFIRMED ON SITE BY THE CONTRACTOR PRIOR TO COMMENCEMENT OF WORK. DO NOT SCALE. USE WRITTEN DIMENSIONS ONLY.

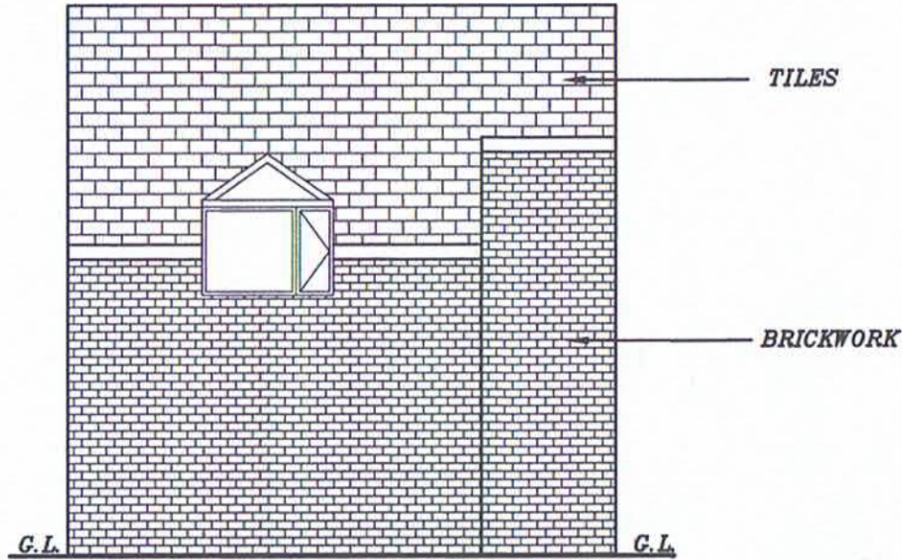


EXISTING SIDE ELEVATION



EXISTING ROOF PLAN

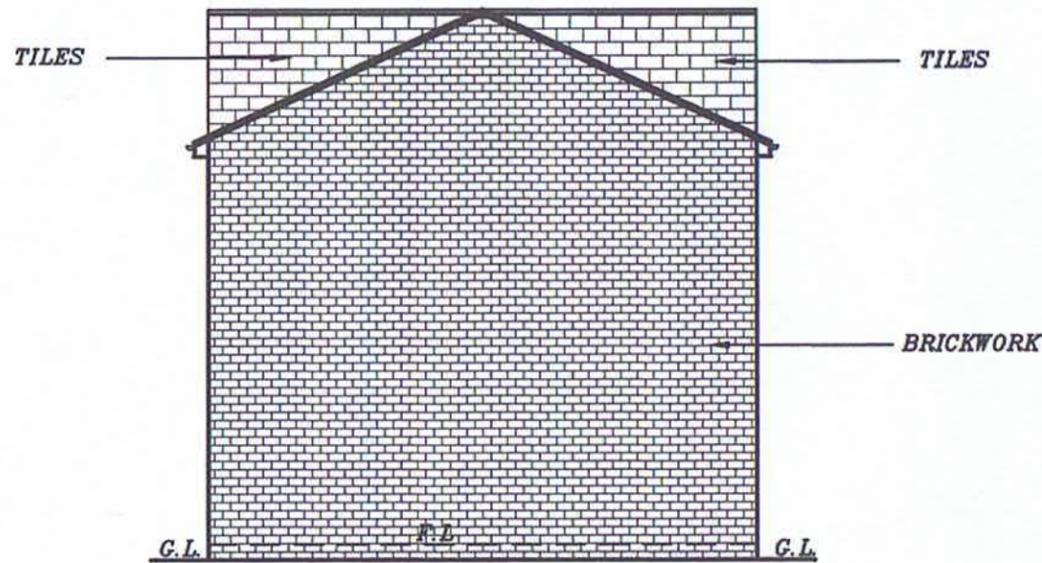

PROPOSED SIDE ELEVATION

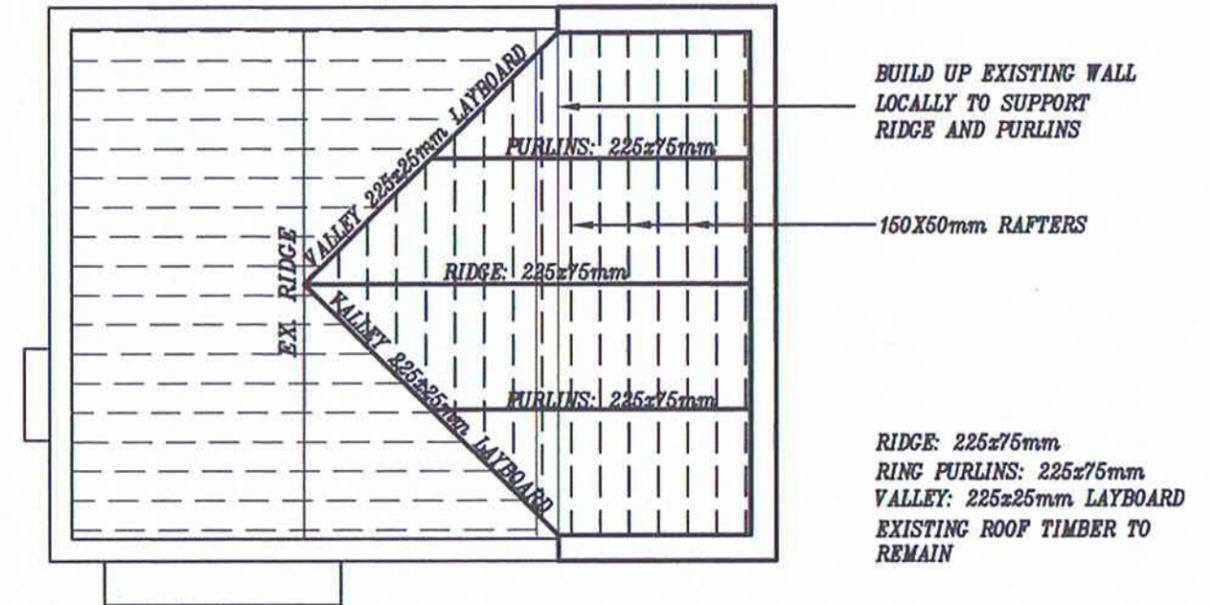

PROPOSED ROOF PLAN

PROPOSED SIDE EXTENSION ABOVE EXISTING FIRST FLOOR BEDROOM AT 55 SPRINGWOOD HALL GARDENS, HUDDERSFIELD, HD1 4HA FOR MR I AHMED

Khawaja
ARCHITECTURAL SERVICES

MOBILE 07950 583028

SCALE: 1:100

DRAWN BY: ASIF KHAWAJA

DATE: MAY 2024

DRAWING NUMBER: 24/311/IA07