


(AMENDED JULY 2024)



PROPOSED SITE PLAN
SCALE 1:500

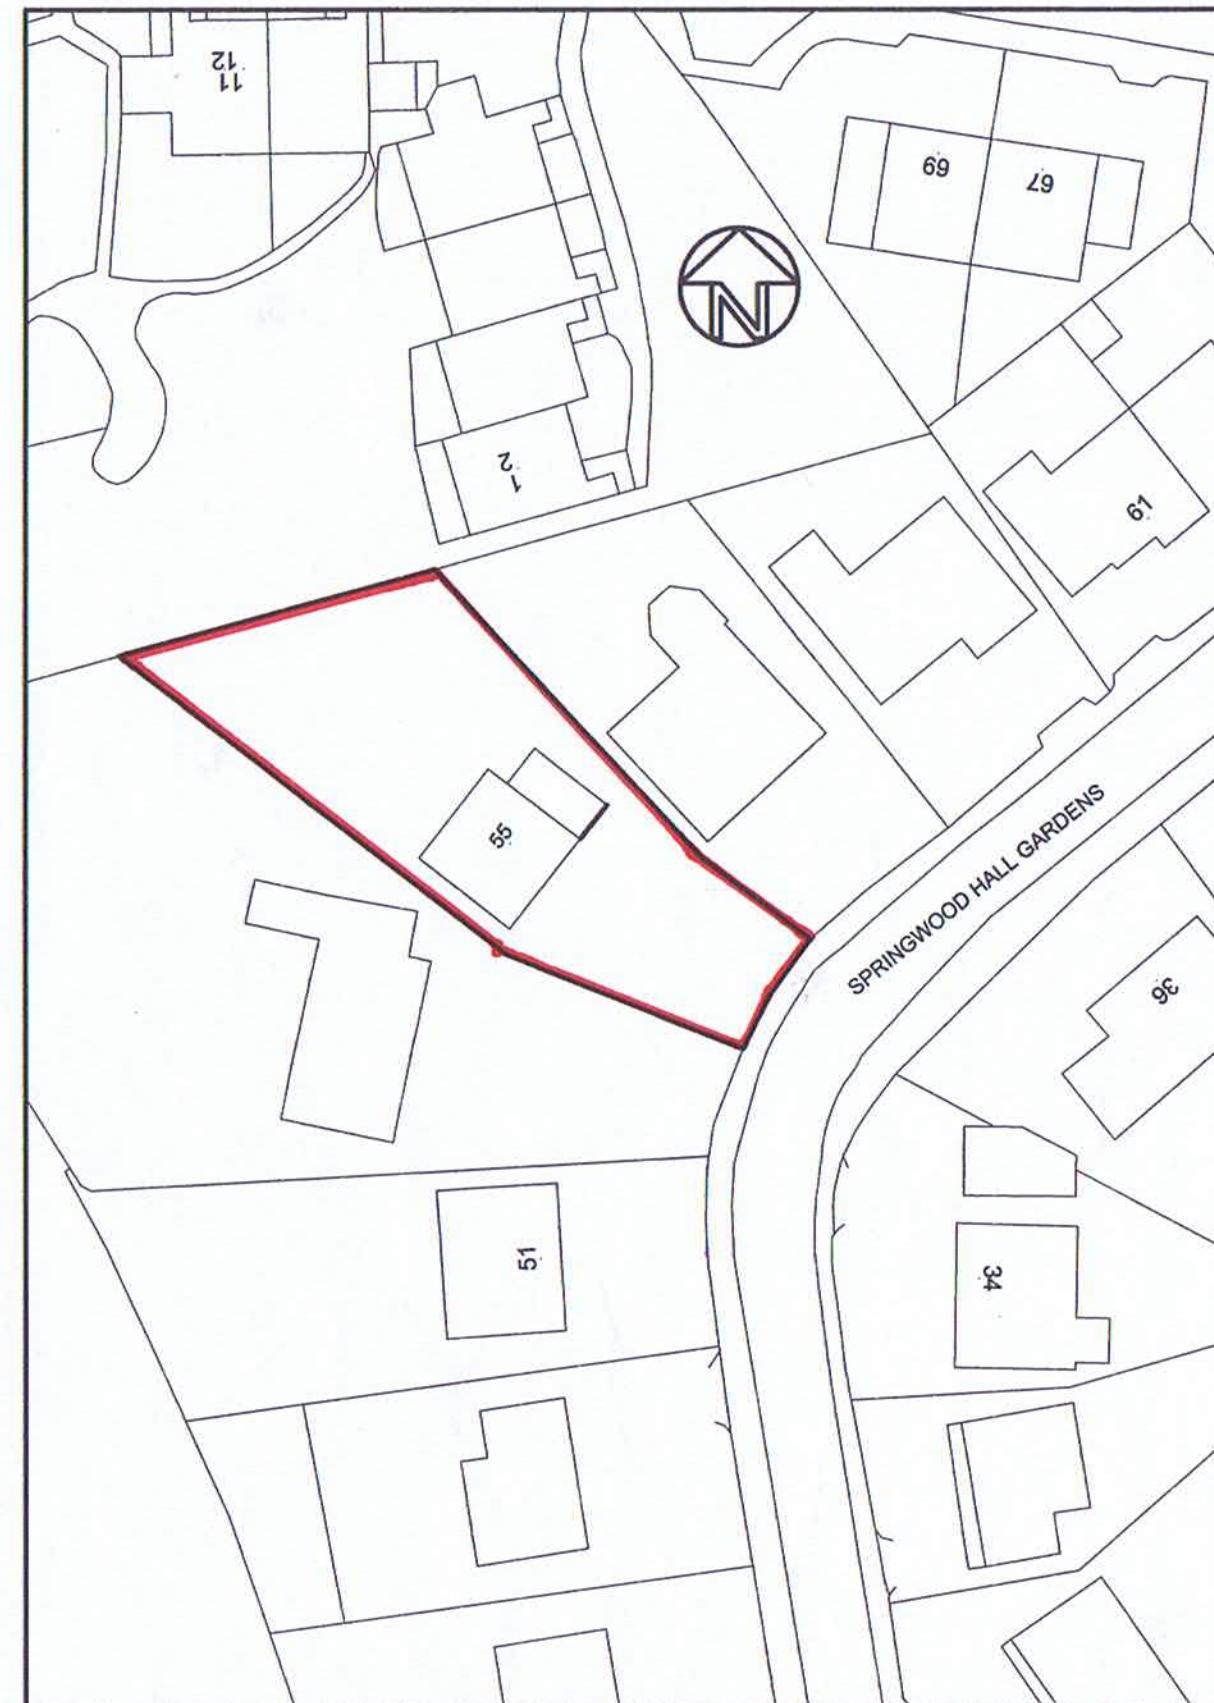

EXISTING SITE PLAN
SCALE 1:500

PROPOSED SIDE EXTENSION ABOVE EXISTING FIRST FLOOR BEDROOM AT 55
SPRINGWOOD HALL GARDENS, HUDDERSFIELD, HD1 4HA FOR MR I AHMED

Khawaja

ARCHITECTURAL SERVICES

SCALE: 1:100

DRAWN BY: ASIF KHAWAJA

DATE: MAY 2024

MOBILE 07950 583026

DRAWING NUMBER: 24/311/1A08