


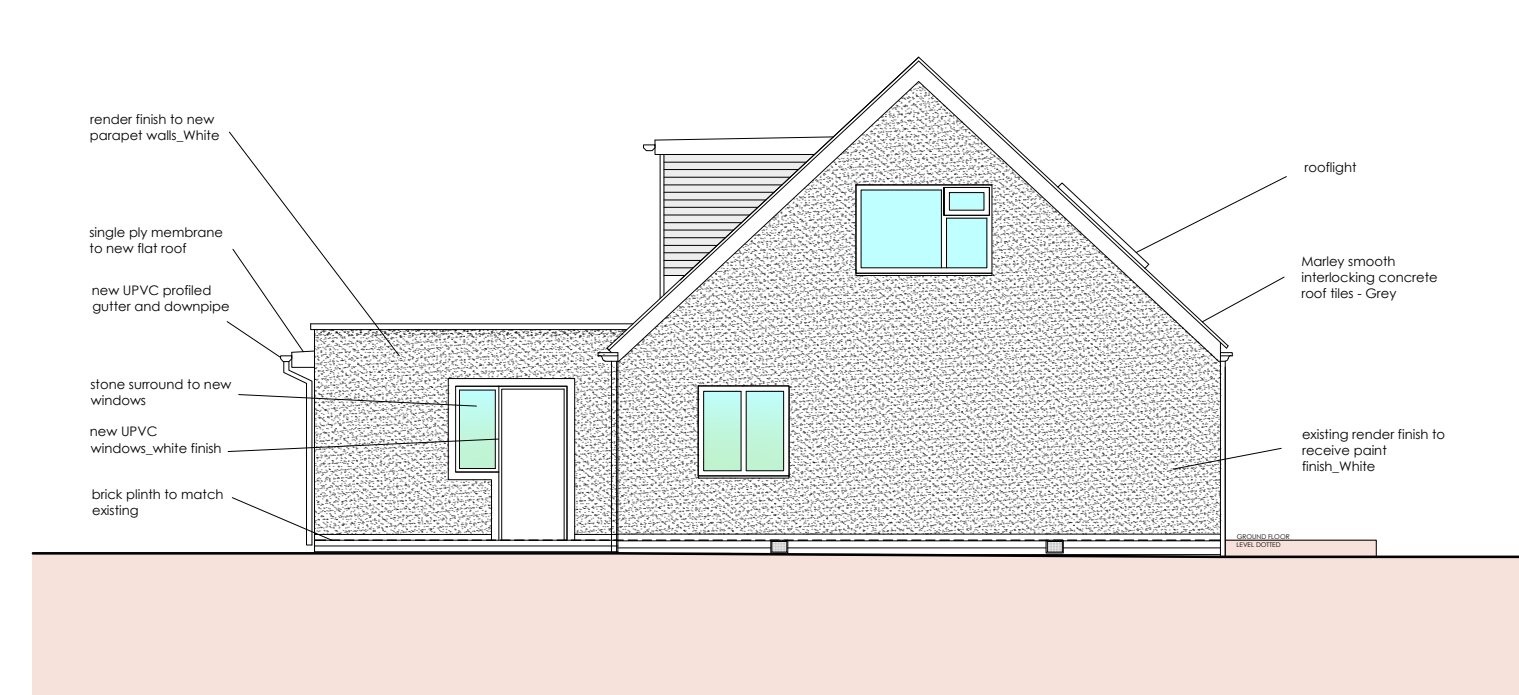

PROPOSED SOUTH ELEVATION
1:100 @ A3



PROPOSED WEST ELEVATION
1:100 @ A3

DWG NO:
274-PL208C

