




Notes  
 This drawing is copyright and must not be reproduced without permission  
 Do not scale this drawing

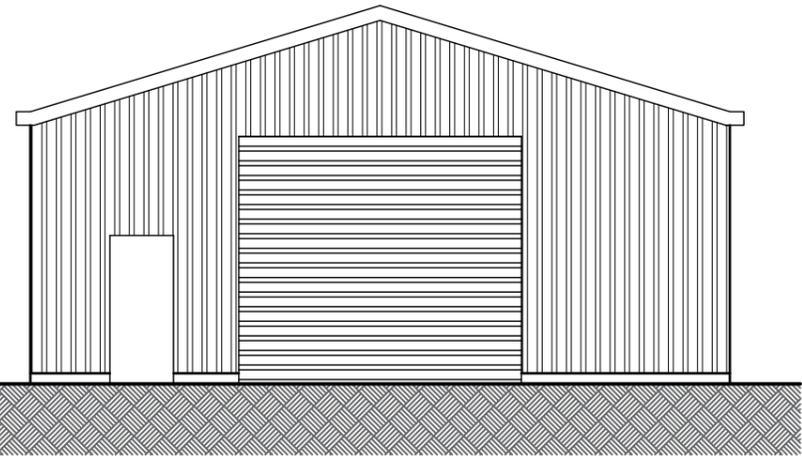


Proposed Front Elevation

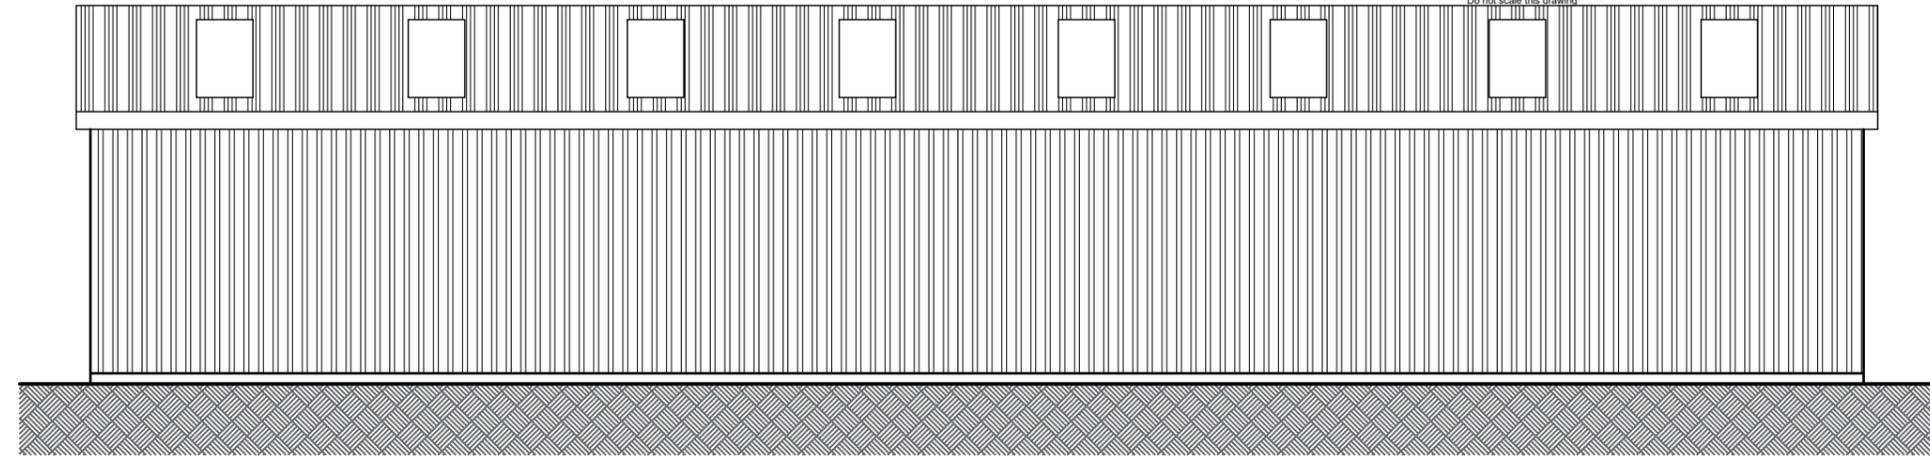

Proposed Side (1) Elevation

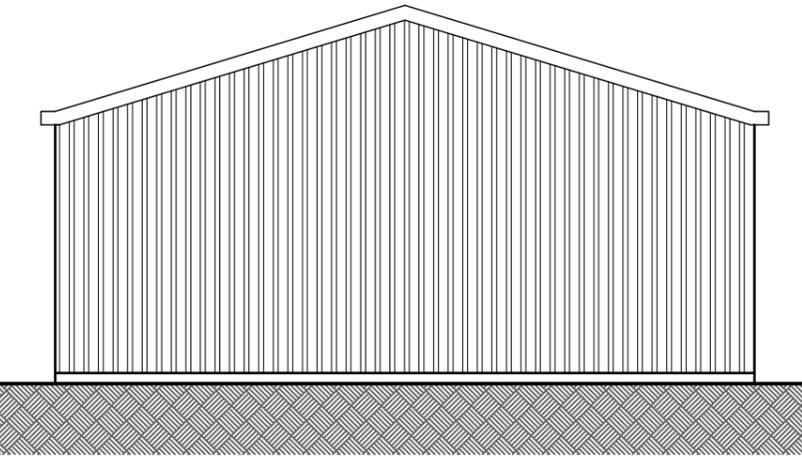

Proposed Rear Elevation

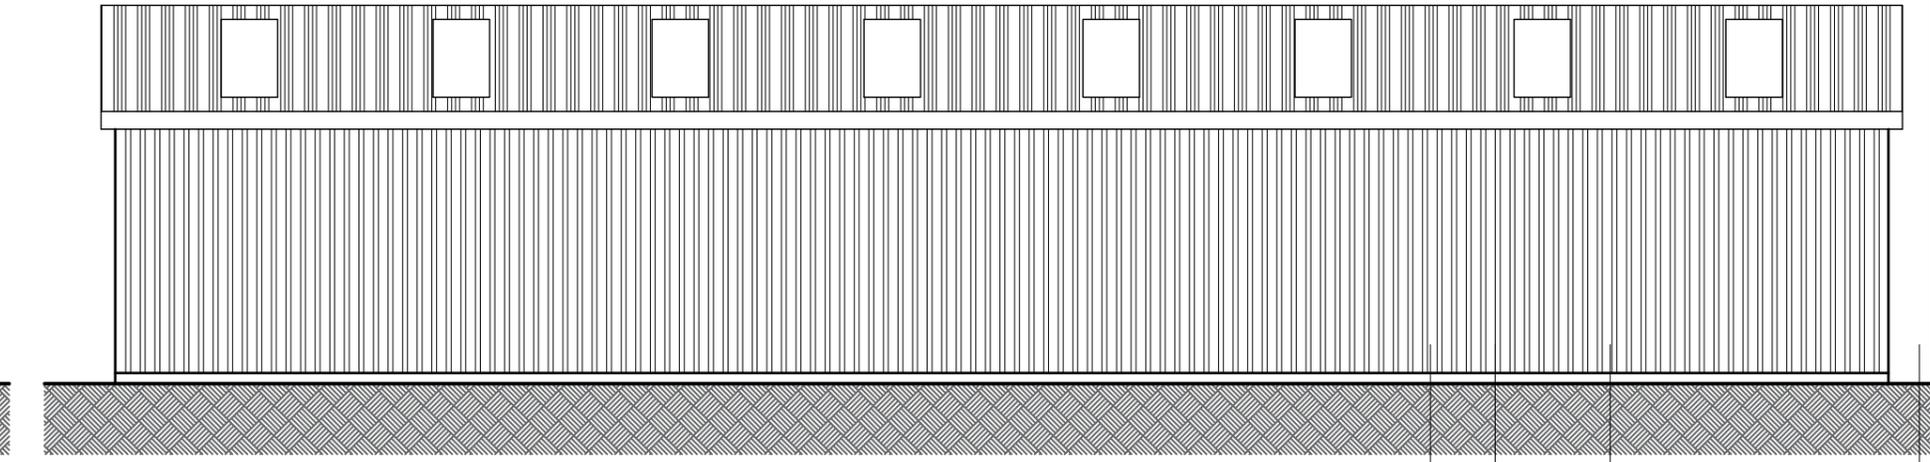

Proposed Side (2) Elevation

ROOF CLADDING: 40mm Composite Panel Merlin Grey  
 ROOF LIGHTS: 40mm Composite Skylight  
 WALL CLADDING: 40mm Composite erlin Grey  
 DOOR : Roller Door – Merlin Grey roller door,  
 Personnel Door – Door Coloured (Hinged Right) 900mm wide by 2075mm high, Merlin Grey

REV	DATE	TITLE
Client: <b>Mr. Sonny Reynolds</b>		
Project: Land off Church Lane Birstall, Batley, WF17 9PS		
Title: <b>Proposed Storage Sheld Elevations</b>		
Drawing No. <b>P3</b>		Rev. <b>-</b>
Project No. <b>LS10 3AS</b>	Date <b>September 2024</b>	Checked: <b>KR</b>
Drm: <b>A. Bashir</b>		Scale: <b>1:100 @ A3</b>