


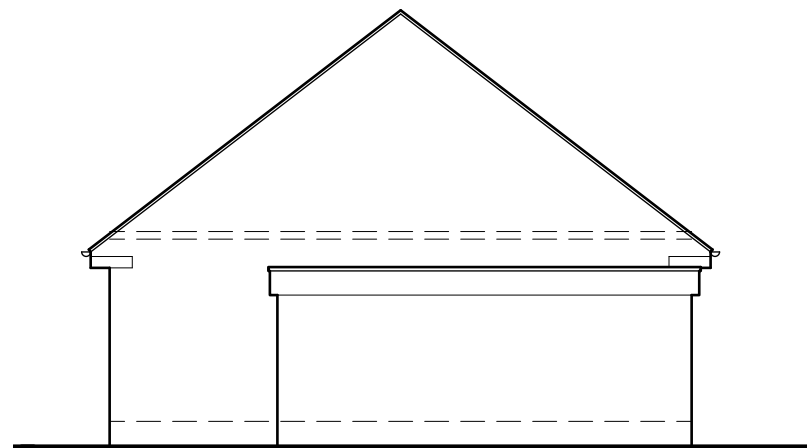


North Elevation


East Elevation



West Elevation

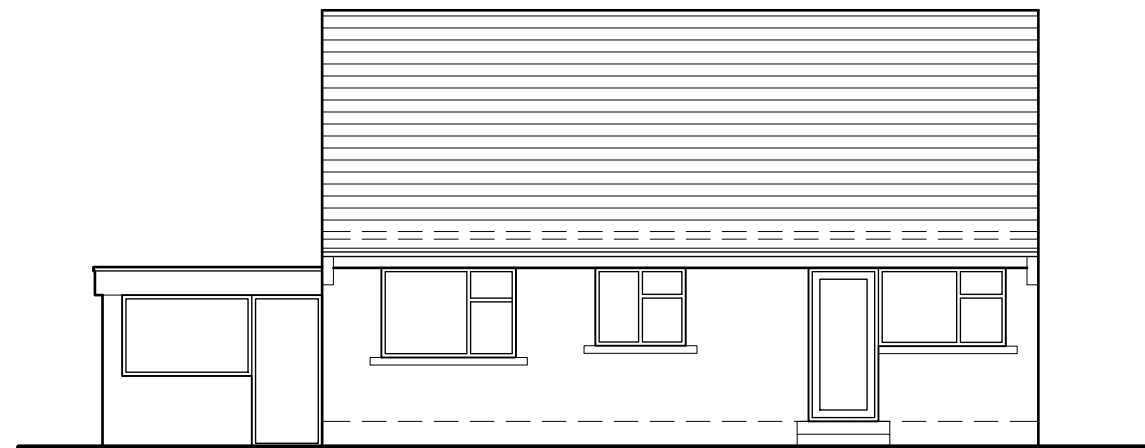

South Elevation

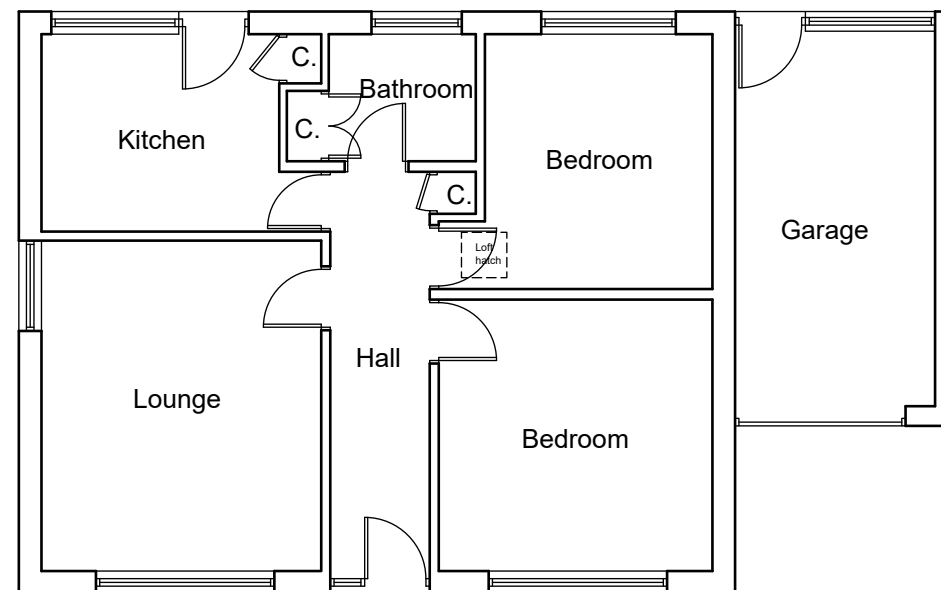

Ground Floor Plan


NOTES

This drawing has been prepared specifically for the purpose of obtaining Planning and or Building Regulations Approval. Its suitability for other purposes without additional supplementary details and specifications cannot be guaranteed.

All dimensions are to be checked on site, any discrepancies are to be reported to the designer before work commences. Use only figured dimensions.

All structural components shown are indicative only. Details / calculations of structural members are to be provided by the Structural Engineer.

This drawing is not to be copied or divulged to a third party without written permission.

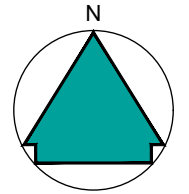

Location Plan - 1:1250



Revisions		
P01	Preliminary Issue	08.02.24

Project:
 Extensions and Alterations
 at 3 Greenway
 Honley
 Holmfirth
 for Mr & Mrs. Stocks
 Existing Plans and Elevations

Purpose of issue: PLANNING

Drawn	DRH
Date	February 2024
Scales	1:100 @ A3
Drawing No.	2409 - 0101 - P01

Scale 1:100

