




Proposed site plan (1:200)

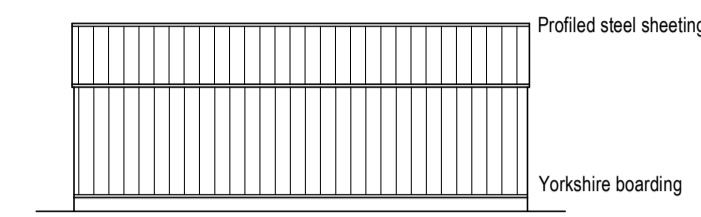


Proposed front elevation (1:200)

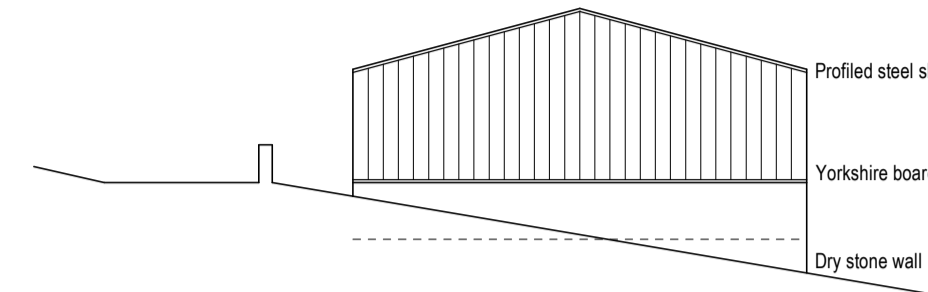


Proposed side elevation (1:200)

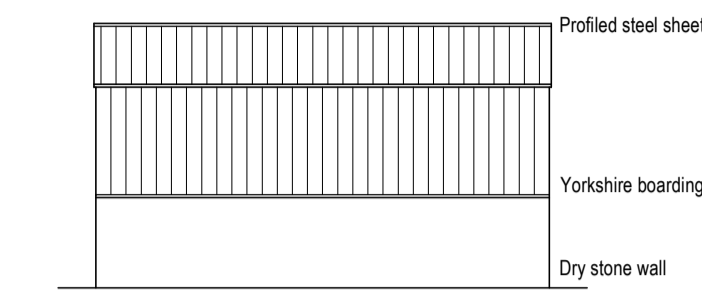


Proposed rear elevation (1:200)

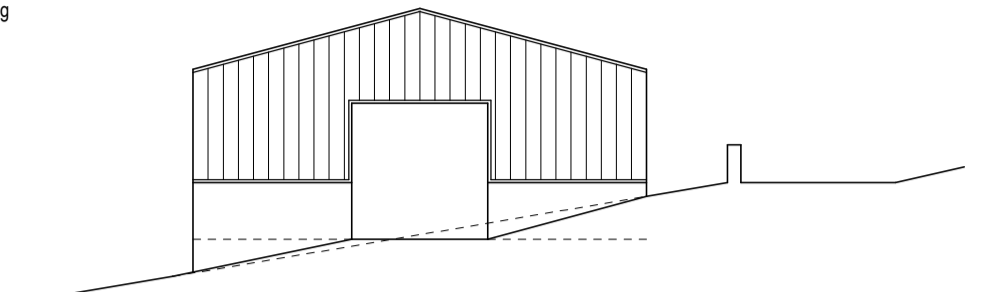


Proposed side elevation (1:200)

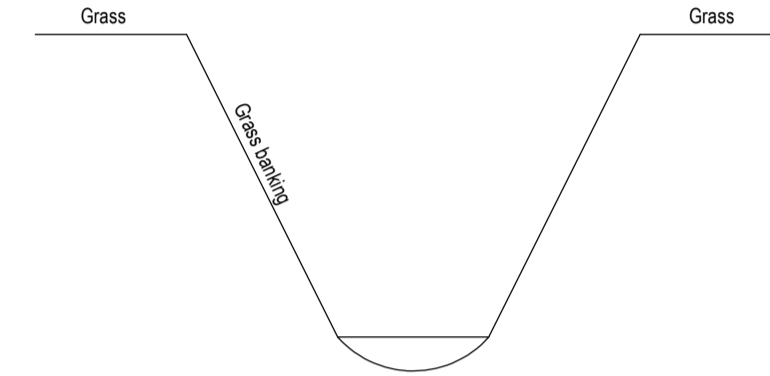


Existing section through watercourse (1:200)

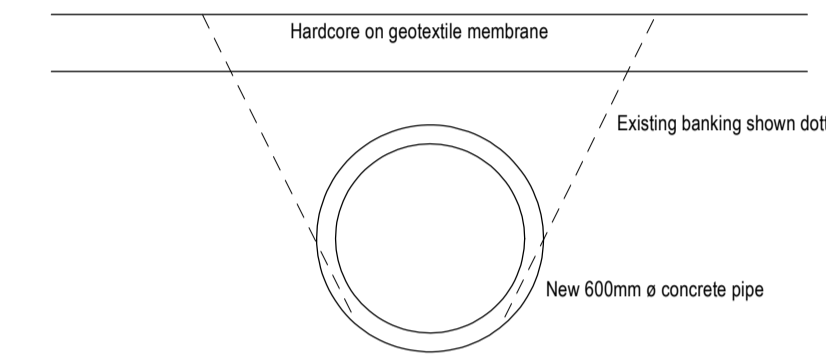

Proposed section through watercourse (1:200)

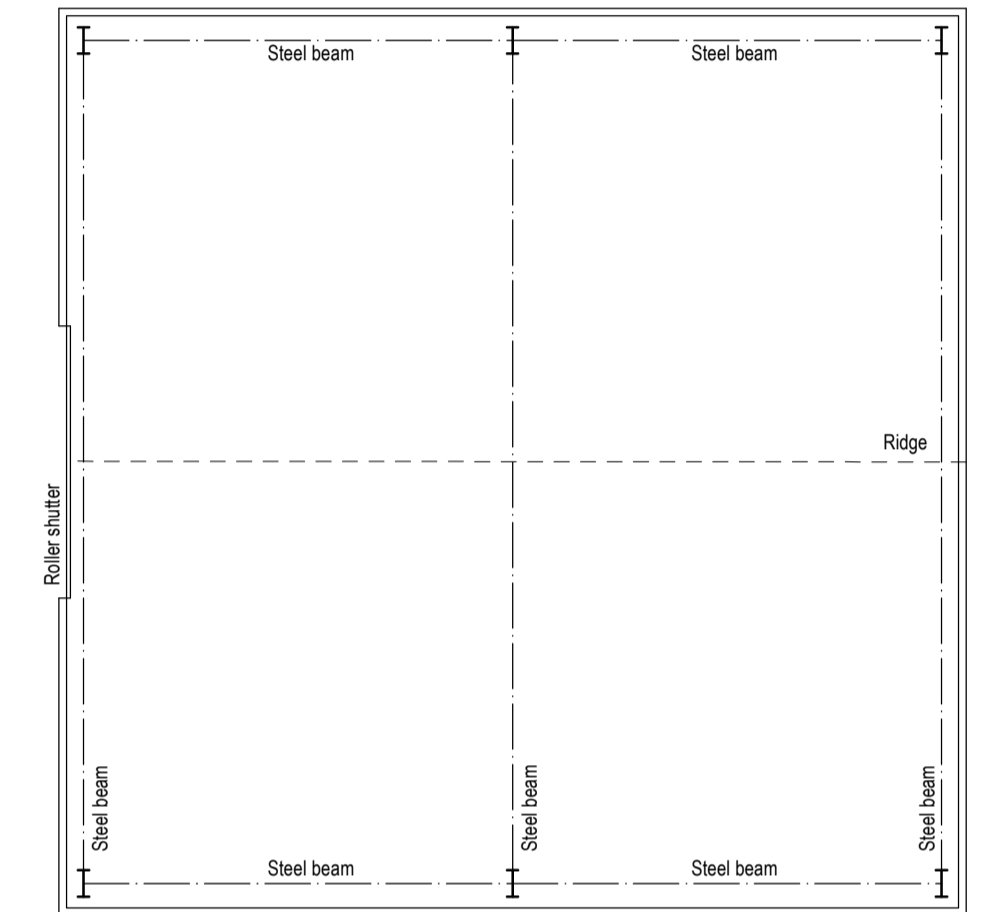

Proposed layout plan (1:100)

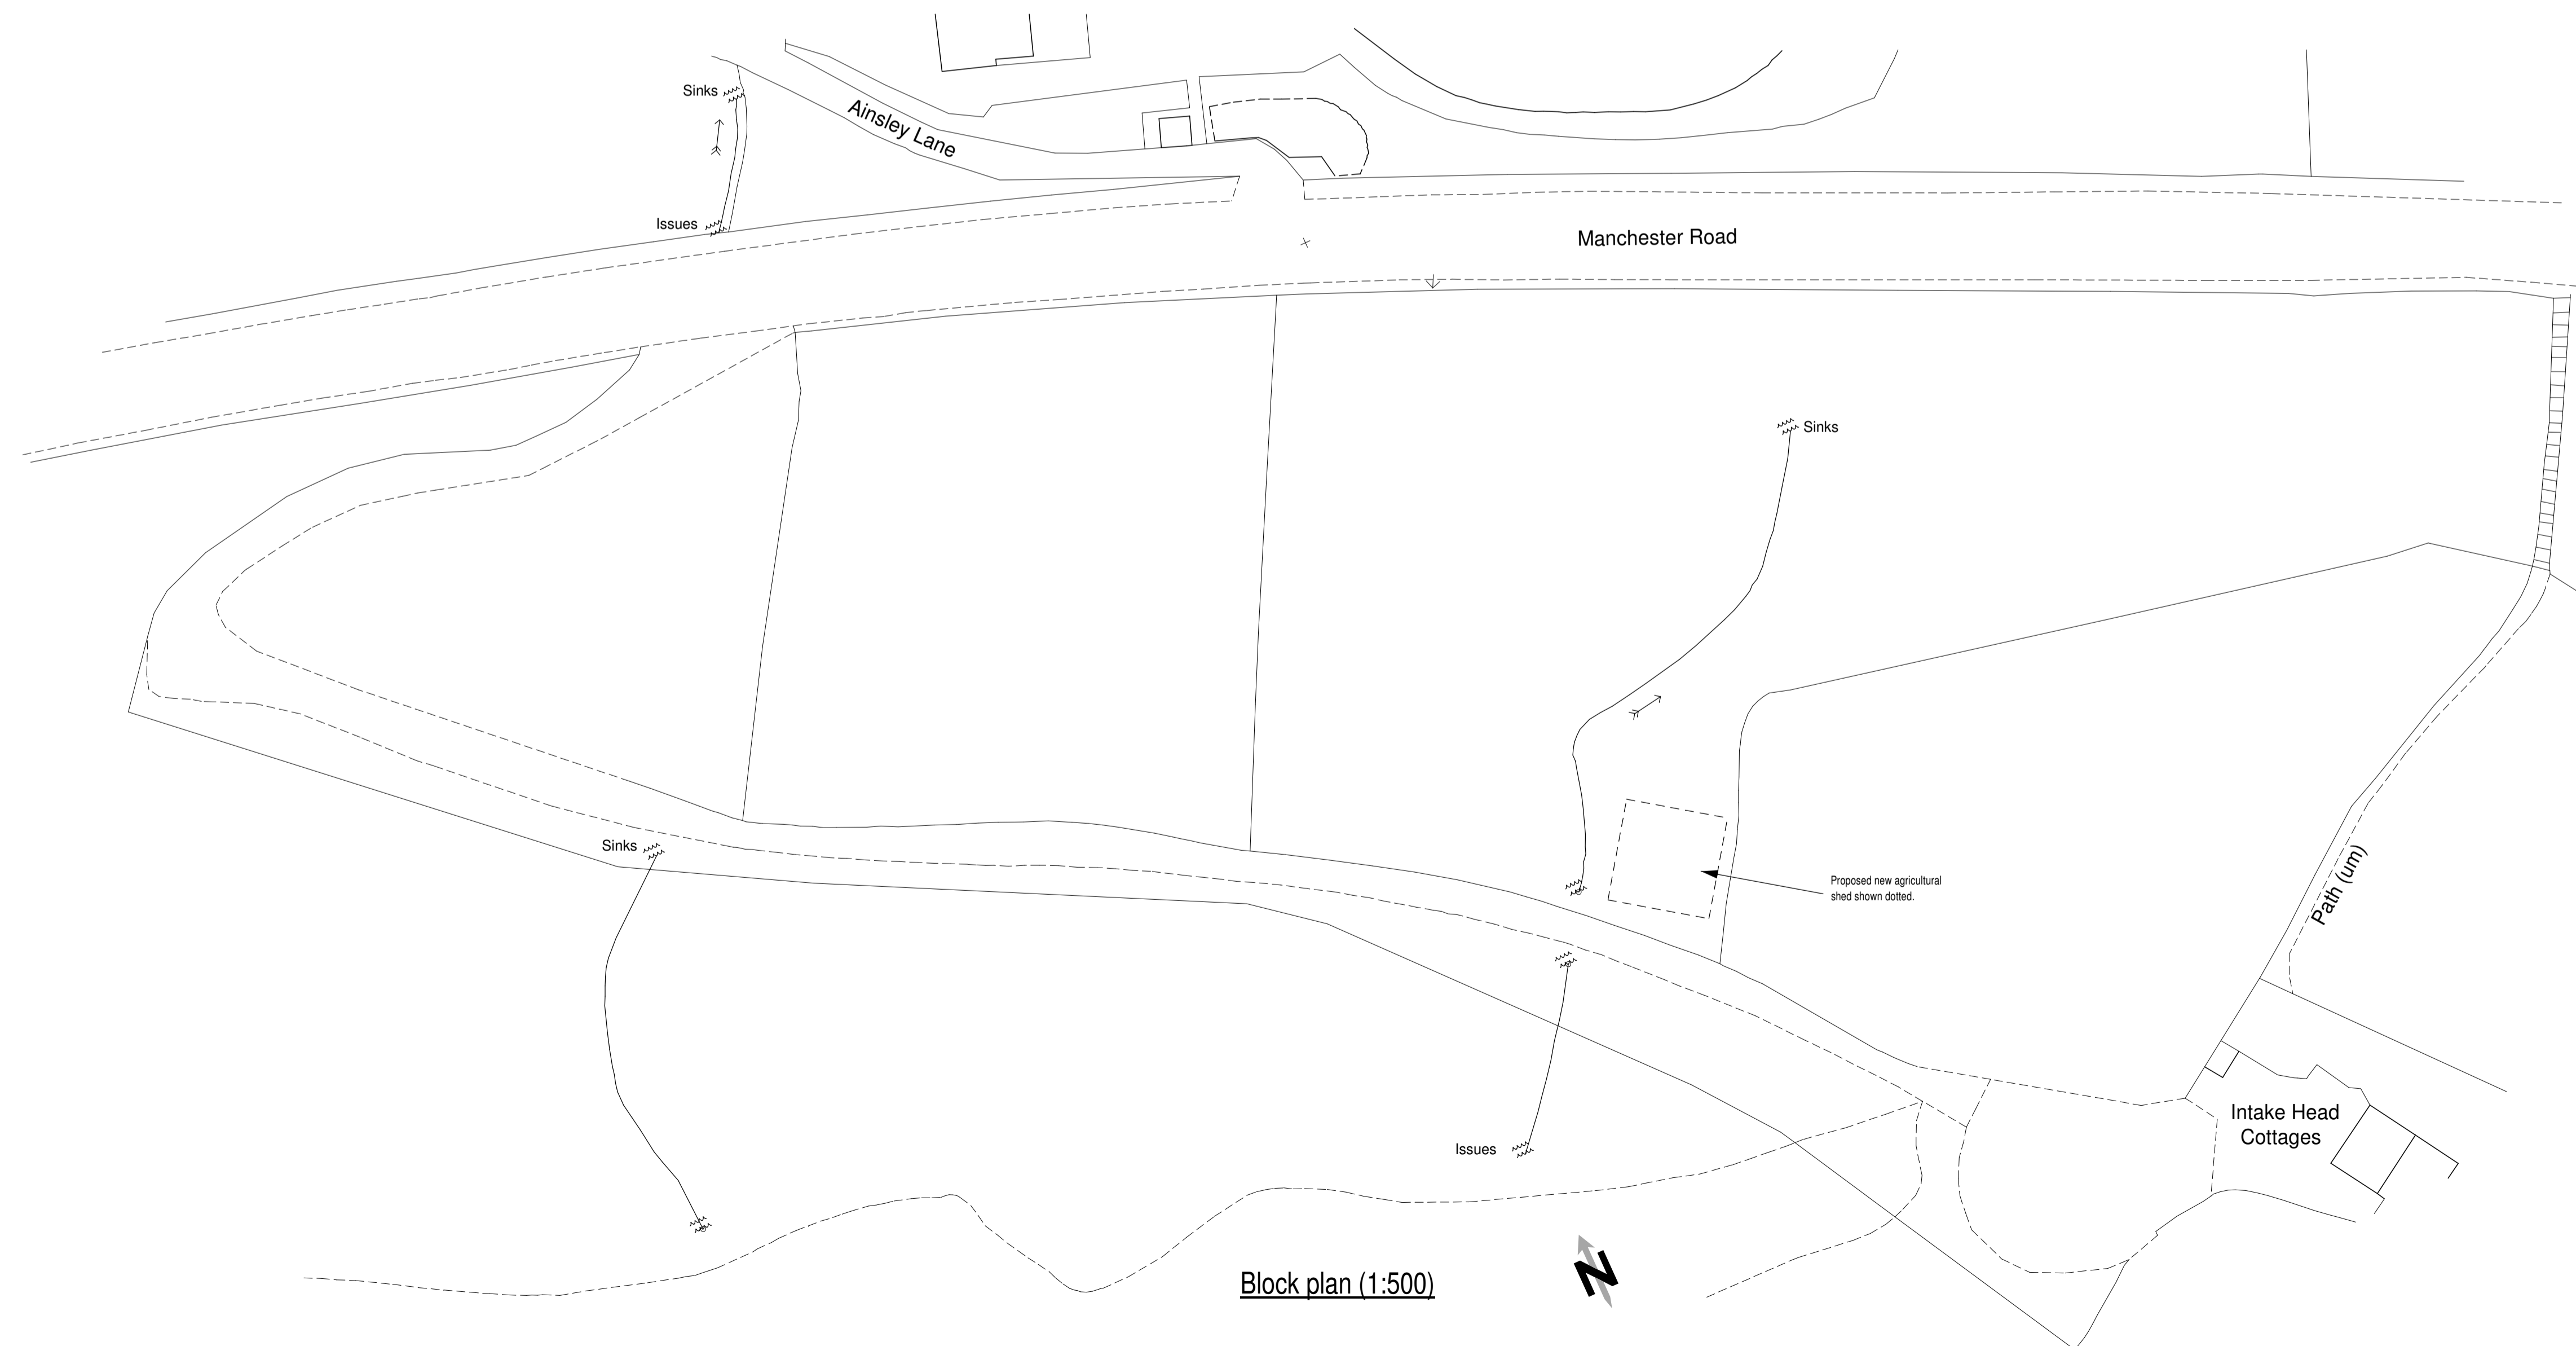

Block plan (1:500)



Colne Valley Design  
8 Meadow Lane  
Slaiithwaite  
Huddersfield HD7 5EX

Tel: 01484 842097  
Mobile: 07867 803312  
E-mail: mitchell@sbhomes.co.uk

Proprietor: S.A. Mitchell (ACIOB)

Project  
**Proposed agricultural shed.**

For  
**Mr & Mrs W Byram.**

Address  
**Land off Manchester Road  
Marsden.**

Title  
**Planning Drawing.**

Job No. <b>X</b>	Drawing number <b>Agric 01.</b>	Date <b>March 2023.</b>
---------------------	------------------------------------	----------------------------