


- AREA 1**
- KEY:**
- OPEN** → --- ALL BOUNDARY TREATMENTS TO BE REMOVED - OPEN BOUNDARY
 - WALLS AND PILING** → --- EXISTING WALL TO BE RETAINED
 - NEW SECTION OF WALL REQUIRED TO MATCH EXISTING WALL (ANY EXISTING BOUNDARY TREATMENTS TO BE REMOVED)
 - NEW GABION BASKETS (RETAINING WALL). PLEASE REFER TO RETAINING WALL DRAWINGS FOR FURTHER DETAILS. 1500mm OPEN-BOARDED TIMBER FENCING TO BE INSTALLED TO THE REAR OF THE RETAINING WALL
 - NEW GABION-FACED WALL FIXED BACK TO SHEET PILING TO PLANT AREA/ DELIVERY BAY. 1500mm OPEN-BOARDED TIMBER FENCING TO BE INSTALLED TO THE REAR OF THE RETAINING WALL
 - NEW GABION FACING BASKETS FIXED TO CONTIGUOUS PILED WALL (RETAINING) TO 1500mm OPEN-BOARDED TIMBER FENCING TO BE INSTALLED TO THE REAR OF THE RETAINING WALL
 - EXISTING BUTTRESS TO REMAIN AND BE REPAIRED AS REQUIRED (SUBJECT TO ENGINEERS)

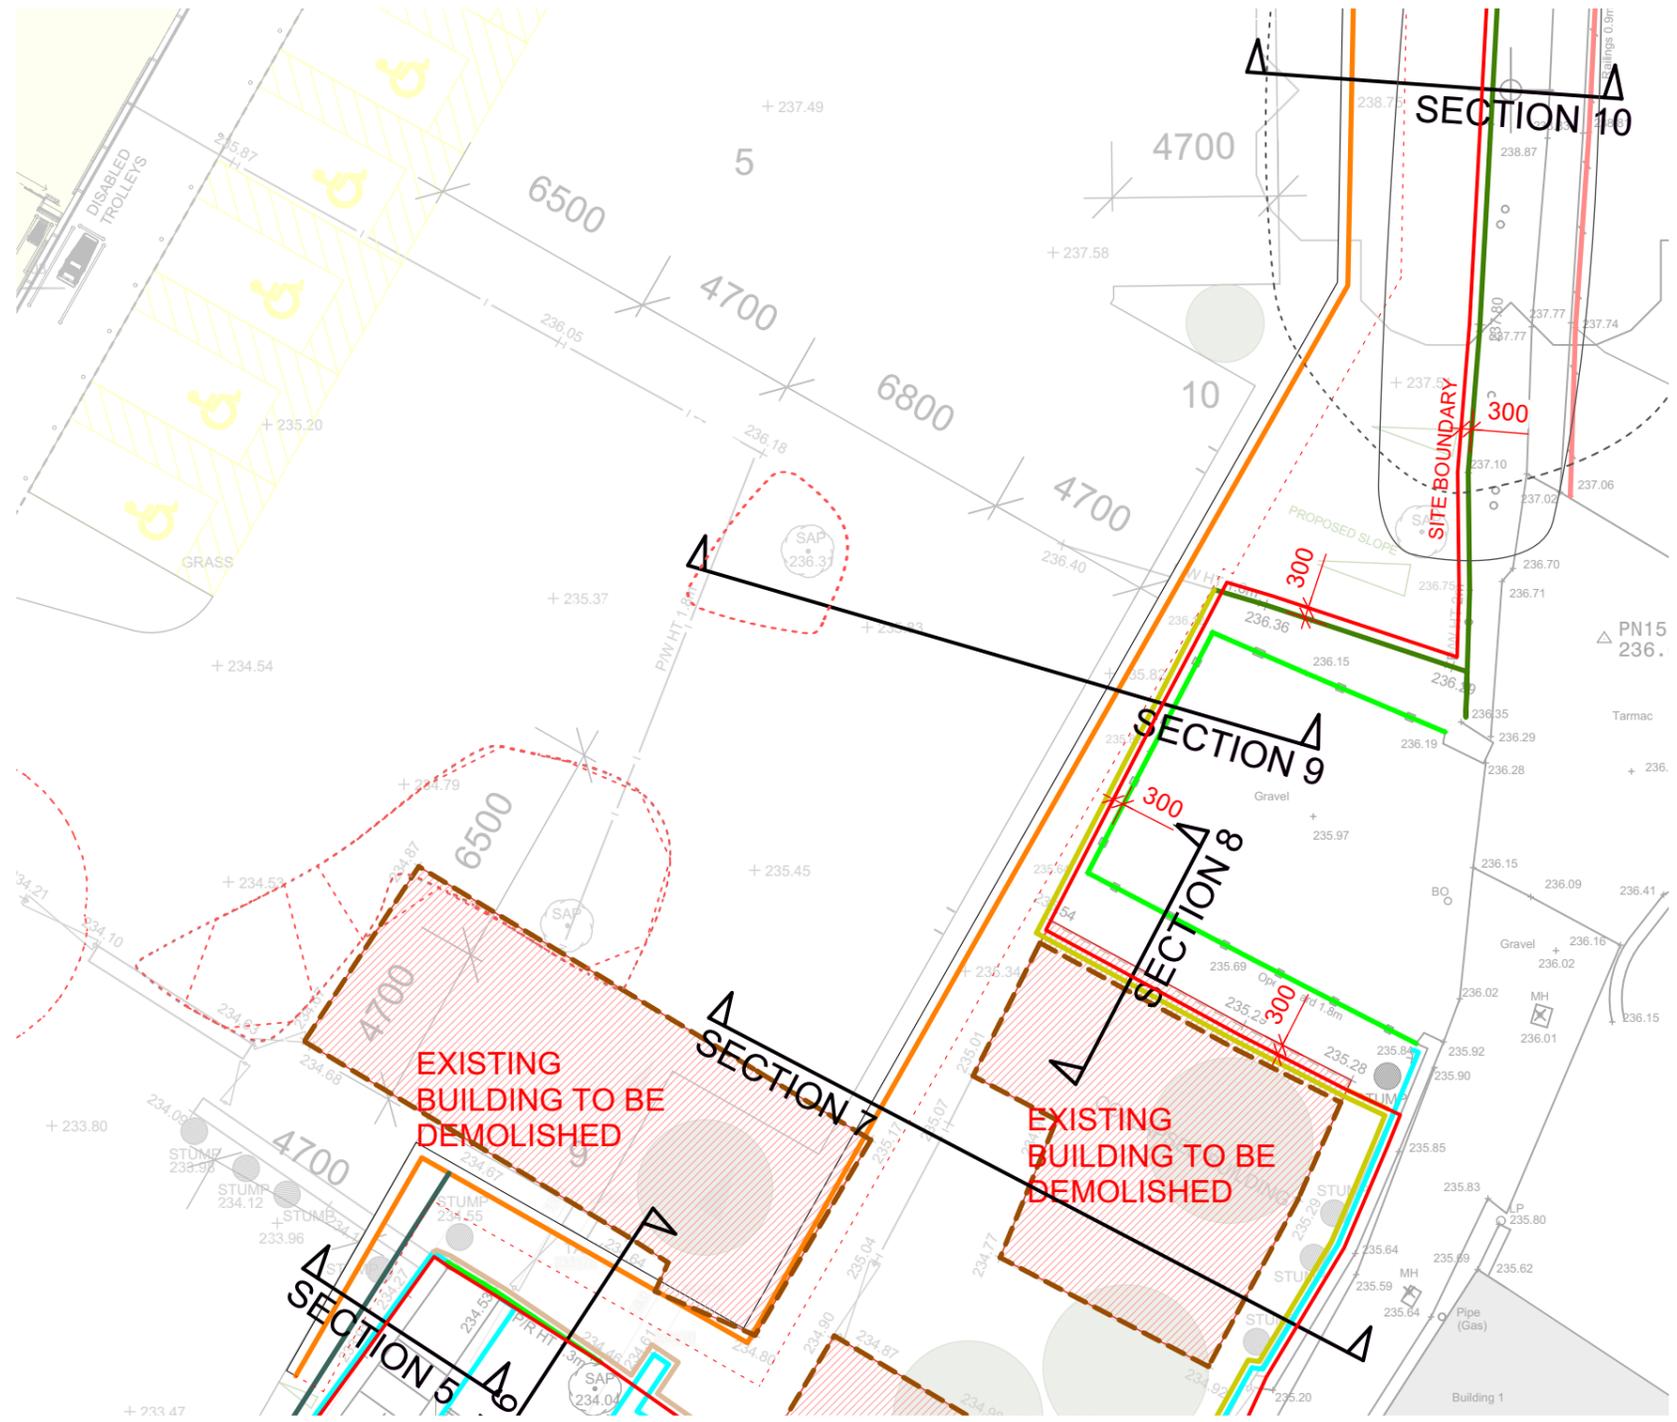

- AREA 2**
- BUILDINGS** → --- EXISTING GABLE END'S BUILDING WALL TO BE RETAINED
 - EXISTING BUILDING WALLS TO BE DEMOLISHED.
 - FENCES** → --- EXISTING FENCE TO BE RETAINED
 - EXISTING FENCE WITH TREES GROWN AROUND TO REMAIN UNCHANGED
 - EXISTING RAILINGS WITH TREES GROWN AROUND TO REMAIN UNCHANGED
 - NEW 2000mm HIGH PALADIN FENCE/ GATE TO PLANT AREA
 - NEW 2500mm HIGH TIMBER ACOUSTIC FENCE (CLOSE-BOARDED) (SEE SPECIFICATION NOTE A)
 - NEW 2500mm HIGH TIMBER FENCE (CLOSE-BOARDED). EXISTING BOUNDARIES TO REMAIN UNCHANGED
 - NEW 1800mm HIGH TIMBER FENCE (CLOSE-BOARDED). EXISTING BOUNDARIES TO REMAIN UNCHANGED

B.	08.08.24	Updated floor plan and site plan in line with P417G
A.	29.01.20	Update to 'existing wall to be demolished' text
Rev	Date	Description

JBH
LS
Drawn

client
Lidl GB Ltd



project
New Hey Road,
Huddersfield

drawing title
Proposed
Party Wall Areas (in detail)

date January 2020

status Party Wall Issue

scale 1:500 @ A3

drawn LS checked MH

job no. 1814 dwg no. PW303 rev. B

THIS DRAWING IS COPYRIGHT, AND REMAINS THE PROPERTY OF HTC ARCHITECTS. IT MUST NOT BE REPRODUCED, USED, DISCLOSED OR TRANSMITTED TO THIRD PARTIES IN ANY FORM, IN WHOLE OR IN PART, WITHOUT PRIOR WRITTEN PERMISSION.

DO NOT SCALE!
ALL DIMENSIONS SHOULD BE CHECKED ON SITE BEFORE WORK COMMENCES

SURVEY INFORMATION:
E663-001 December 2019 Landform Surveys

htcarchitects

York Place Studio
8 Britannia Street
Leeds
LS1 2DZ

T: (0113) 244 3457
W: www.htcarchitects.co.uk
E: info@htcarchitects.co.uk