






PROPOSED FRONT ELEVATION
SCALE 1:100 @ A1

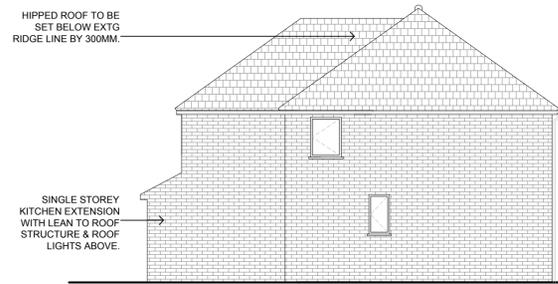


PROPOSED SIDE ELEVATION
SCALE 1:100 @ A1

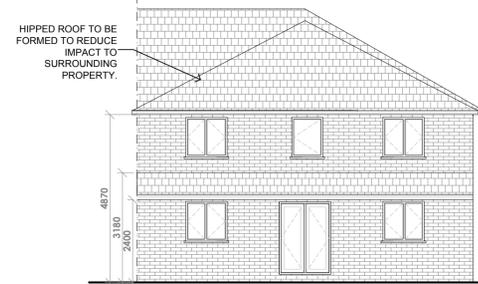


PROPOSED REAR ELEVATION
SCALE 1:100 @ A1

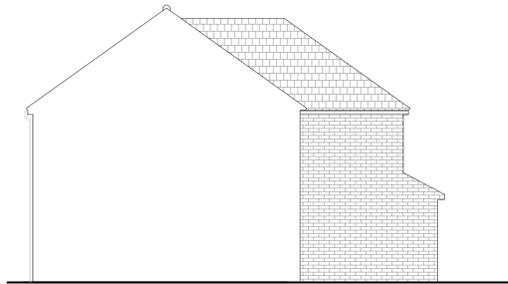


PROPOSED SIDE ELEVATION
SCALE 1:100 @ A1

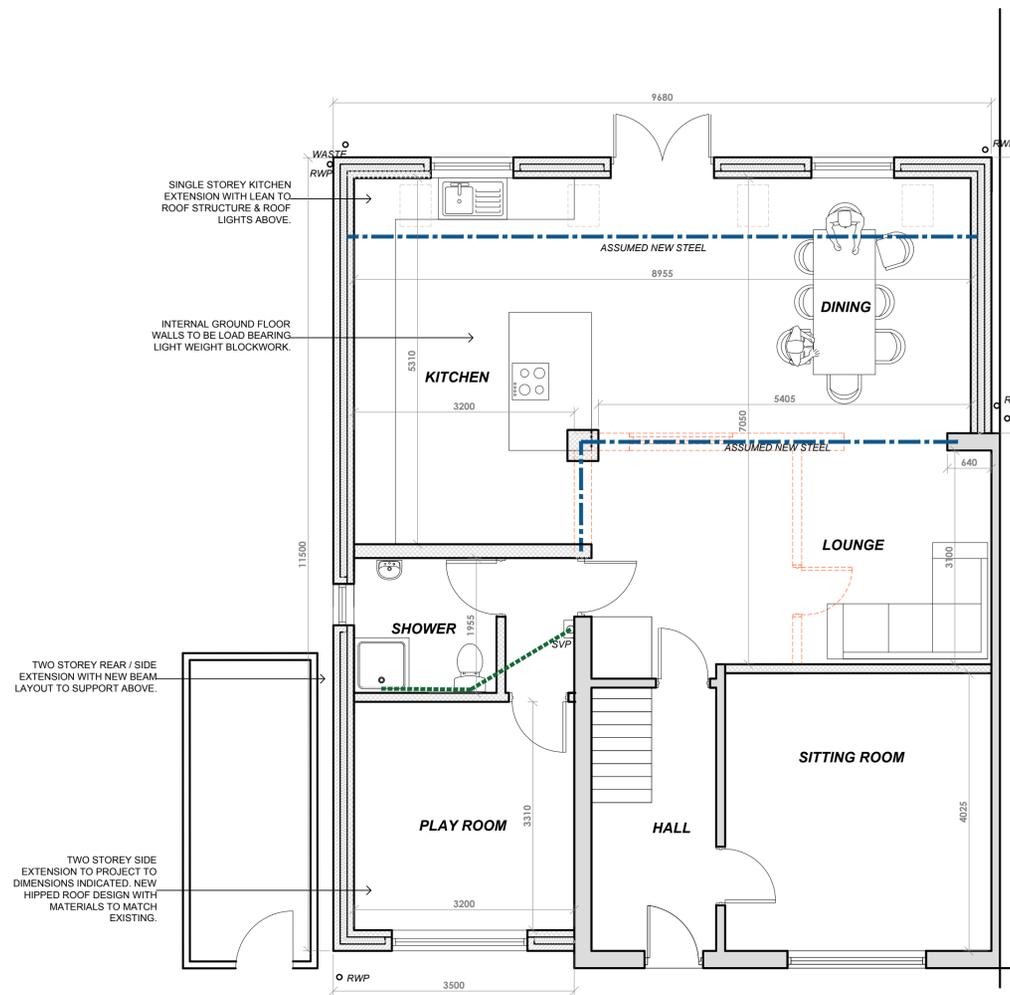

PROPOSED GROUND FLOOR PLAN
SCALE 1:50 @ A1

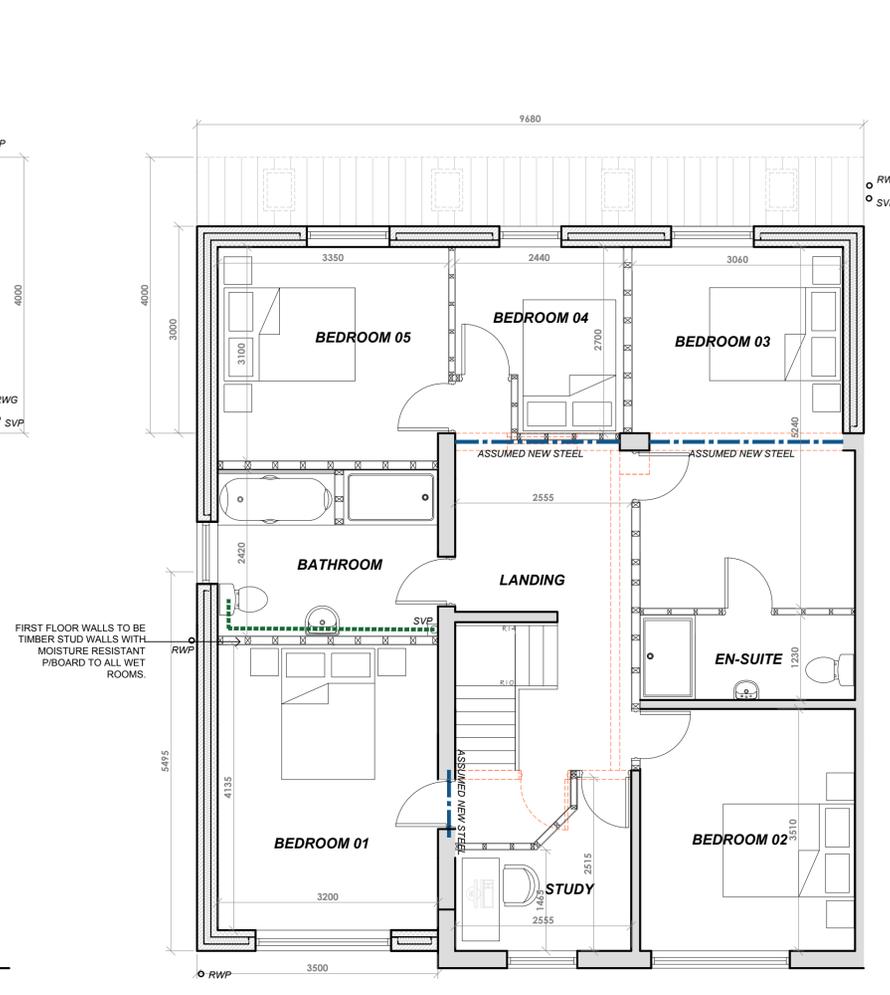

PROPOSED FIRST FLOOR PLAN
SCALE 1:50 @ A1

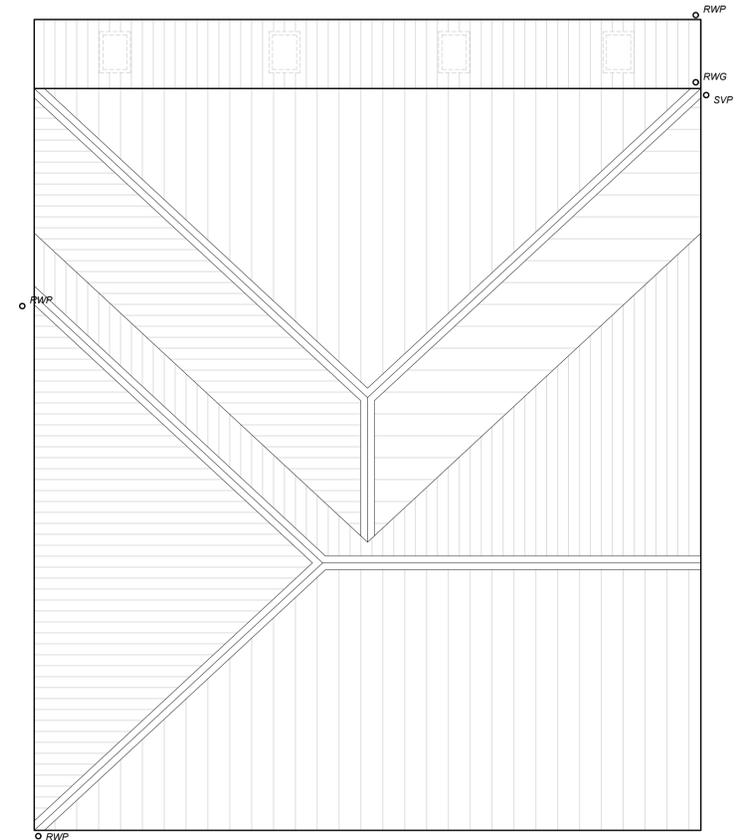

PROPOSED ROOF PLAN
SCALE 1:50 @ A1

C	17/03/21 REVISED IN LINE WITH PLANNING. KS		
B	REVISED TO SUIT COMMENTS. KS		
A	21.10.20 BASEMENT ADDED. KS		
Revision			
Client	MR & MRS AZIZ		
Job	16 HARVEY ROYD		
Address	16 HARVEY ROYD, HUDDERSFIELD, HD5 8SP		
Title	PROPOSED LAYOUTS		
Drawn	KS	Scale	AS SHOWN @ A1
Date	OCT 20		
Job No	2009	Dwg No	02C