




EXISTING FRONT ELEVATION
SCALE 1:50 @ A1

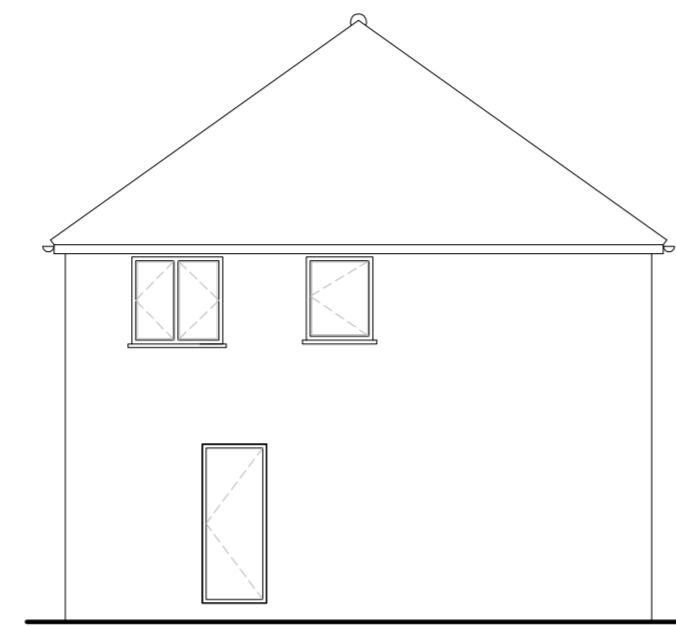


EXISTING SIDE ELEVATION
SCALE 1:50 @ A1

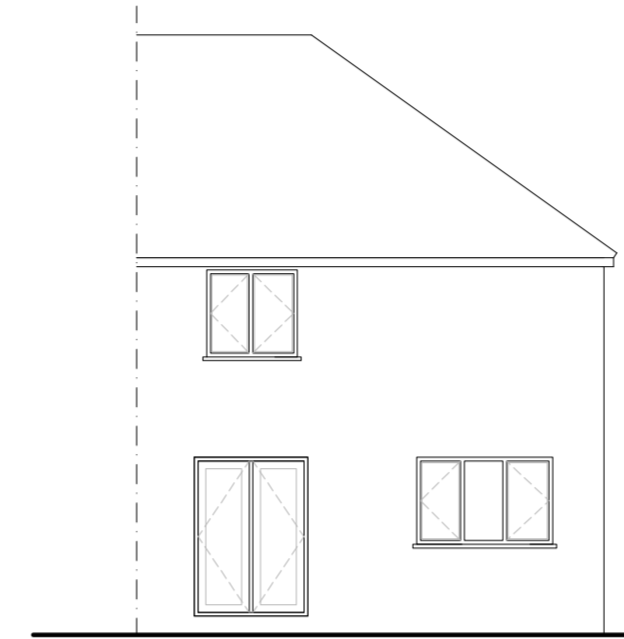


EXISTING REAR ELEVATION
SCALE 1:50 @ A1

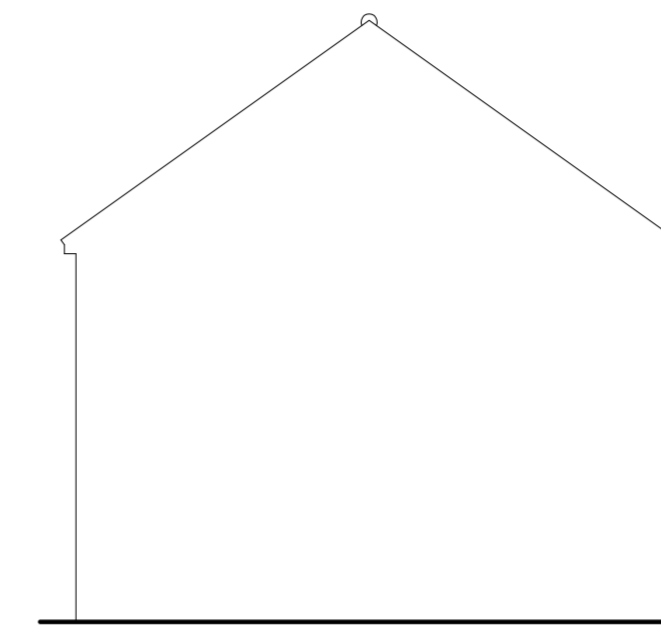


EXISTING SIDE ELEVATION
SCALE 1:50 @ A1

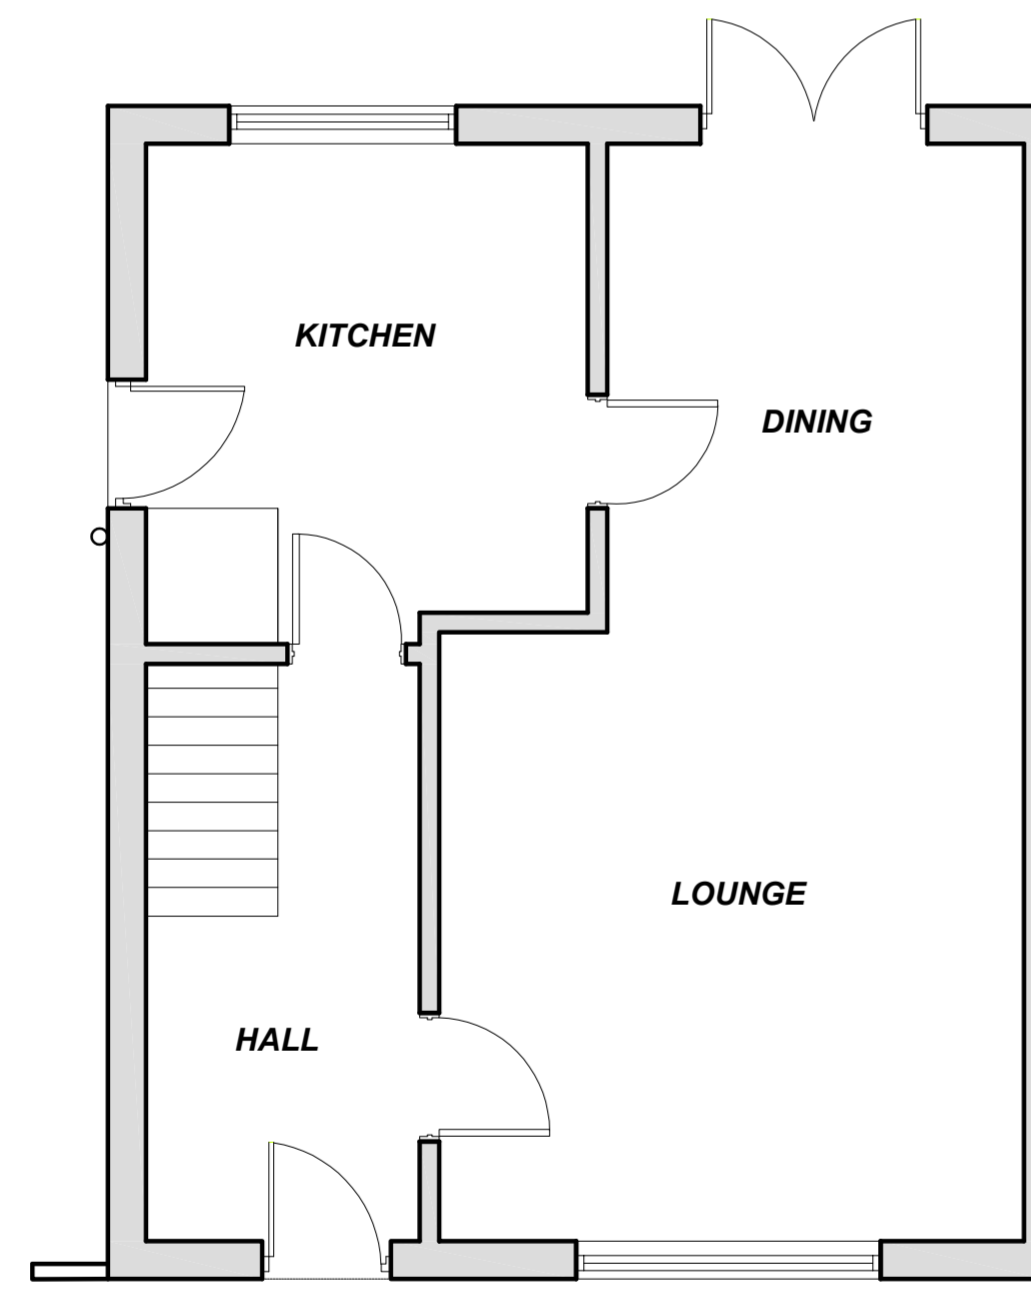

EXISTING GROUND FLOOR PLAN
SCALE 1:50 @ A1

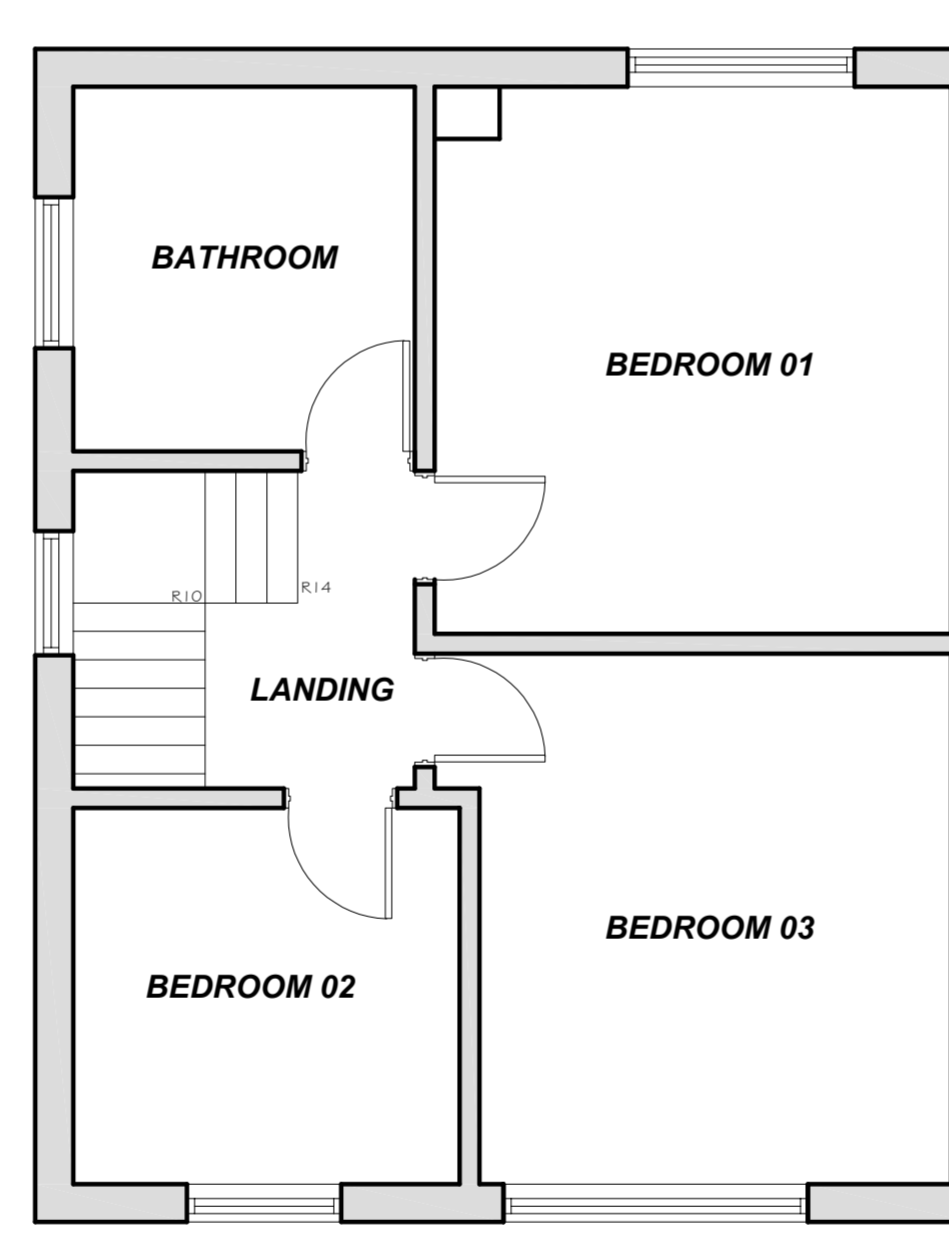

EXISTING FIRST FLOOR PLAN
SCALE 1:50 @ A1

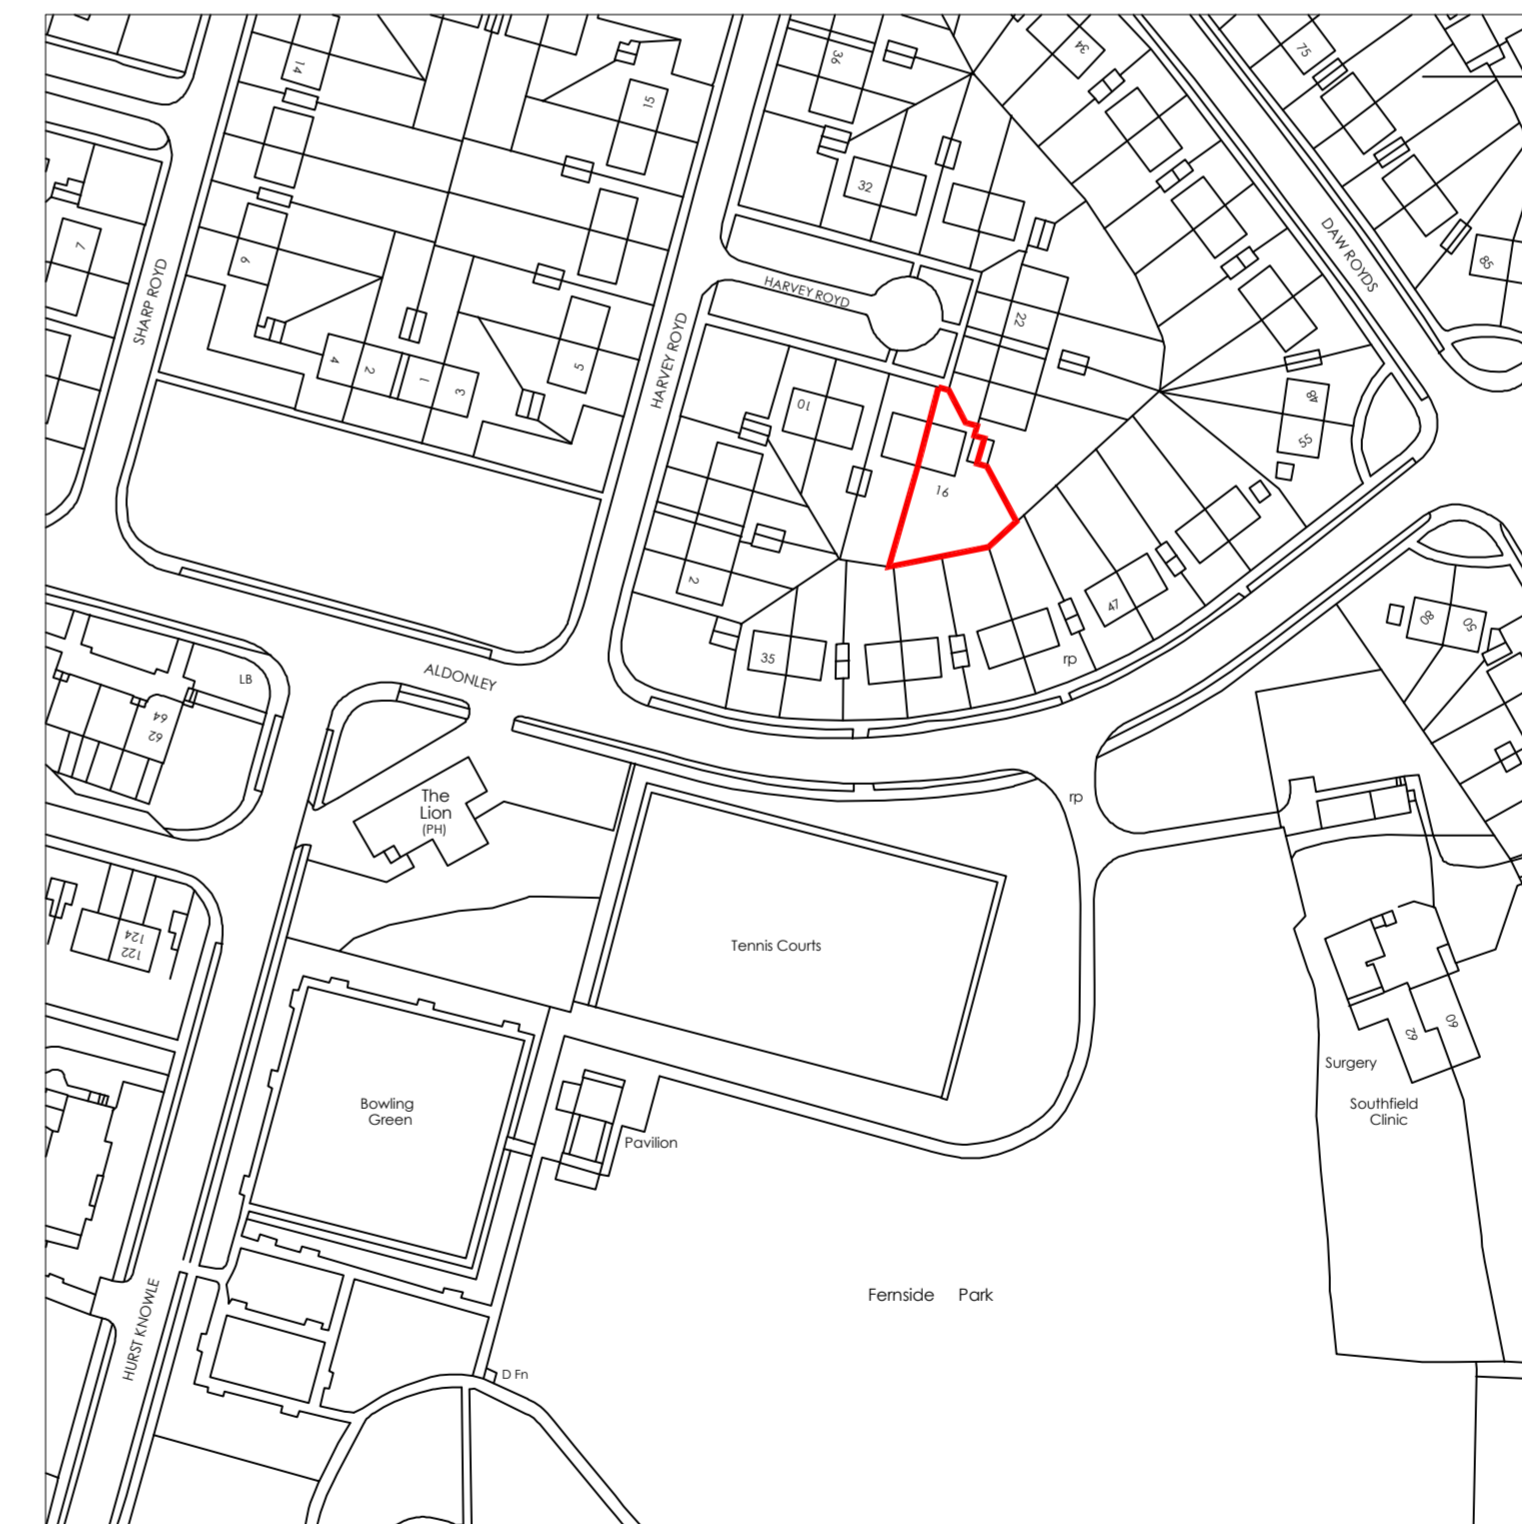

LOCATION PLAN
SCALE 1:1250 @ A1

Client	MR & MRS AZIZ		
Job	16 HARVEY ROYD		
Address	16 HARVEY ROYD, HUDDERSFIELD, HD5 8SP		
Title	EXISTING LAYOUTS		
Drawn	KS	Scale	AS SHOWN @ A1
Date	OCT 20		
Job No	2009	Dwg No	01