




PROPOSED FRONT ELEVATION
SCALE 1:100 @ A1

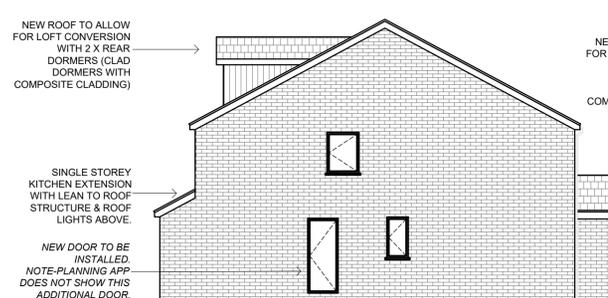


PROPOSED SIDE ELEVATION
SCALE 1:100 @ A1

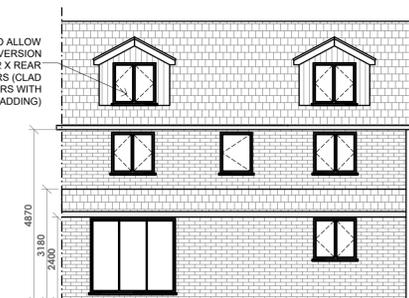


PROPOSED REAR ELEVATION
SCALE 1:100 @ A1

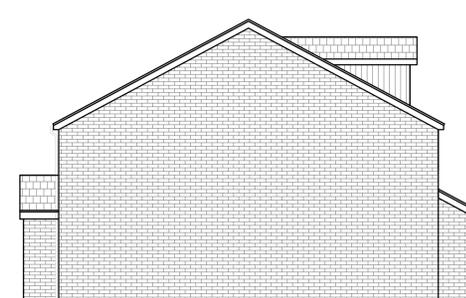


PROPOSED SIDE ELEVATION
SCALE 1:100 @ A1

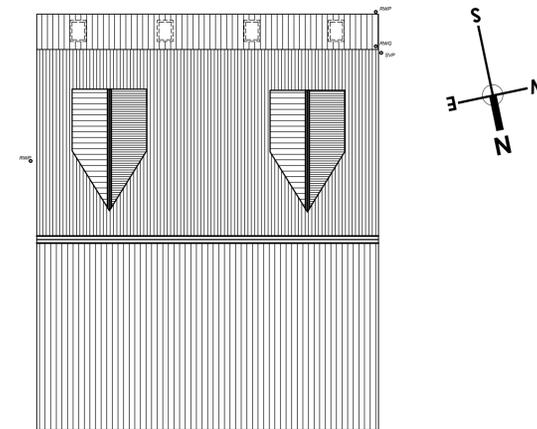


PROPOSED ROOF PLAN
SCALE 1:100 @ A1

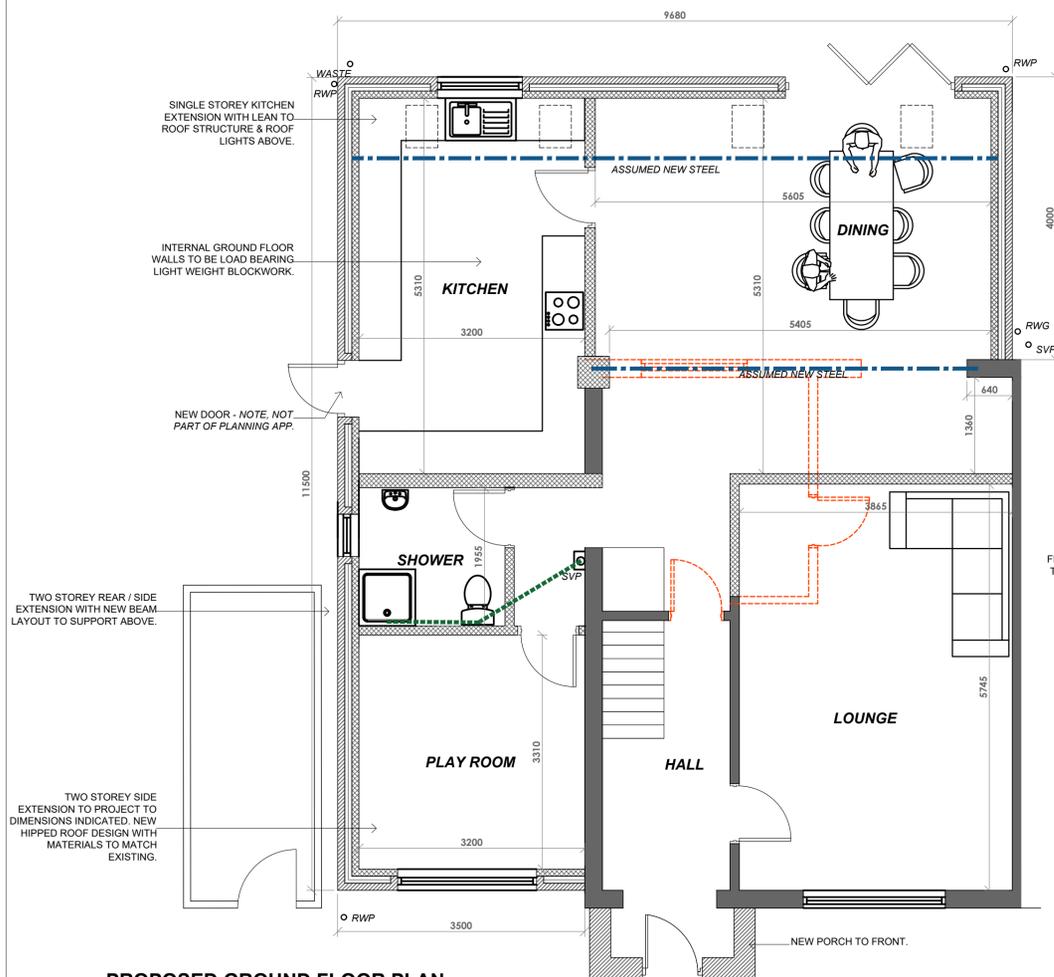

PROPOSED GROUND FLOOR PLAN
SCALE 1:50 @ A1

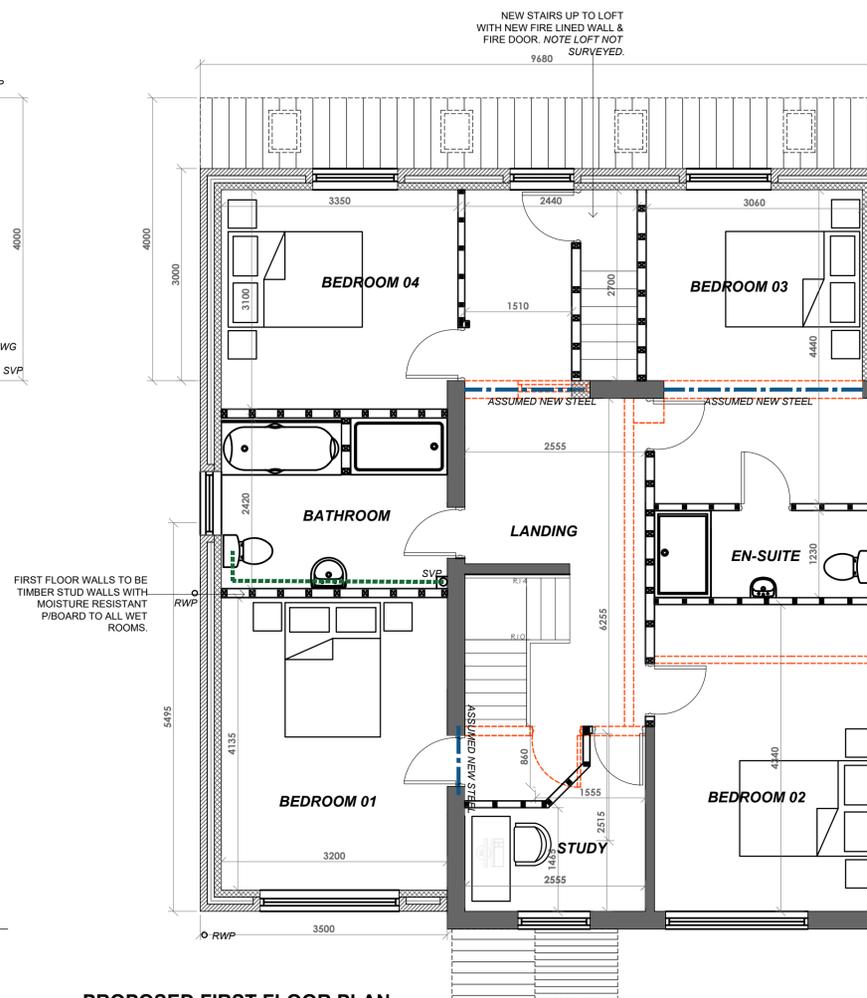

PROPOSED FIRST FLOOR PLAN
SCALE 1:50 @ A1

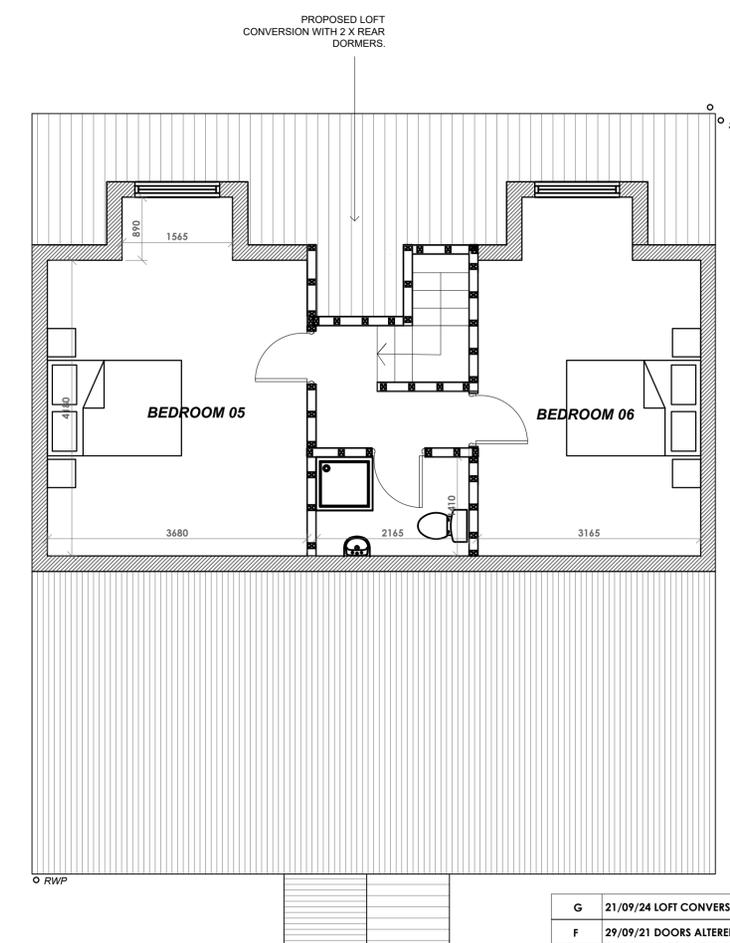

PROPOSED SECOND FLOOR PLAN
SCALE 1:50 @ A1

GENERAL NOTES : DRAWINGS NOT TO BE USED TO BUILD FROM. THESE DRAWINGS ARE FOR PLANNING PURPOSES ONLY. EXACT DIMENSIONS ARE TO BE CONFIRMED ON SITE. NO STRUCTURAL CALCS PROVIDED, STEELS SHOWN ARE INDICATIVE ONLY AND SHOULD NOT BE BUILT FROM UNTIL QUALIFIED ENGINEER IS APPOINTED & BUILDING CONTROL APPROVAL GAINED. DESIGNER CANNOT BE HELD RESPONSIBLE FOR ANY ISSUES OR DISCREPANCIES ON SITE & HAS BEEN APPOINTED TO GAIN PLANNING APPROVAL ONLY. TO CHECK EXACT PLANNING APPROVED DRAWING, REFER TO COUNCIL FOR INFO. CLIENT TO ENSURE COMPLIANCE WITH PLANNING APPROVAL & BUILDING CONTROL.

G	21/09/24 LOFT CONVERSION & DORMERS ADDED. KS
F	29/09/21 DOORS ALTERED, ENSUITE REMOVED. KS
E	28/09/21 STAIRS MOVED, DOOR REMOVED. KS
D	28/09/21 INTERNAL ALTERATIONS. KS
C	17/03/21 REVISED IN LINE WITH PLANNING. KS
B	REVISED TO SUIT COMMENTS. KS
A	21.10.20 BASEMENT ADDED. KS

Revision			
Client	MR & MRS AZIZ		
Job	16 HARVEY ROYD		
Address	16 HARVEY ROYD, HUDDERSFIELD, HD5 8SP		
Title	PROPOSED LAYOUTS		
Drawn	KS	Scale	AS SHOWN @ A1
Date	OCT 20	Dwg No	02G
Job No	2009		