



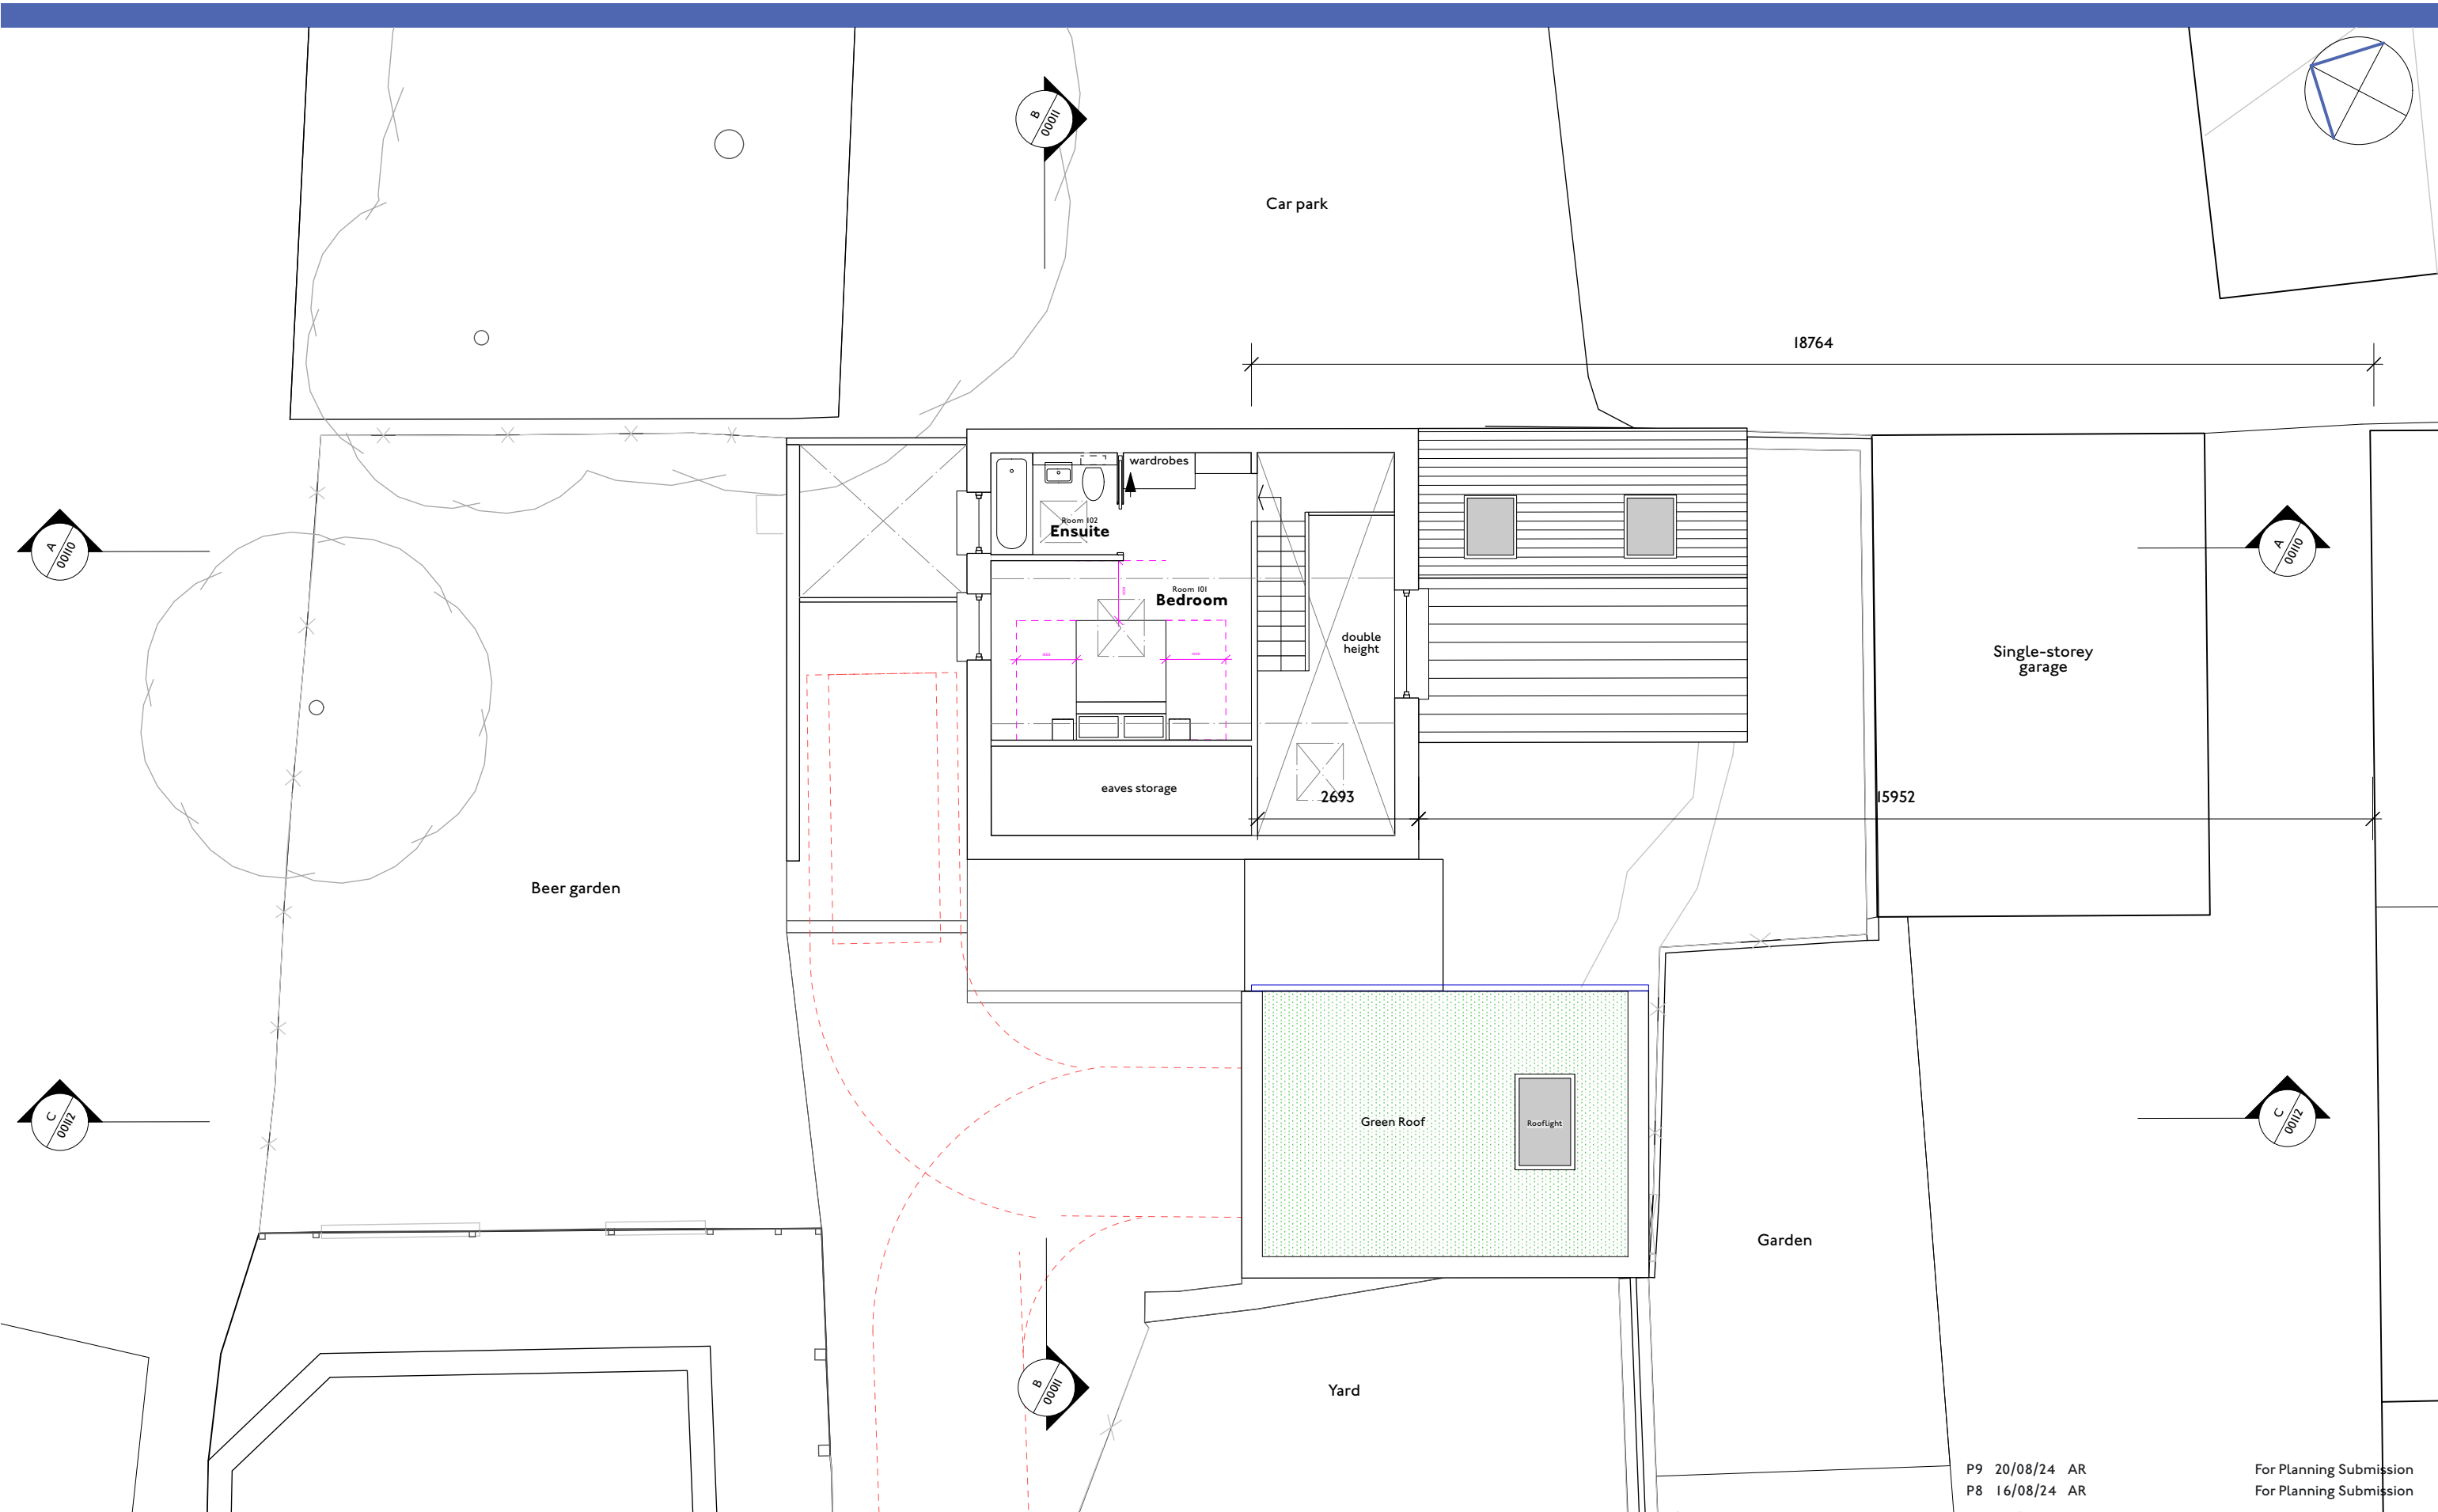

2 | 1:100  
Ground Floor Plan

 

**HEM**  
ARCHITECTS

📍 Parkhead House, Carver Street,  
Sheffield, S1 4FS  
☎ 0114 442 0123  
💻 hemarchitects.co.uk  
✉ hello@hemarchitects.co.uk

**Scale @ A3:** 1:100  
**Purpose:** For Information  
**Status:** S2    **Revision:** P9  
**Drawn:** NS    **Checked:** AR

P9 20/08/24 AR  
P8 16/08/24 AR  
**Peel Street**  
**Proposed First Floor Plan**  
**Client:** Jennie Steele & Hal Lockwood  
**Drawing No:** H2336-HEM-00-ZZ-DR-A-00102  
For Planning Submission  
For Planning Submission