




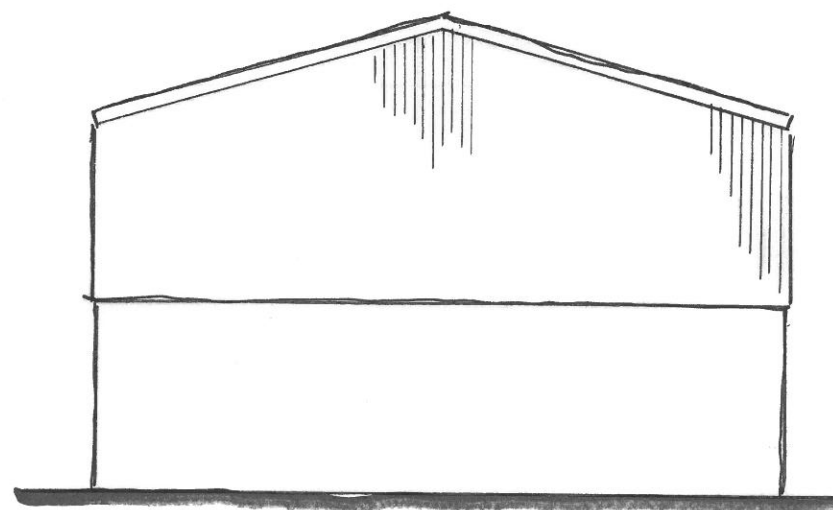


EAST ELEVATION

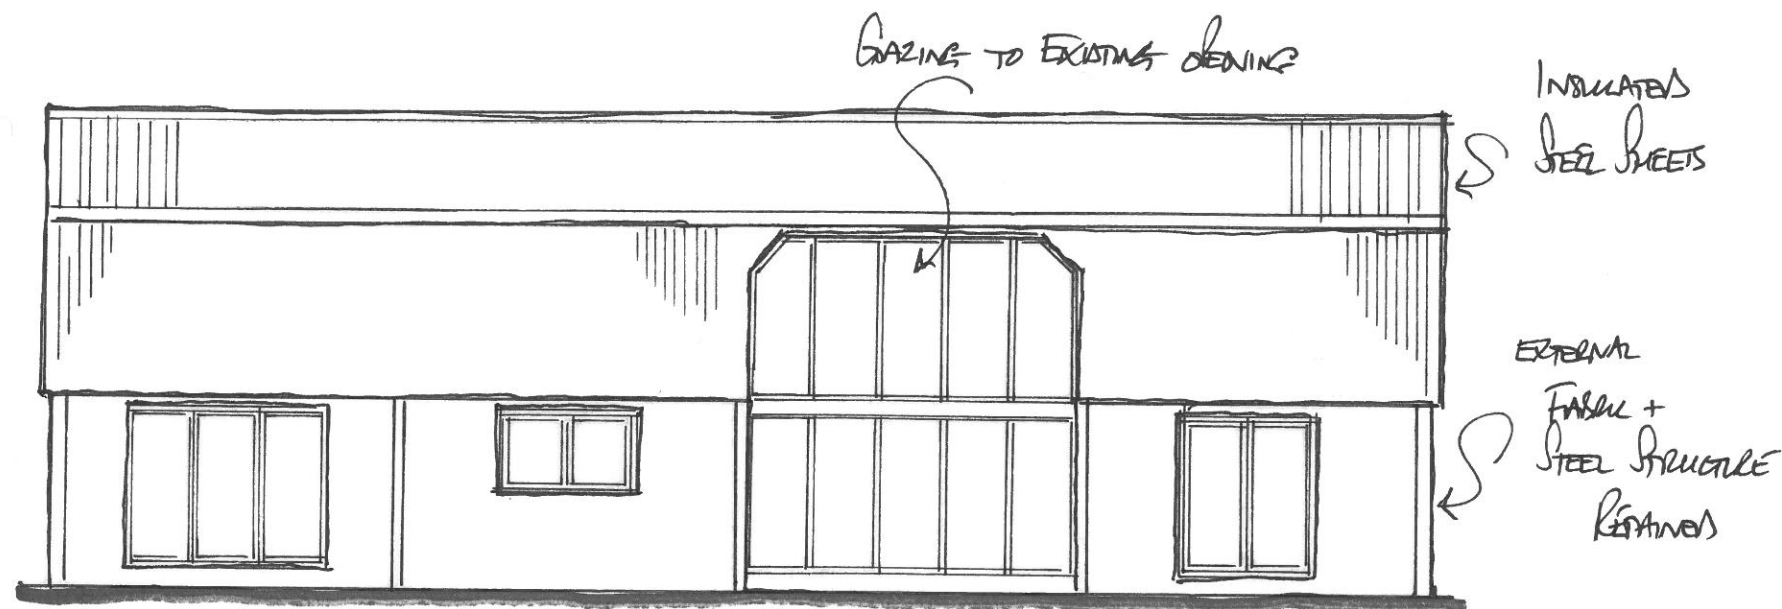

SOUTH ELEVATION

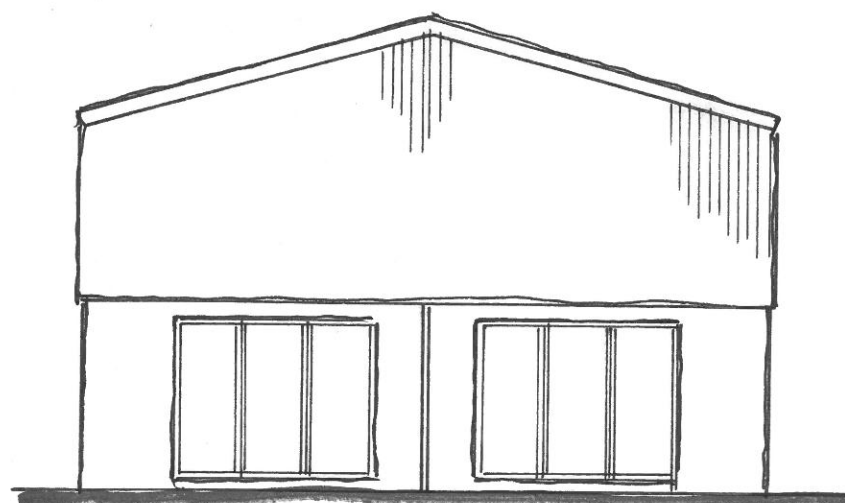

WEST ELEVATION

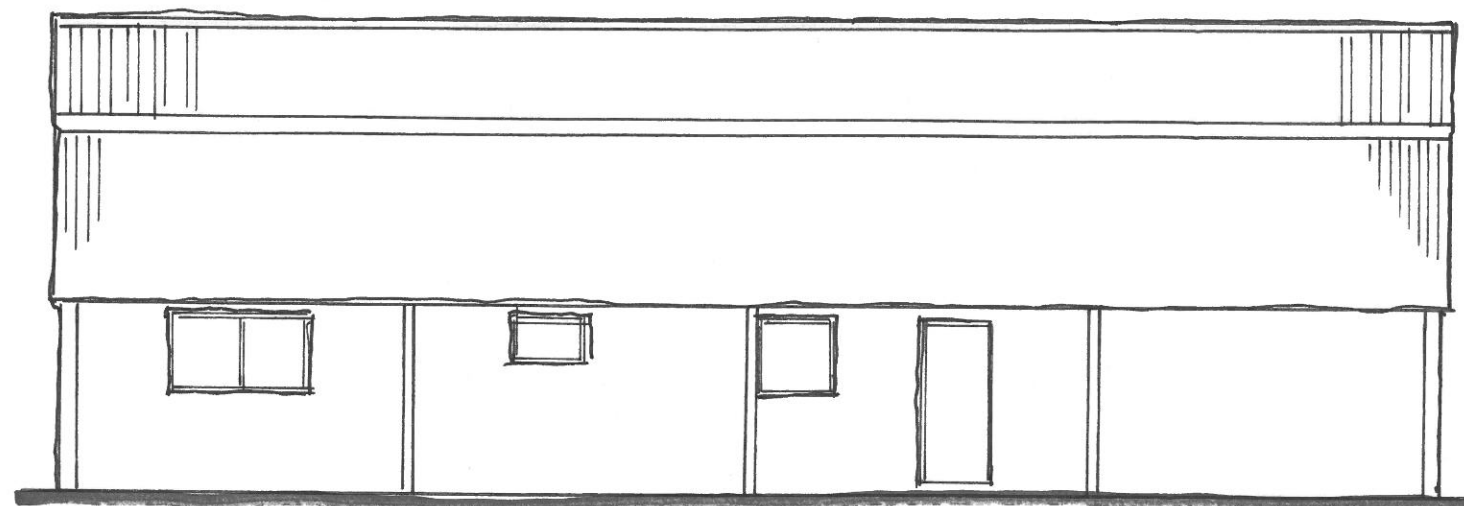

NORTH ELEVATION

PROPOSED ELEVATIONS.
THE BARN,
LONDON LANE,
LITTLE LONDON.
SCALE 1:100 @ A3.