




EXISTING GROUND FLOOR PLAN  
SCALE 1:100

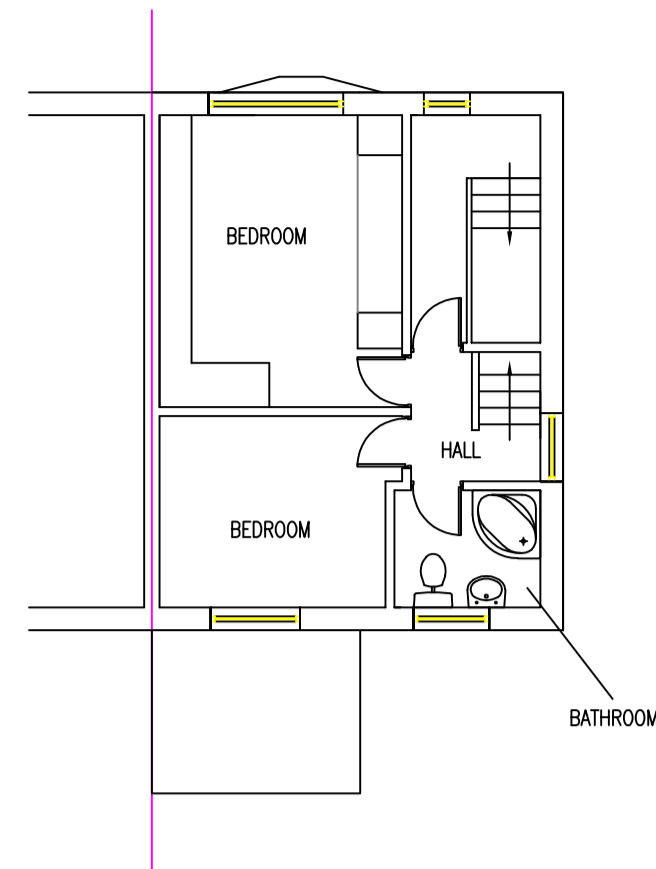


EXISTING FIRST FLOOR PLAN  
SCALE 1:100

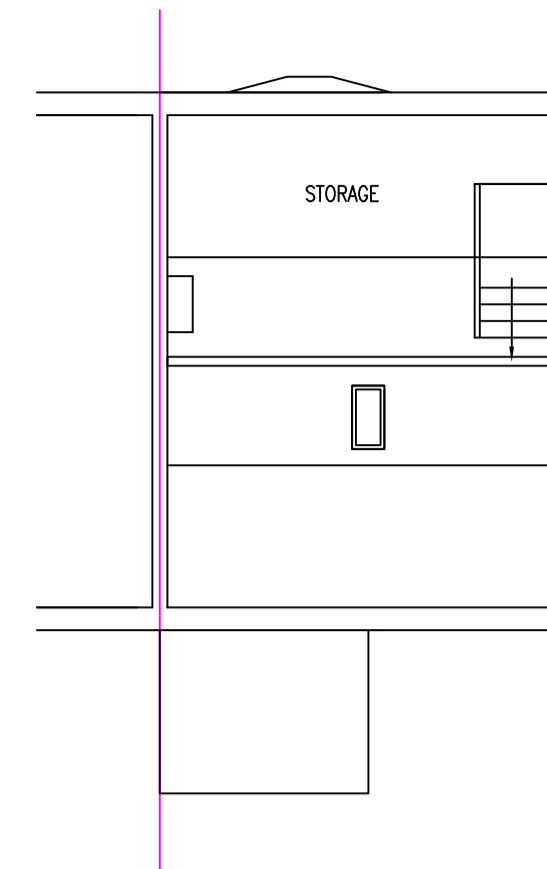


EXISTING LOFT FLOOR PLAN  
SCALE 1:100

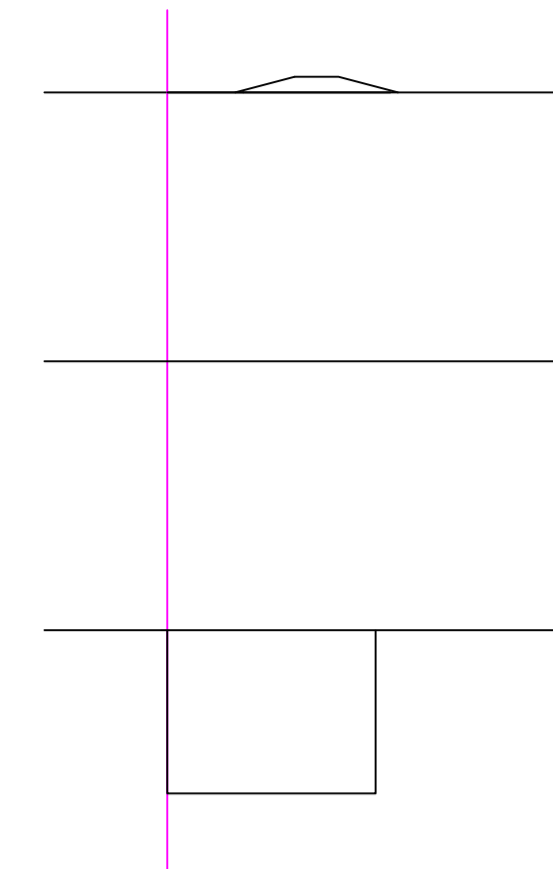

EXISTING ROOF PLAN  
SCALE 1:100

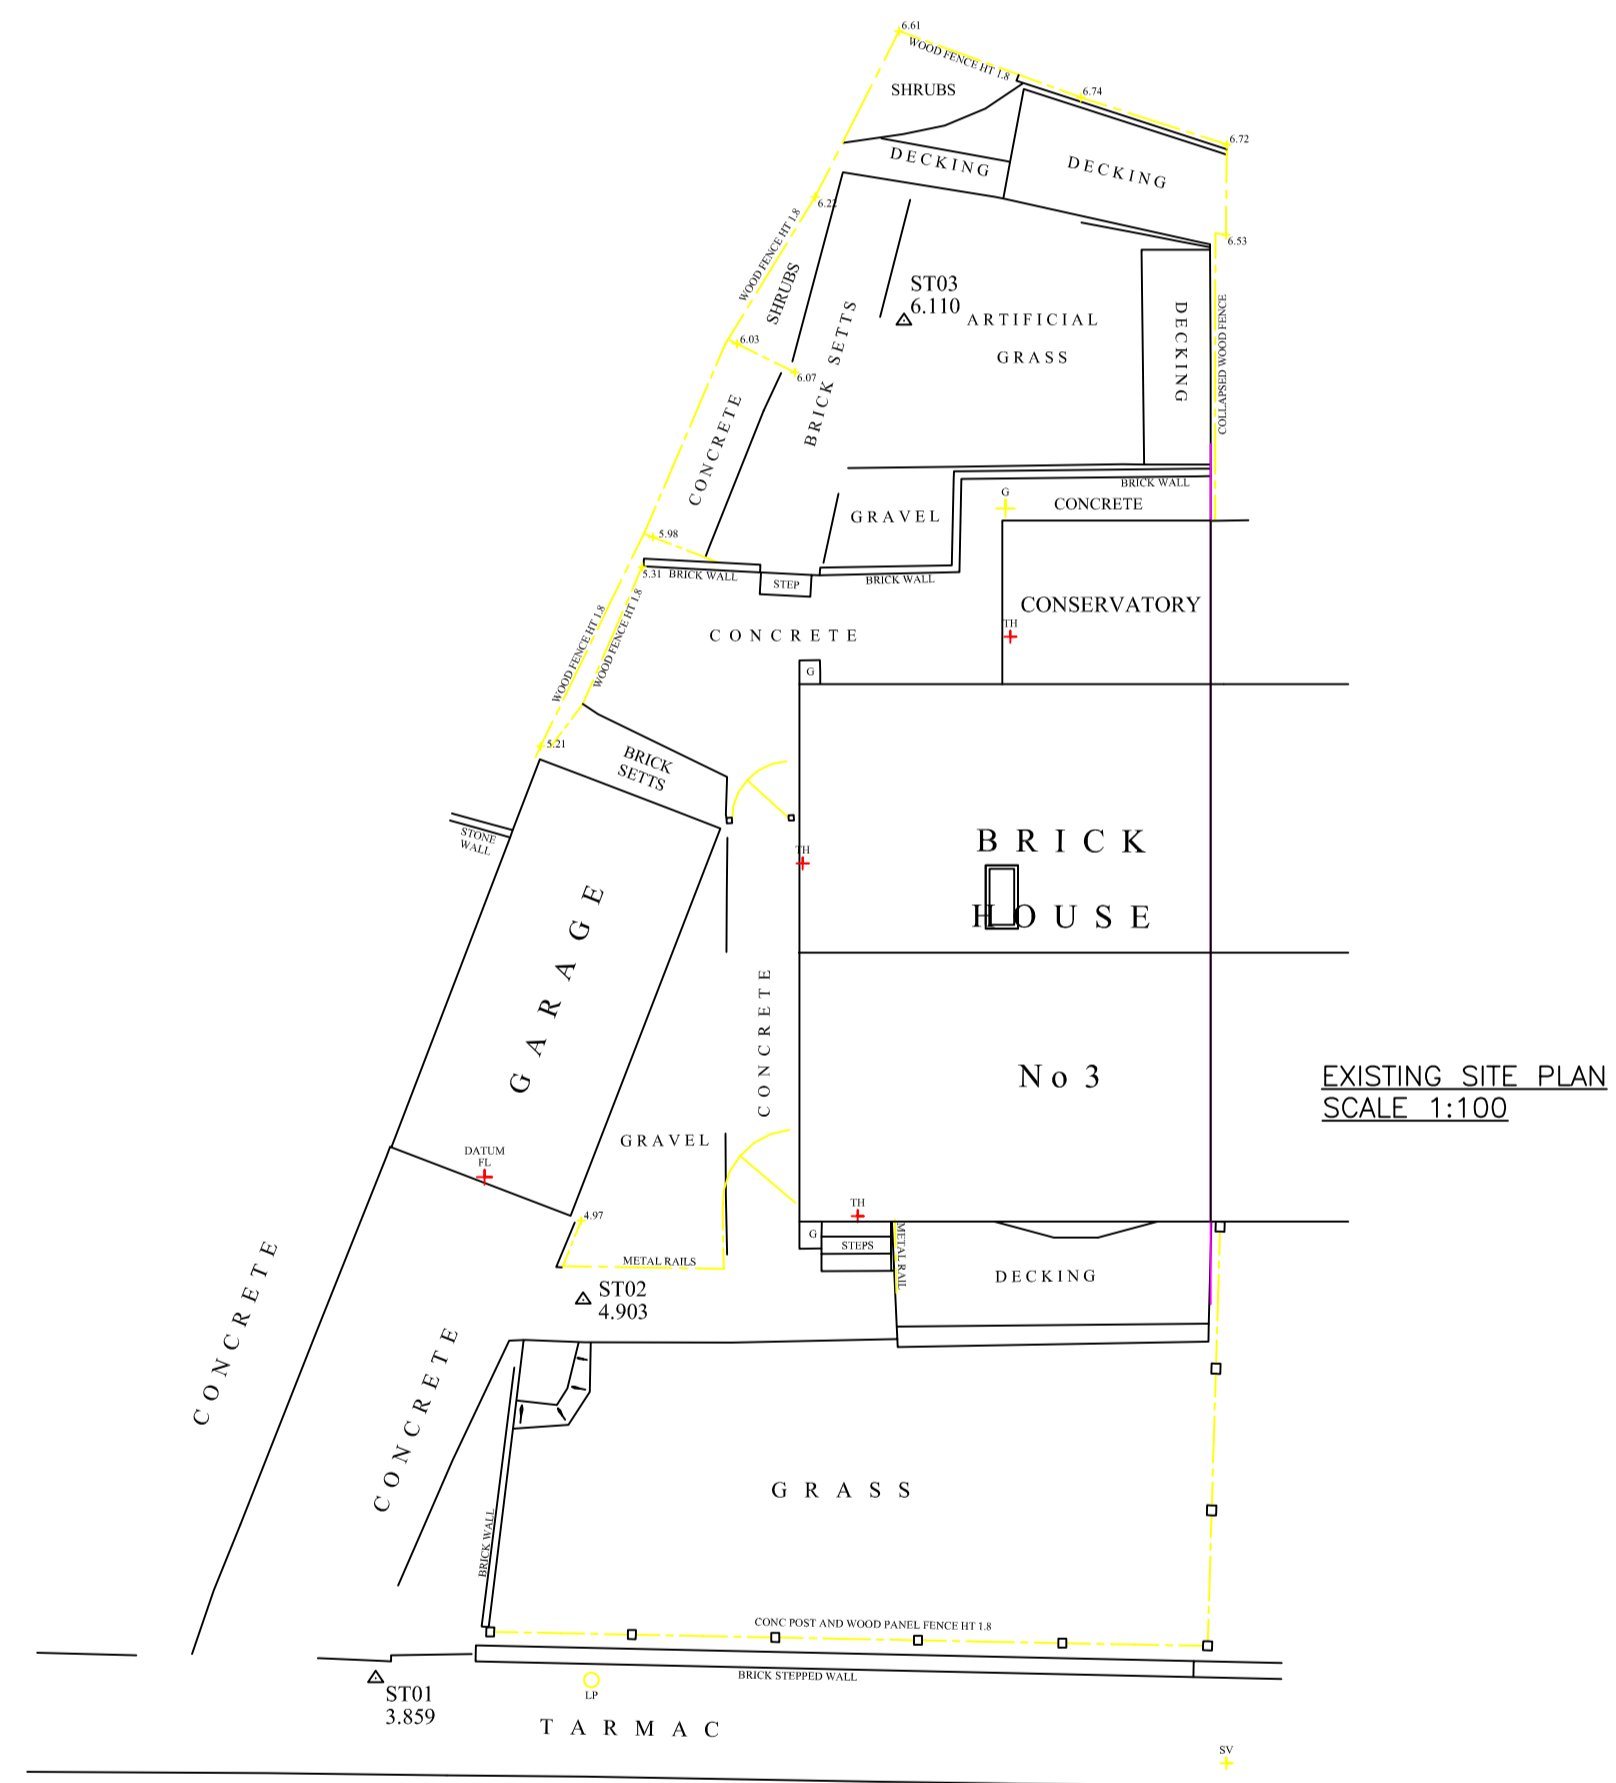

EXISTING SITE PLAN  
SCALE 1:100

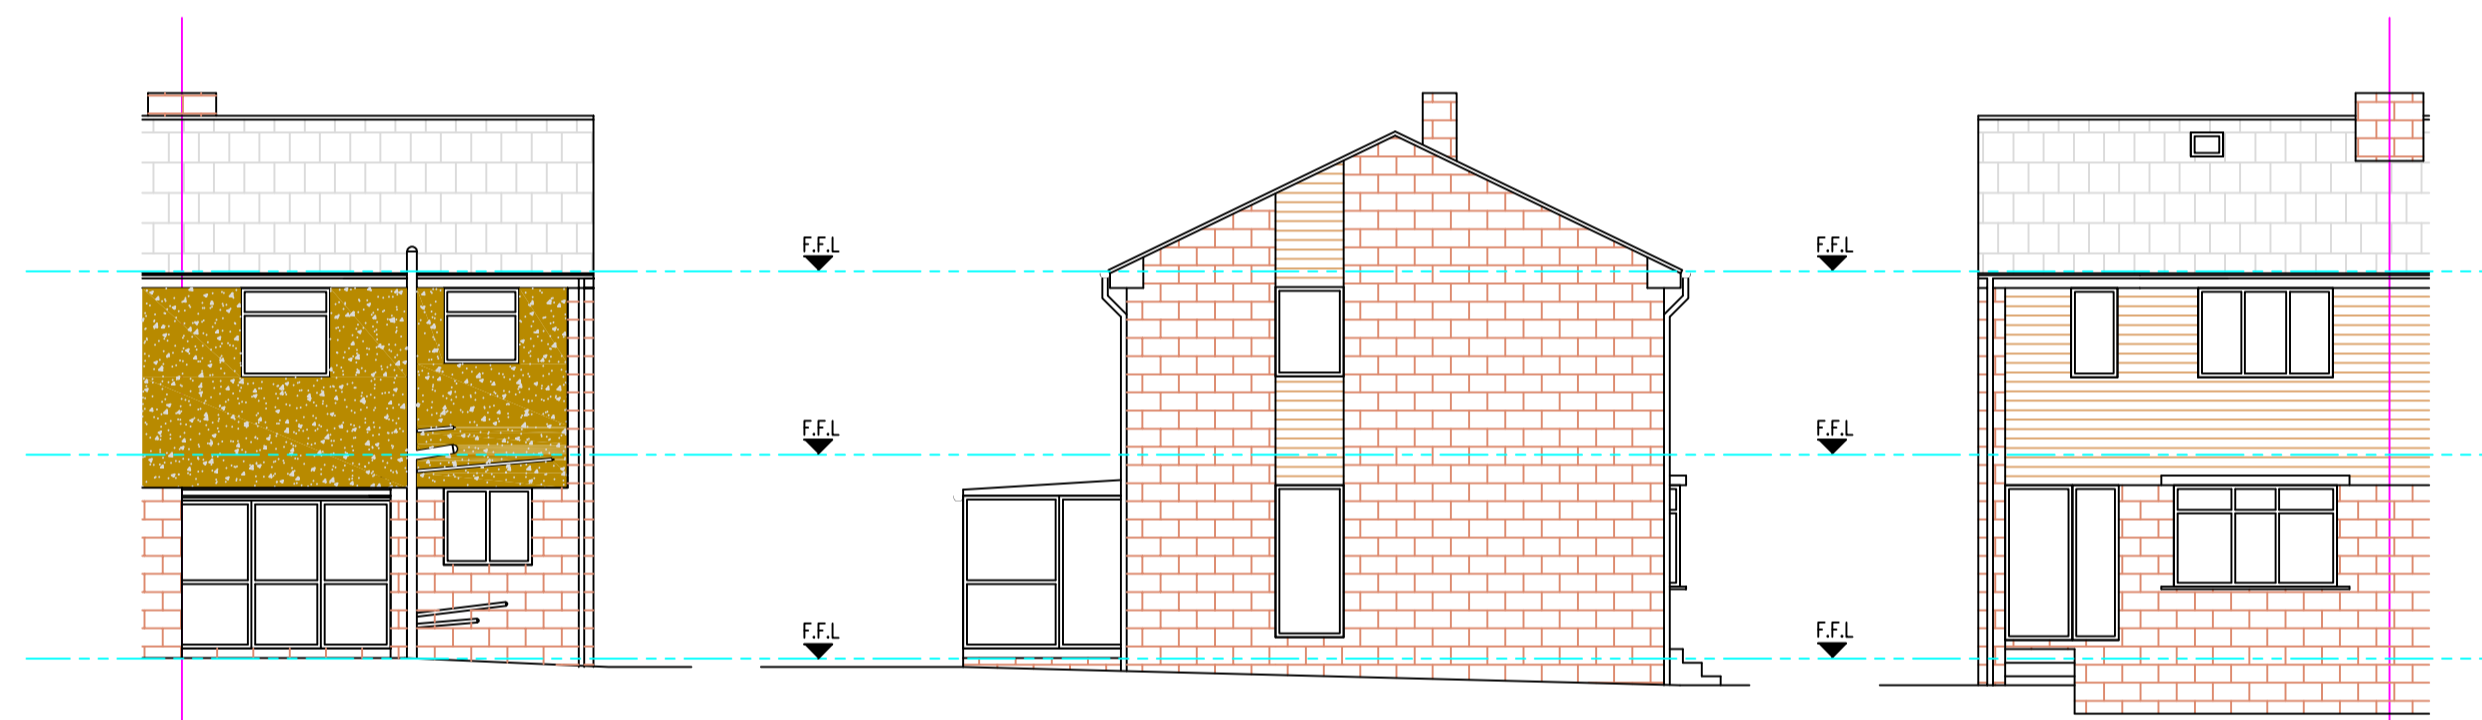

EXISTING REAR ELEVATION  
SCALE 1:100

EXISTING SIDE ELEVATION  
SCALE 1:100

EXISTING FRONT ELEVATION  
SCALE 1:100

WOODHALL DRIVE

NOTE - THIS DRAWING IS FOR PLANNING PURPOSES ONLY - FURTHER DETAILED DRAWINGS WILL BE REQUIRED AS PART OF A BUILDING REGULATIONS APPLICATION.

NOTE - DO NOT SCALE OFF DRAWING. DIMENSIONS TO BE CONFIRMED ON SITE  
ALL DIMENSIONS IN MM



SITE LOCATION PLAN  
SCALE 1:1250

Revisions	Date	Mar 2024
Planning Application for: Side Extension and Front Porch 3 Woodhall Drive, Batley		
Drawing Title: Existing Plans and Elevations		
Drawing No:	S01	Rev
Scale:	As shown	Paper Size: A1