



PROPOSED SALES BUILDING - ELEVATION A
SCALE 1:50

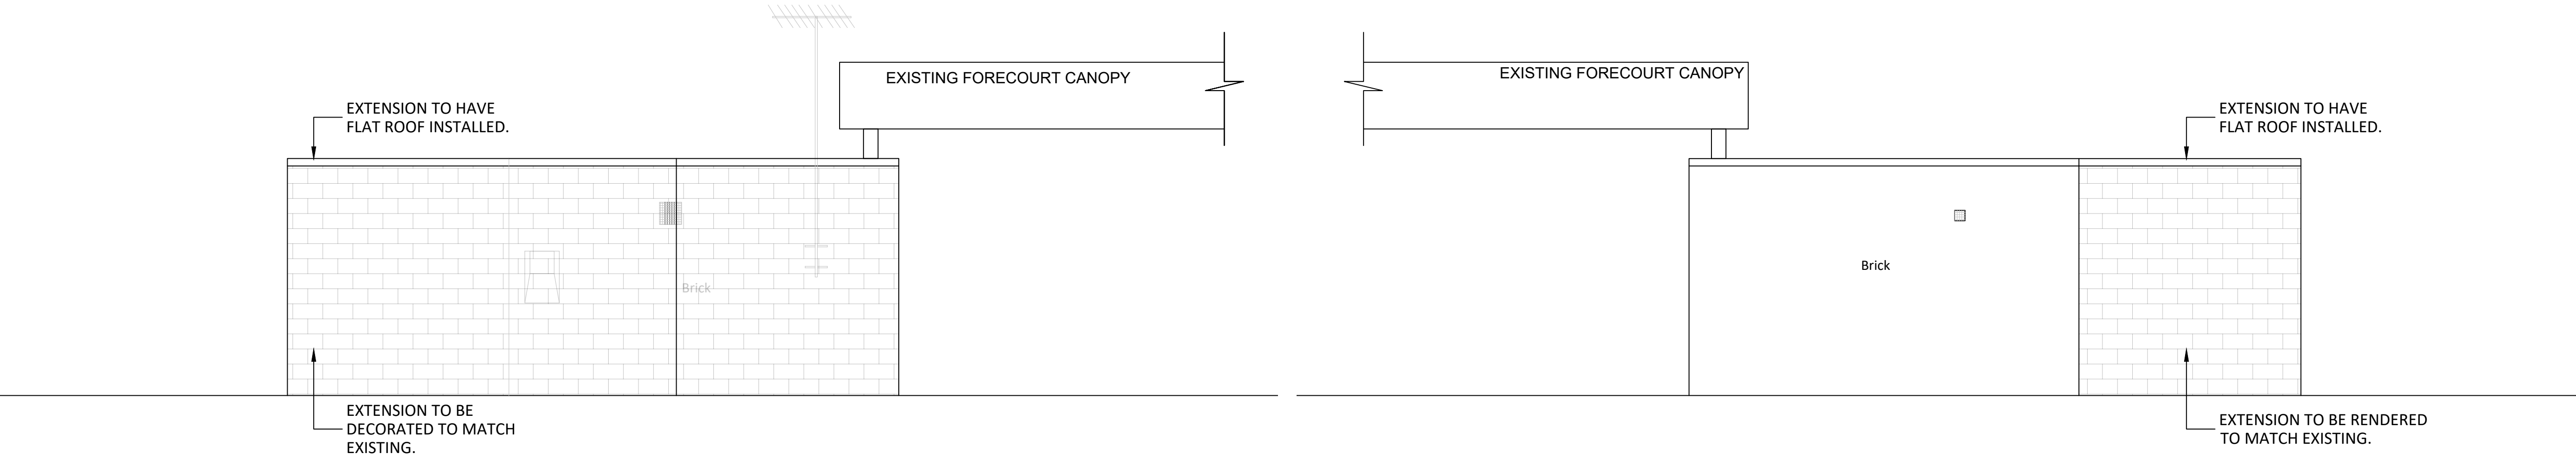


PROPOSED SALES BUILDING - ELEVATION B
SCALE 1:50

PROPOSED SALES BUILDING - ELEVATION D
SCALE 1:50

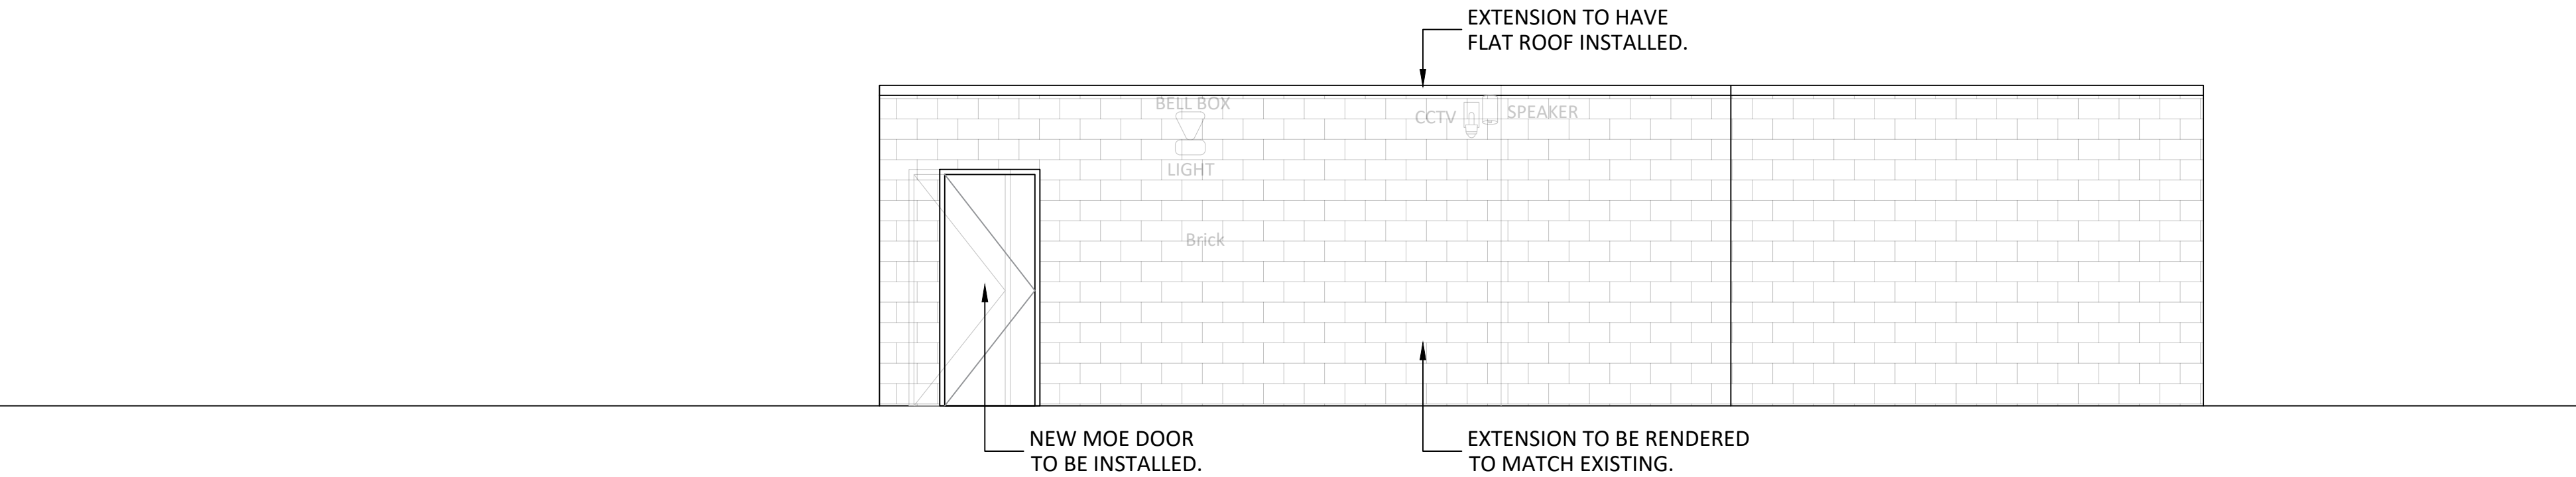

PROPOSED SALES BUILDING - ELEVATION C
SCALE 1:50

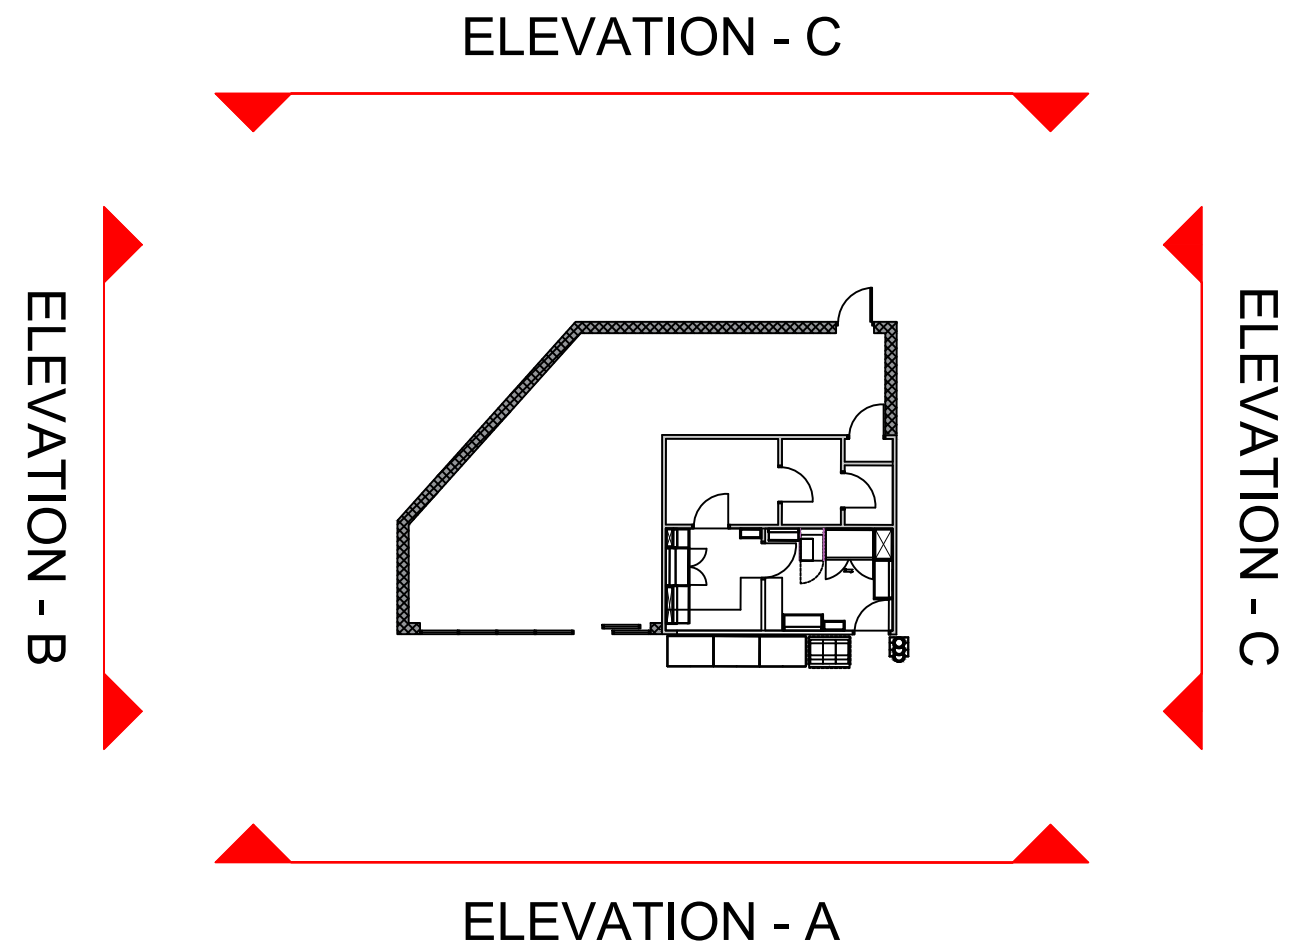

PROPOSED SALES BUILDING
SCALE - 1:200

DRAWING NOTES

COPYRIGHT ©
This drawing and the details herein are the copyright of MBH Design Studio Ltd. and must not be reproduced, altered or passed to any third party without prior written consent.

This drawing has been produced for the project listed below, is submitted in support of this application application to the Local Planning Authority and is not intended for use by any other person or for any other purpose.

Every effort has been made to ensure the accuracy of these drawings, however MBH Design Studio Ltd. accept no responsibility for any discrepancies arising from the reuse of survey information and preliminary drawings commissioned by the Applicant from others.

GENERAL NOTES

- This drawing has been prepared for the sole purpose of obtaining planning permission.
- This drawing is to be read in conjunction with drawings numbered:

14314-2042-LP	Location Plan
14314-2042-BP	Block Plan
14314-2042-200	Existing Site Plan
14314-2042-201	Proposed Site Plan
14314-2042-202	Existing Sales Building Layout
14314-2042-203	Existing Sales Building Elevations
14314-2042-204	Proposed Sales Building Layout
14314-2042-205	Proposed Sales Building Elevations
14314-2042-206	EV Charger Details
14314-2042-207	Substation Enclosure Details
14314-2042-208	LV Enclosure Details
14314-2042-209	Meter Cabinet Details
14314-2042-210	Jet Wash Plan and Elevations
14314-2042-211	Air/Water and Vac Deatils
14314-2042-212	Plant Room Elevations
- Any advertisements are indicative and are subject to a separate advertisement application
- Any neighbouring buildings shown on the elevations are diagrammatic and have been extrapolated from site photographs. They have not been measured.

SCHEDULE OF PROPOSED FINISHES

BUILDING EXTERNAL WALLS
Masonry brickwork to match existing external finish. Entire building to be decorated Grey RAL 7016

BUILDING ROOF
Existing sales building flat roof to be retained. New flat roof to be installed over proposed extension.

SHOPFRONT
Part New Shopfront frames to be finished in Grey (RAL7016)
New fully glazed, single auto-sliding door, frames to be finished in Grey (RAL 7016)

CANOPY
Traditional steel framed canopy over forecourt w/o signage to be retained as is.

SURFACING
Existing forecourt surfacing retained as is. Install Asphalt to new footpath and kerbed areas.

BIN STORE
Proposed new bin store

0 1 2 3 4 5
SCALE - METRES - 1:50

0 10 20
SCALE - METRES - 1:200 @ A1

A	28.04.2025	CANOPY LIFT TO BE REMOVED	KL/RRB
REV	DATE	DESCRIPTION	DRAWN/CHECKED
REVISION NOTES			

PLANNING

mbh

MBH Design Studio Ltd.
Rosemount House, Rosemount Avenue, West Byfleet, Surrey, KT14 6LB
www.mbhstd.com t: 01932 352 727 f: 01932 351 545

CLIENT

mFg
motor fuel group

PROJECT

FS2042 - HECKMONDWIKE MORRISONS
17 UNION STREET
HECKMONDWIKE
WF16 0HL

DRAWING TITLE

PROPOSED SALES BUILDING ELEVATIONS

DRAWN BY	DATE	SCALE	PAPER SIZE
PT	28.08.2024	1:50/:200	A1
CHECKED BY	DRAWING NUMBER	REV.	
KL	14314-2042-205	A	