




Existing Ground Floor Plan

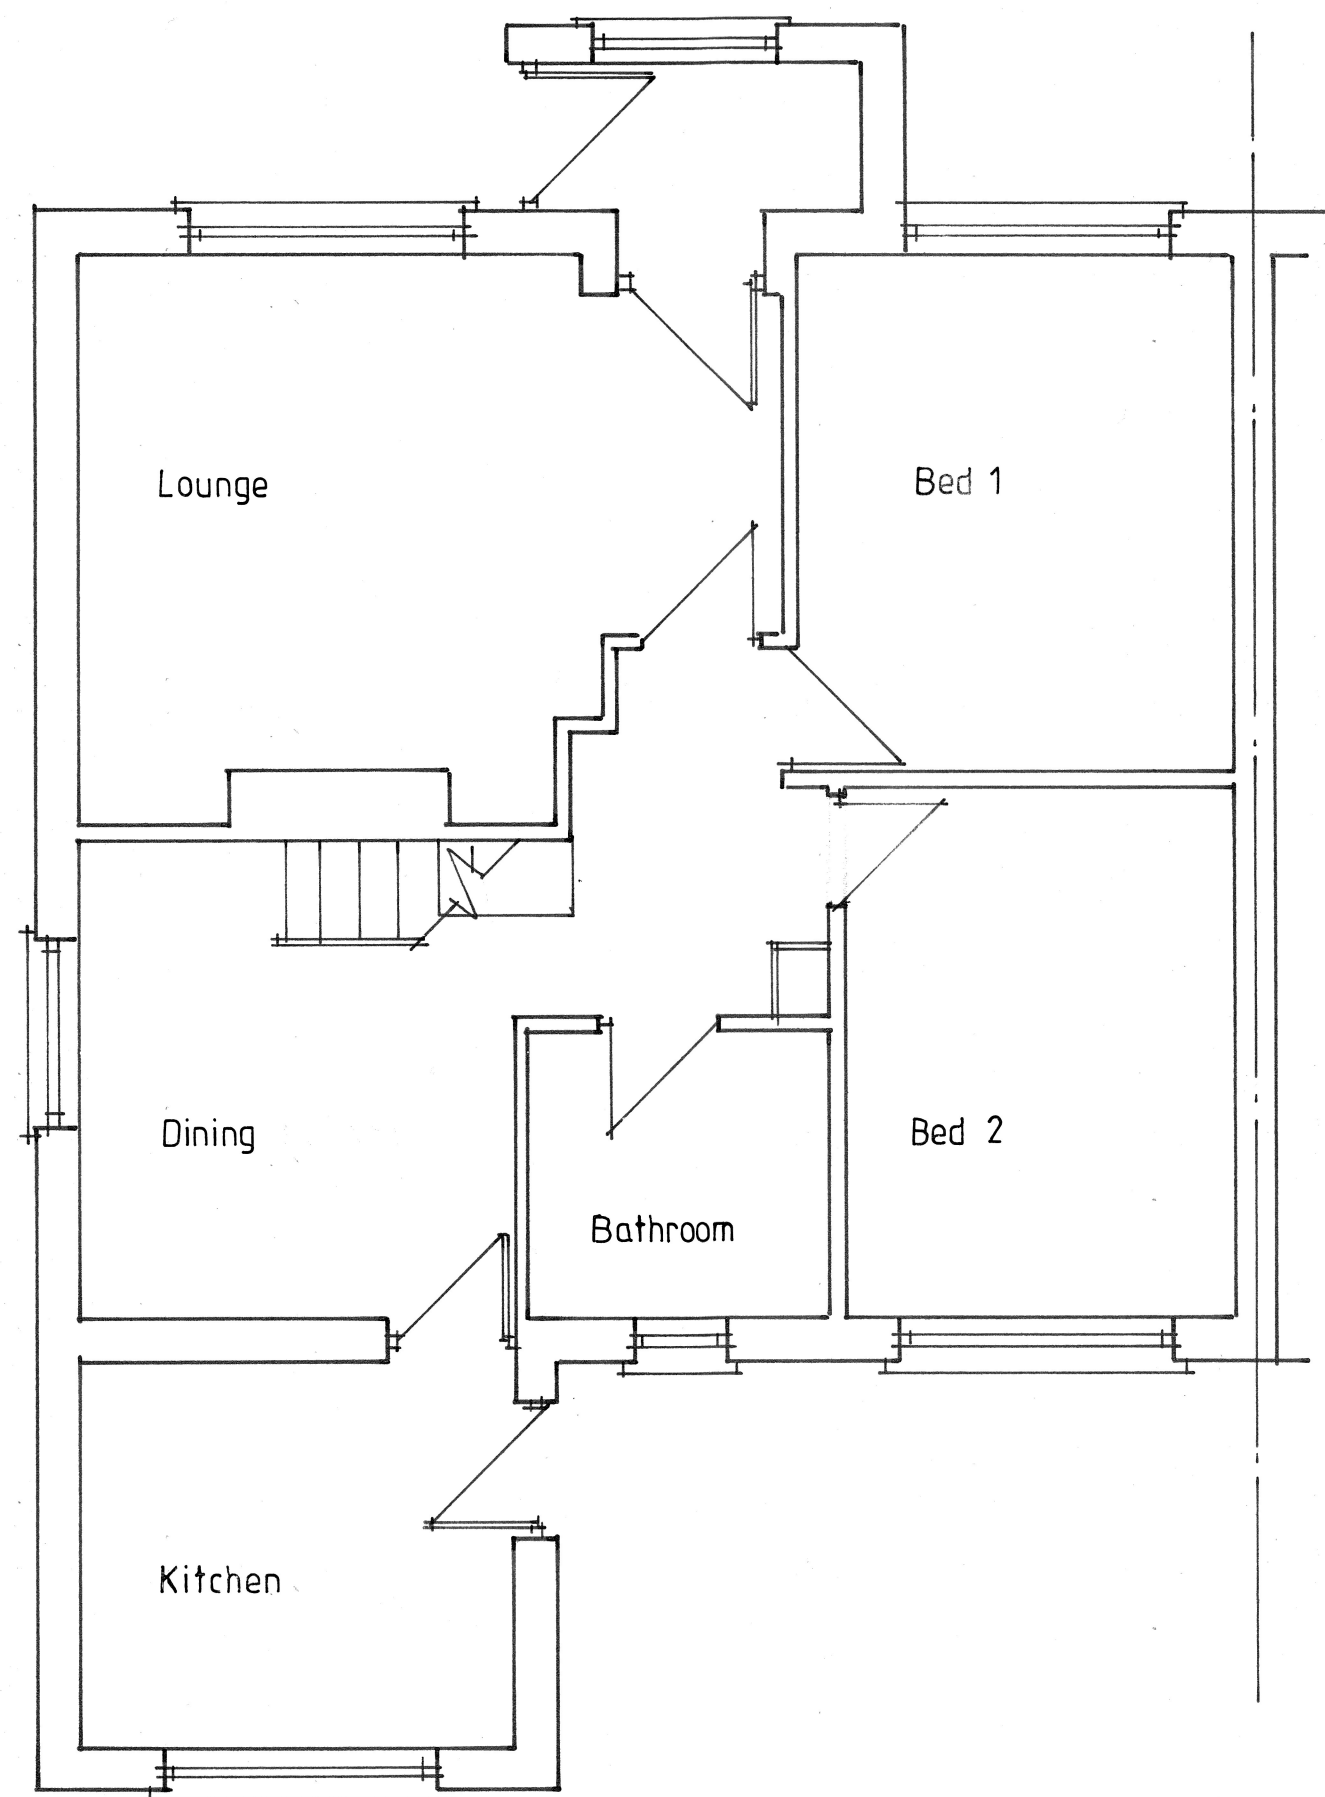


Proposed

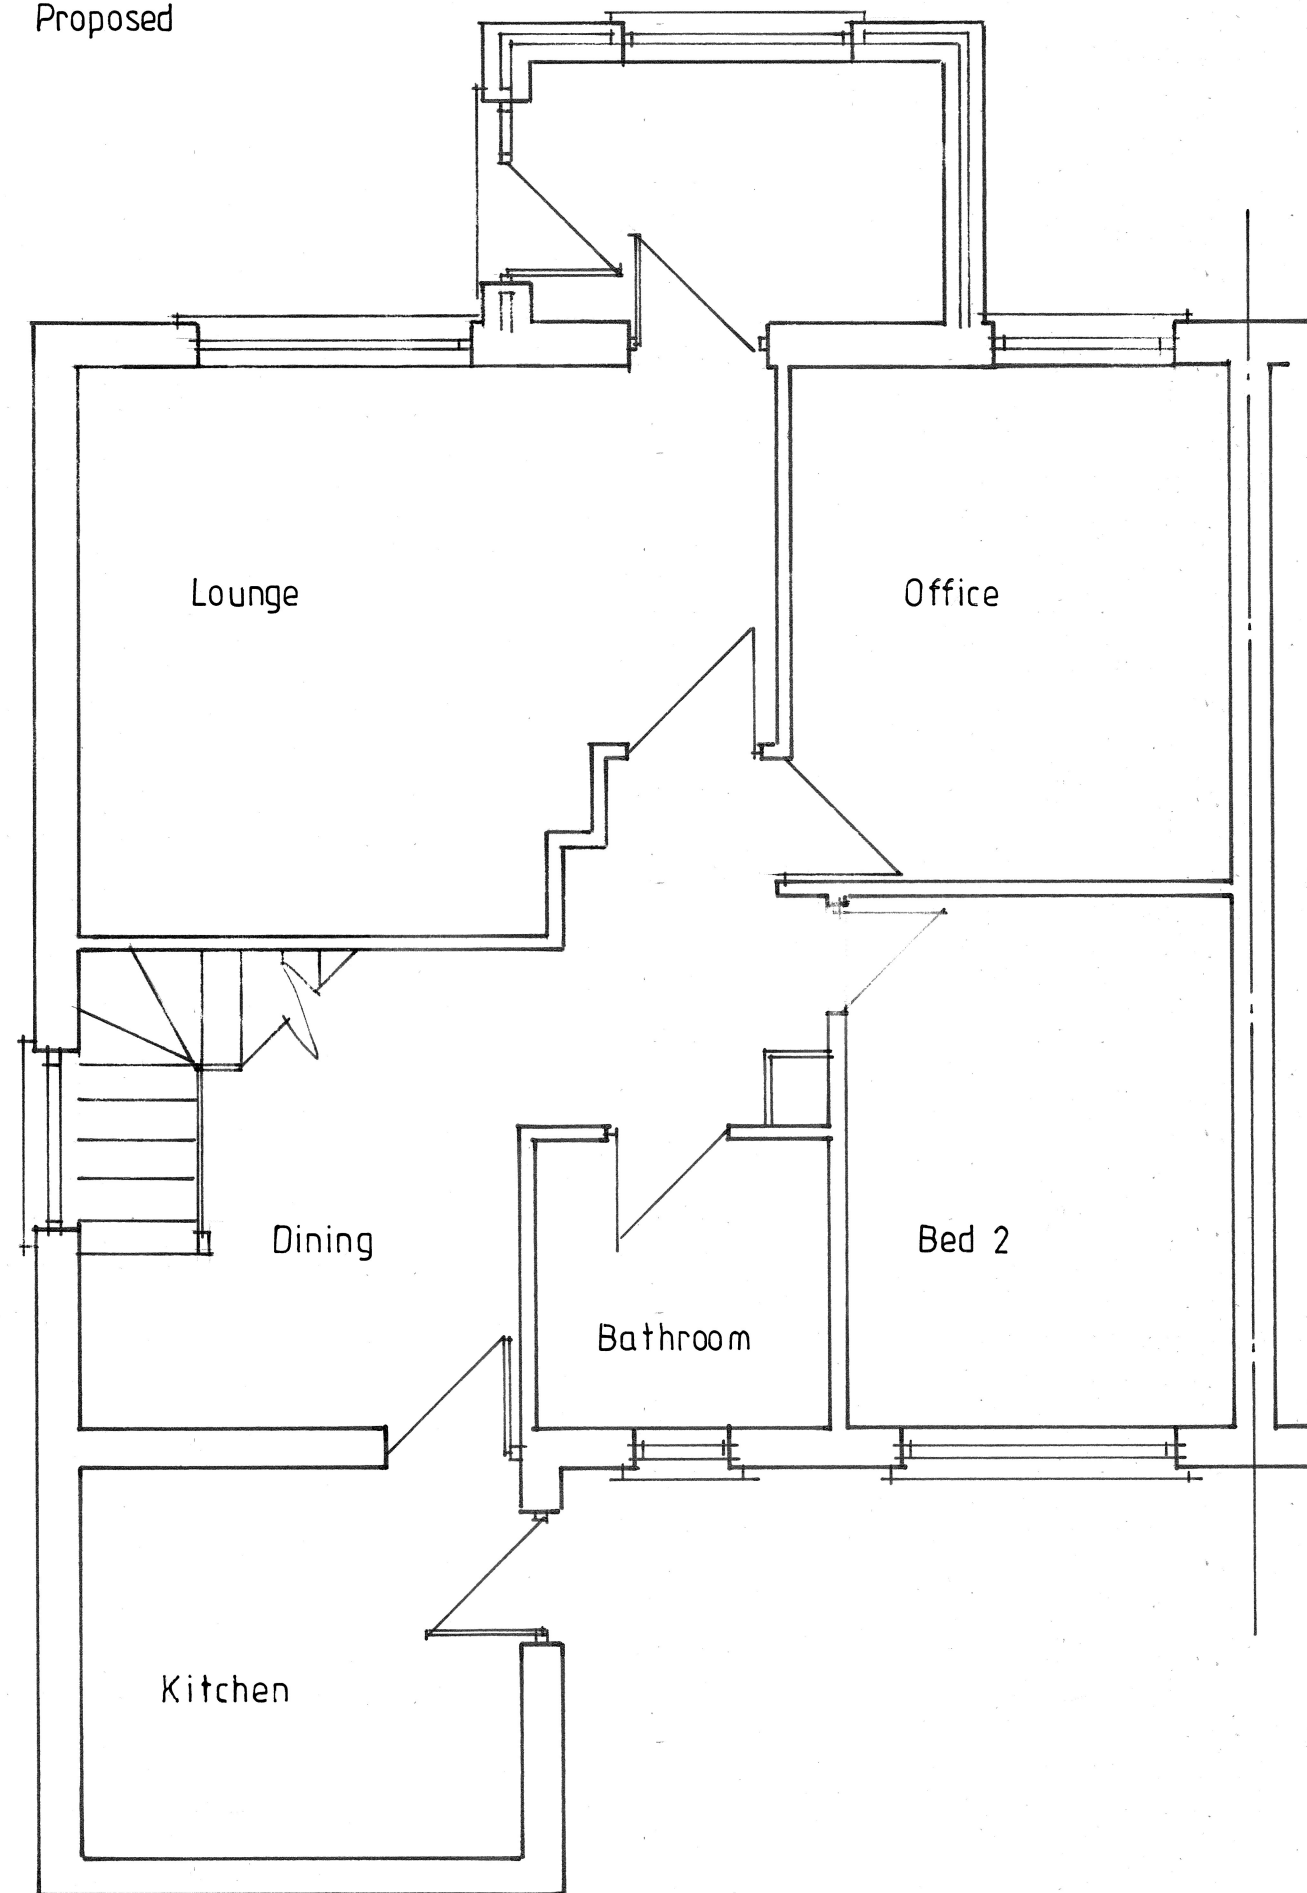


Existing First Floor Plan

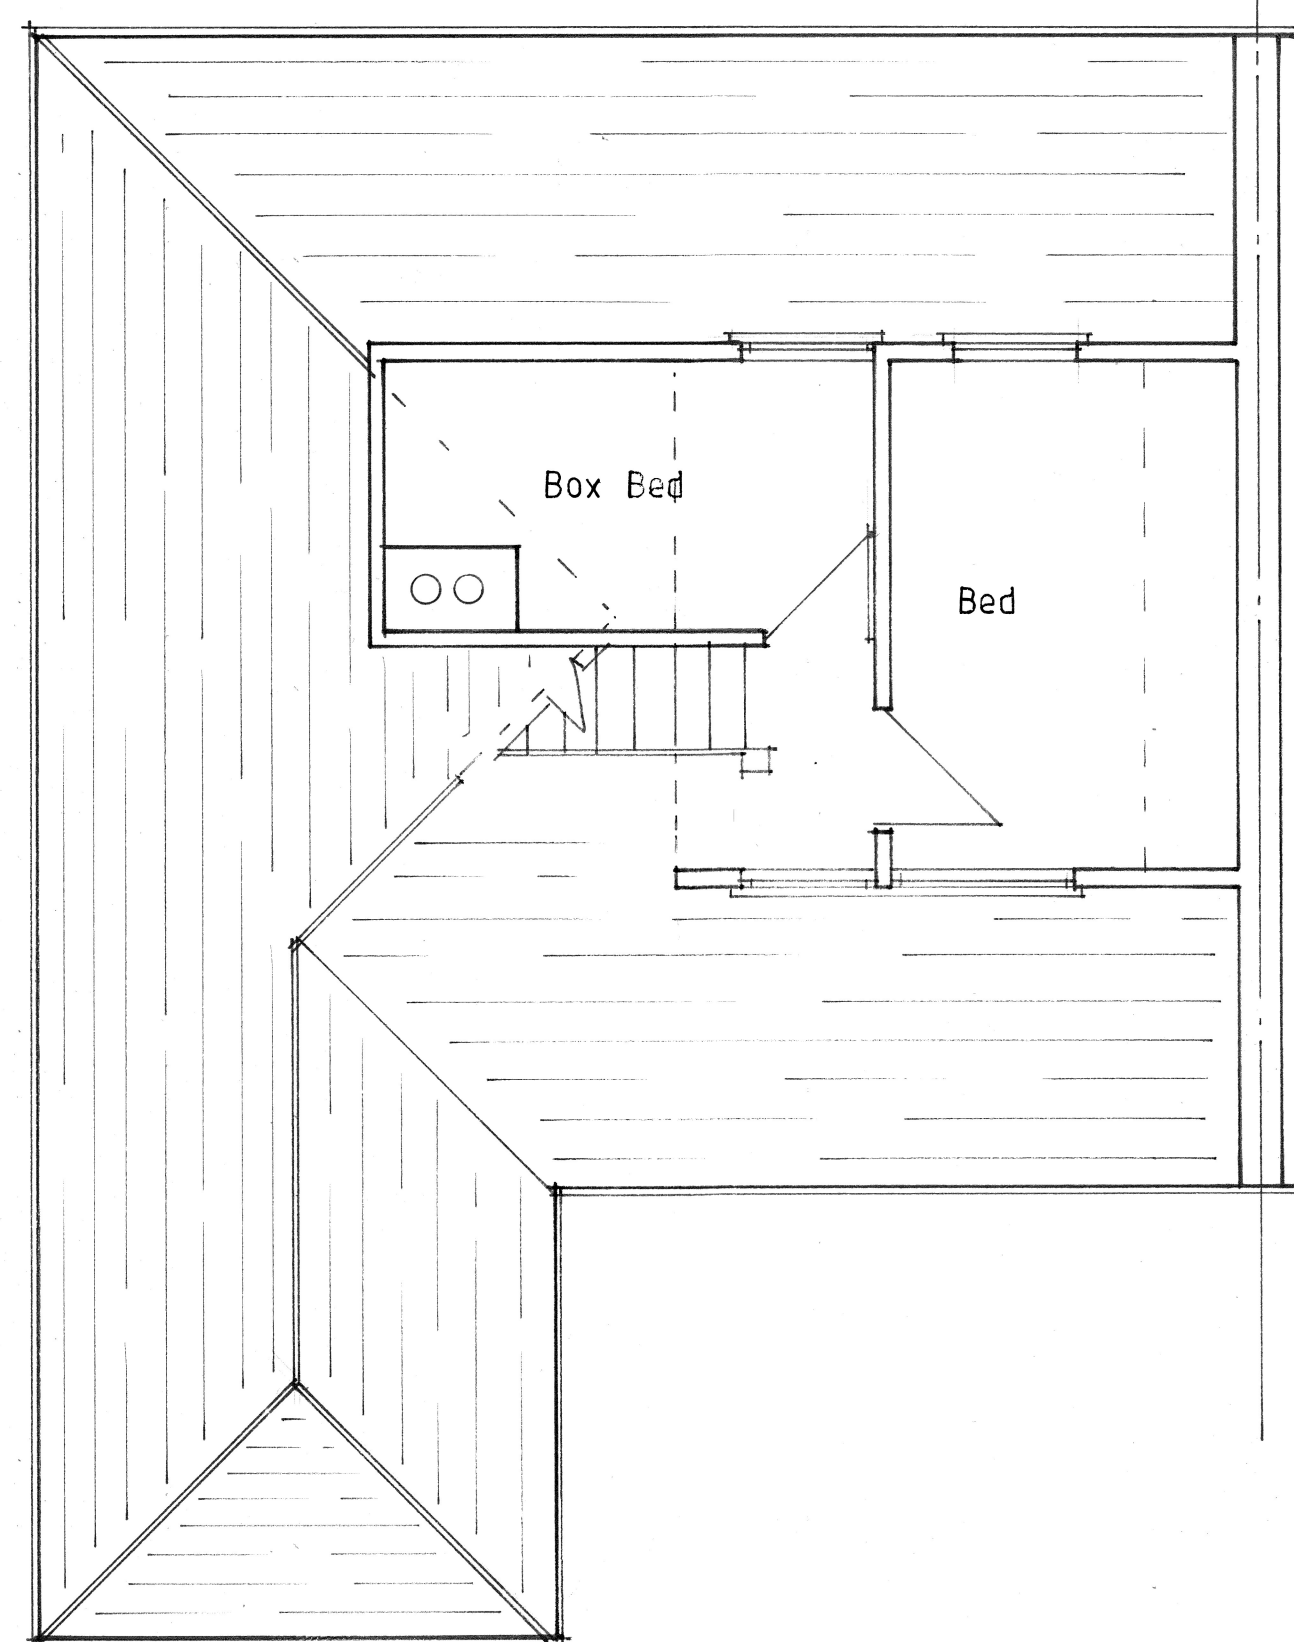


Proposed

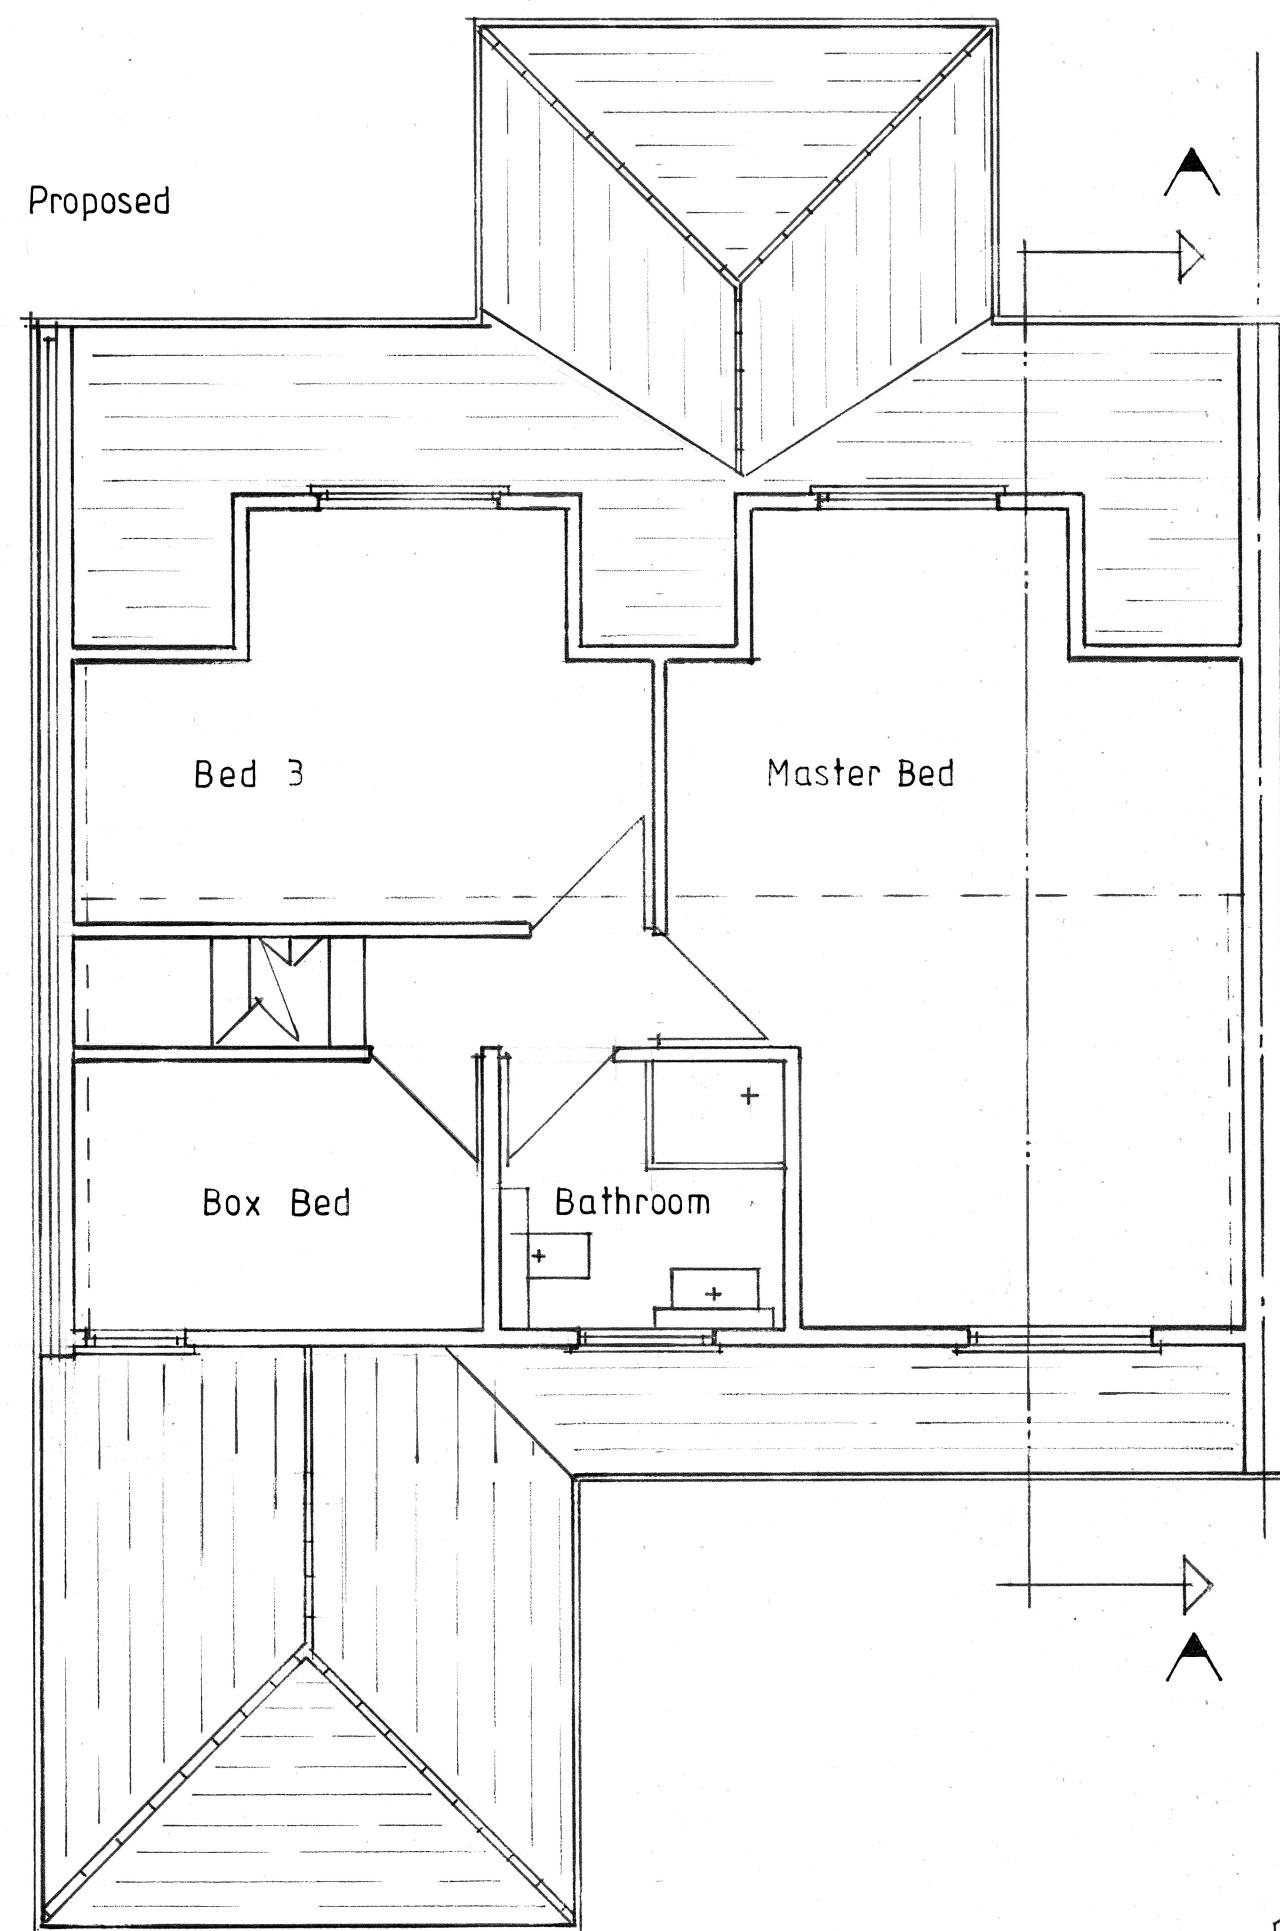


Site Plan 1:200

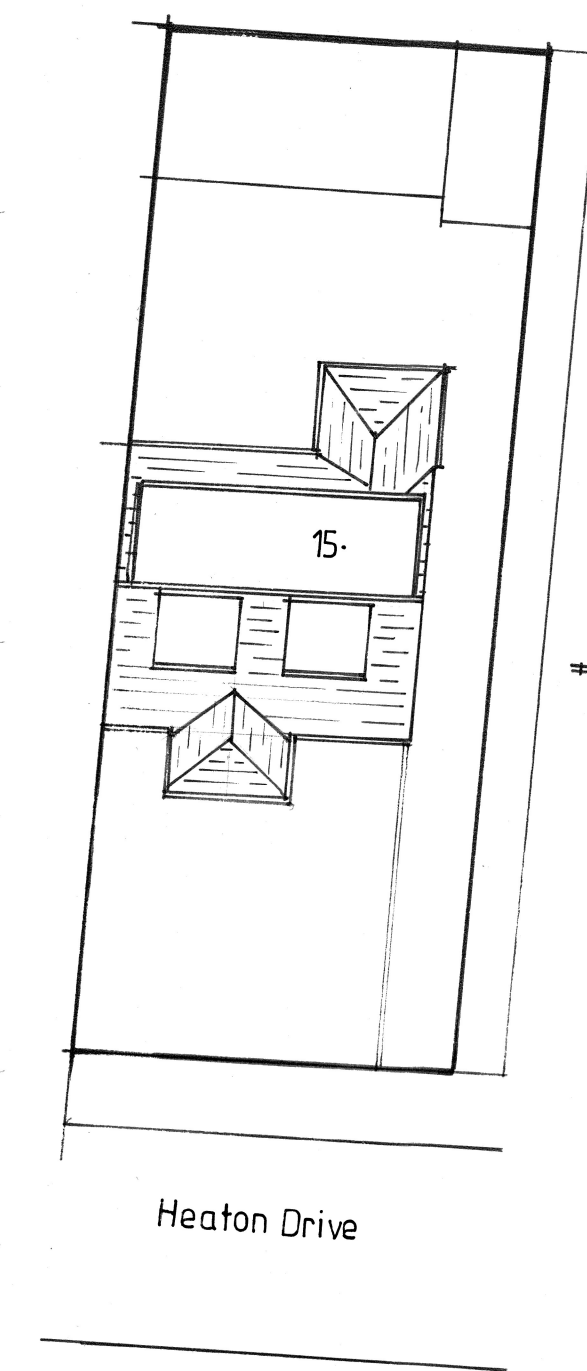


Section A-A

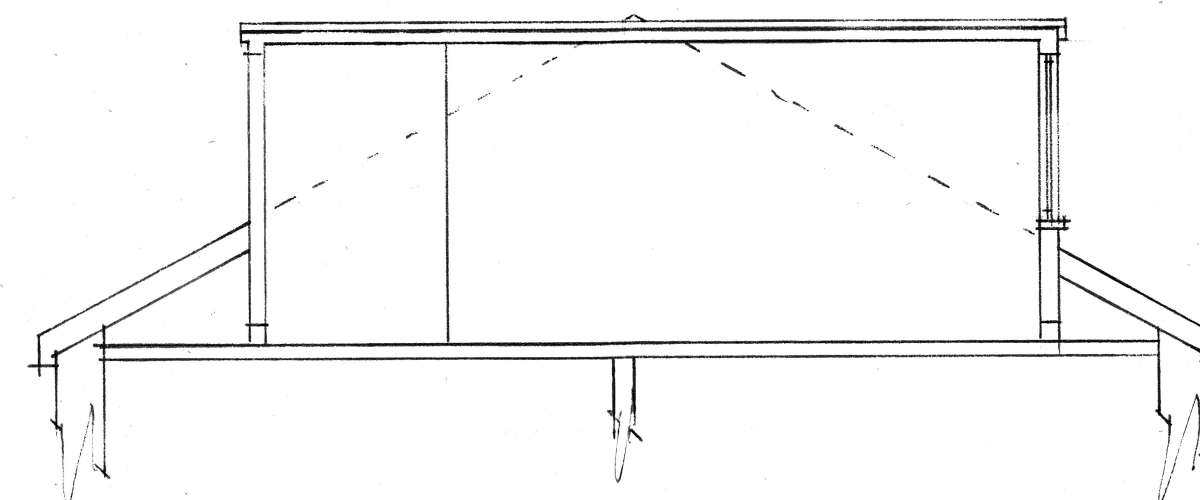


Proposed South Elevation

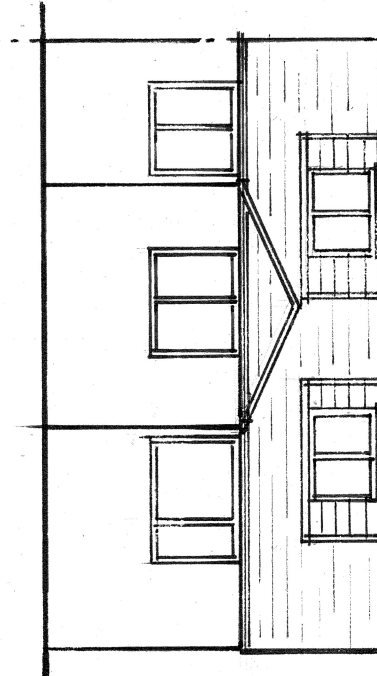


East

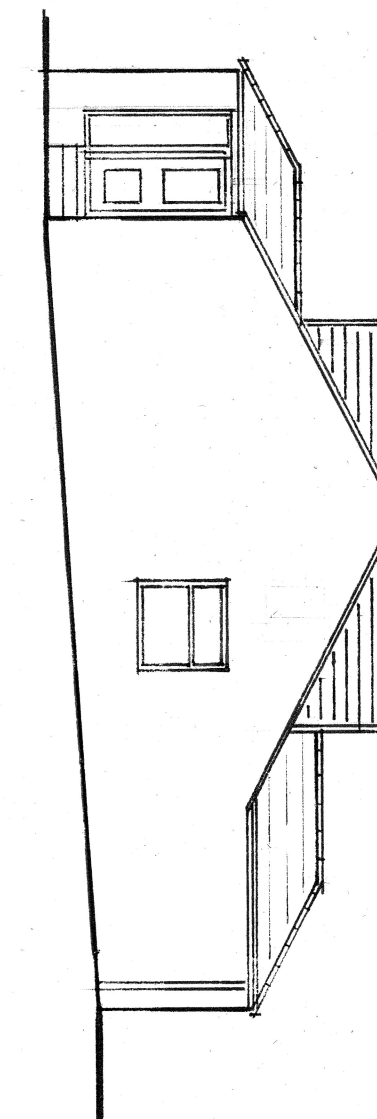


North

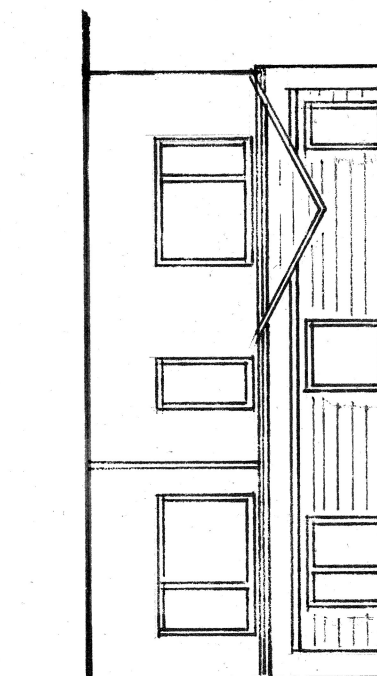


West

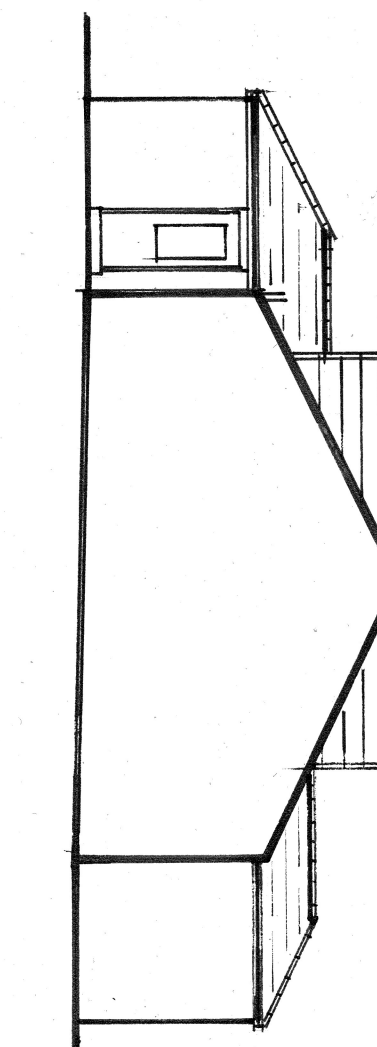


Existing South Elevation

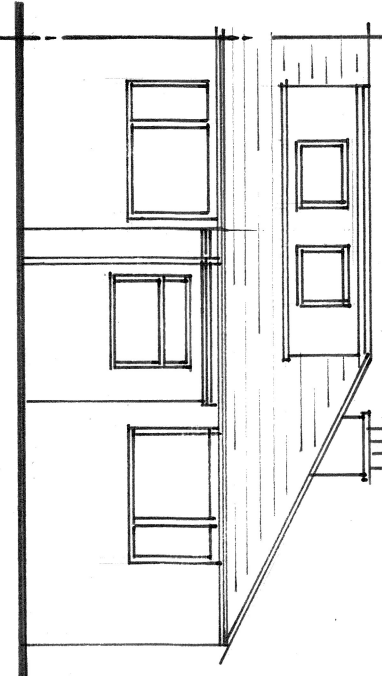


East

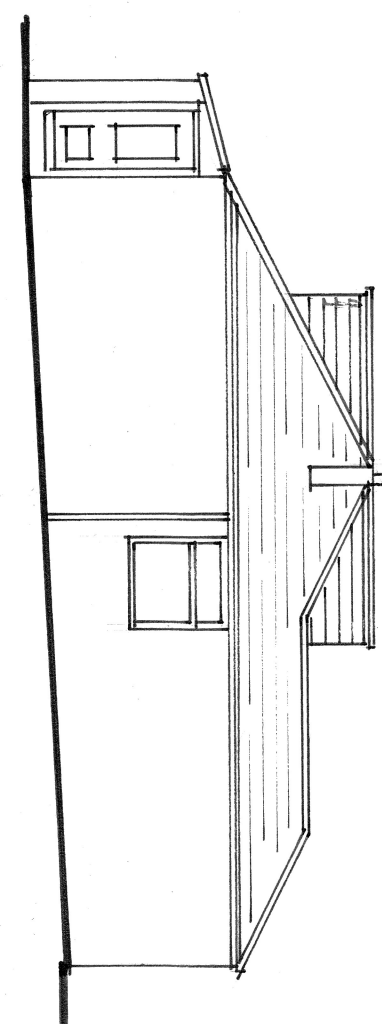

North

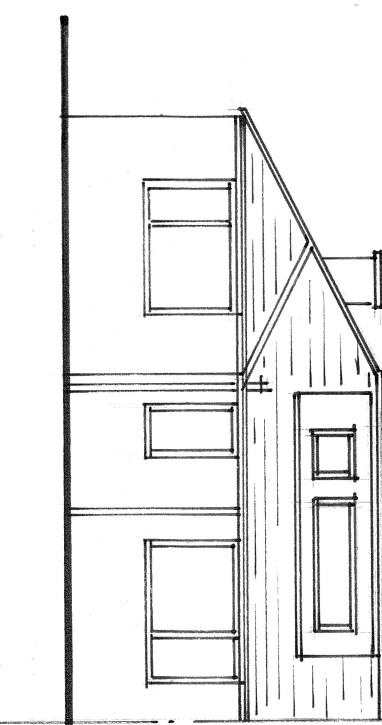

West

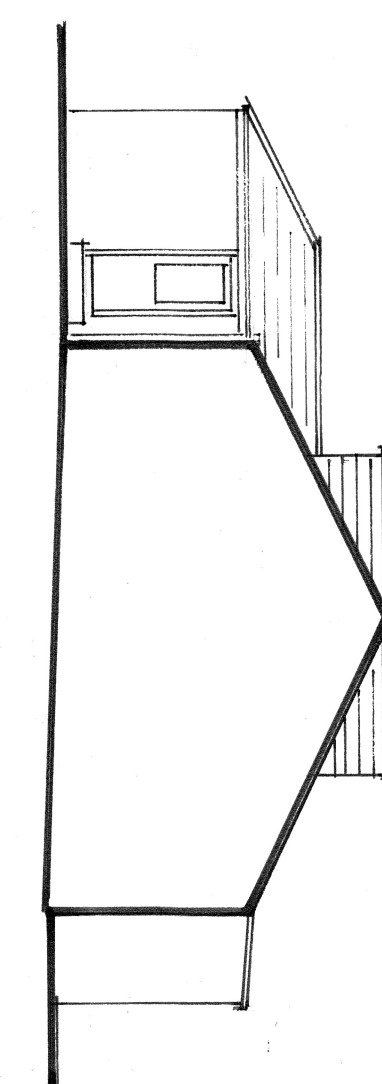

DESCRIPTION

Hip to gable & Front replacment extension with front & rear dormers

AT

15 Heaton Drive
Kirkheaton
Huddersfield
HD5 0LL

FOR

Mr & Mrs Allen

SCALE

1:50 & 1:100

NOTES

THIS DRAWING IS FOR
PLANNING PERMISSION
PURPOSES ONLY
ALL CONSTRUCTION
DIMENSIONS TO BE TAKEN
FROM SITE

DRAWING NO.

101 / 09 / 2024 Rev.A