

Drawing measurements shall not be obtained from scaling from the drawing. All dimensions are to be site verified prior to construction. Any discrepancies are to be reported to Eight One Two Architects Ltd immediately. This drawing is to be read in conjunction with all associated drawings and specifications including all relevant sub-consultants information.

Notes_

PLANNING

0 12.5 25 37.5 50 62.5 m

SCALE 1:1250

0 5 10 15 20 25 m



SCALE 1:500

0 500 1000 1500 2000 2500 mm


SCALE 1:50

Note:
Surrounding contextual buildings and information are based on received ordinance survey drawings and are shown for illustrative purposes only. assumed site boundary is subject to confirmation to legal confirmation


Note:
Information is based on OS map and received information and is subject to full topographical survey.
Assumed site boundary and site constraints subject to legal confirmation.
All legal easements and extent of existing underground services locations are subject to confirmation.

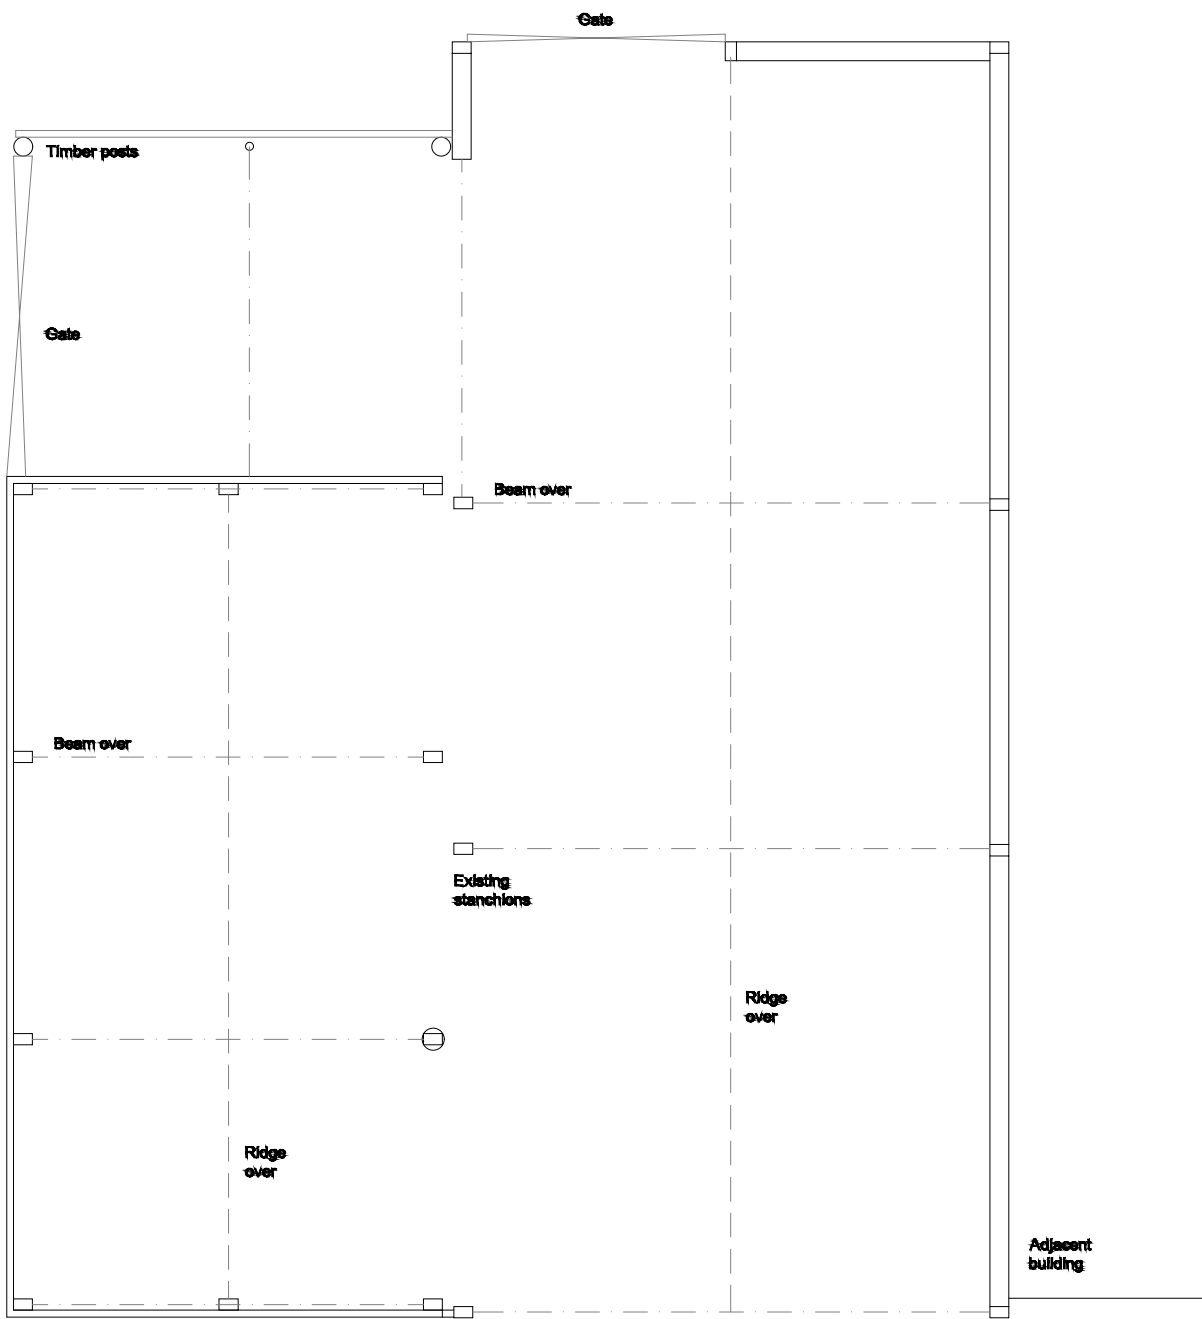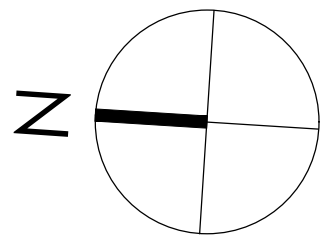


FLOOR PLAN_AS EXISTING
SCALE 1:100

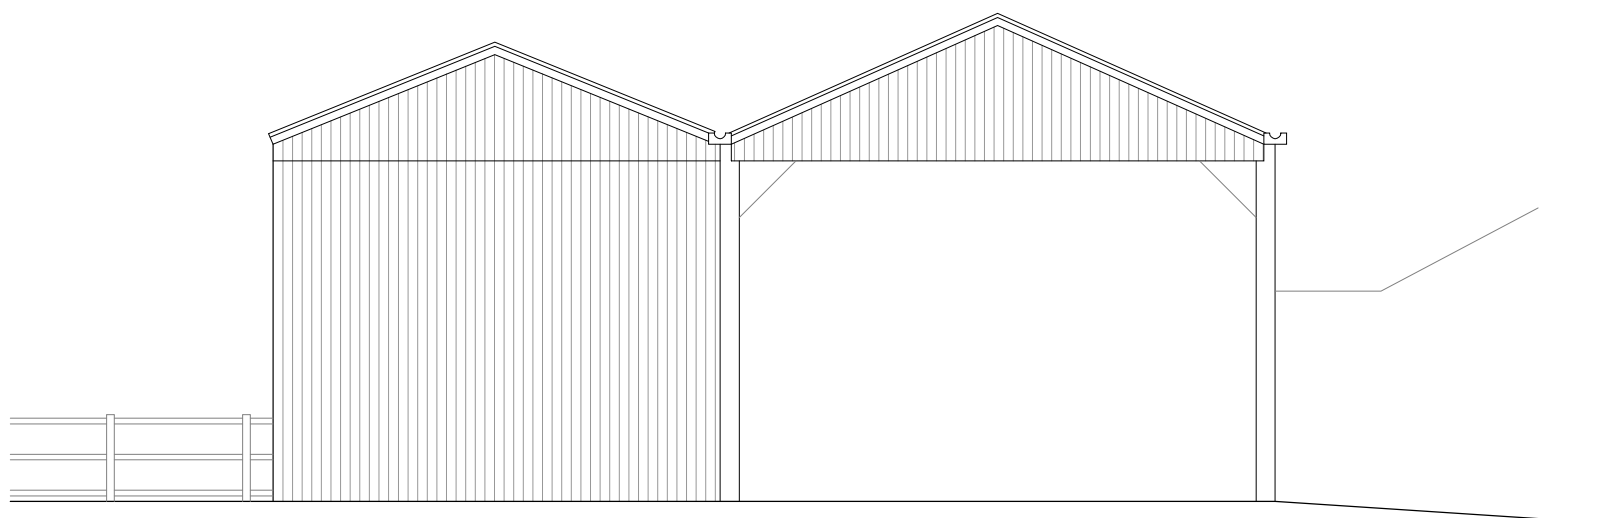


EAST ELEVATION_AS EXISTING
SCALE 1:100

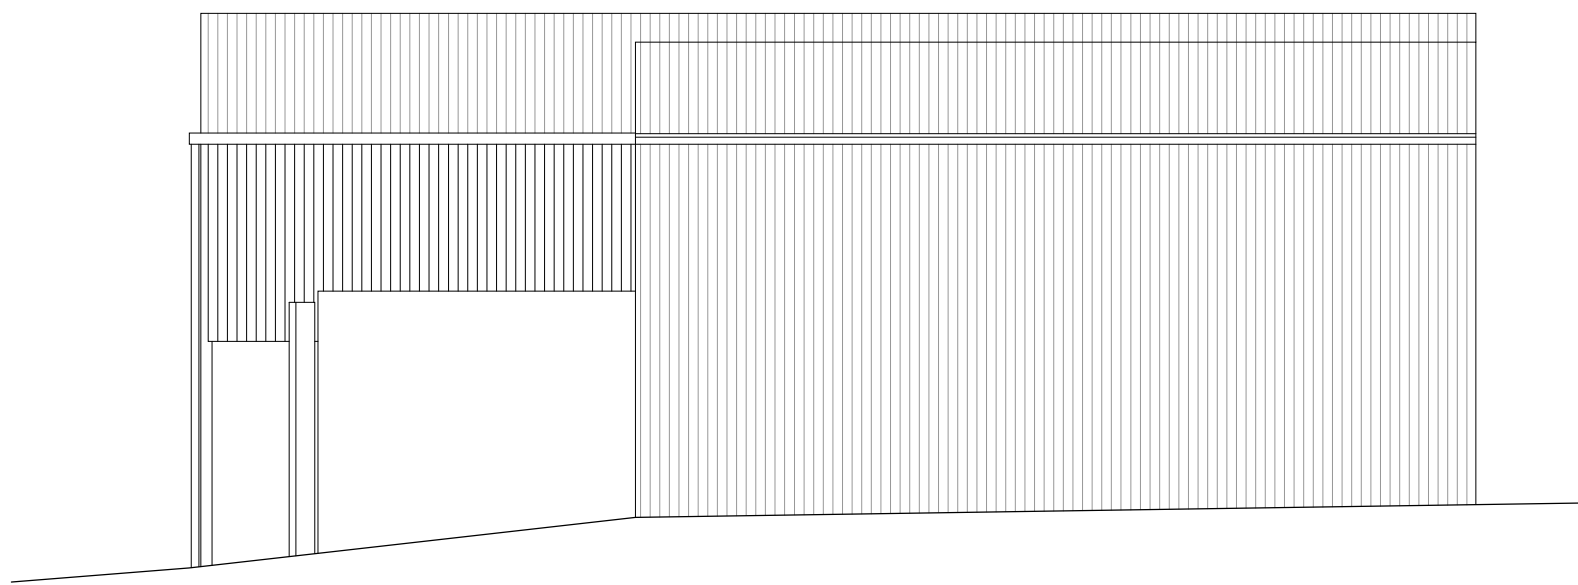


EAST ELEVATION_AS EXISTING
SCALE 1:100

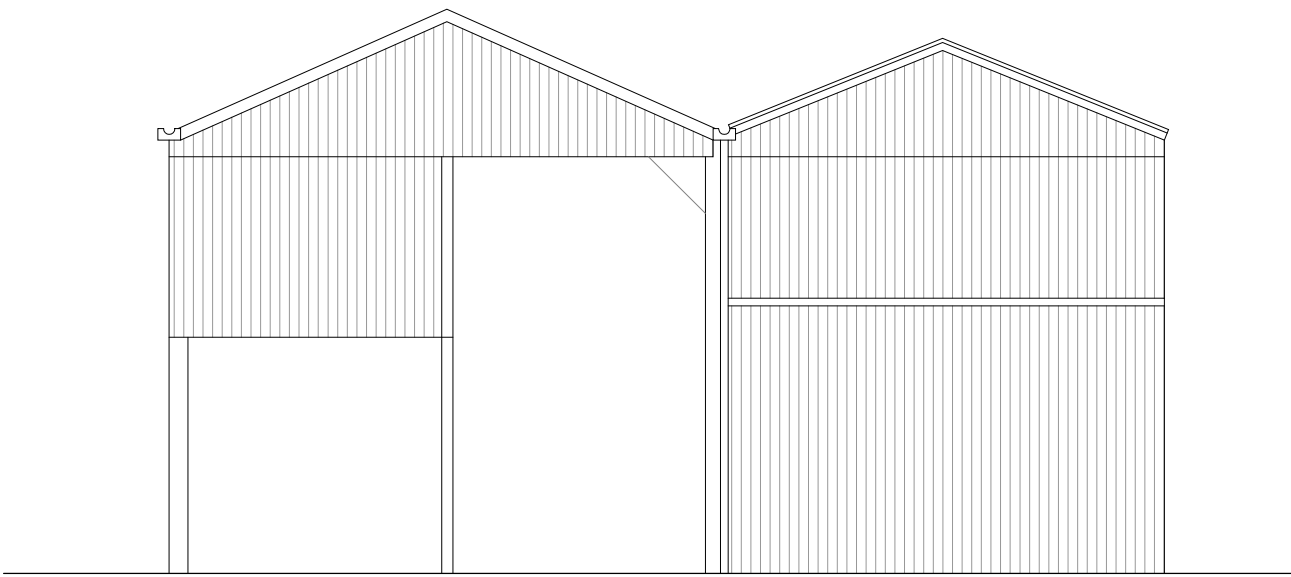



WEST ELEVATION_AS EXISTING
SCALE 1:100

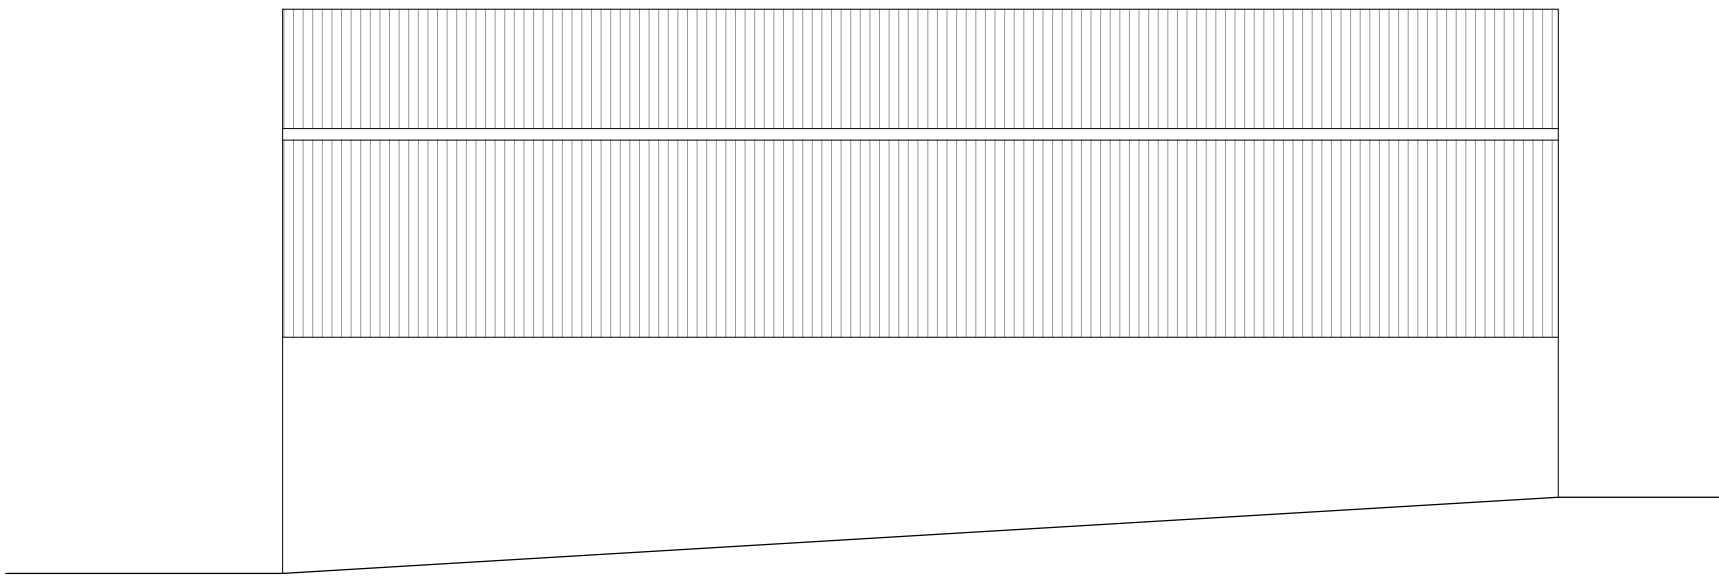

SOUTH ELEVATION_AS EXISTING
SCALE 1:100

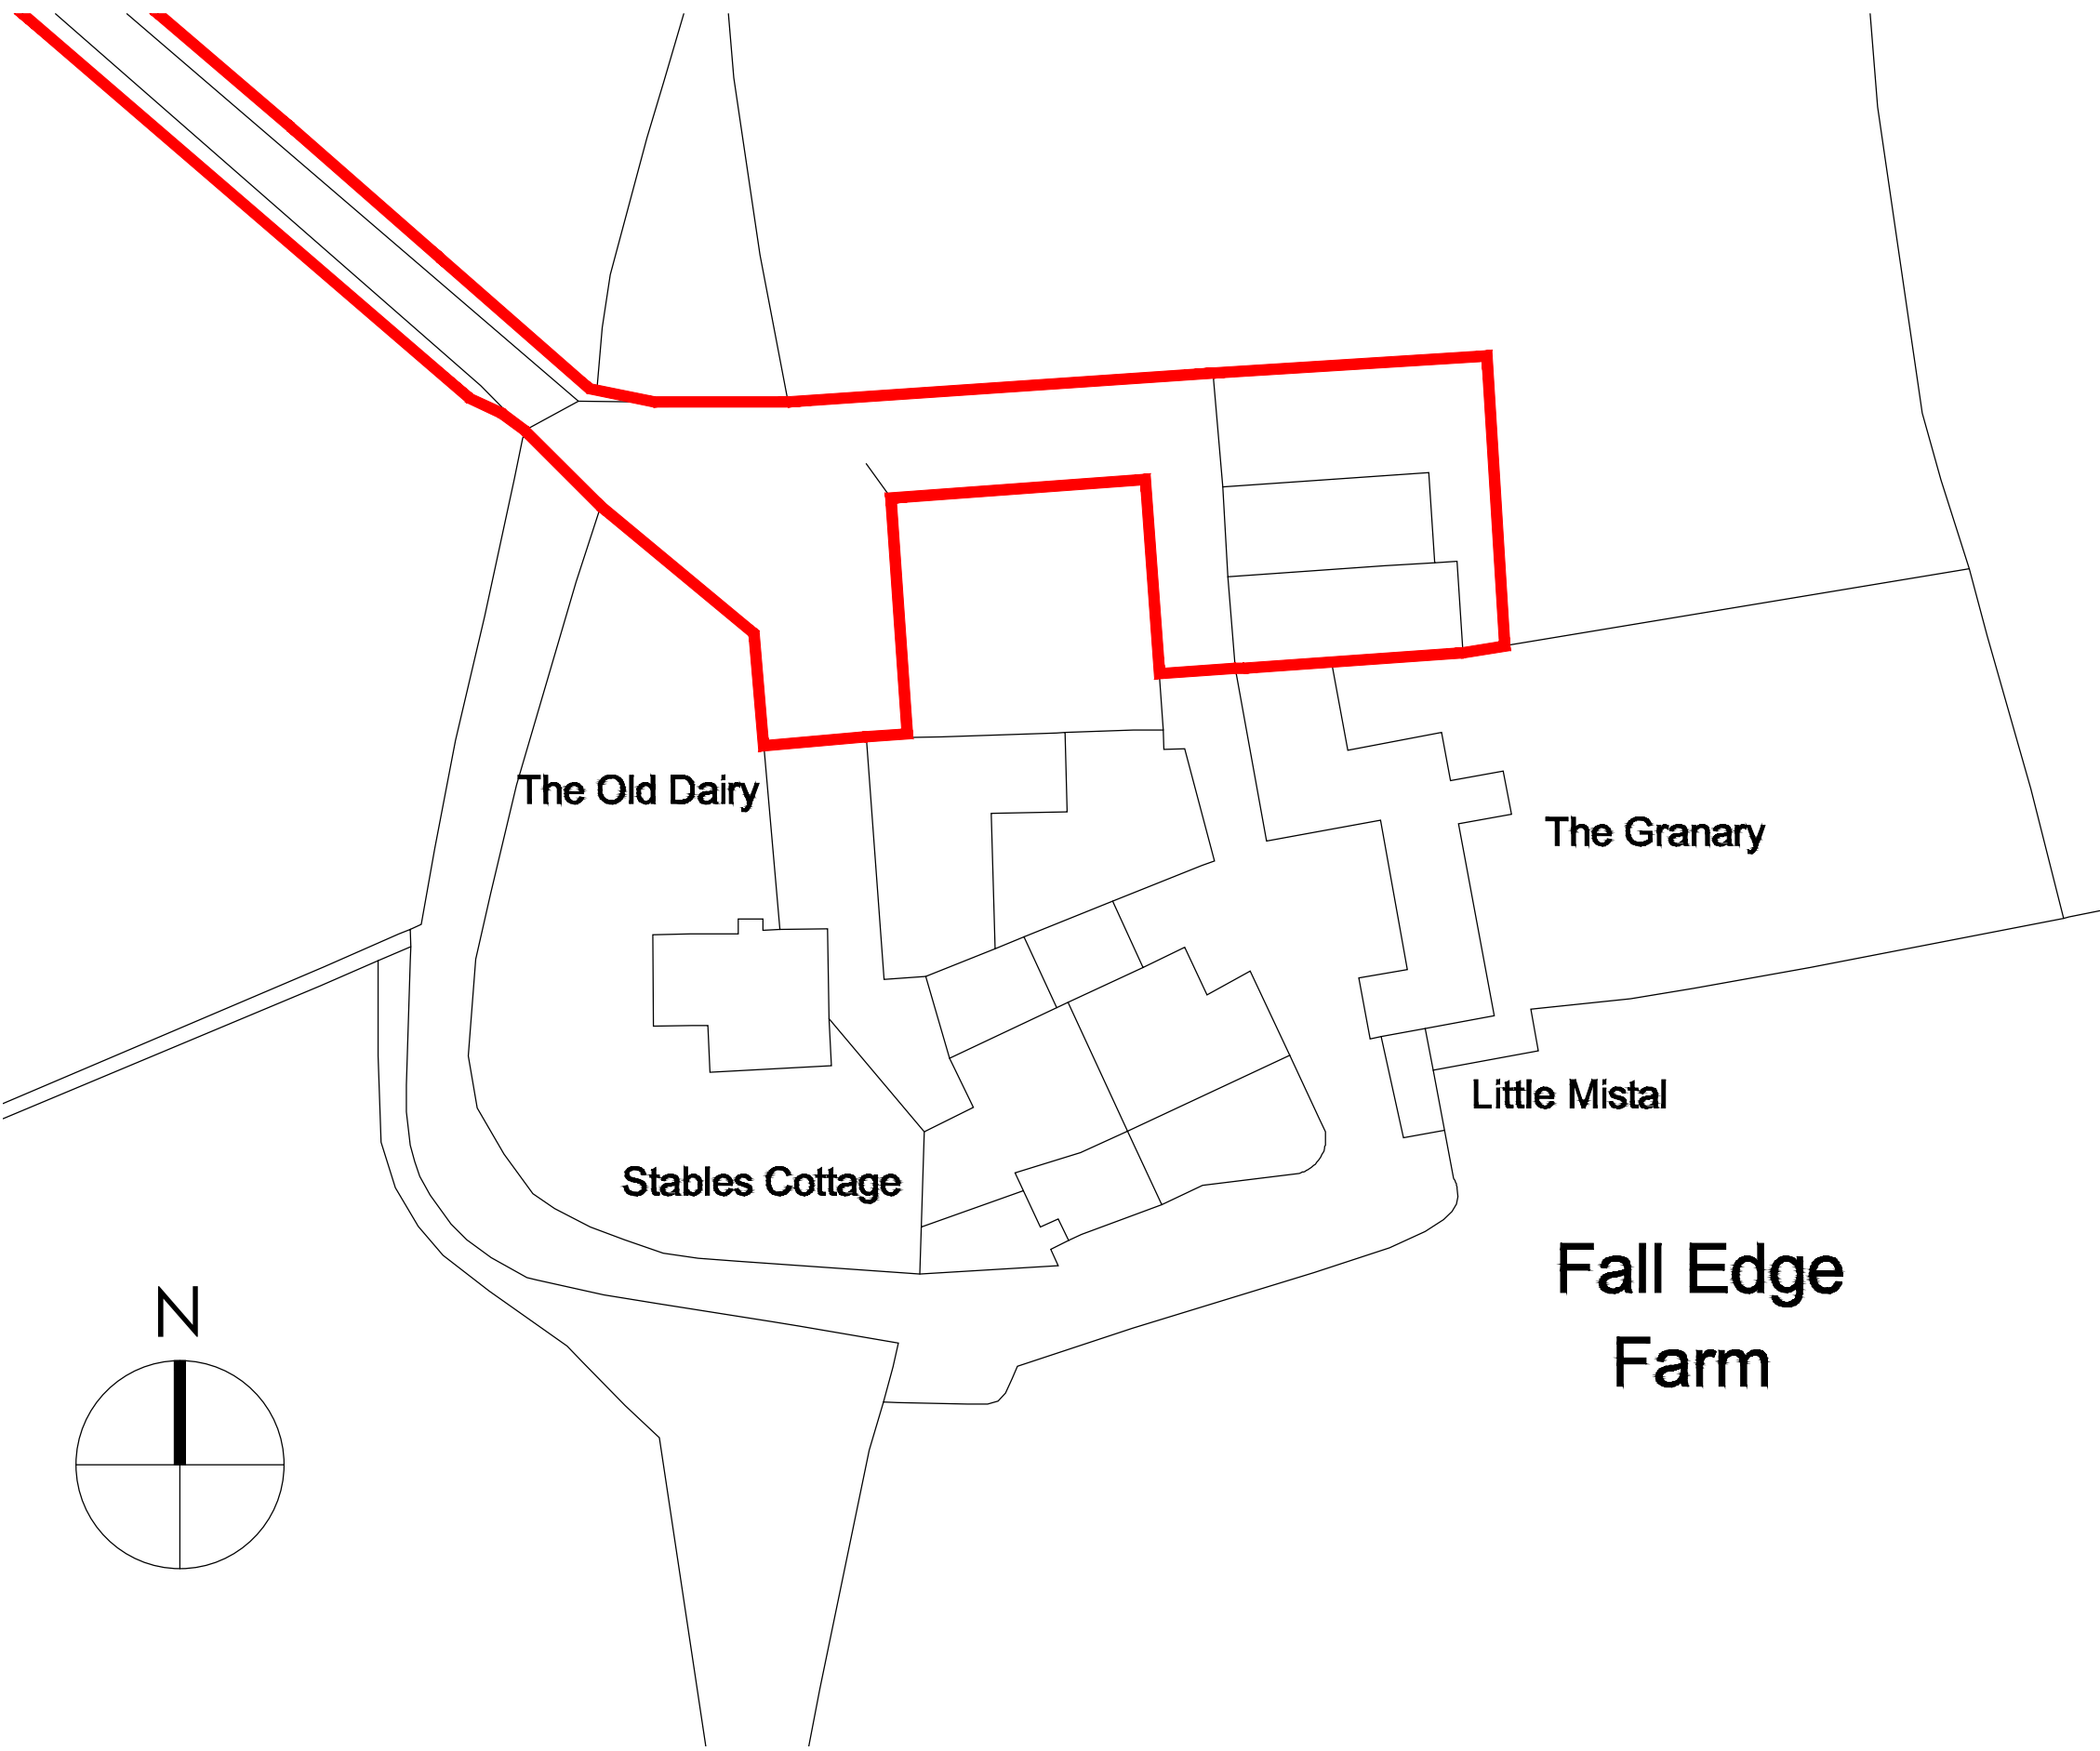

SITE PLAN_AS EXISTING
SCALE 1:500

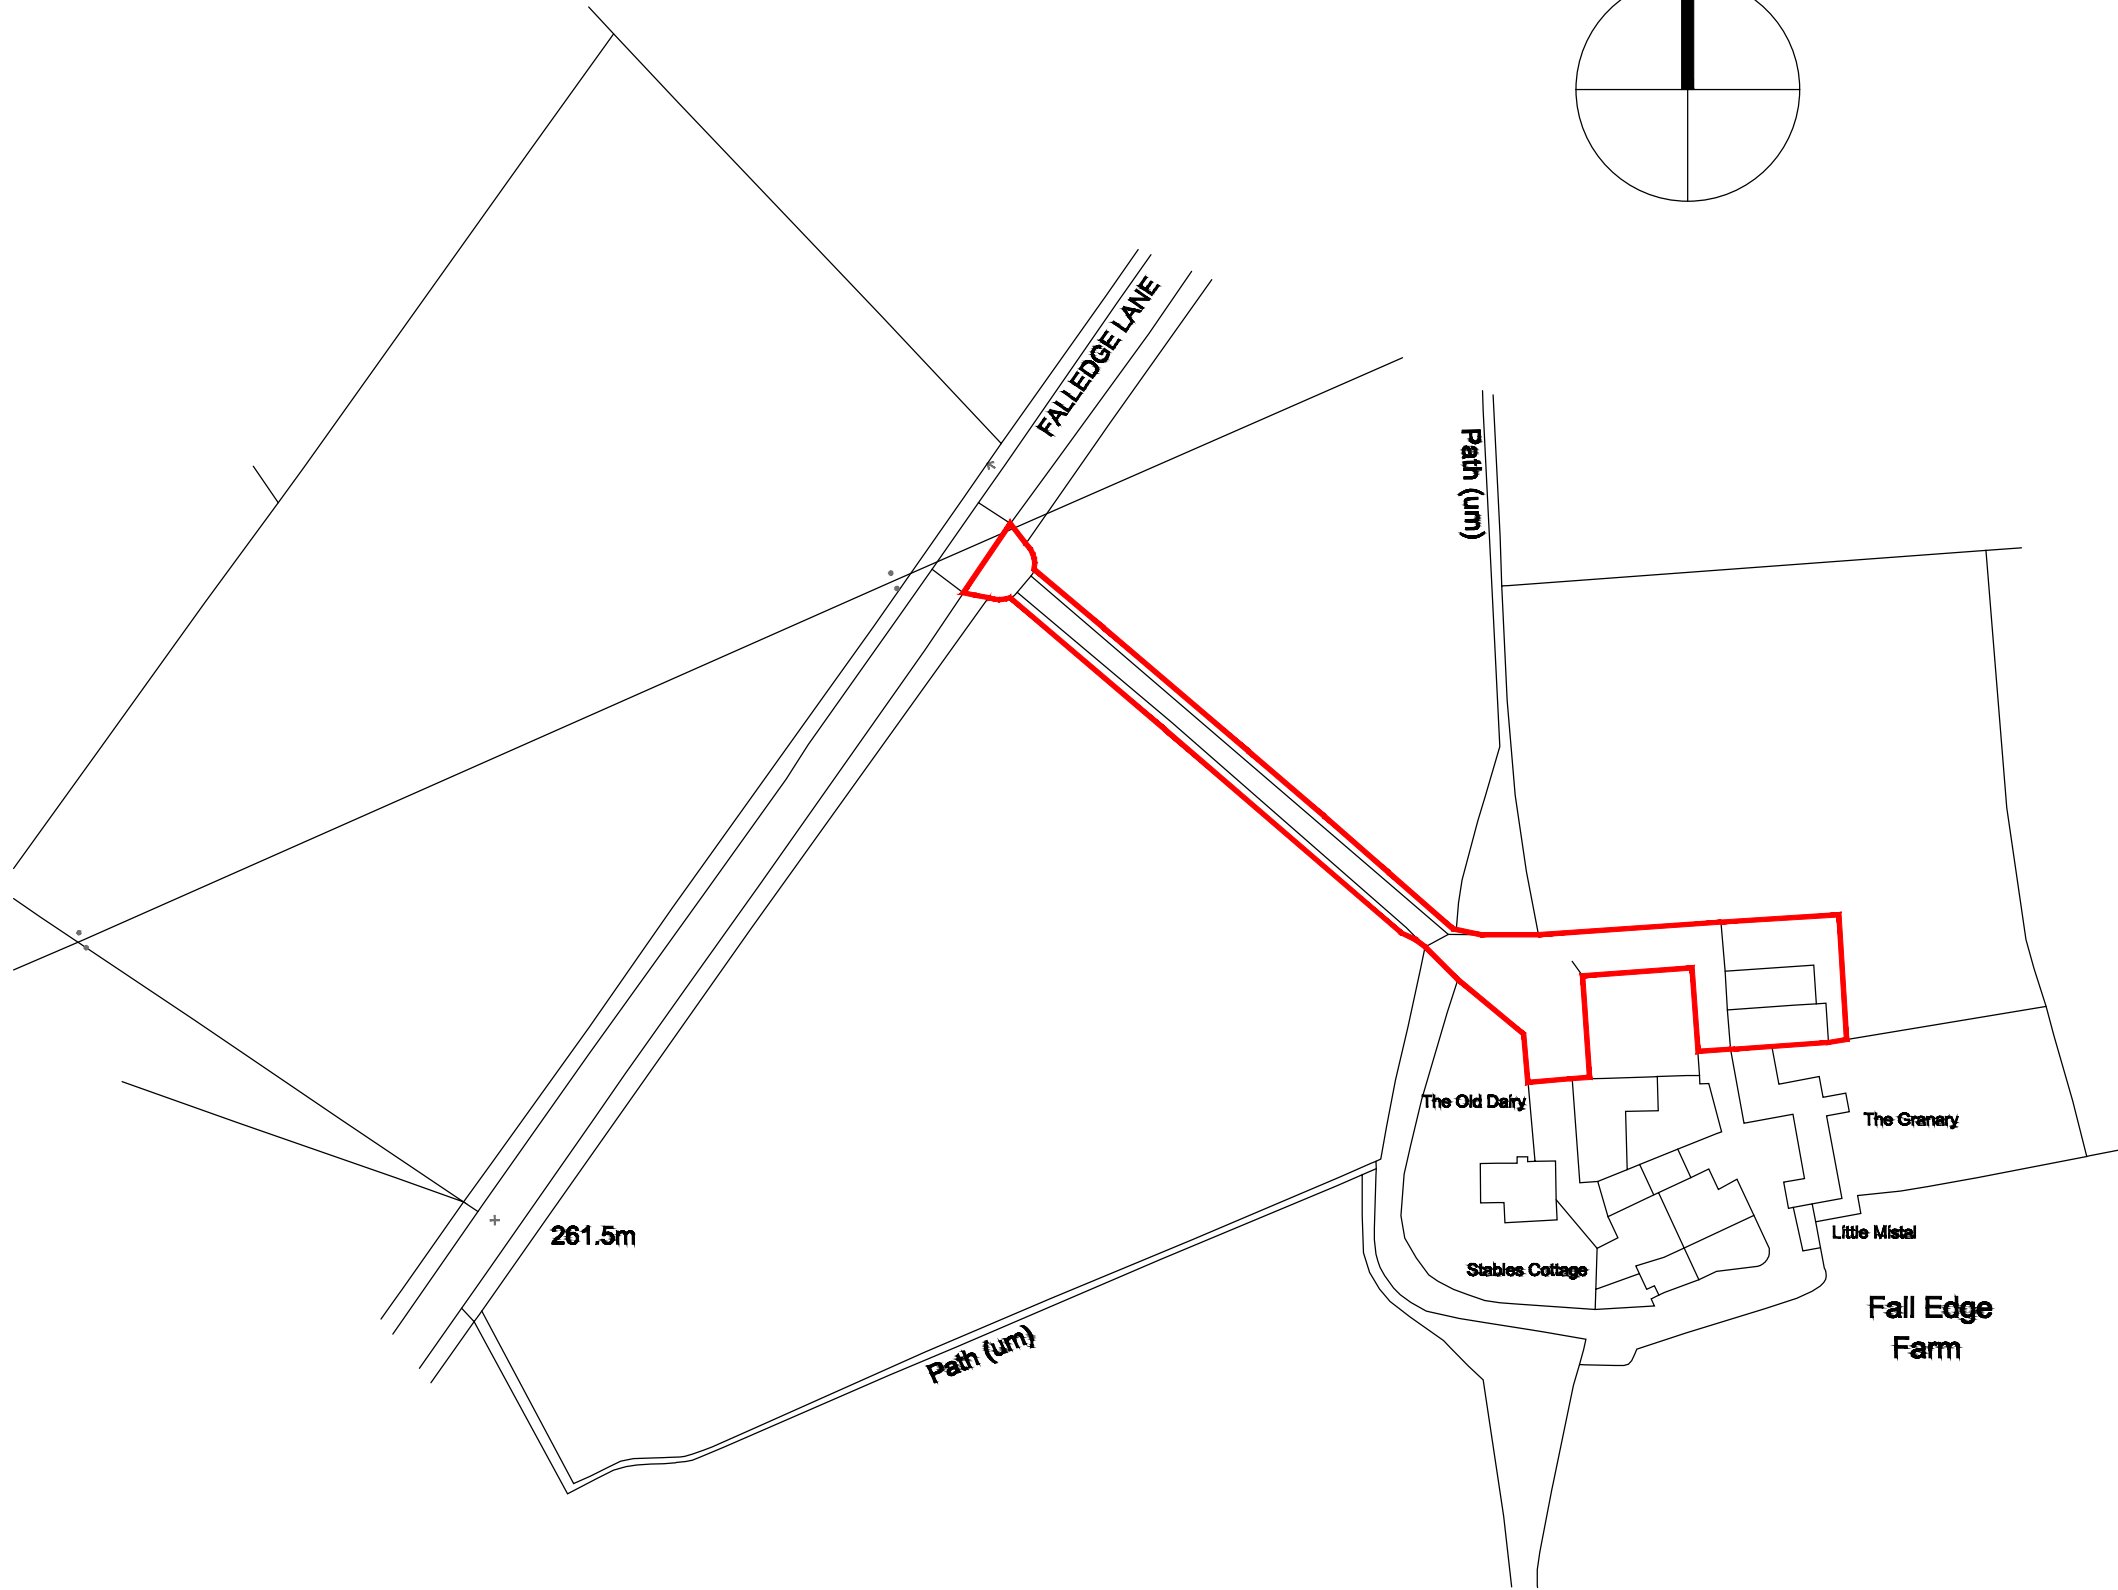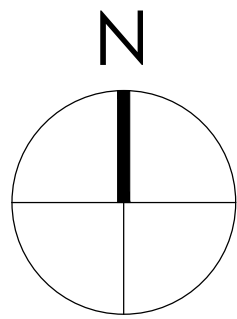

LOCATION PLAN
SCALE 1:1250

0

Rev. Date Amendments By Apr

Eight_OneTwo Architects

Tel. +44 (0)7761 570735
Email mail@eightonetwo.co.uk
www.eightonetwo.co.uk
Studio A5 Brooke's Mill, Armitage Bridge, Huddersfield, HD4 7NR

Drawing Status_
PLANNING

Client_
EIGHT_ONE TWO ARCHITECTS LTD

Project_
BARN CONVERSION (CLASS Q) TO 1 DWELLING at FALLEDEGE FARM, FALLEDEGE LANE, UPPER DENBY, HUDDERSFIELD, HD8 8YH.

Drawing Title_
AS EXISTING_ FLOOR PLAN, ELEVATIONS, SITE and LOCATION PLANS

Drawing Scale_ 1:100 1:500 1:1250
Drawn By_ N/A
Checked By_ JAL

Paper Size_ A1
Drawn Date_ AUG 2024
Checked Date_ AUG 2024

Drawing Number_
23_805_100