


Notes:

This drawing is the sole copyright of KPP Architects Ltd and reproduction in any form is forbidden unless permission is obtained in writing.

Do not scale from this drawing. Any discrepancies on site should be brought to the attention of KPP Architects Ltd.


Work and materials must comply with the current Building Regulations and Codes of Practice and be read in conjunction with building specifications and other sub-contractors information. All materials are to be installed in strict accordance with the recommendations of the manufacturers.

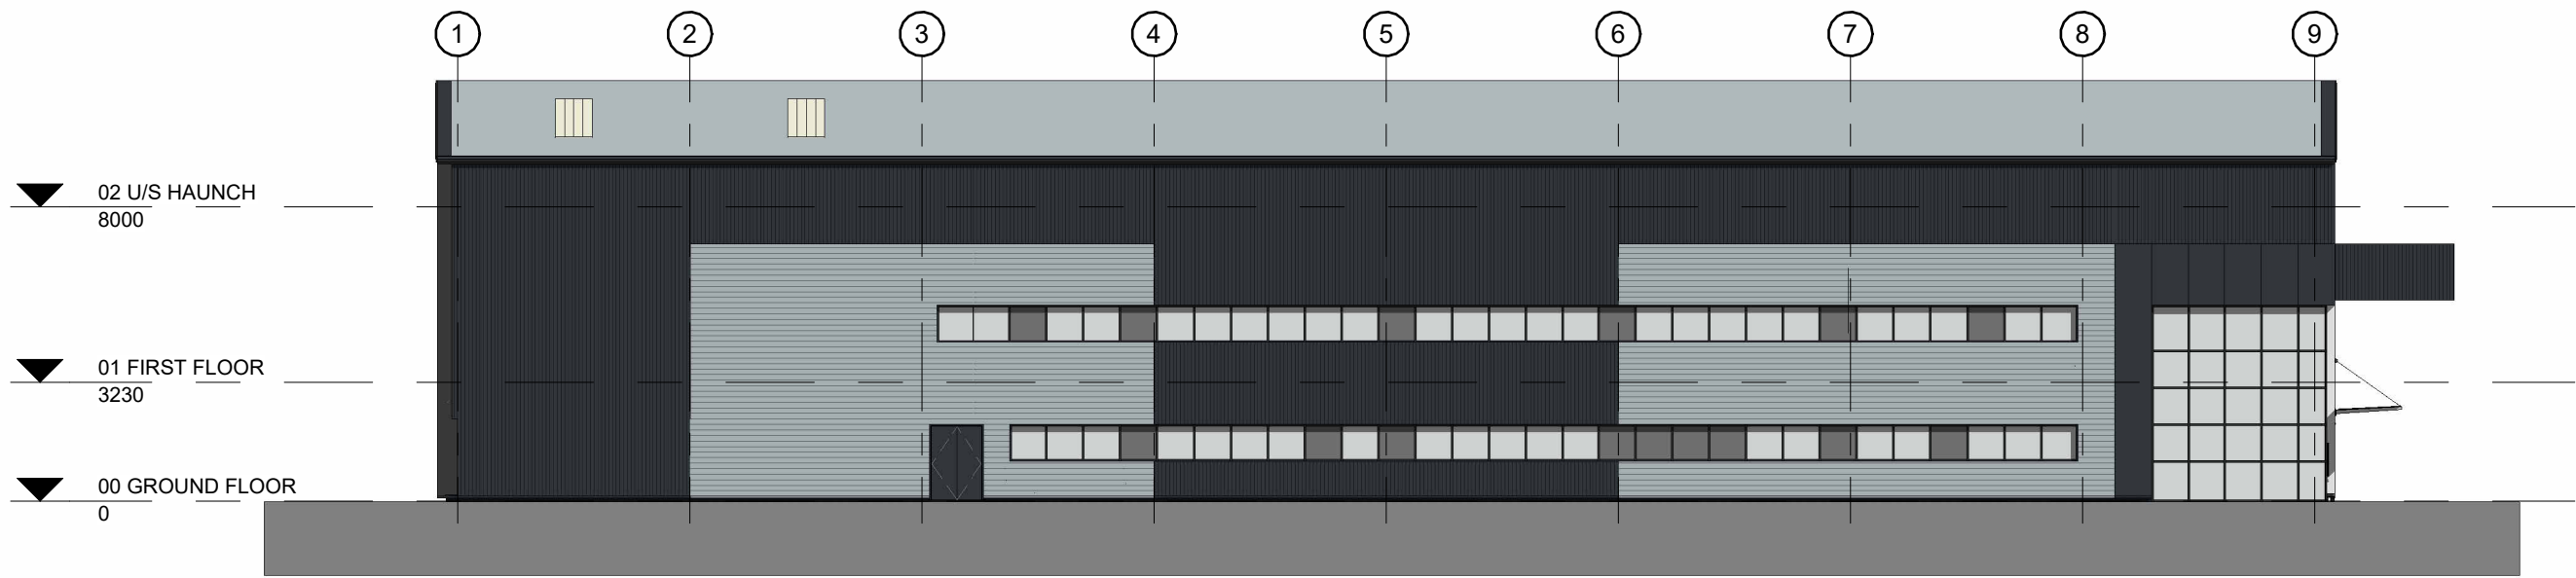


ROAD ELEVATION
1 : 200





FRONT ELEVATION
1 : 200

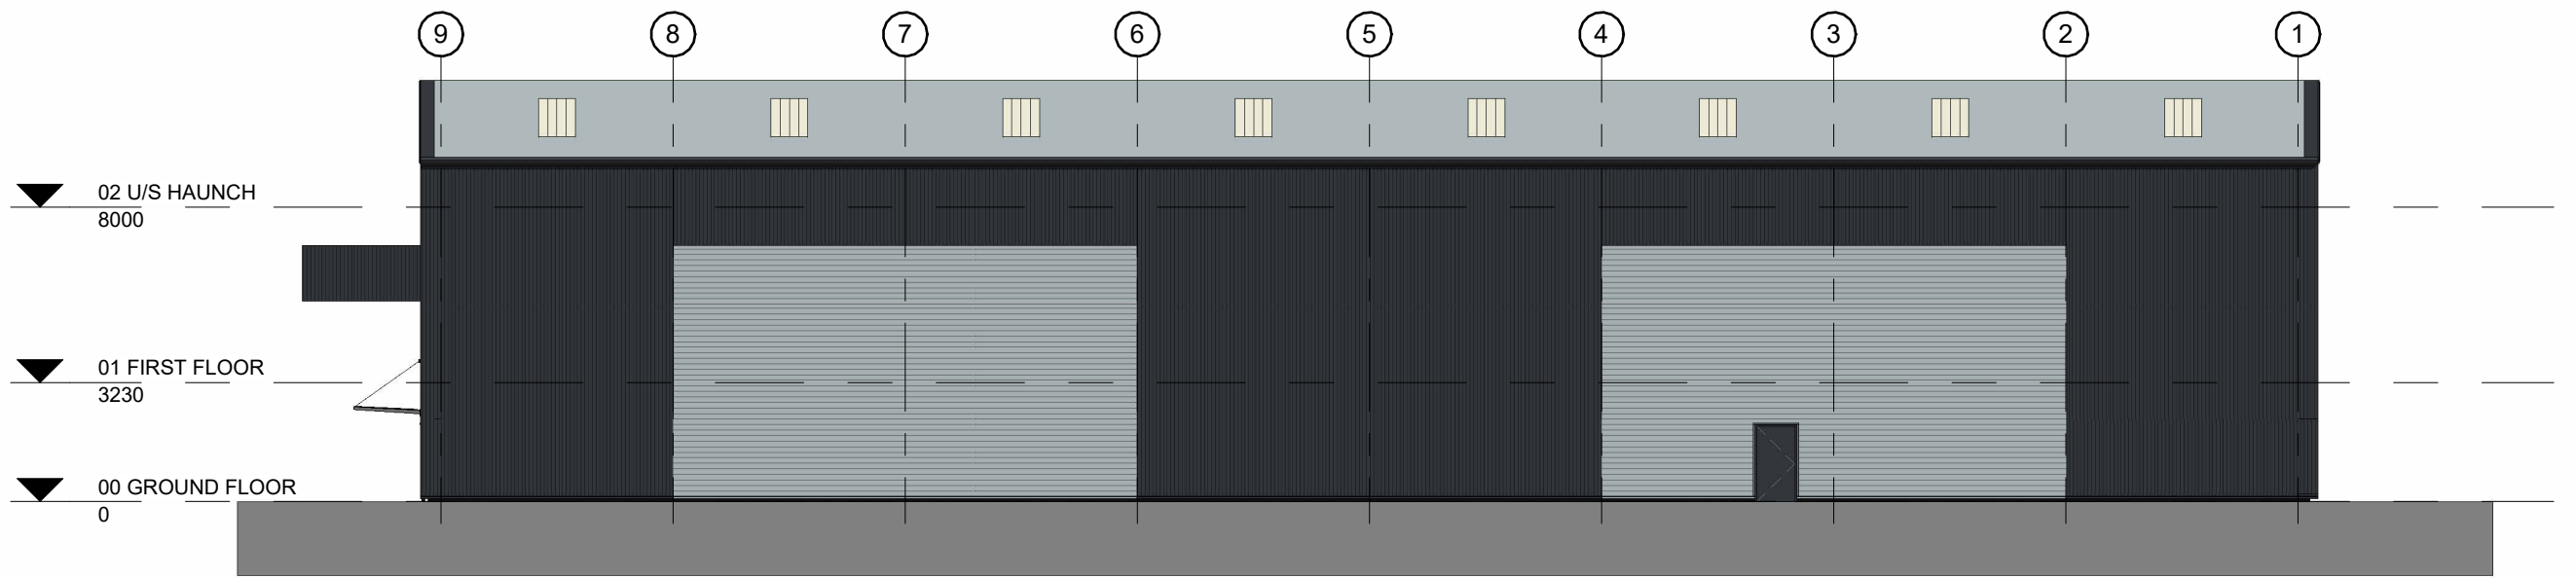


SIDE ELEVATION
1 : 200

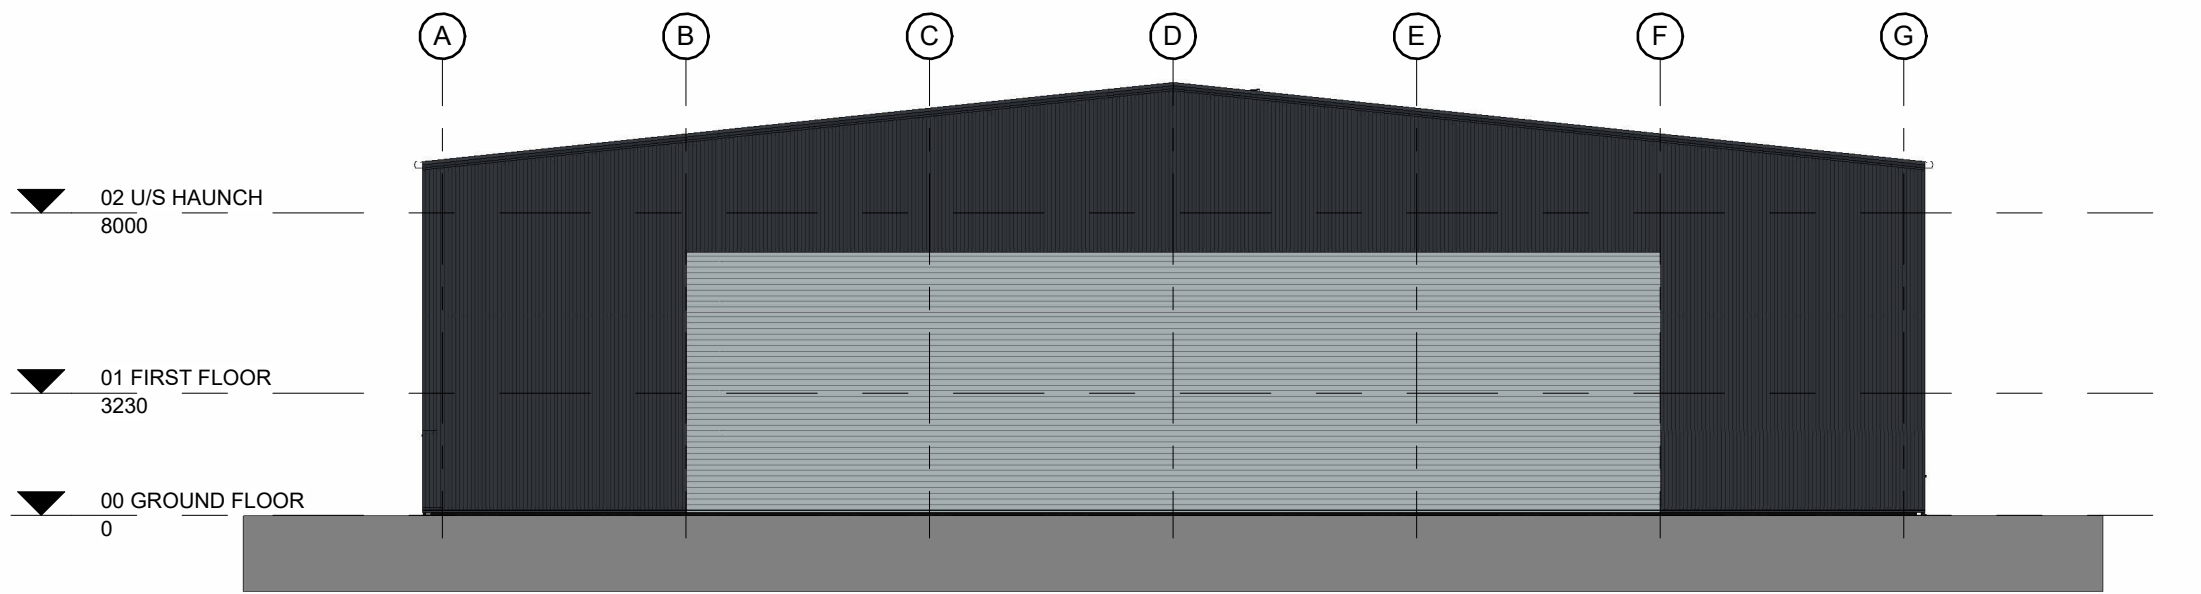


REAR ELEVATION
1 : 200

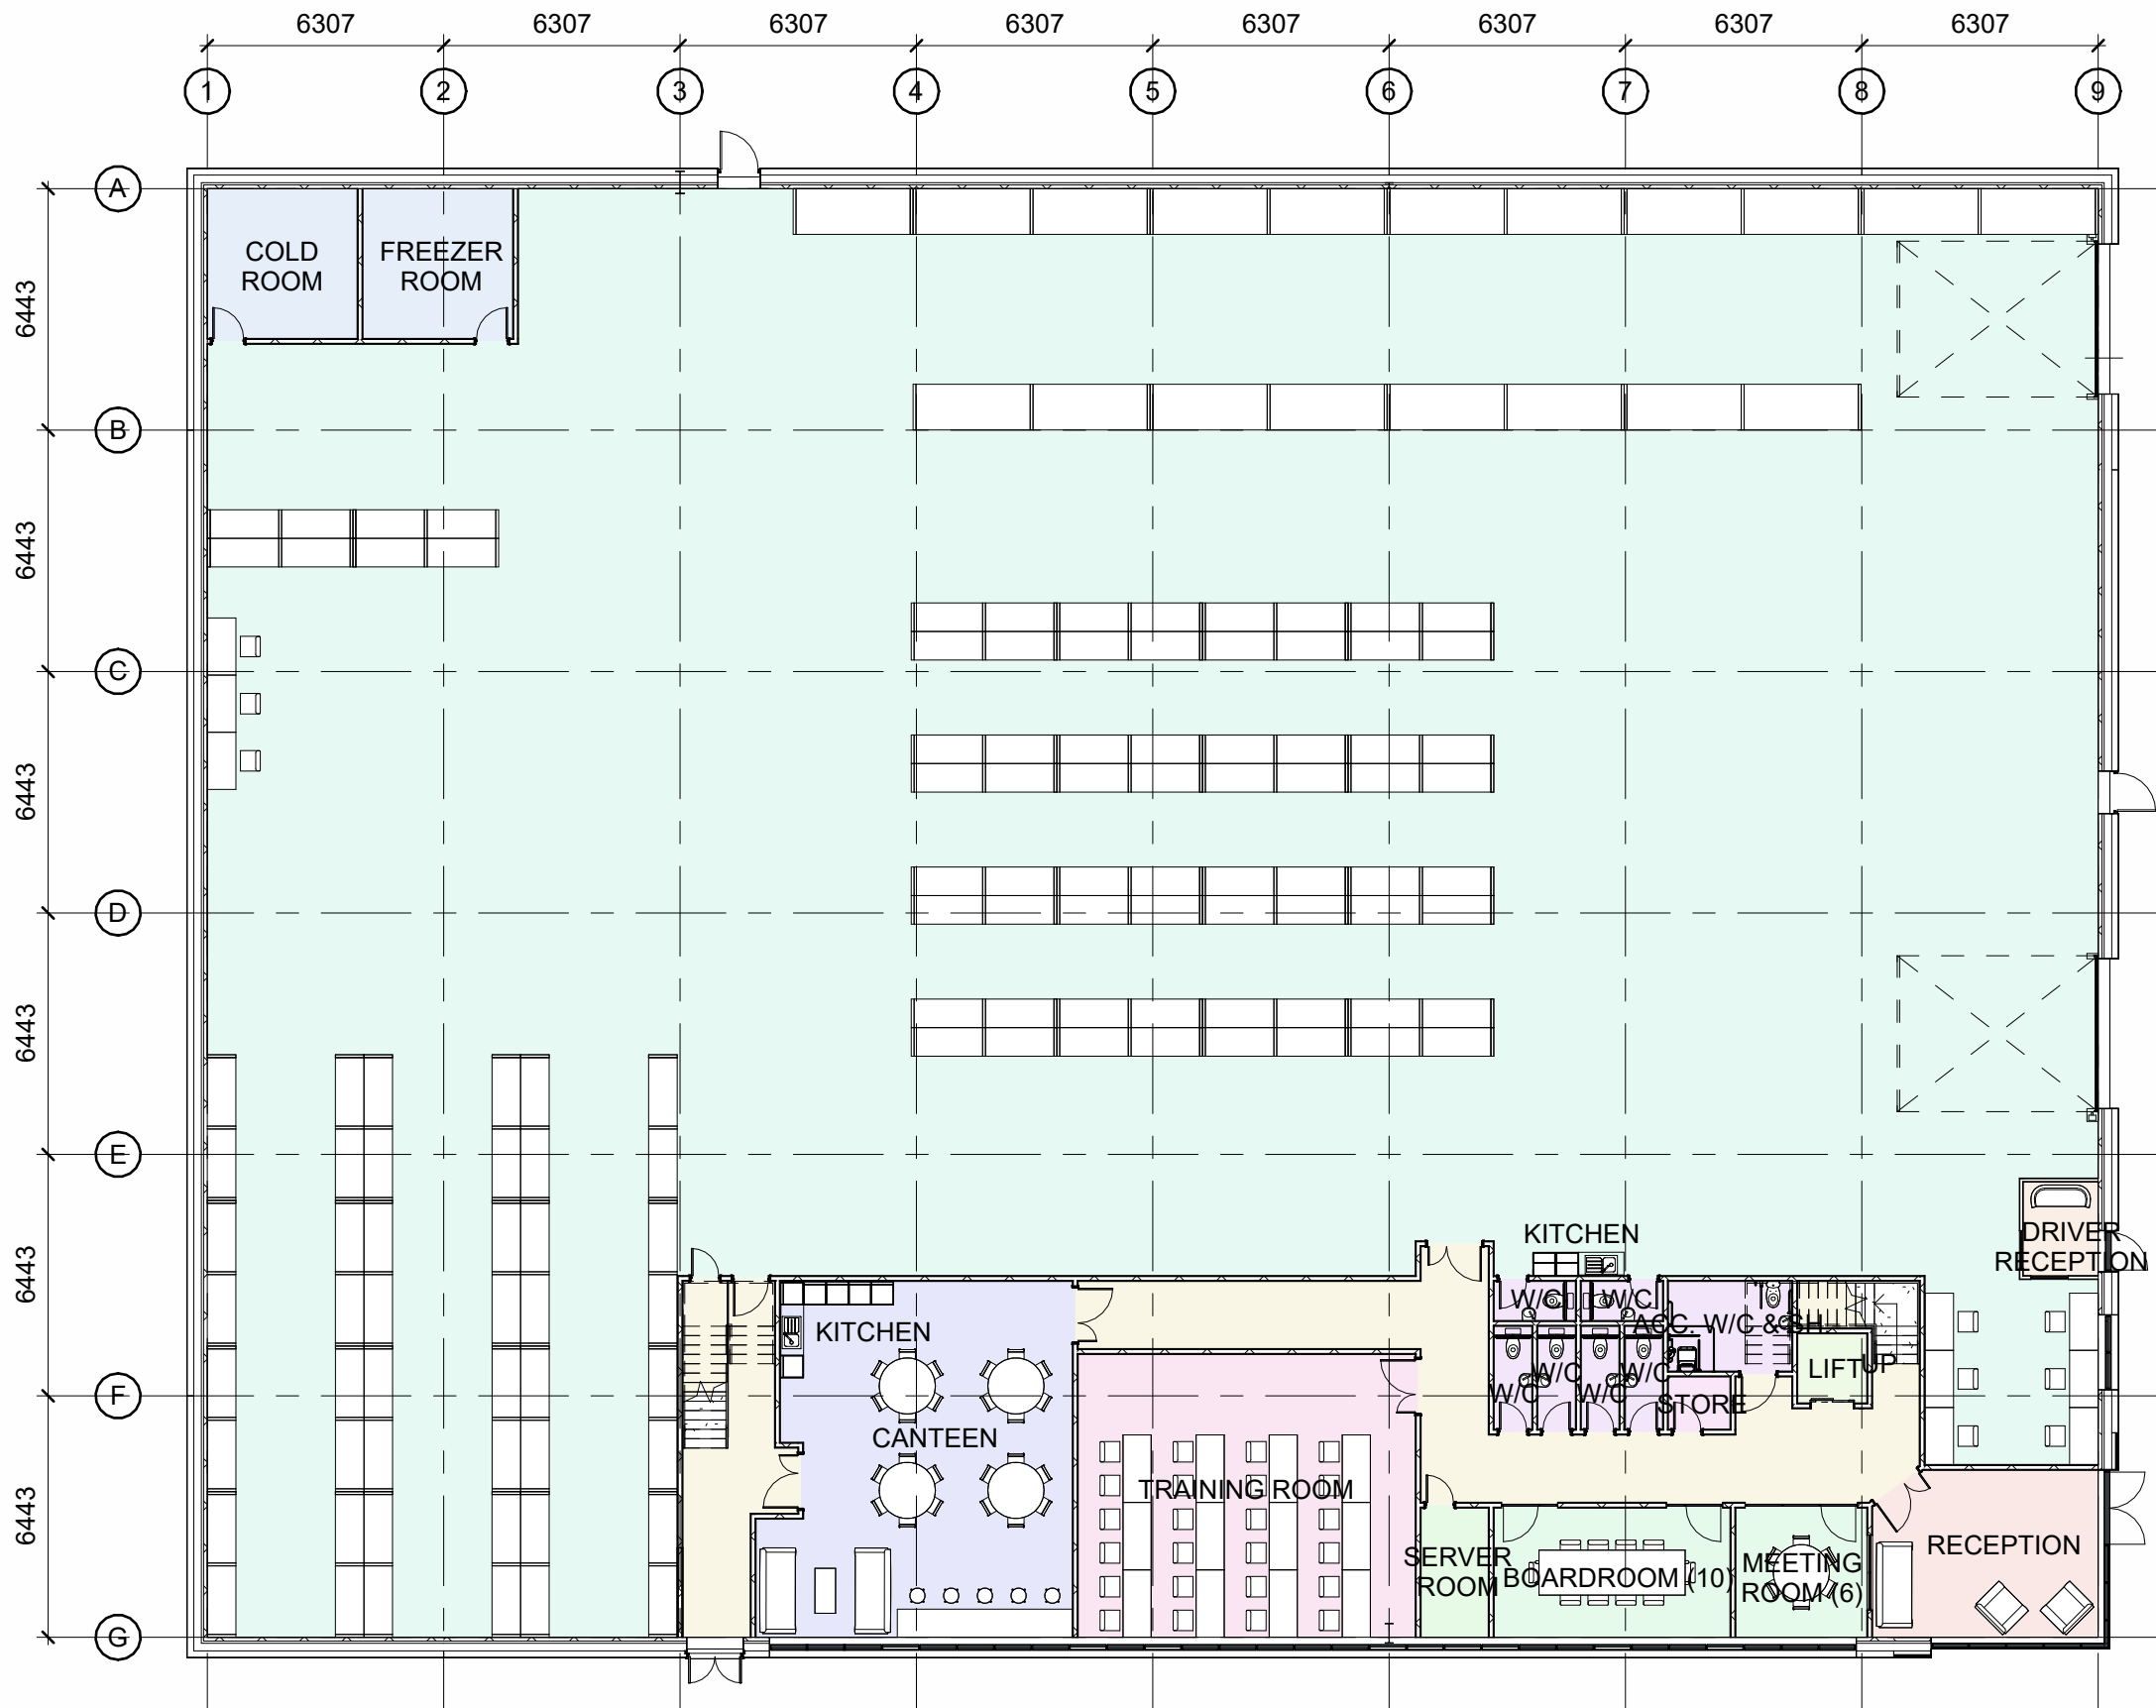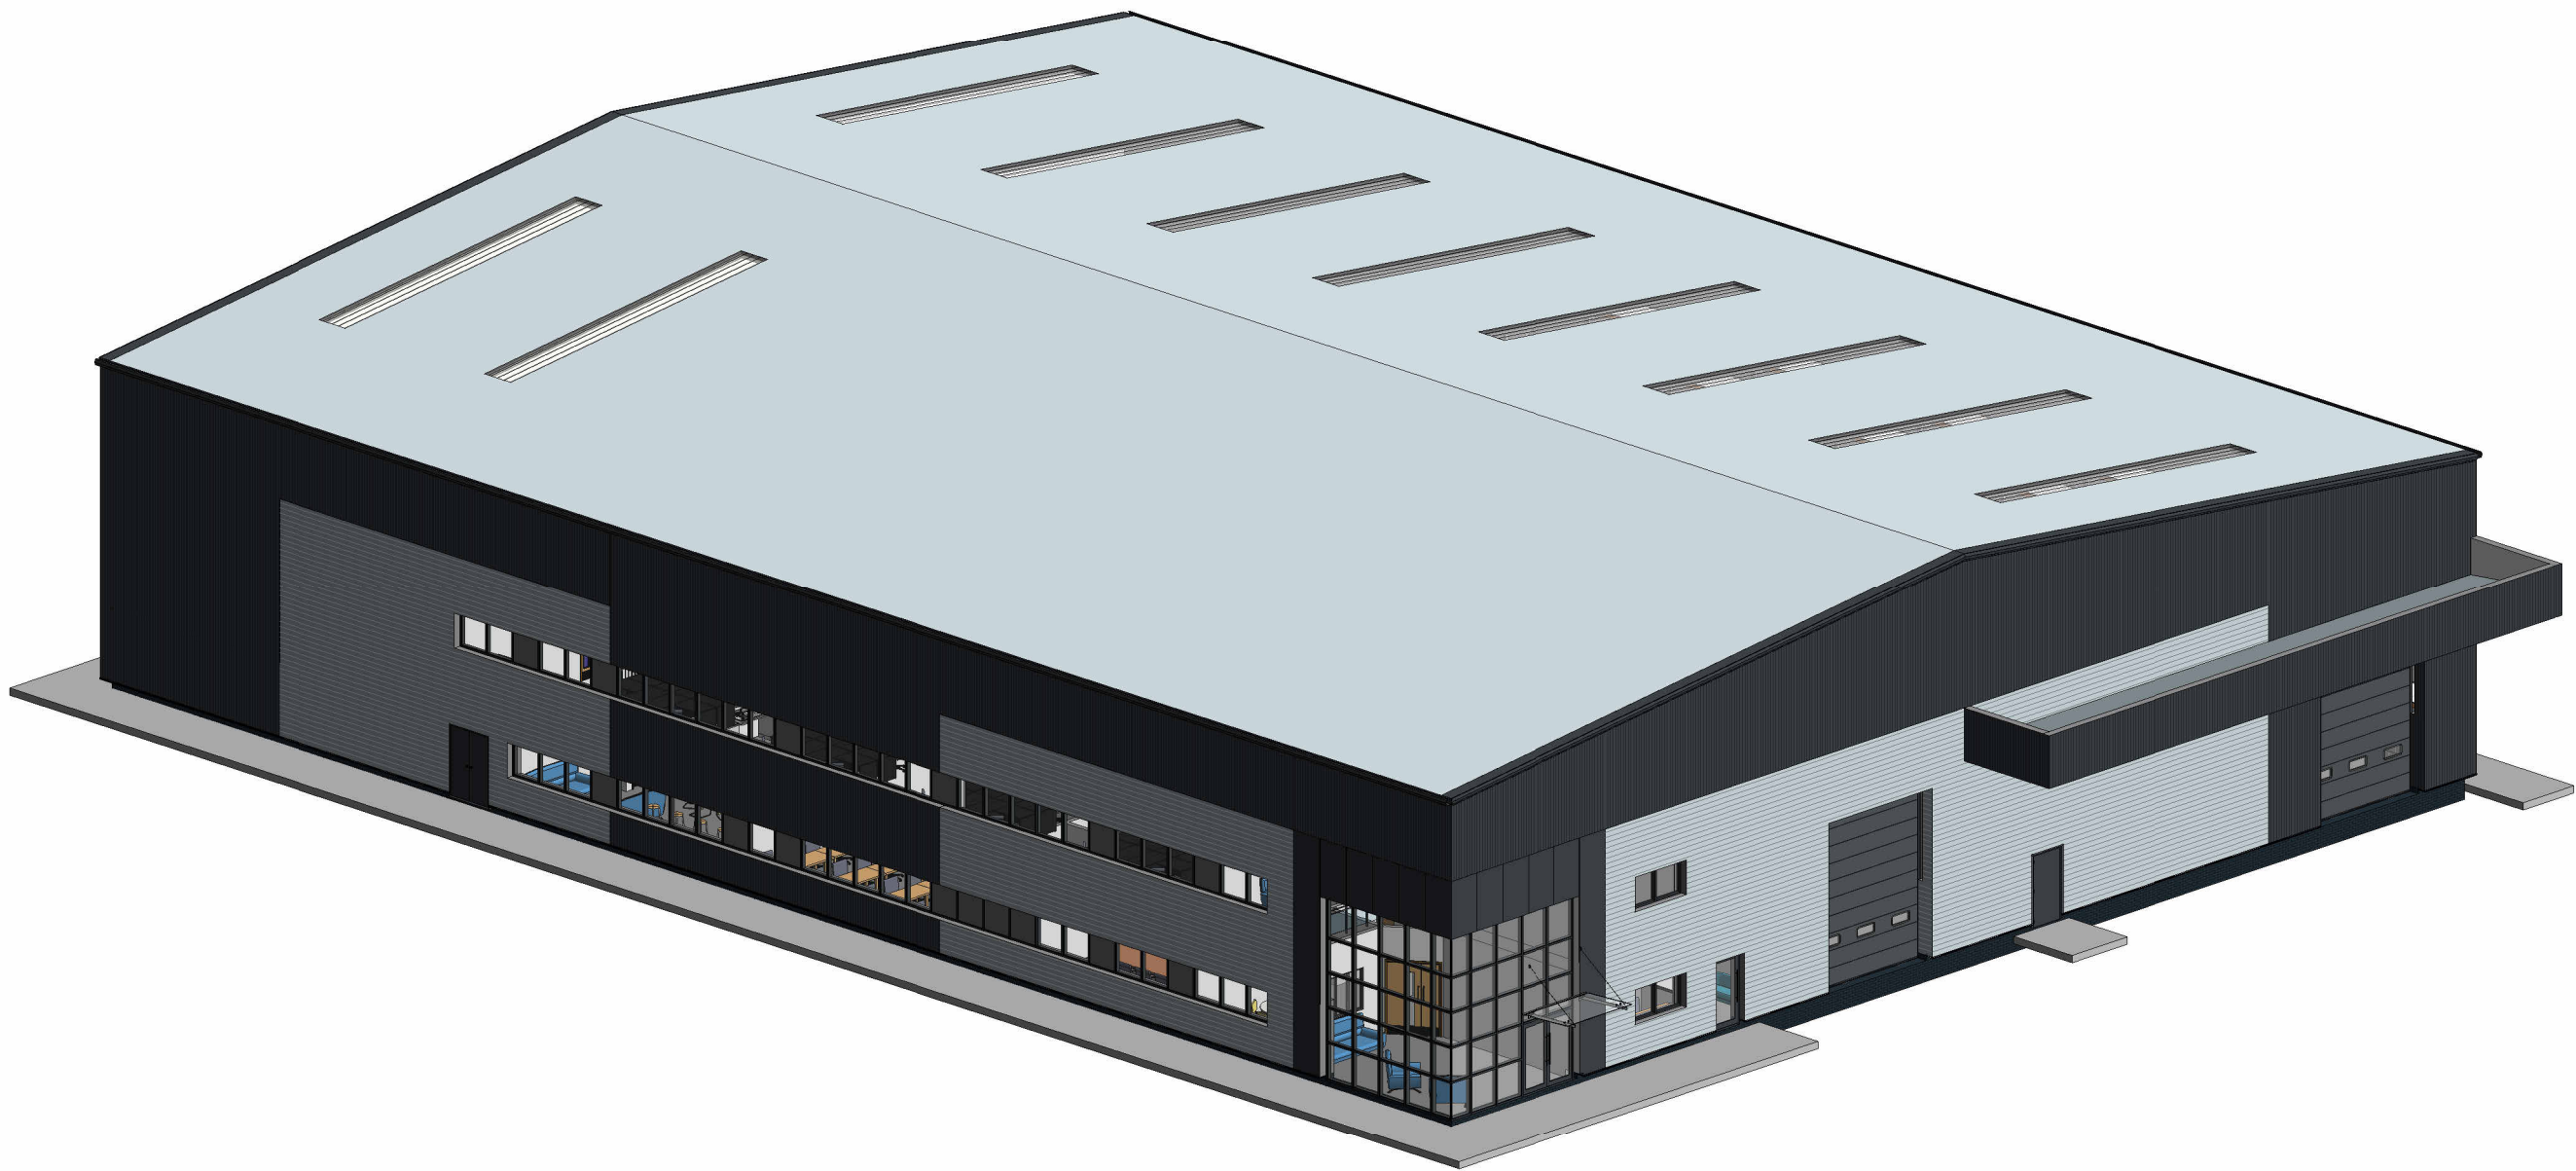

GROUND FLOOR
1 : 200

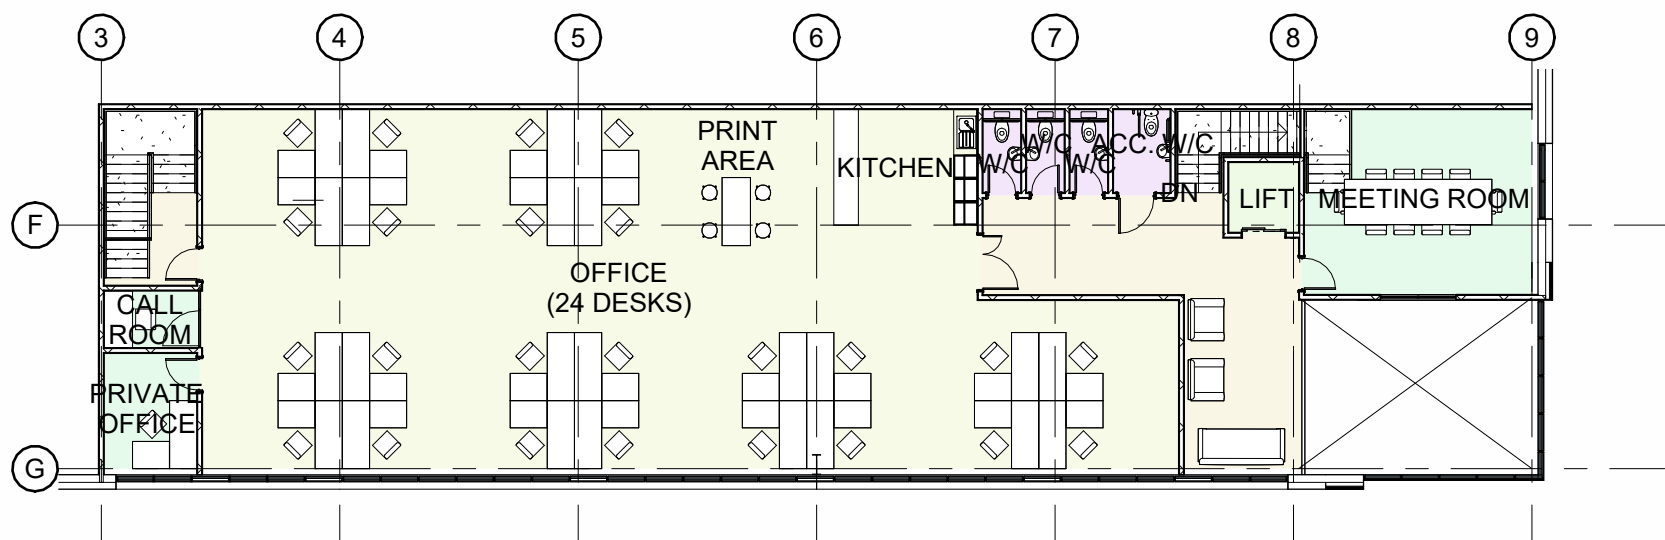

FIRST FLOOR
1 : 200

 

VISUAL SCALE 1:200 @ A1

PARK VALLEY HUDDERSFIELD

Project Title

BLACKMOORFOOT ROAD,
HUDDERSFIELD

UNIT 2
PROPOSED PLANS
& ELEVATIONS

KPP
ARCHITECTS

Lodge House
12 Town Street
Horsforth, Leeds LS18 4RJ
T : +44 (0) 113 2390460
E : architects@kpp-leeds.co.uk
W : www.kpp-leeds.co.uk

Scale 1 : 200 Size A1 Date JULY'24 Drawn SD Checked

Status
PLANNING

KPP Job No. 2406 Revision A

Project Originator Level Type Role Class Number
BMF-KPP-ZZ-DR-A-GA- 2005