


Notes:


This drawing is the sole copyright of KPP Architects Ltd and reproduction in any form is forbidden unless permission is obtained in writing.

Do not scale from this drawing. Any discrepancies on site should be brought to the attention of KPP Architects Ltd.

Work and materials must comply with the current Building Regulations and Codes of Practice and be read in conjunction with building specifications and other sub-contractors information. All materials are to be installed in strict accordance with the recommendations of the manufacturers.

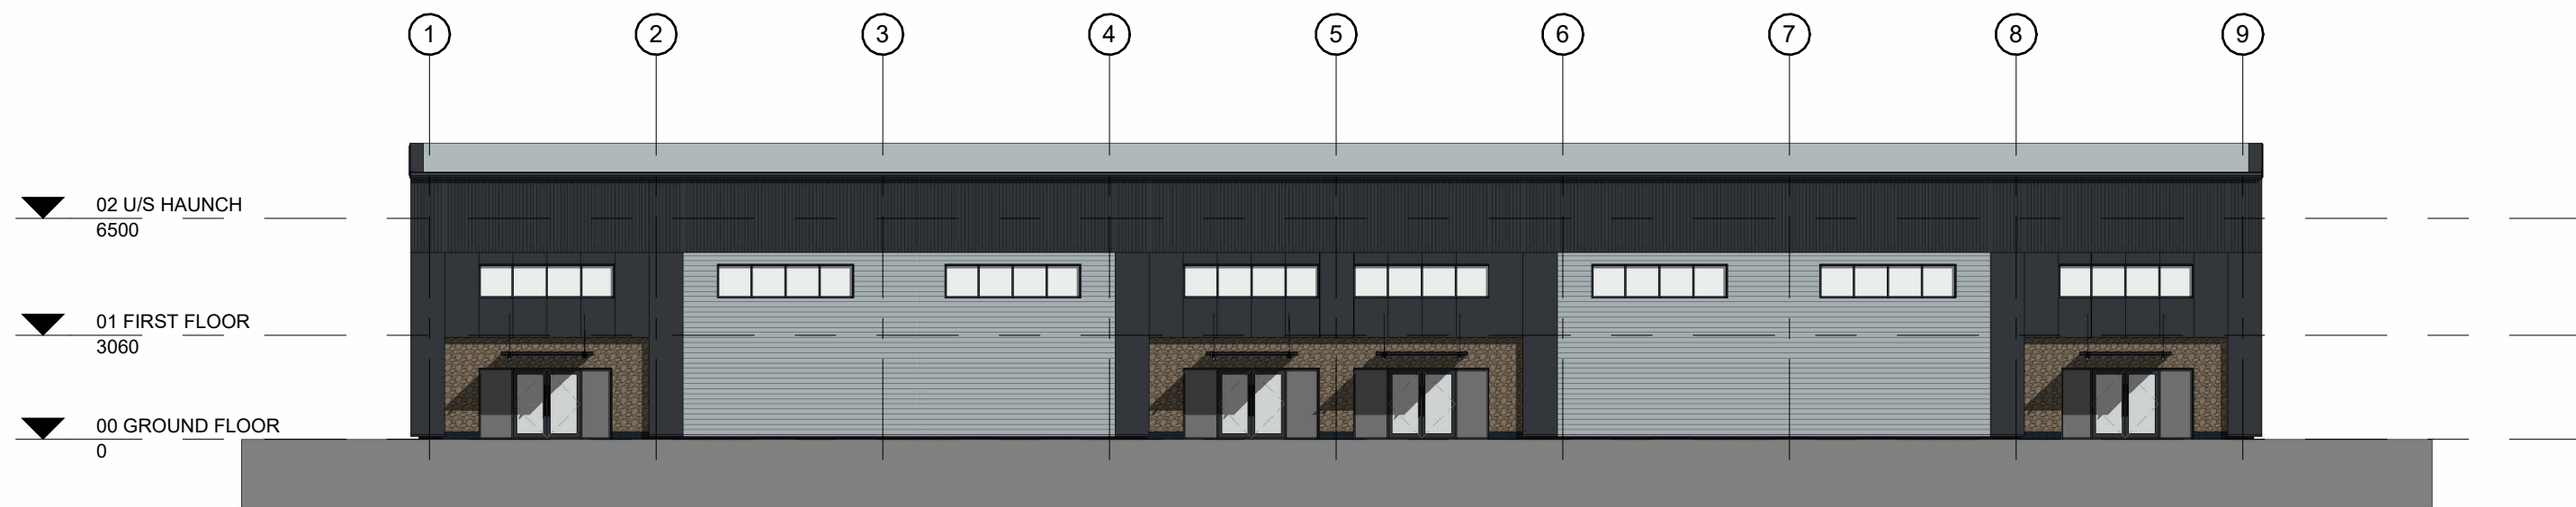


FRONT ELEVATION
1 : 200

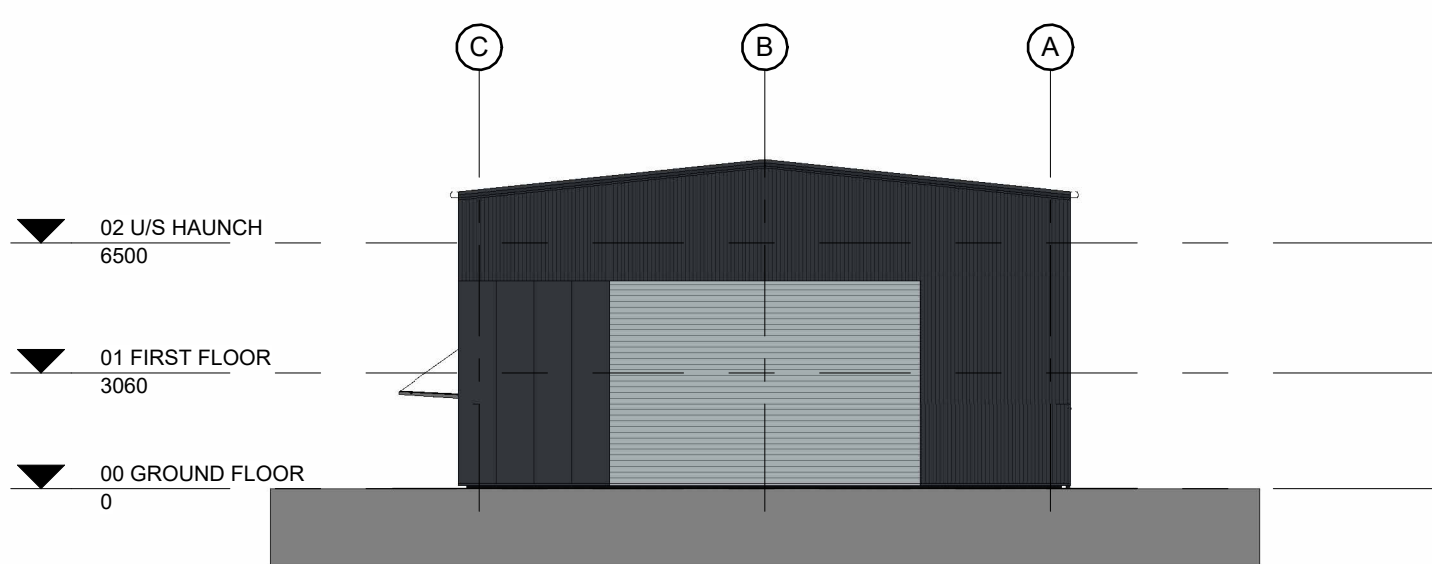

SIDE ELEVATION
1 : 200




REAR ELEVATION
1 : 200

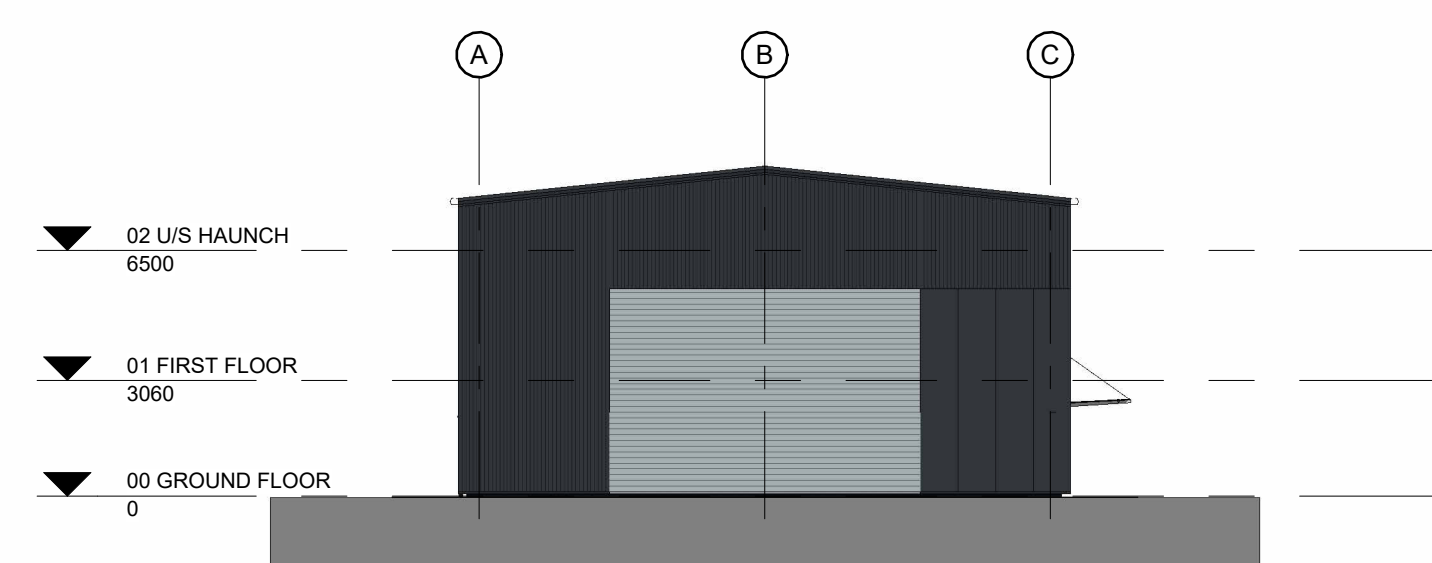


BLACKMOORFOOT ELEVATION
1 : 200



- HORIZONTAL PROFILE BUILT UP CLADDING
COLOUR: ALBATROSS GREY
- VERTICAL PROFILE BUILT UP CLADDING
COLOUR: ANTHRACITE
- COMPOSITE CLADDING
COLOUR: ANTHRACITE
- SANDSTONE MASONRY
- SECTIONAL OVERHEAD DOORS
COLOUR: ANTHRACITE
- STEEL DOORSET
COLOUR: ANTHRACITE
- 6deg PITCHED ROOF COLOUR: ALBATROSS
TRIMLINE GUTTER AND FASCIA COLOUR: ANTHRACITE
- LOW LEVEL BLUE ENGINEERING BRICK

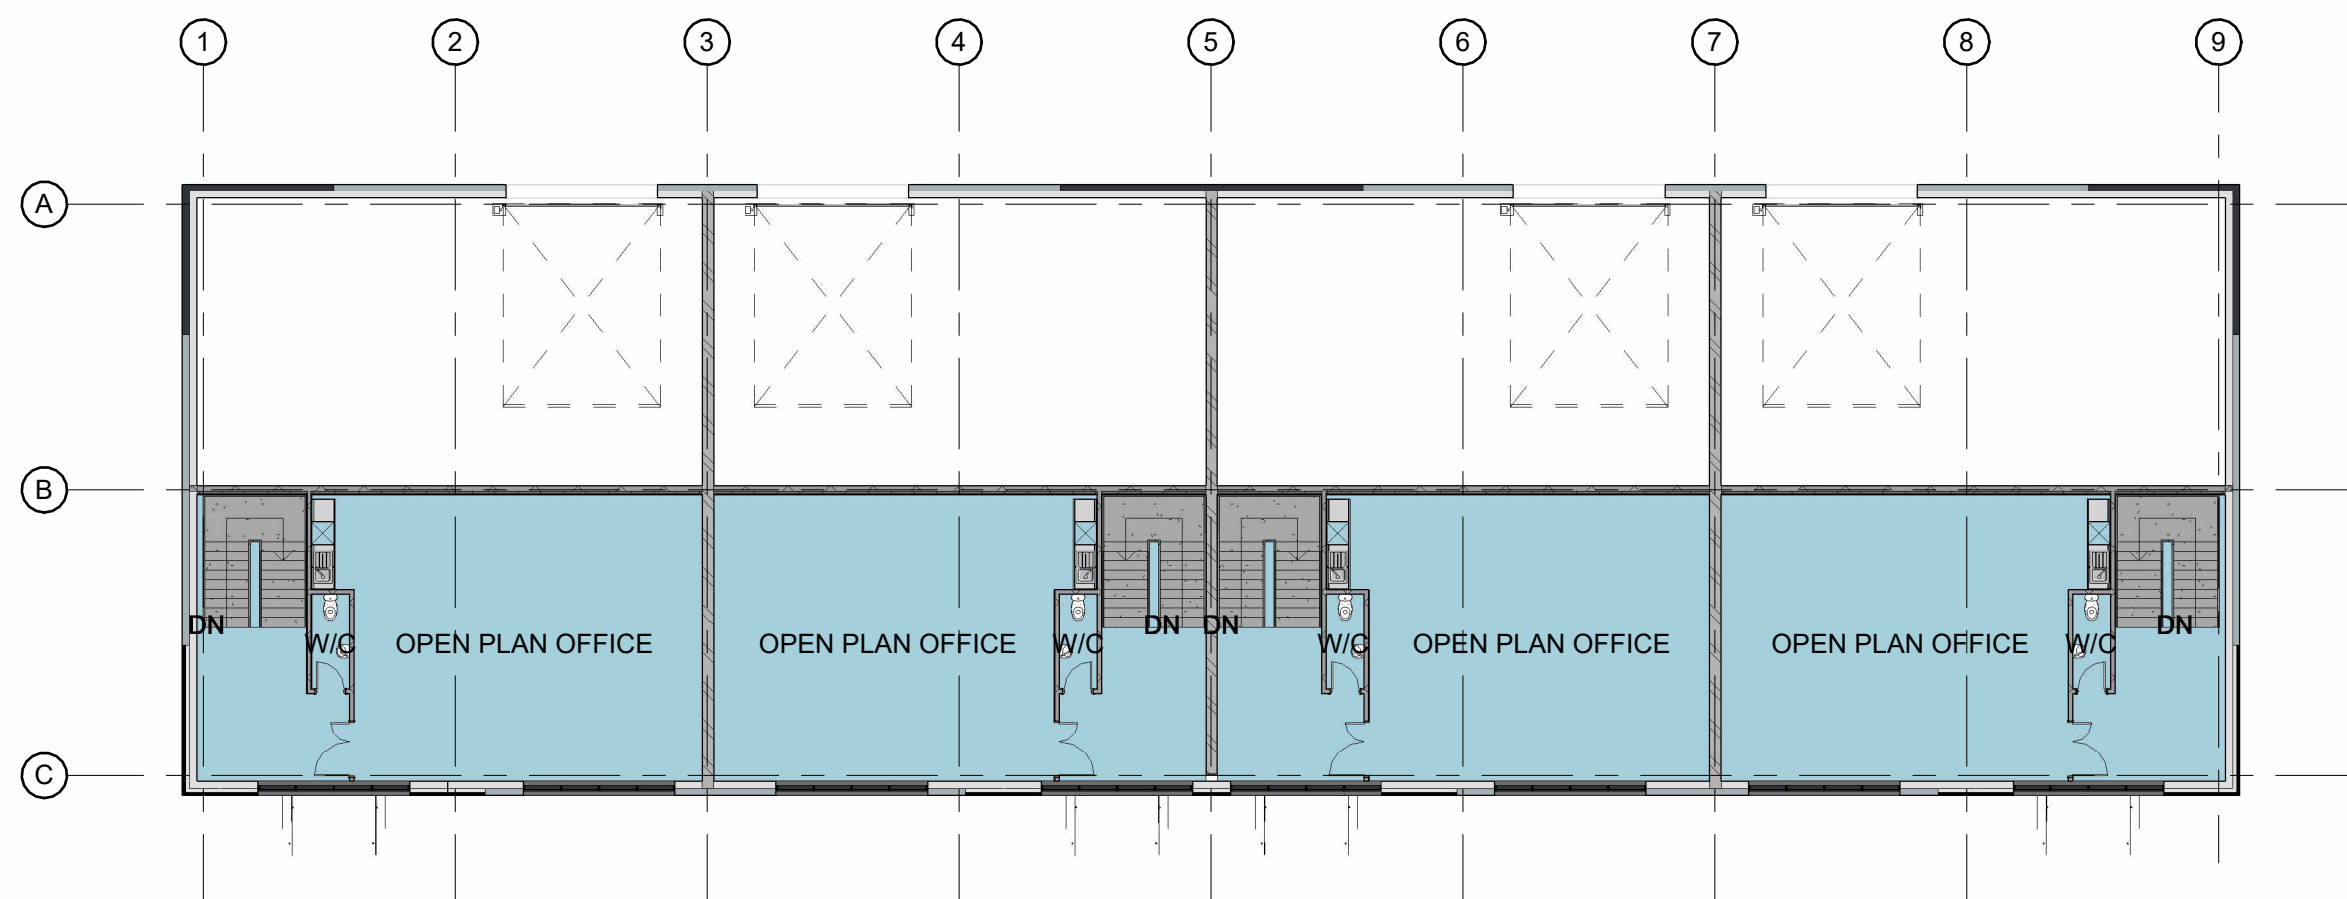

FIRST FLOOR
1 : 200

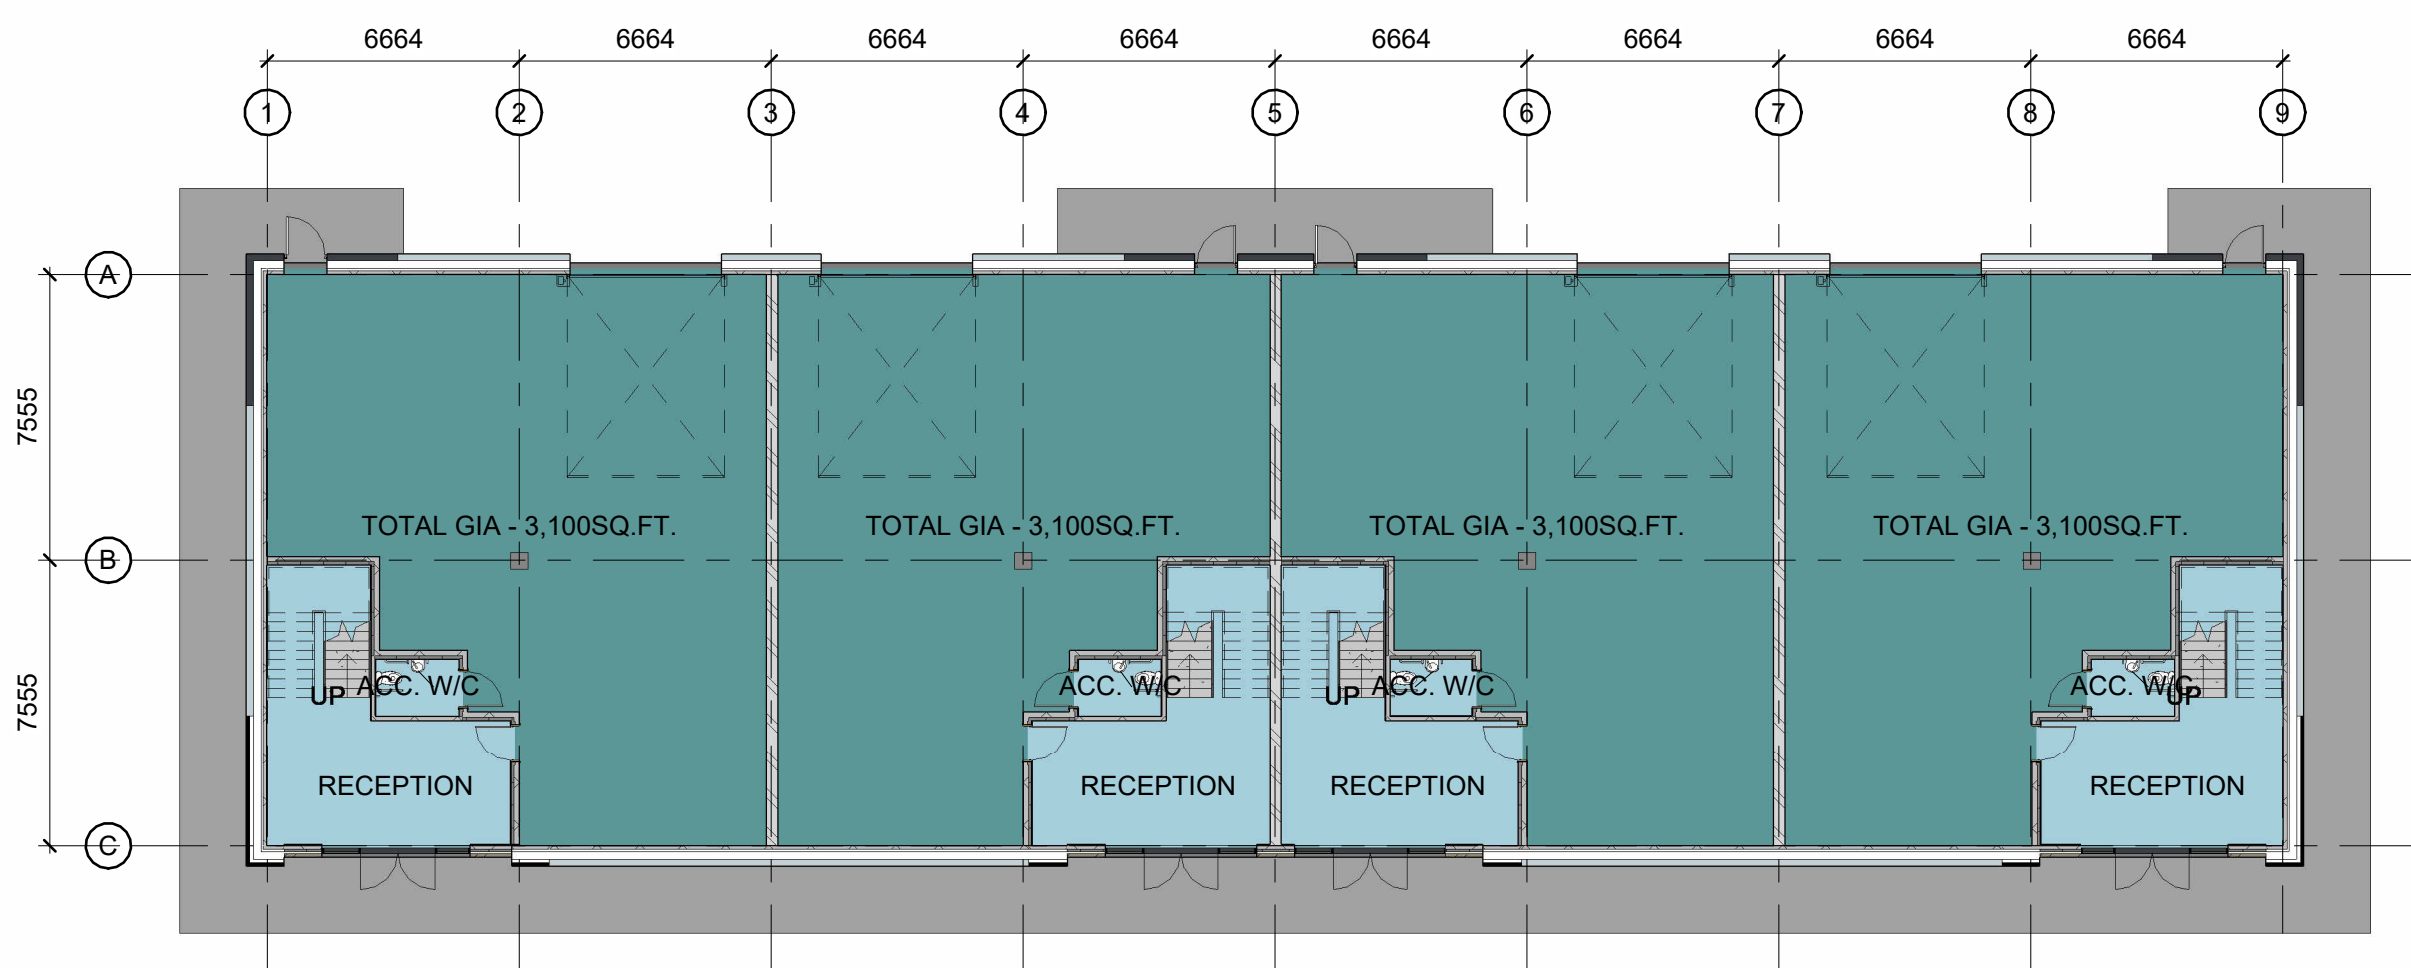

GROUND FLOOR
1 : 200

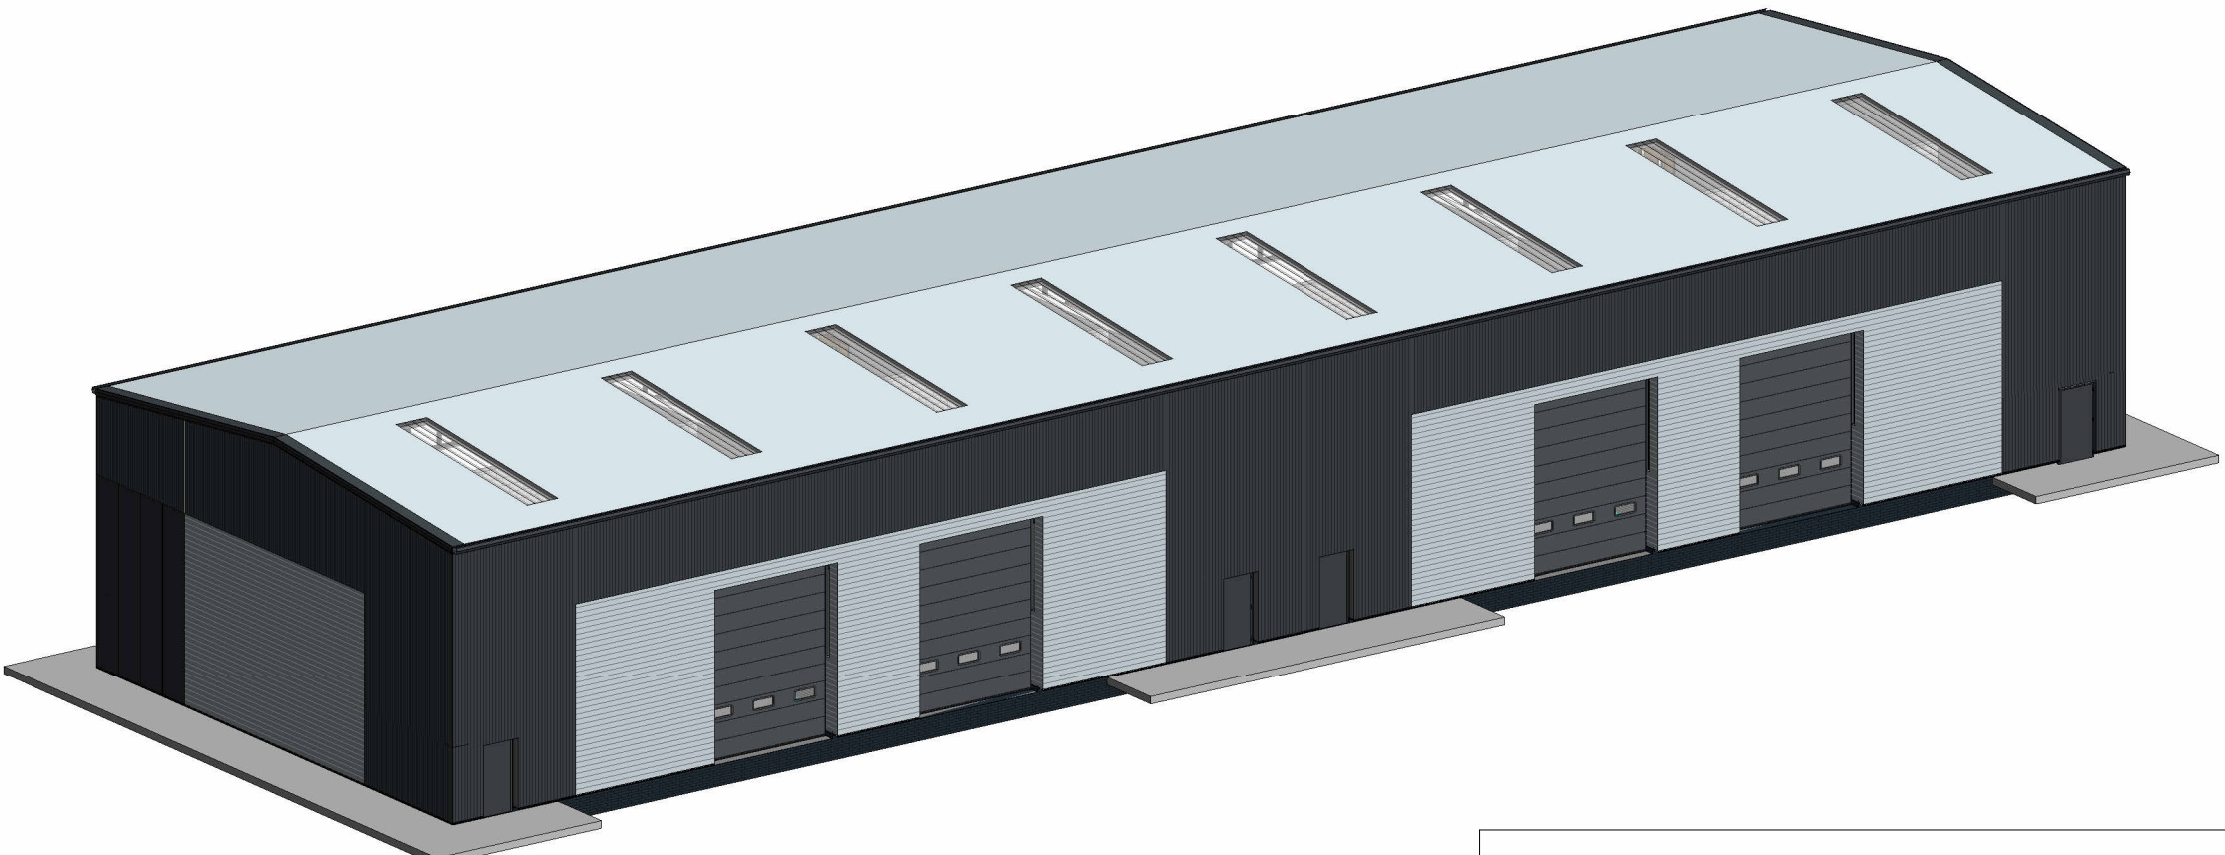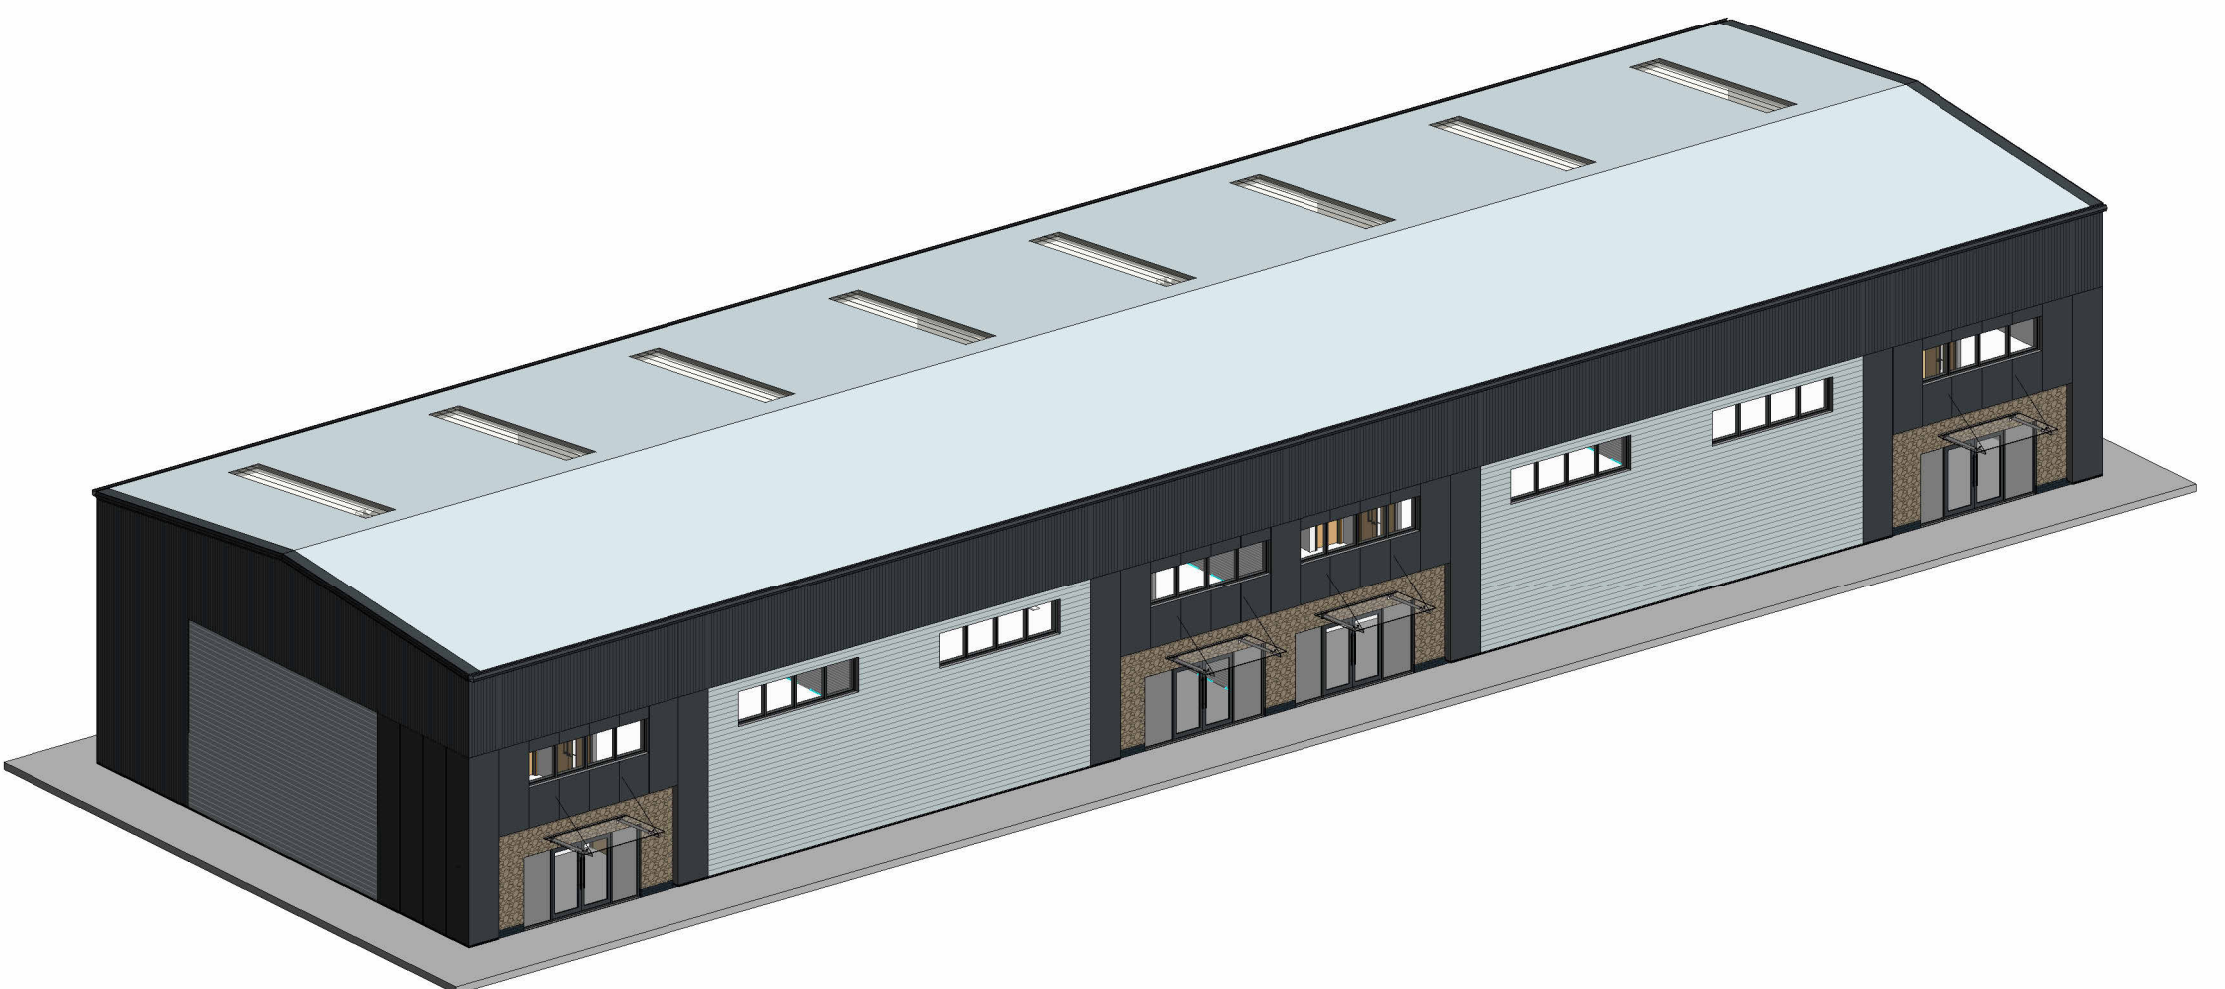

A	BUILDING HEIGHT UPDATED	SD	MAR'24
B	UNIT NUMBERS UPDATED	SD	JUNE'24
C	GENERAL UPDATES	SD	AUG'24

Rev	Description	By	Chkd	Date
-----	-------------	----	------	------

Client

PARK VALLEY HUDDERSFIELD

Project Title

BLACKMOORFOOT ROAD,
HUDDERSFIELD

Drawing Title

UNITS 11-14 PROPOSED PLANS
AND ELEVATIONS

KPP
ARCHITECTS

Lodge House
12 Town Street
Horsforth, Leeds LS18 4RJ
T : +44 (0) 113 2390460
E : architects@kpp-leeds.co.uk
W : www.kpp-leeds.co.uk

Scale	Size	Date	Drawn	Checked
1:200	A1	FEB'24	SD	JM

Status
PLANNING

KPP Job No. 2406	Revision C
----------------------------	----------------------

Project Originator Level Type Role Class Number
BMF-KPP-ZZ-DR-A-GA- 2010

