

Notes:


This drawing is the sole copyright of KPP Architects Ltd and reproduction in any form is forbidden unless permission is obtained in writing.

Do not scale from this drawing. Any discrepancies on site should be brought to the attention of KPP Architects Ltd.


Work and materials must comply with the current Building Regulations and Codes of Practice and be read in conjunction with building specifications and other sub-contractors information. All materials are to be installed in strict accordance with the recommendations of the manufacturers.




FRONT ELEVATION
1 : 200

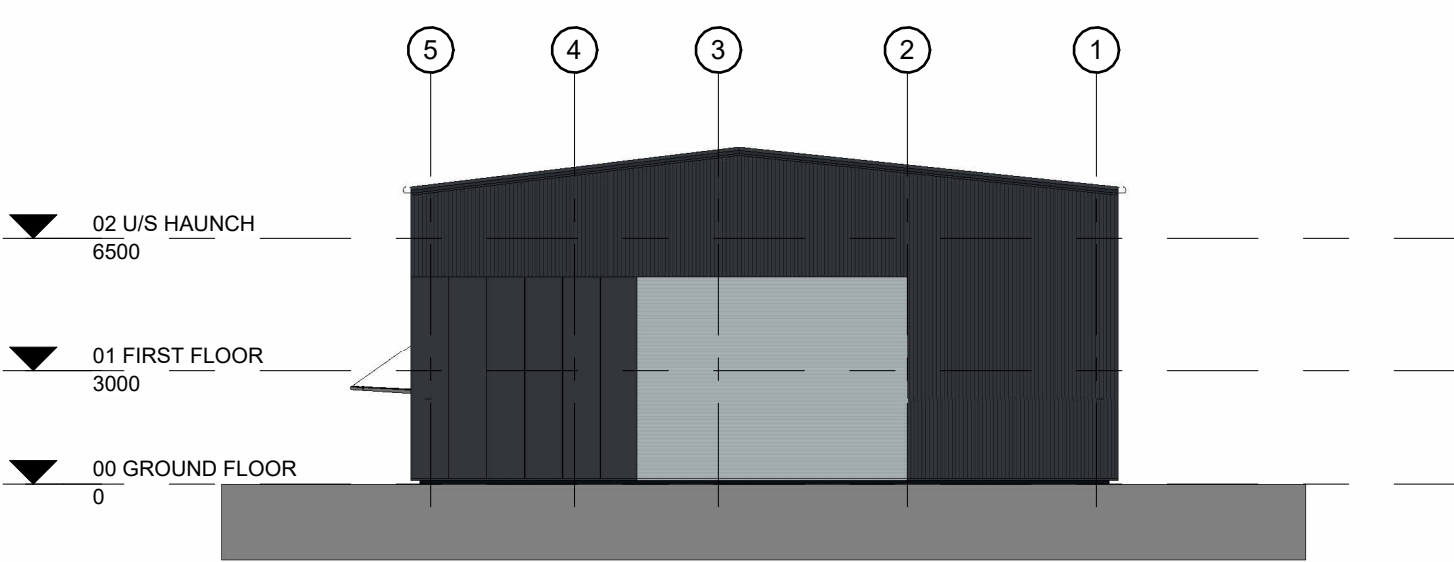

ROAD ELEVATION
1 : 200

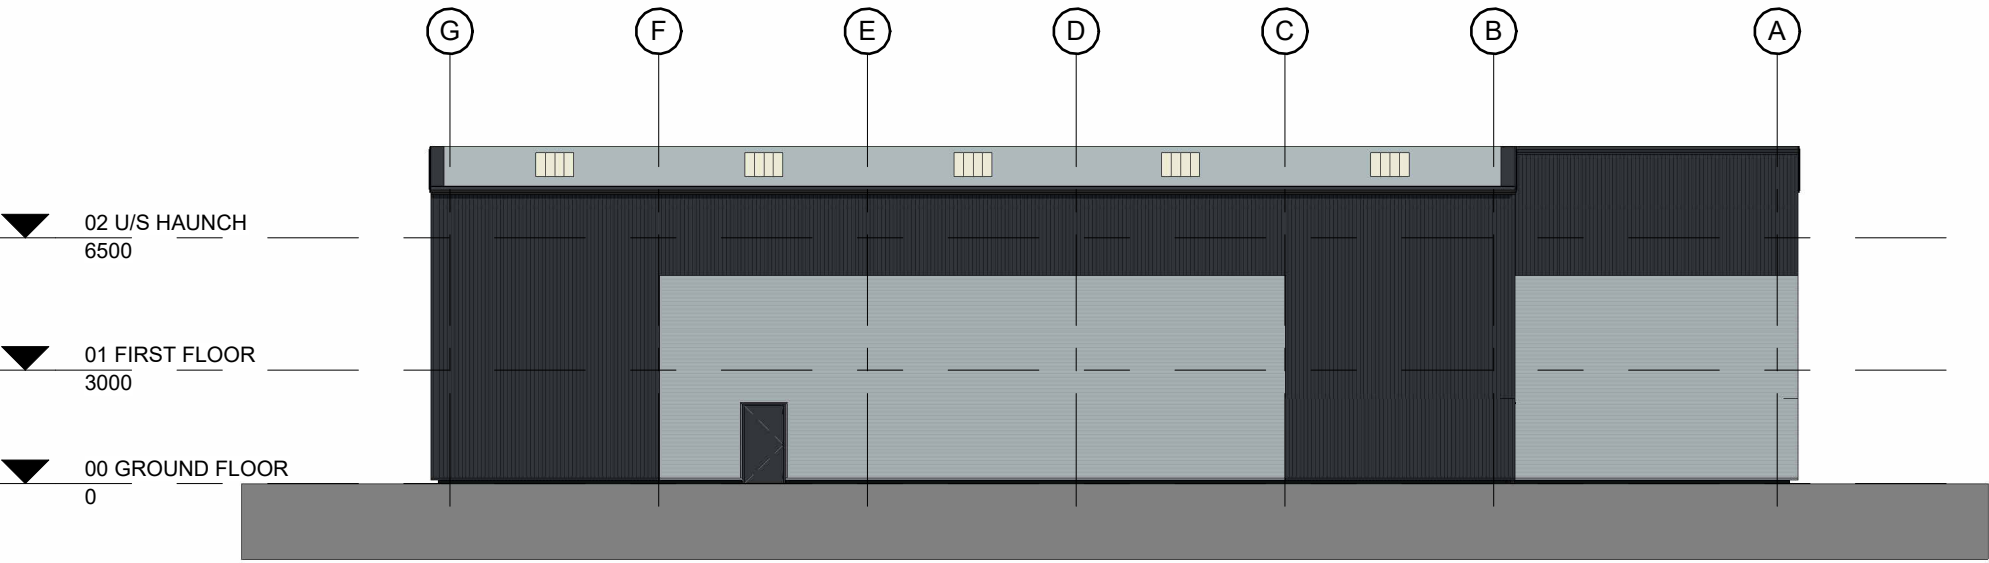

REAR ELEVATION
1 : 200

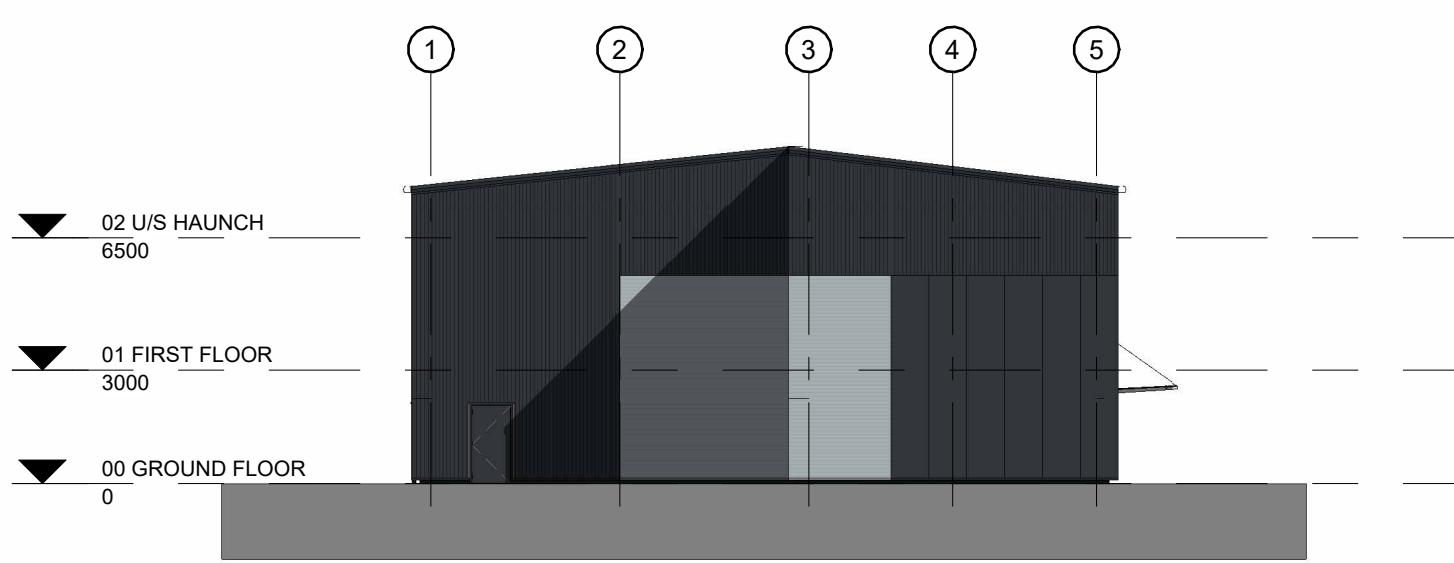

SIDE ELEVATION
1 : 200

HORIZONTAL PROFILE BUILT
UP CLADDING
COLOUR: ALBATROSS GREY



VERTICAL PROFILE BUILT
UP CLADDING
COLOUR: ANTHRACITE



COMPOSITE CLADDING
COLOUR: ANTHRACITE



SANDSTONE MASONRY



SECTIONAL OVERHEAD
DOORS
COLOUR: ANTHRACITE



STEEL DOORSET
COLOUR: ANTHRACITE



6deg PITCHED ROOF COLOUR:
ALBATROSS TRIMLINE GUTTER
AND FASCIA COLOUR: ANTHRACITE



LOW LEVEL BLUE ENGINEERING
BRICK



A	BUILDING HEIGHT UPDATED	SD	MAR'24
B	UNIT NUMBERS AND GIAs UPDATED	SD	JUNE'24
C	GENERAL UPDATES	SD	AUG'24

Rev	Description	By	Chkd	Date
-----	-------------	----	------	------

Client

PARK VALLEY HUDDERSFIELD

Project Title

BLACKMOORFOOT ROAD,
HUDDERSFIELD

Drawing Title

UNITS 7/8 PROPOSED PLANS AND
ELEVATIONS

KPP
ARCHITECTS

Lodge House
12 Town Street
Horsforth, Leeds LS18 4RJ

T : +44 (0) 113 2390460
E : architects@kpp-leeds.co.uk
W : www.kpp-leeds.co.uk

Scale	Size	Date	Drawn	Checked
1:200	A2	FEB'24	SD	JM

Status


PLANNING

KPP Job No.
2406



Revision
C

Project Originator Level Type Role Class Number

BMF-KPP-ZZ-DR-A-GA- 2008

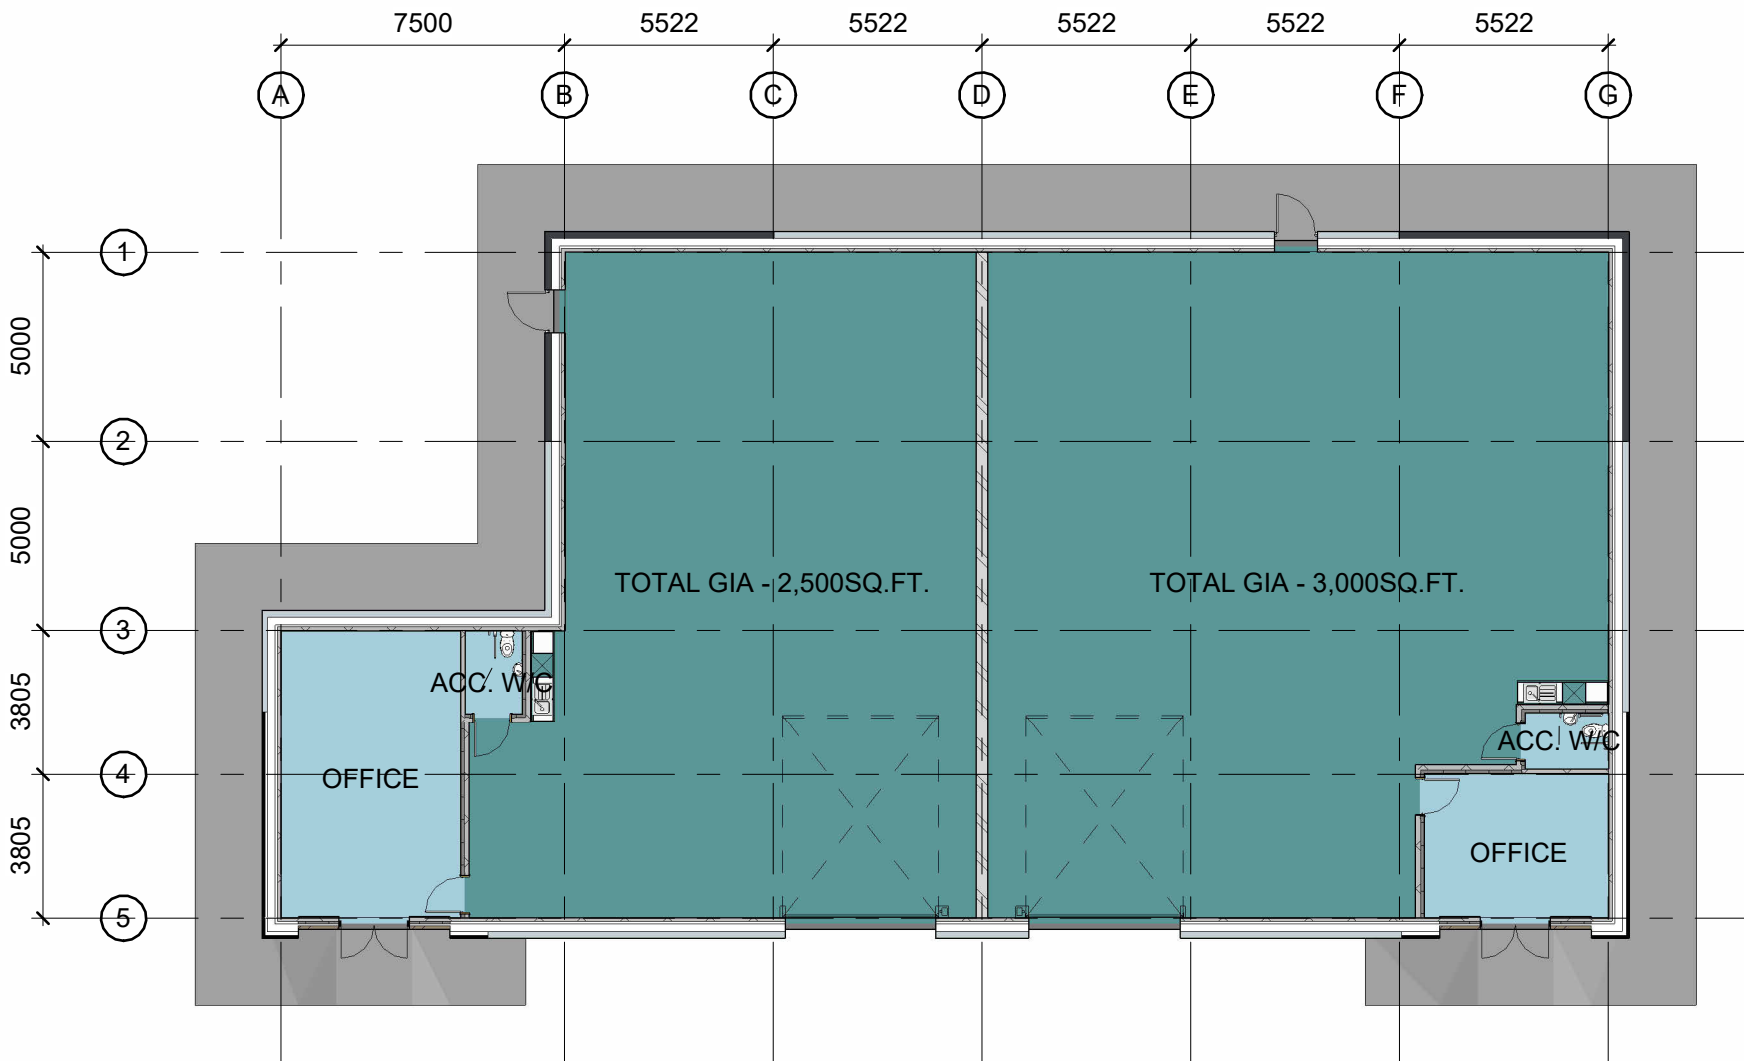

GROUND FLOOR
1 : 200

 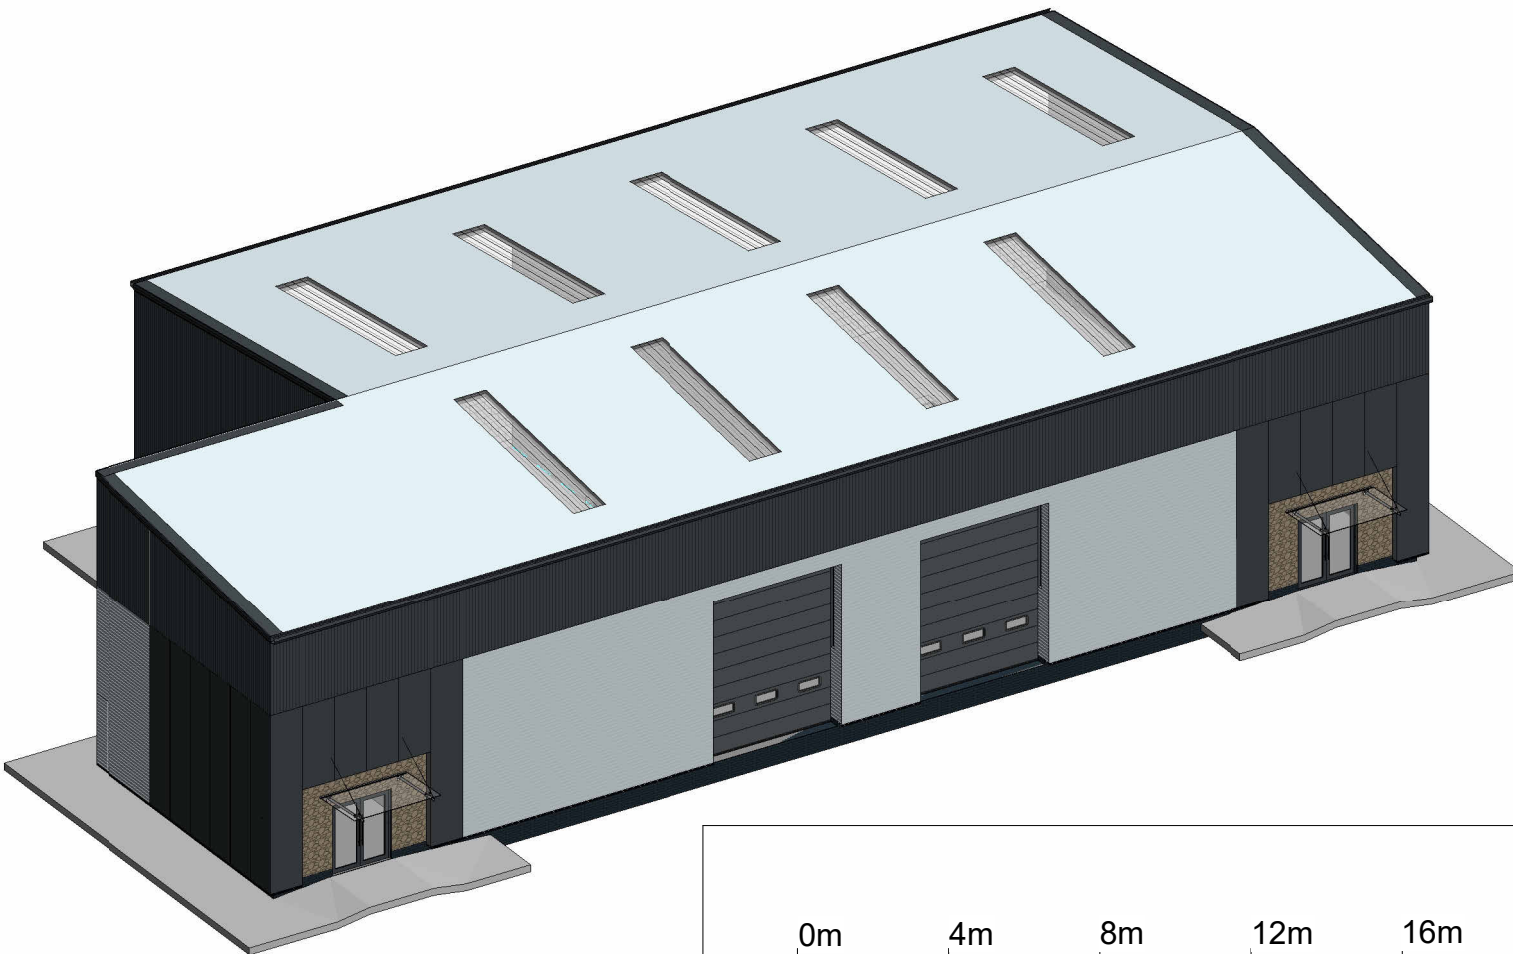

VISUAL SCALE 1:200 @ A2