



0m 4m 8m 12m 16m 20m

VISUAL SCALE 1:200 @ A1

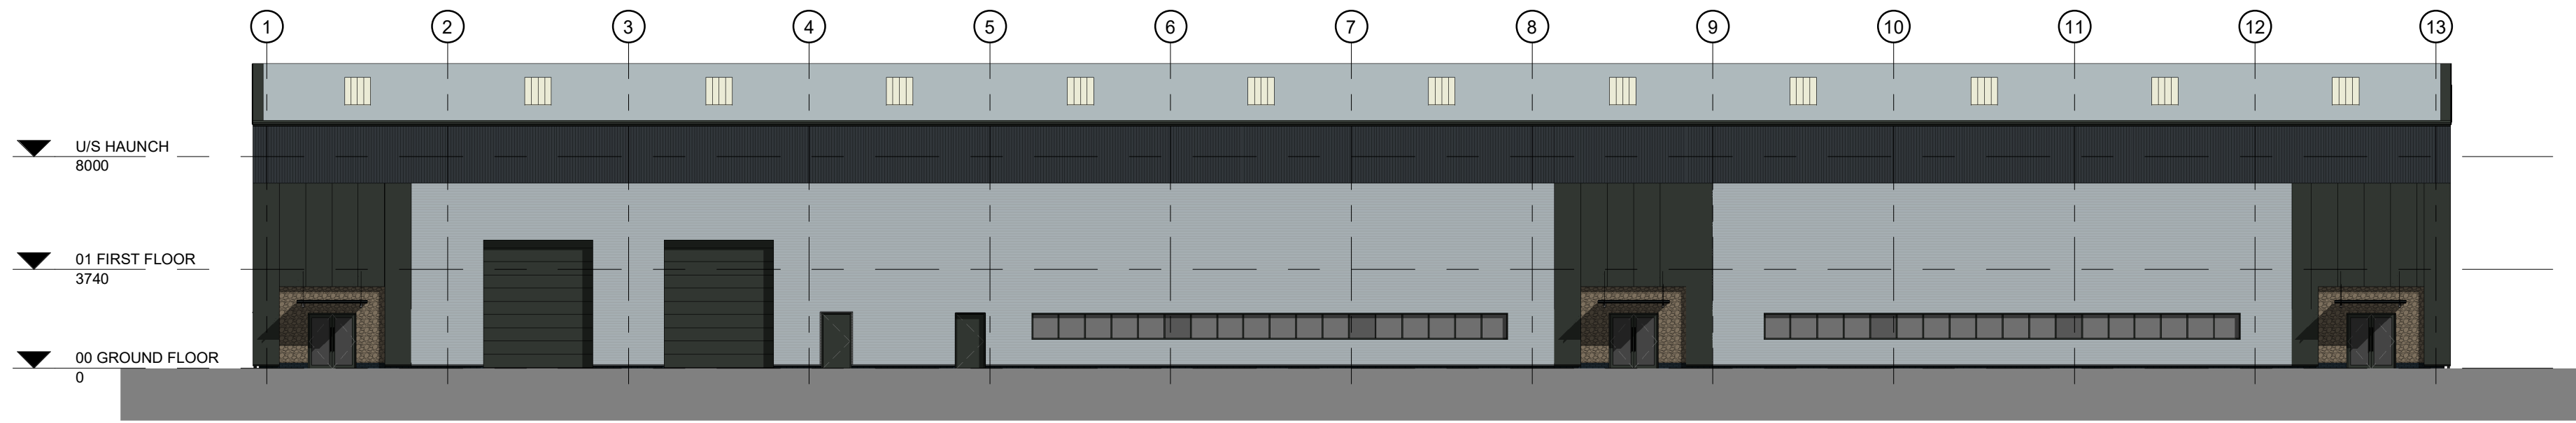


FRONT ELEVATION

1 : 200

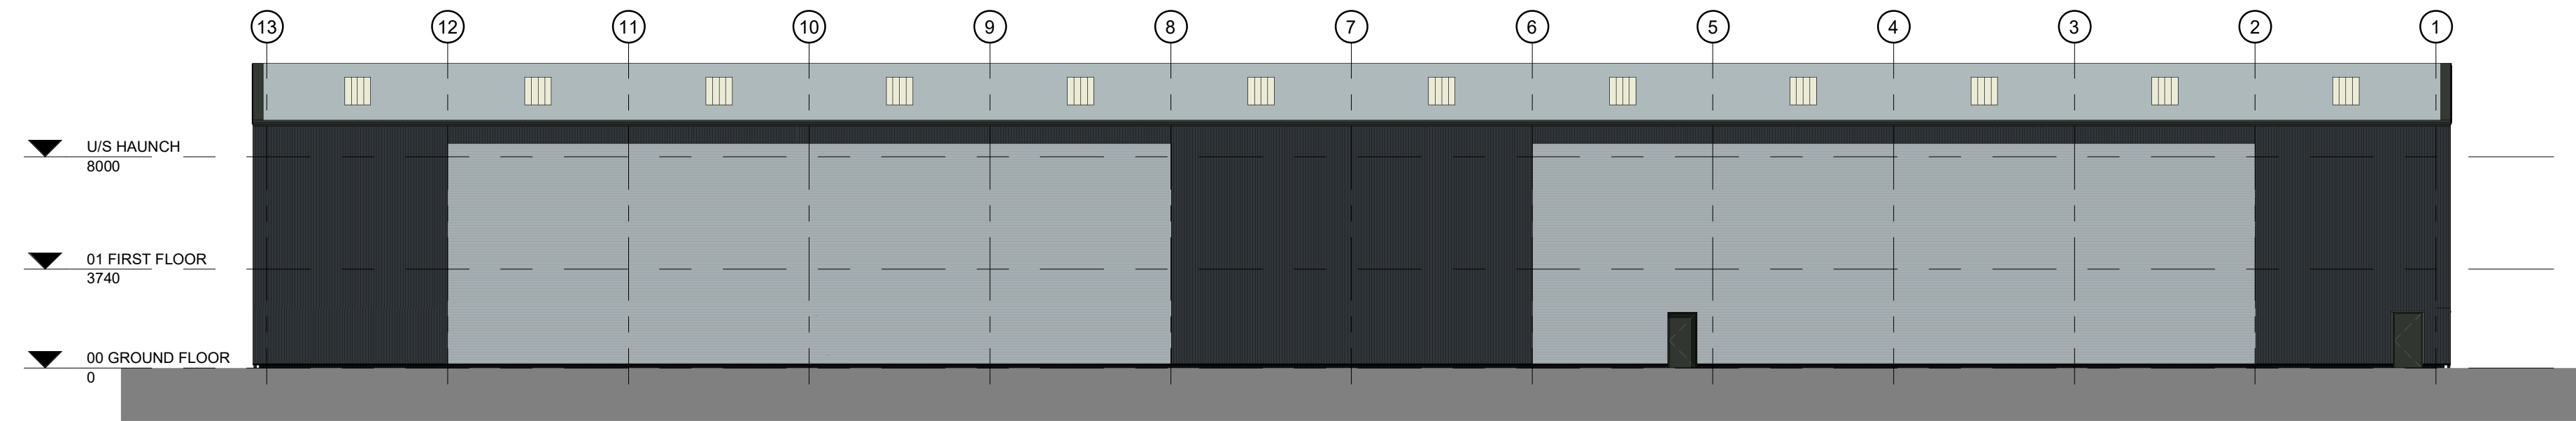


REAR ELEVATION

1 : 200

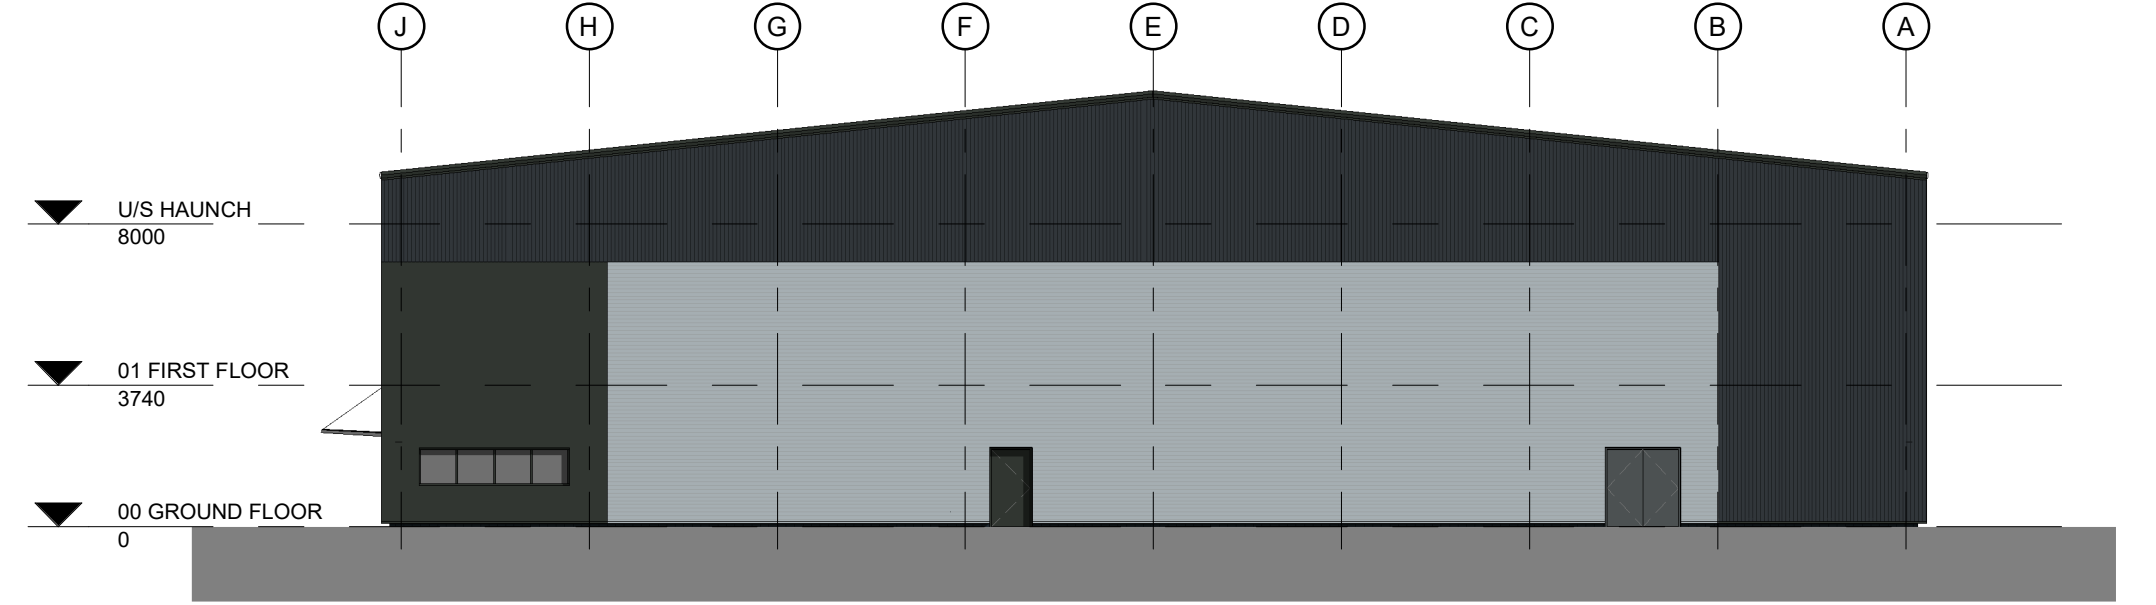


OFFICE ELEVATION

1 : 200

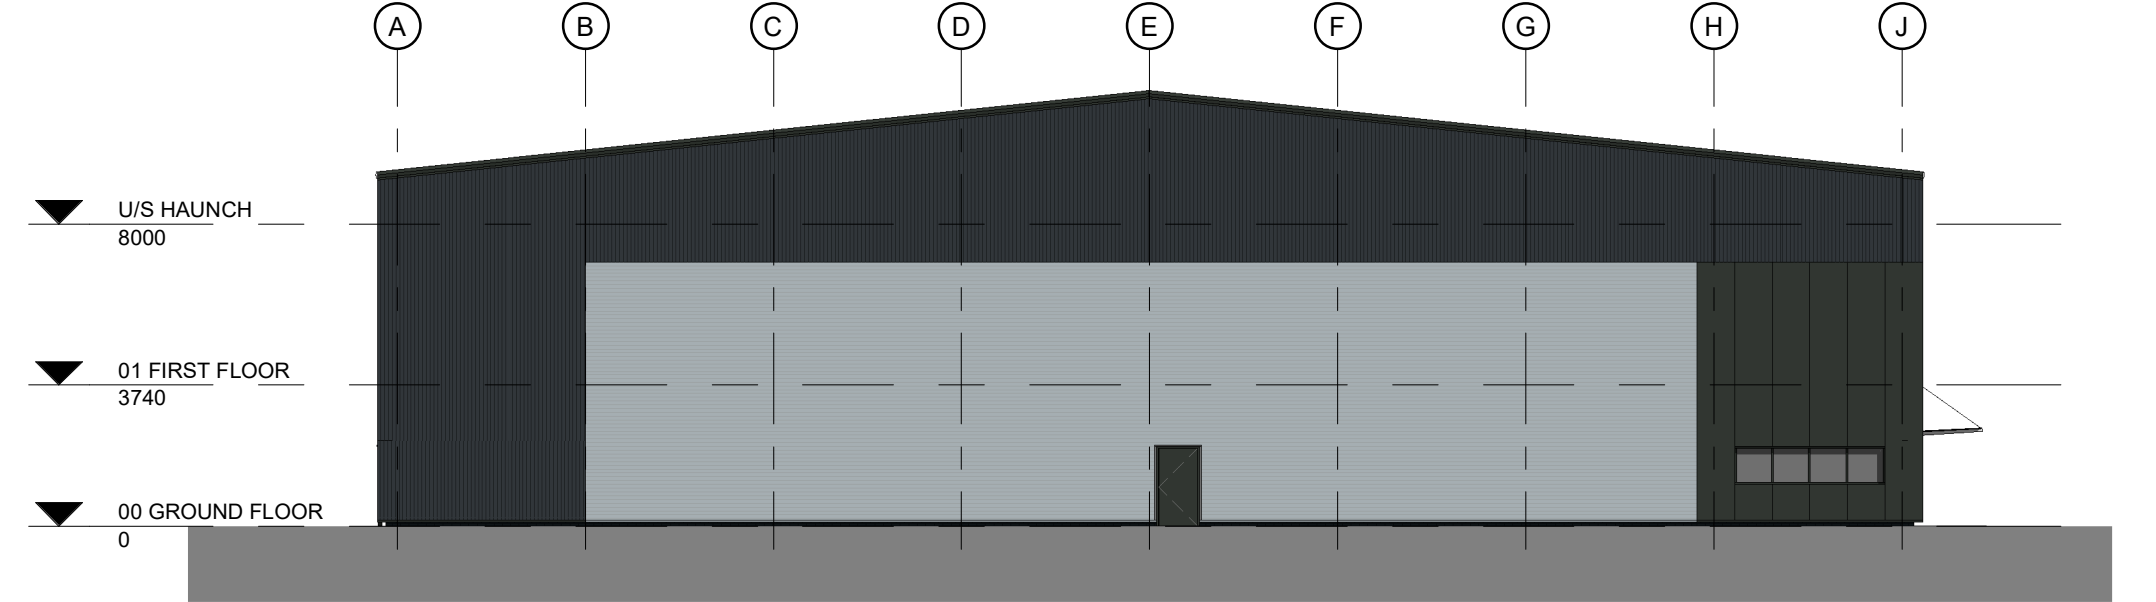

SIDE ELEVATION

1 : 200

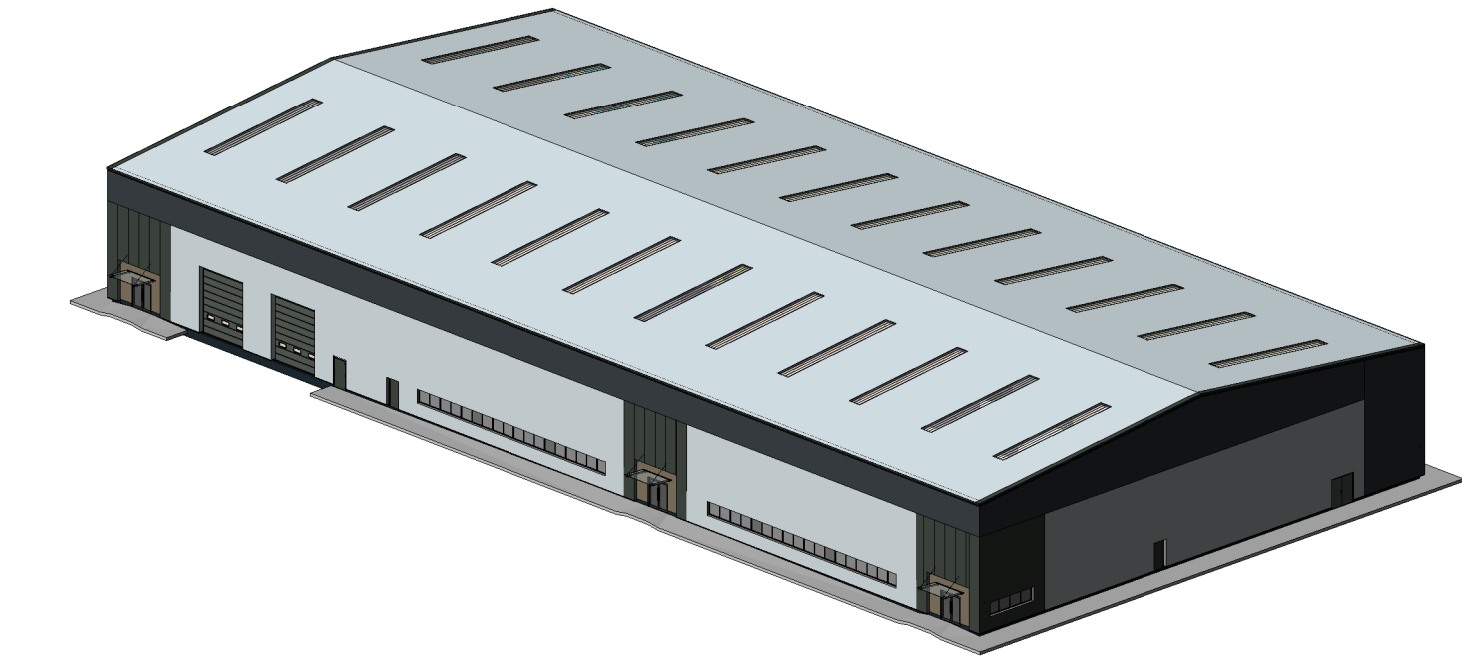

HORIZONTAL PROFILE BUILT UP CLADDING.
COLOUR: ALBATROSS GREY

VERTICAL PROFILE BUILT UP CLADDING.
COLOUR: ANTHRACITE

COMPOSITE CLADDING. COLOUR: ANTHRACITE

SANDSTONE MASONRY

SECTIONAL OVERHEAD DOORS.
COLOUR: ANTHRACITE

STEEL DOORSET.
COLOUR: ANTHRACITE

PPC ALUMINIUM FRAMED CURTAIN WALLING AND GLAZING.
COLOUR: ANTHRACITE


LOW LEVEL BLUE ENGINEERING BRICK

Notes:

This drawing is the sole copyright of KPP Architects Ltd and reproduction in any form is forbidden unless permission is obtained in writing.

Do not scale from this drawing. Any discrepancies on site should be brought to the attention of KPP Architects Ltd.

Work and materials must comply with the current Building Regulations and Codes of Practice and be read in conjunction with building specifications and other sub-contractors information. All materials are to be installed in strict accordance with the recommendations of the manufacturers.

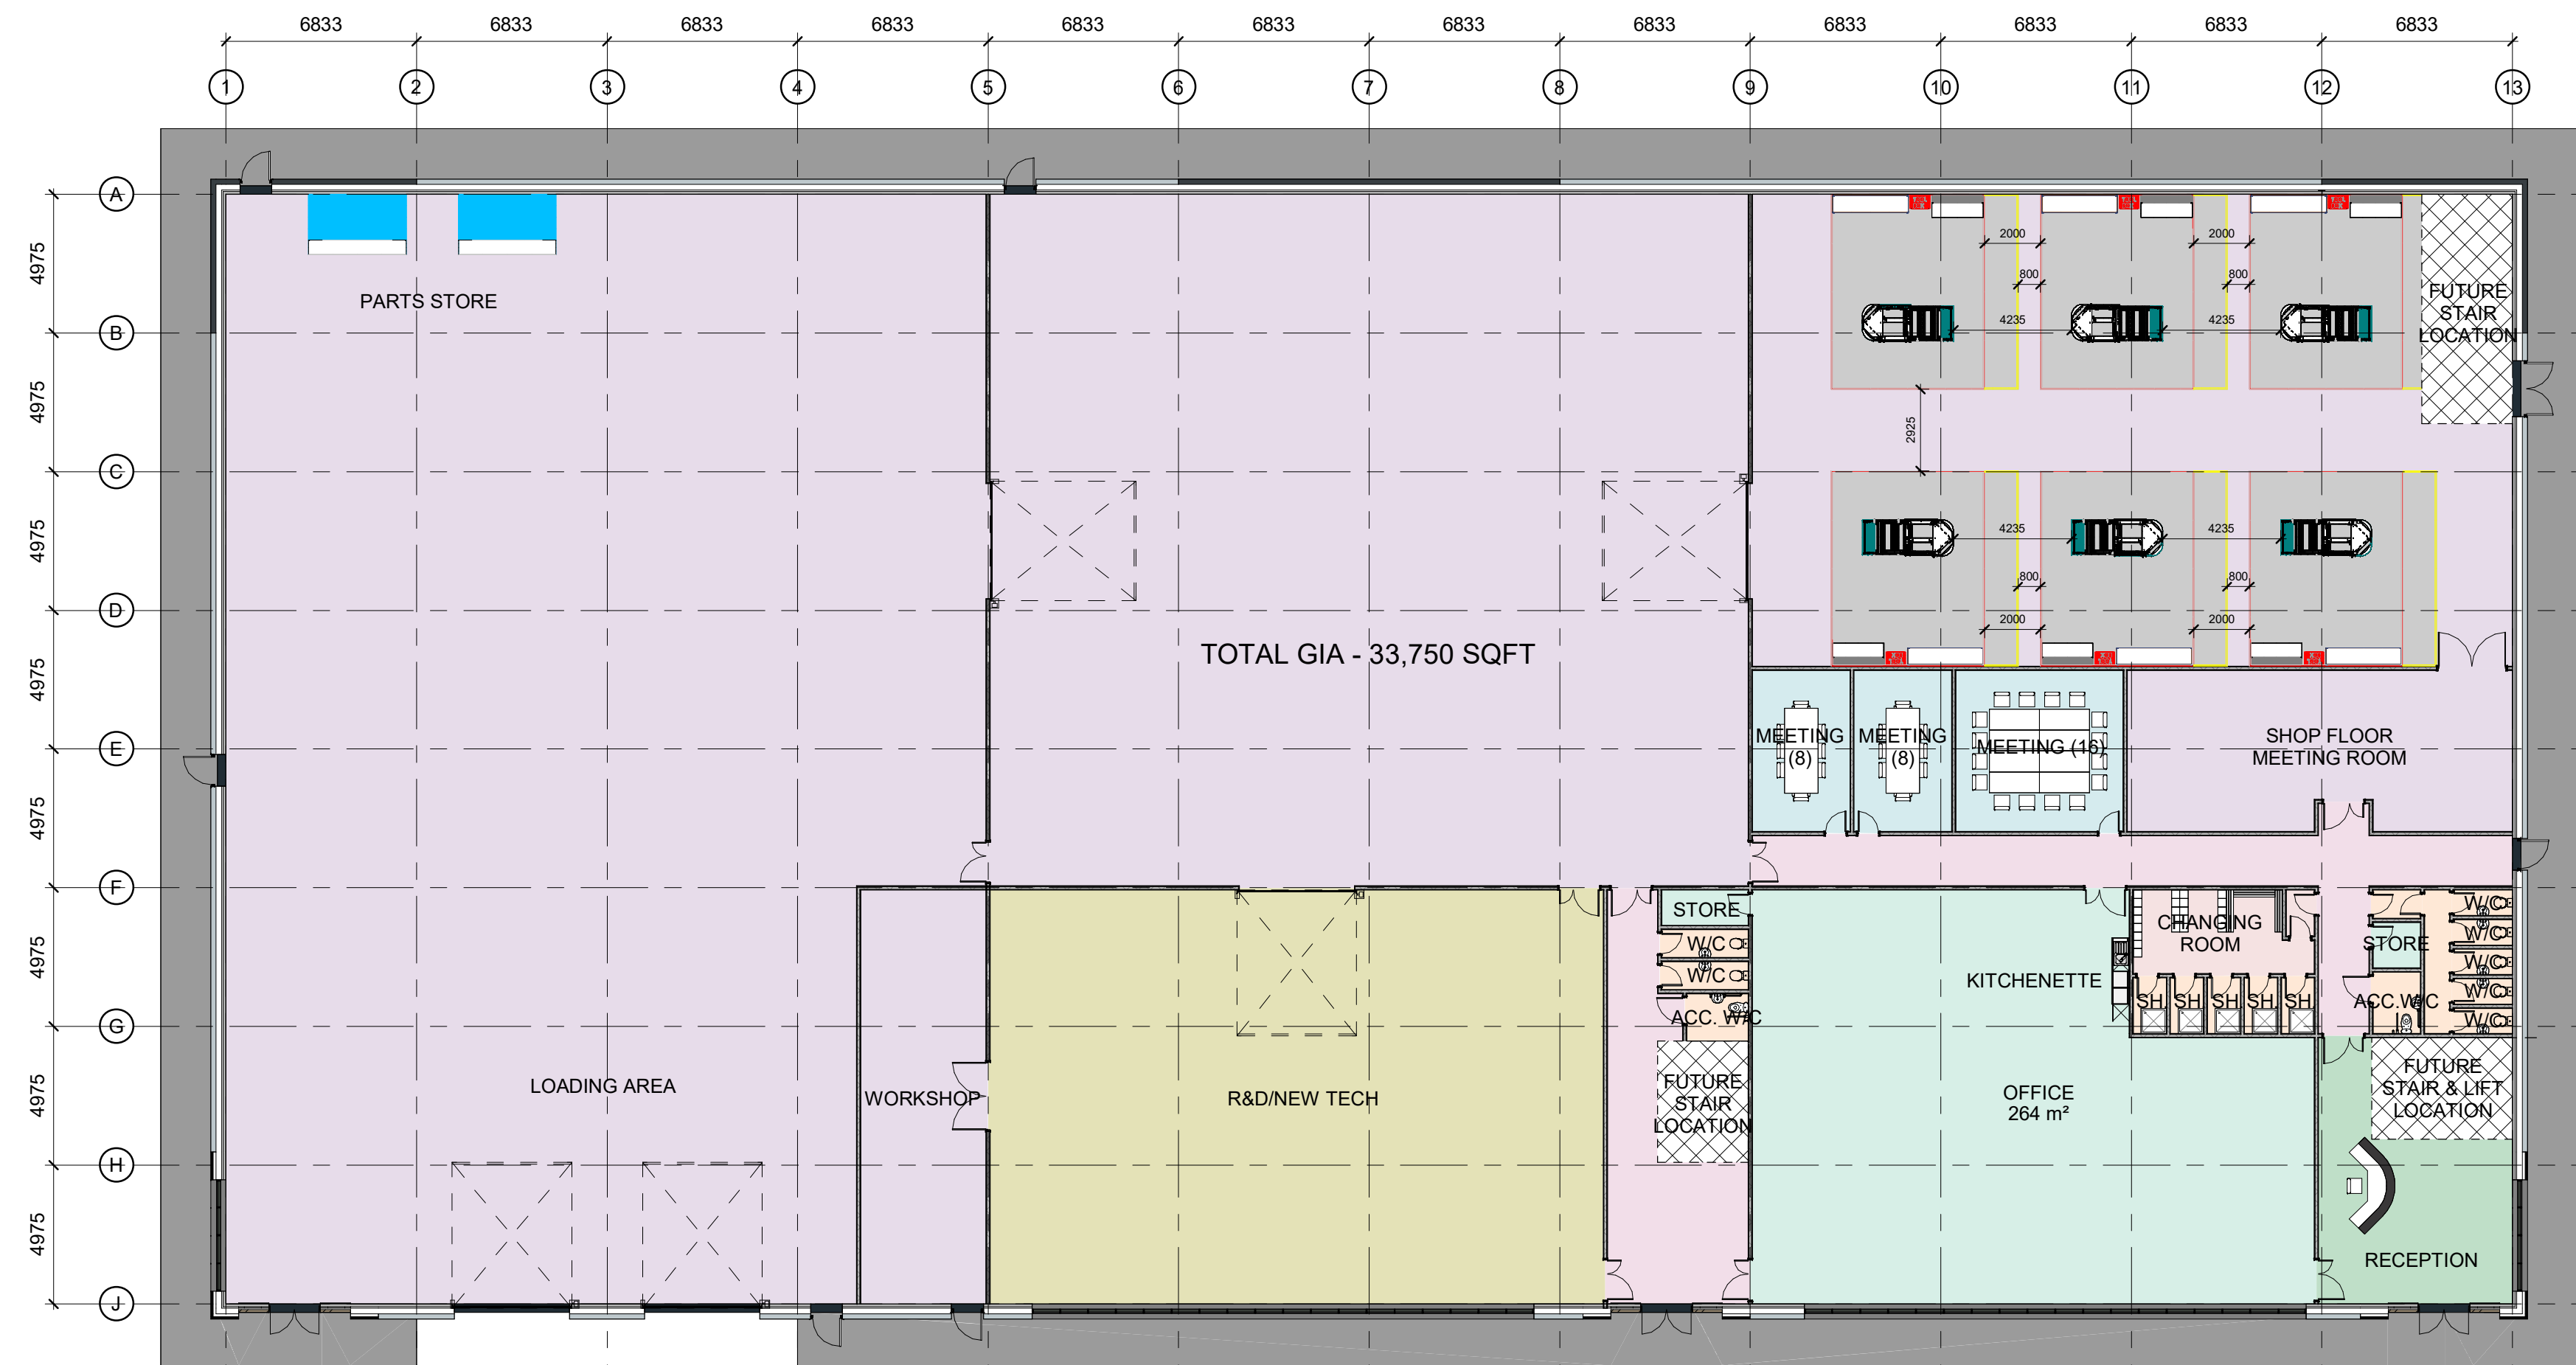

GROUND FLOOR

1 : 200

A	REVISED TO SUIT CLIENTS COMMENTS	SD	JAN'24
B	REVISED TO SHOW ELEVATIONS	SD	FEB'24
C	FIRST FLOOR DOOR LOCATIONS UPDATED	SD	MAR'24
D	UPDATED TO SUIT CLIENT COMMENTS	SD	APR'24
E	UPDATED TO INCLUDE UNIT AREAS	SD	JUNE'24
F	FIRST FLOOR LEVEL UPDATED	SD	AUG'24
G	UPDATED TO SUIT CLIENTS COMMENTS	SD	JAN'25

Rev	Description	By	Chkd	Date
-----	-------------	----	------	------

Client

PARK VALLEY HUDDERSFIELD

Project Title

BLACKMOORFOOT ROAD,
HUDDERSFIELD

Drawing Title

UNIT 1 - PROPOSED PLANS AND
ELEVATIONS

KPP
ARCHITECTS

Lodge House
12 Town Street
Horsforth, Leeds LS18 4RJ
T : +44 (0) 113 2390460
E : architects@kpp-leeds.co.uk
W : www.kpp-leeds.co.uk

Scale	Size	Date	Drawn	Checked
As indicated	A1	JAN'24	SD	JM

Status

PLANNING

KPP Job No.	Revision
2406	G

Project	Originator	Level	Type	Role	Class	Number
BMF-KPP-ZZ-DR-A-GA-	2004					