


**Proposed Ground Floor Plan
& Block Plan Scale 1:100**

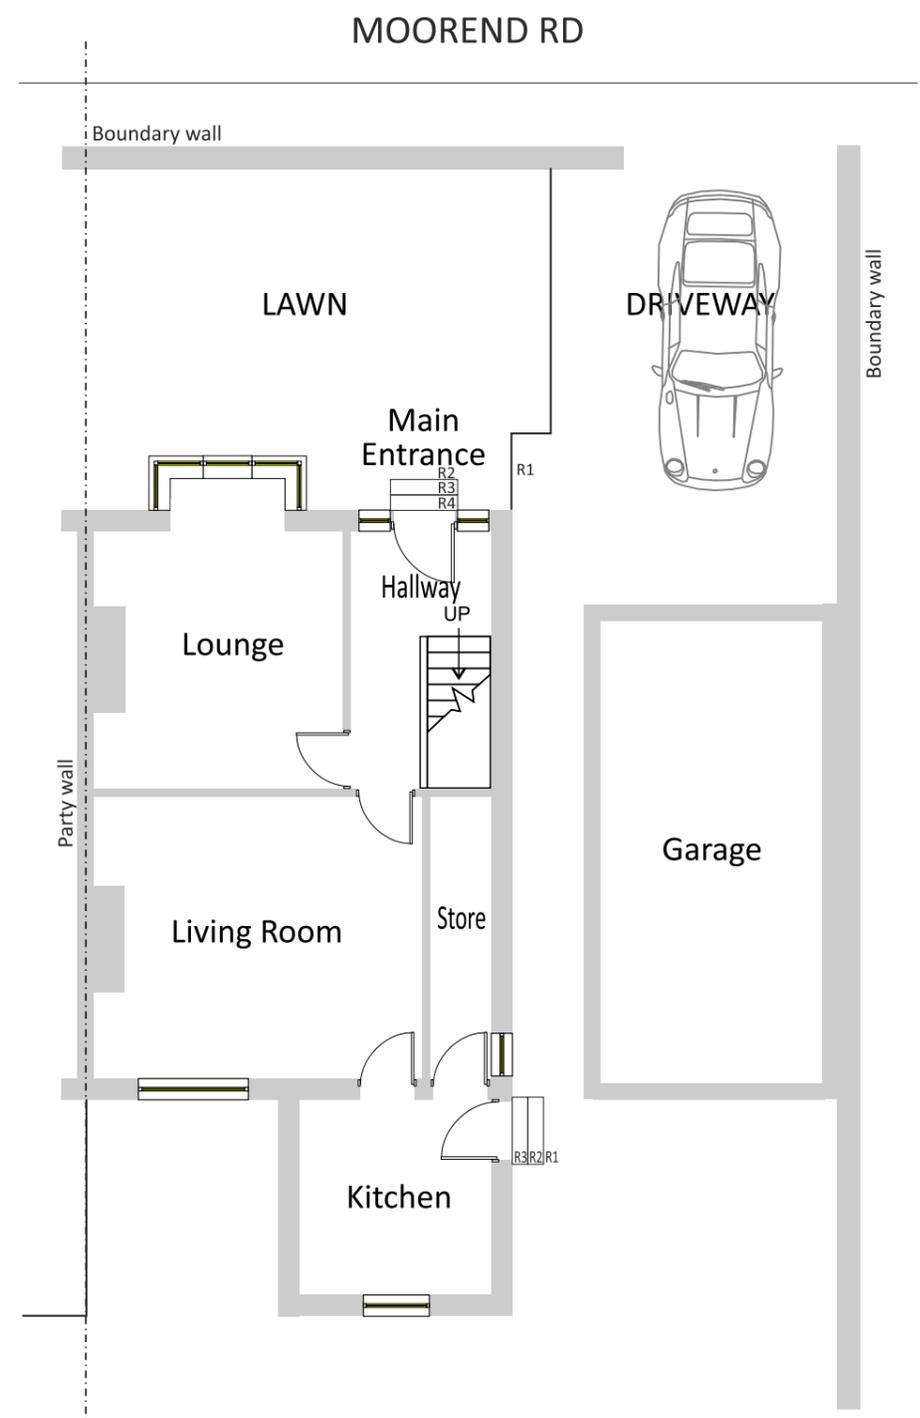

**Existing Ground Floor Plan
& Block Plan Scale 1:100**