

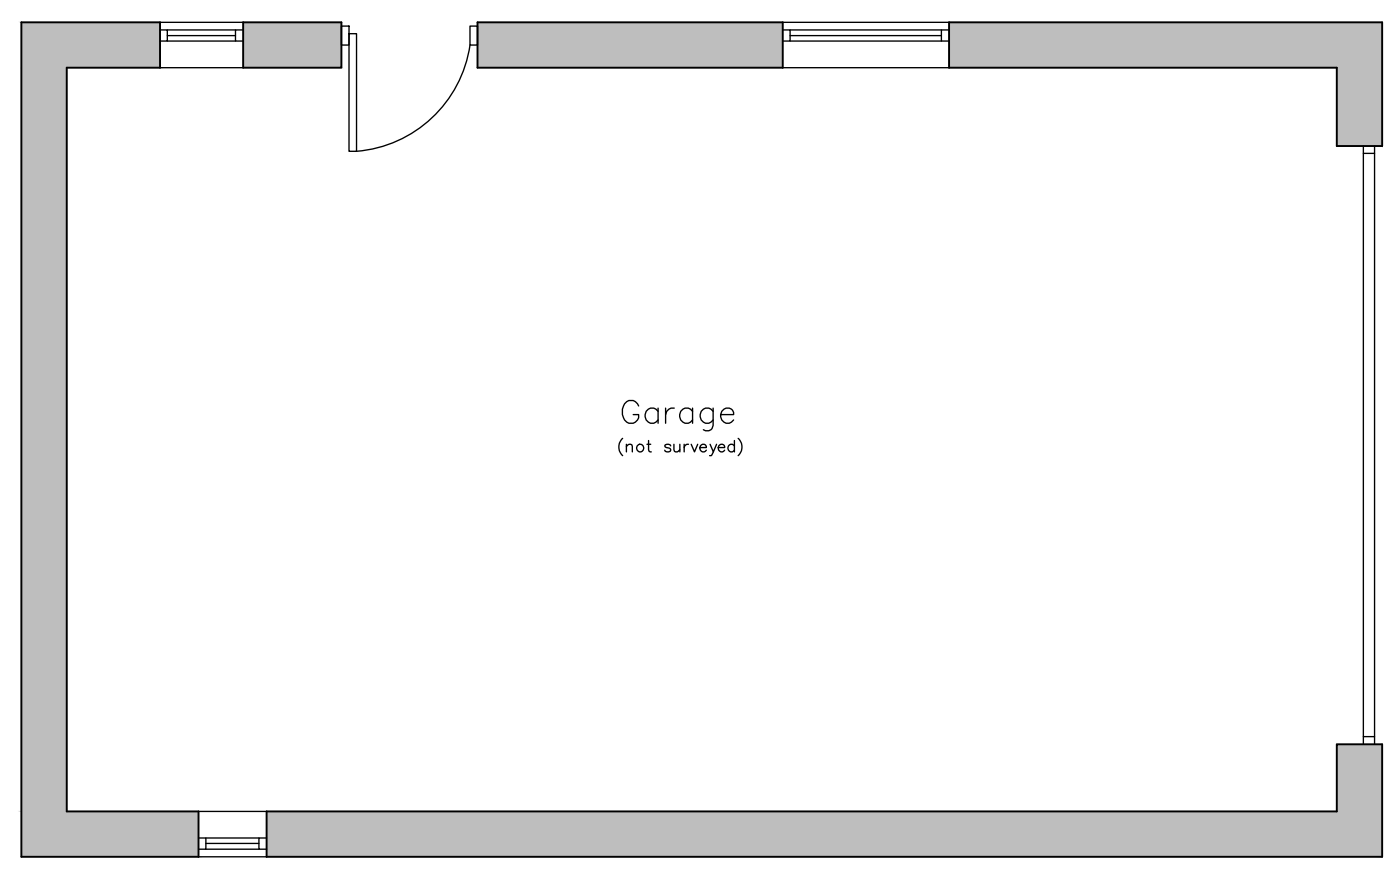
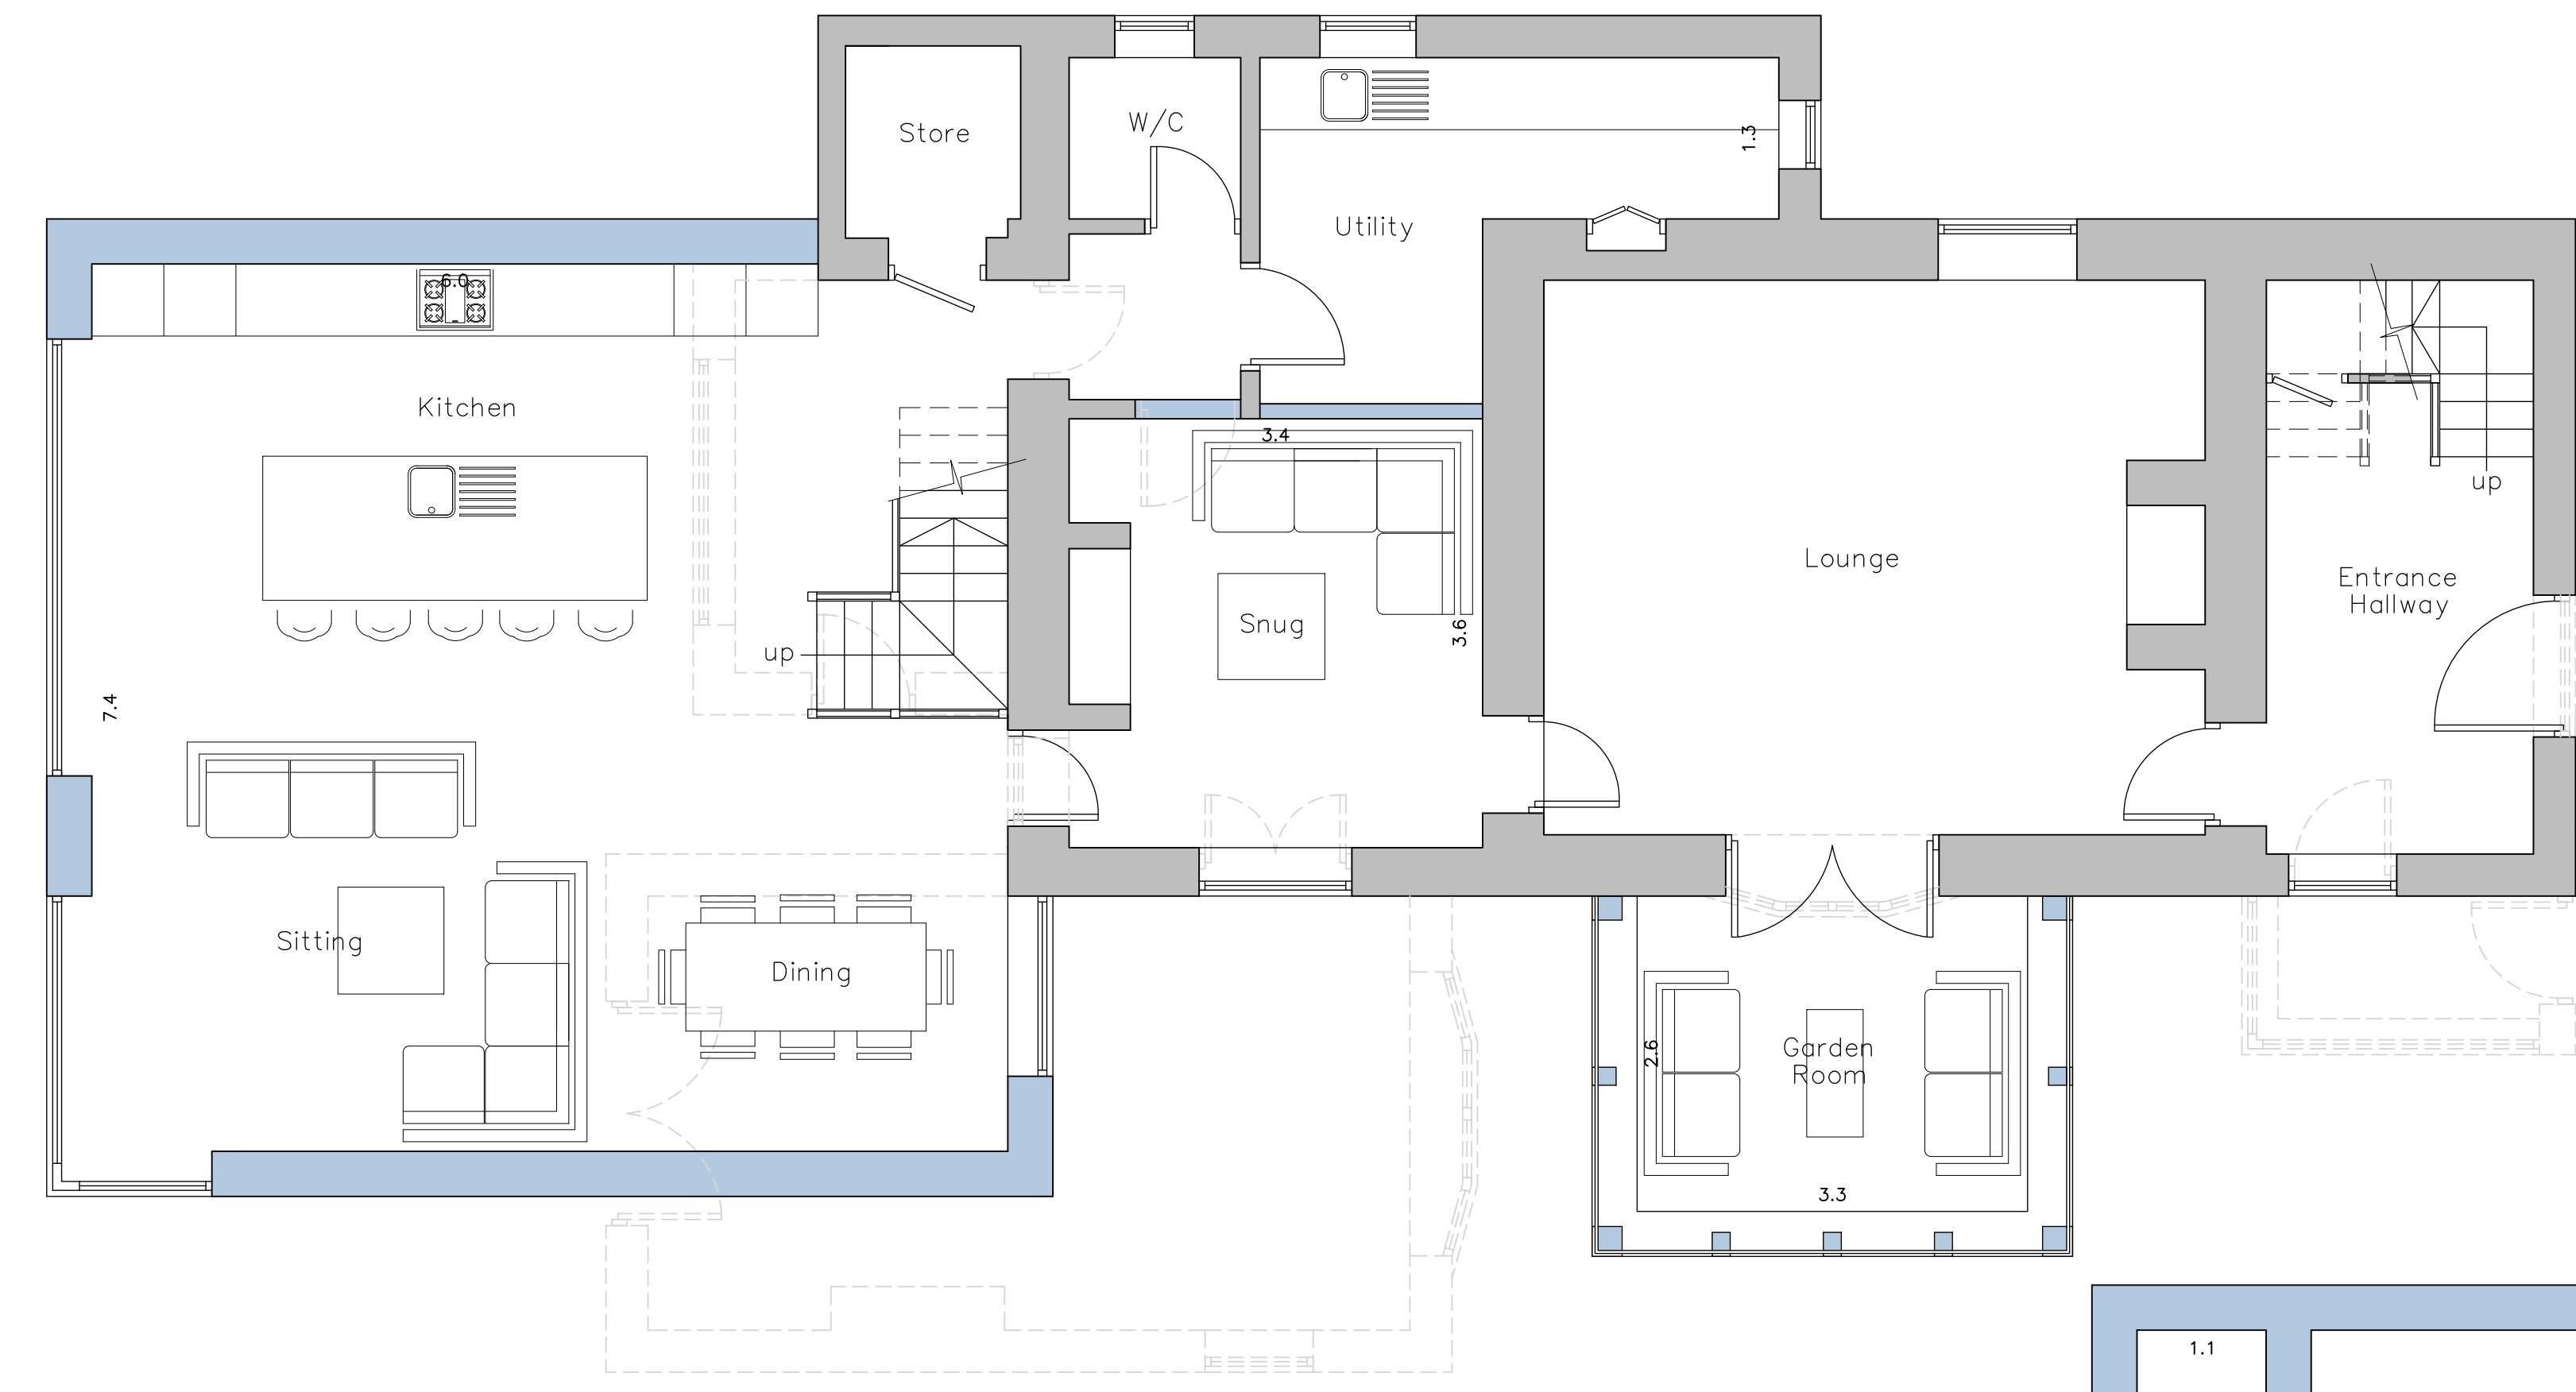


 

Proposed Ground Floor Layout
Scale 1:50

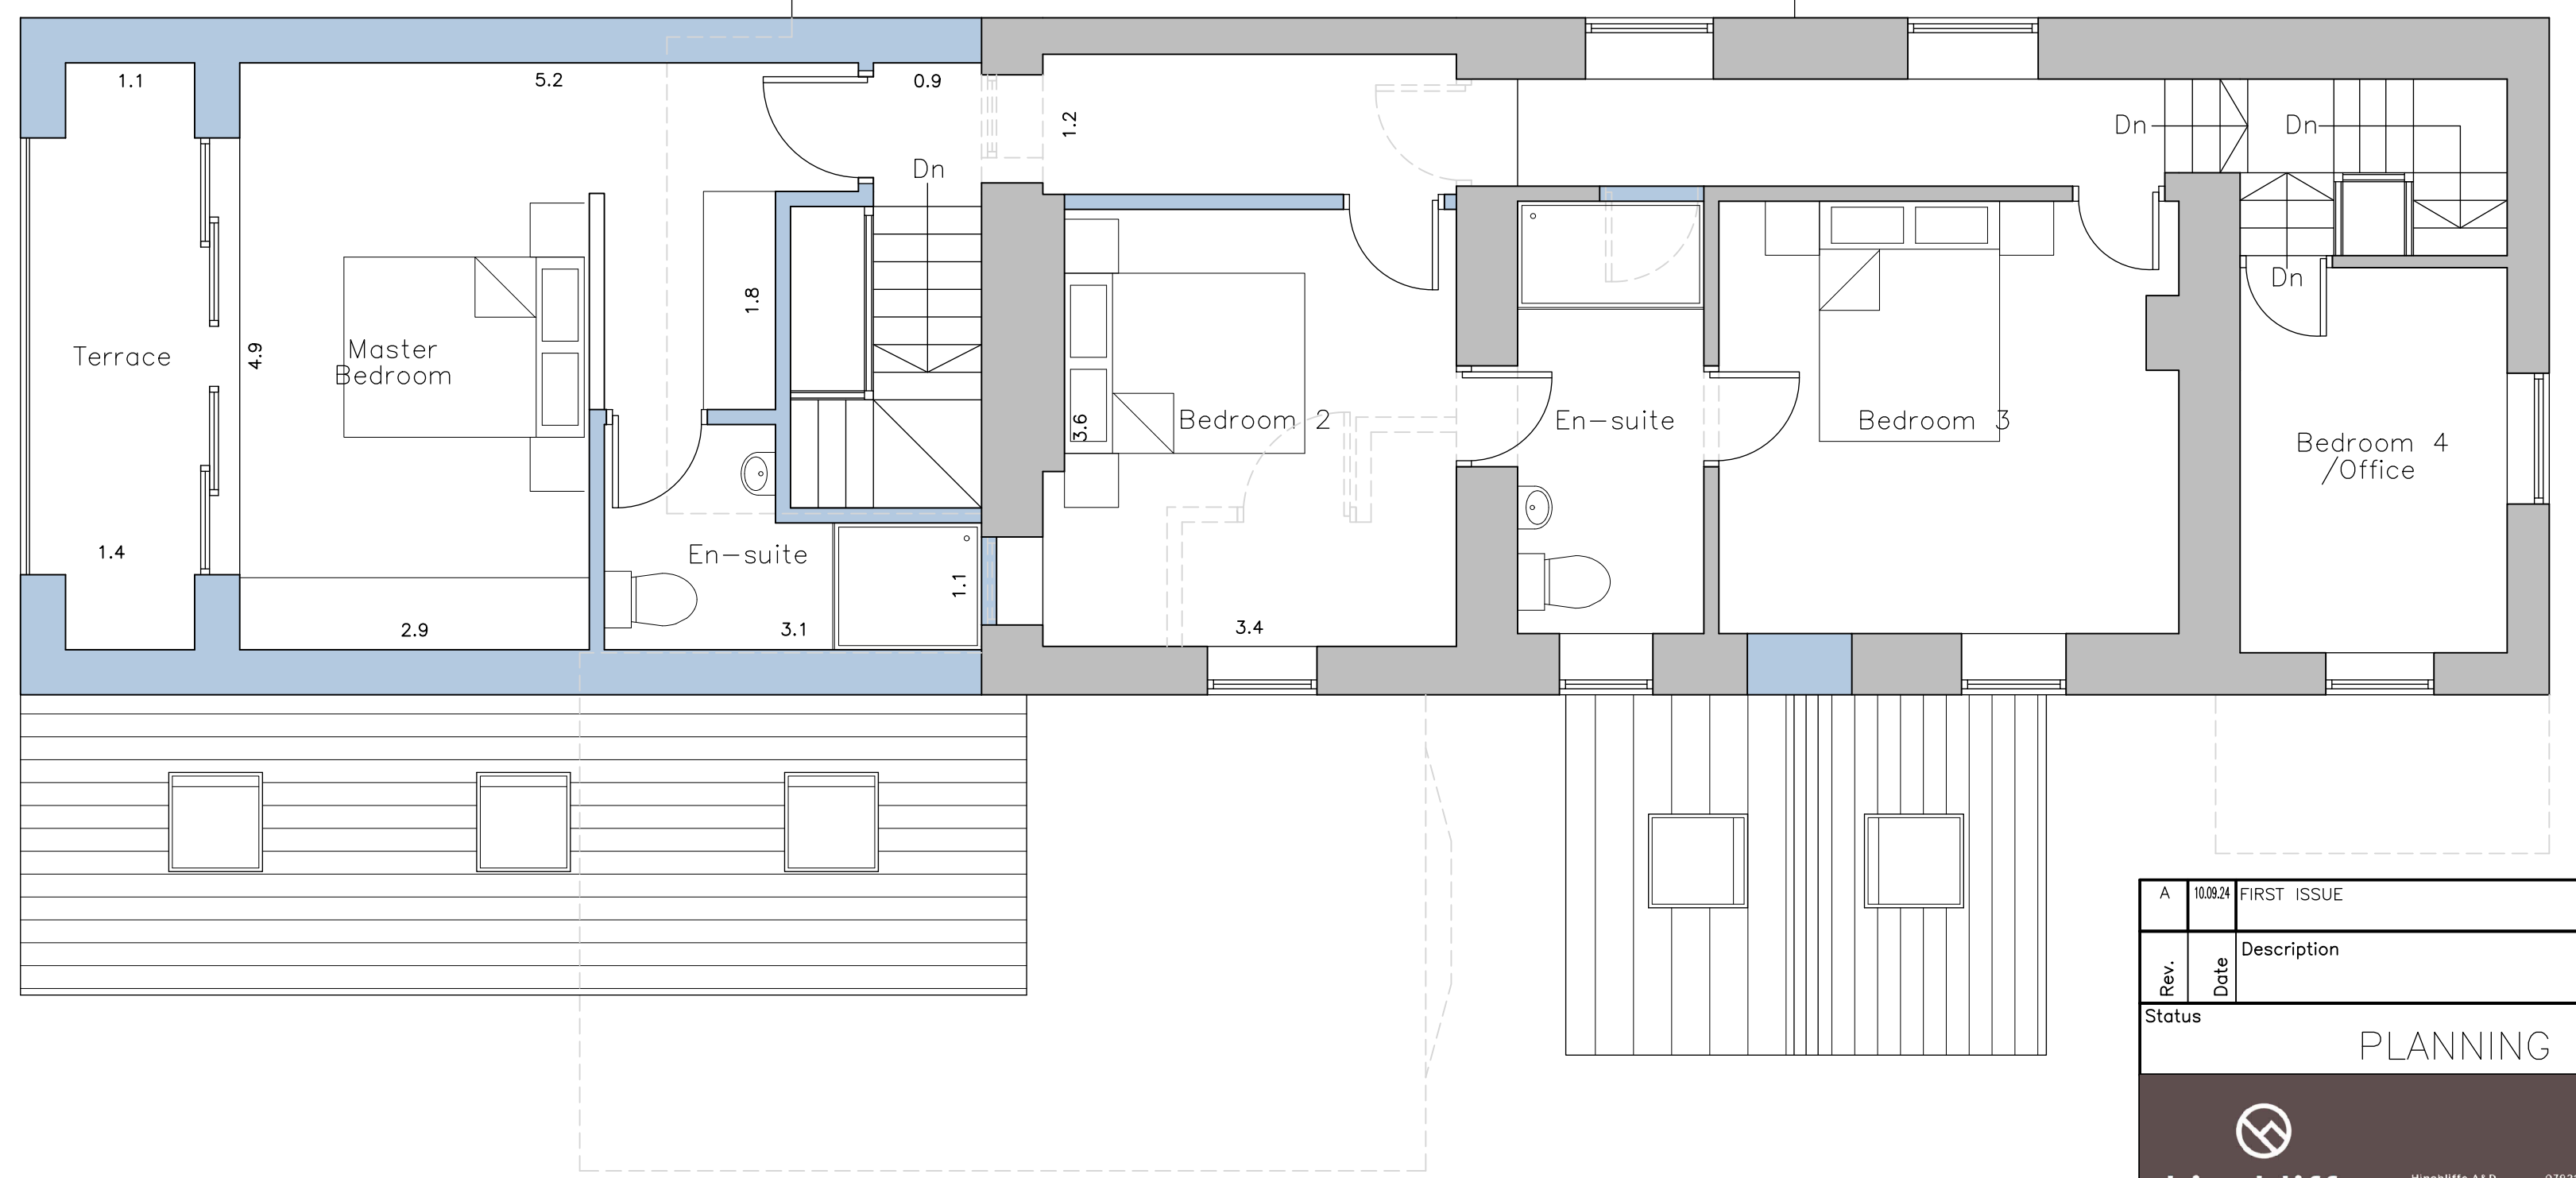

Proposed First Floor Layout
Scale 1:50

- NOTES**
1. No dimensions to be scaled.
IF IN DOUBT ASK.
 2. All dimensions must be checked and verified on site by the Contractor prior to the commencement of works and Hinchliffe Architecture & Design Ltd. to be notified of any discrepancies.
 3. The copyright of these drawings remains the property of Hinchliffe Architecture & Design Ltd. They must not be reproduced in any way without prior written consent from the originator (Hinchliffe Architecture & Design Ltd.)

A		10/02/24	FIRST ISSUE
Rev.	Date	Description	
Status			
PLANNING			
hinchliffe architecture & design Hinchliffe A&D 24 Carr View Road Hepperorth Huddersfield West Yorkshire HD9 1AT 07921 907 162 01484 520 764 info@hinch-architecture.co.uk www.hinch-architecture.co.uk			
Client			
MR P BENTLEY			
Project			
HEATHER LODGE PENISTONE ROAD HIGH FLATTS HUDDERSFIELD WEST YORKSHIRE, HD8 8XY			
Drawing Title			
PROPOSED FLOOR PLANS			
Scale (at A1)		Date	
AS SHOWN		SEP' 2024	
Drg. no.			Rev.
267-24-PL03			A