



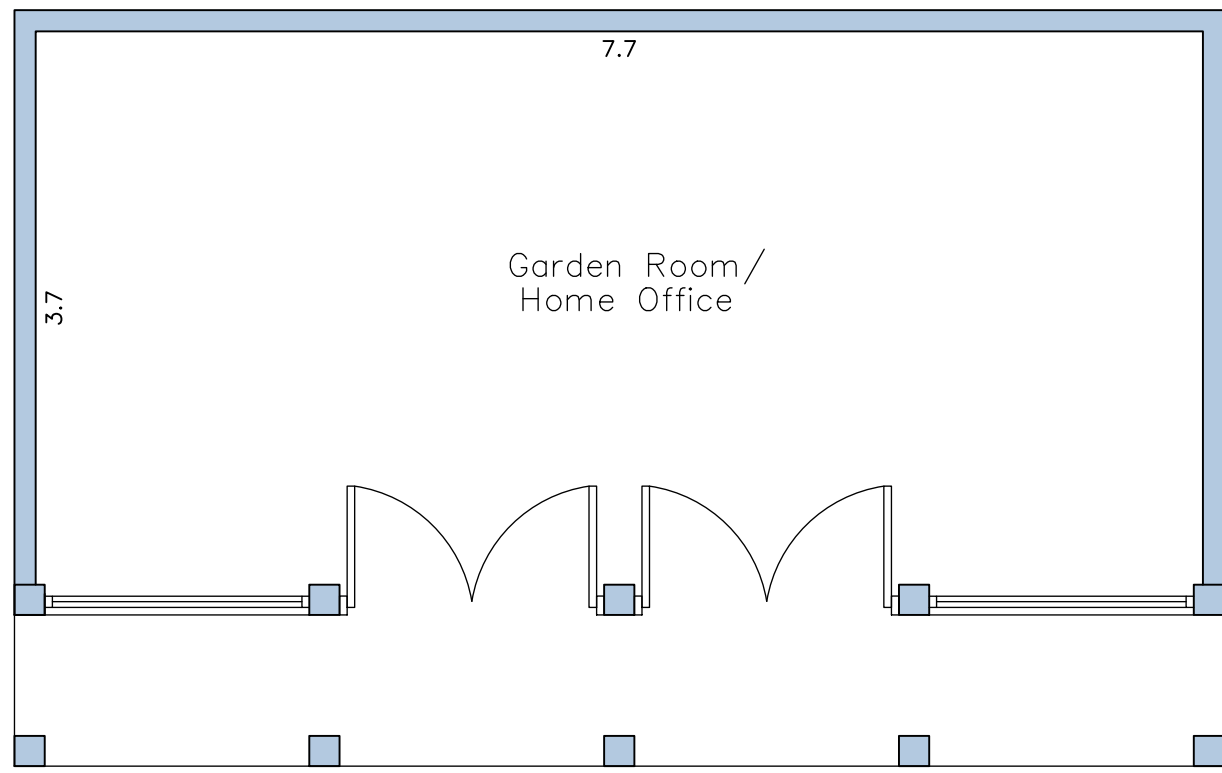


Proposed Outbuilding Floor Plan
Scale 1:50


PROPOSED MATERIALS	
• WALLS	- TIMBER CLADDING & OAK
• ROOF	- EPDM
• DOORS	- ALUMINIUM
• WINDOWS	- ALUMINIUM
• RAINWATER GOODS	- BLACK PVCu
• FASCIA & SOFFITS	- TIMBER

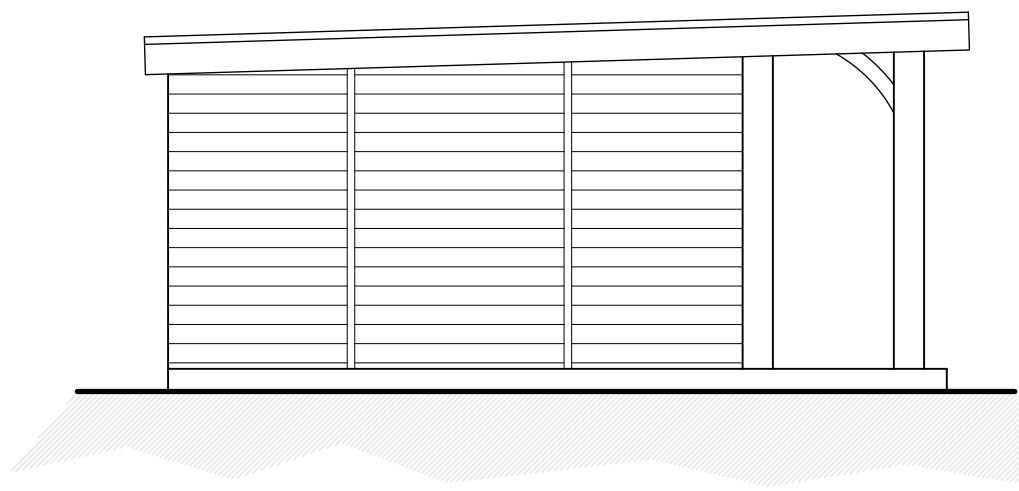


Proposed North West Facing Side Elevation
Scale 1:50

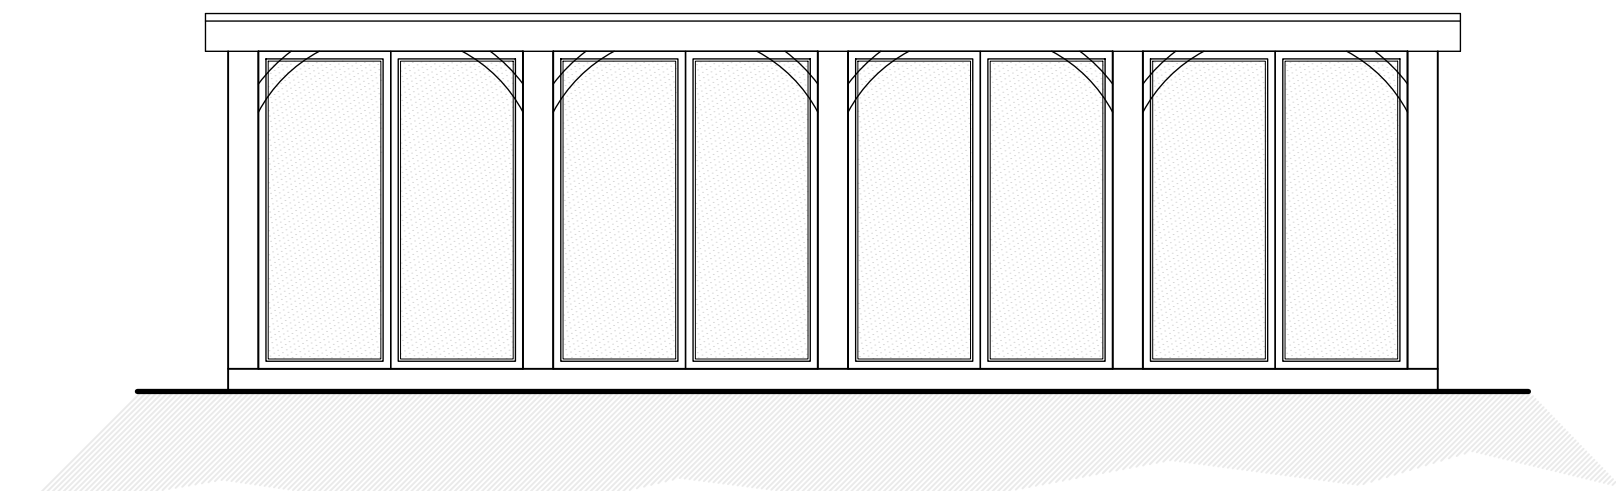


Proposed North East Facing Front Elevation
Scale 1:50

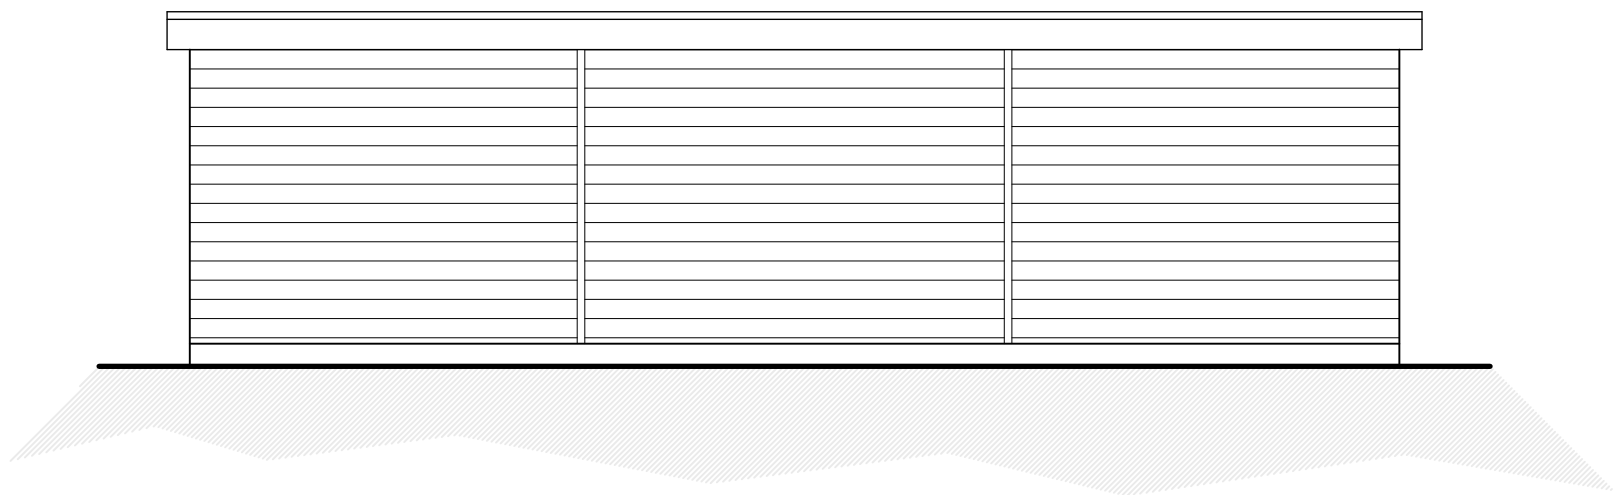

Proposed South West Facing Rear Elevation
Scale 1:50

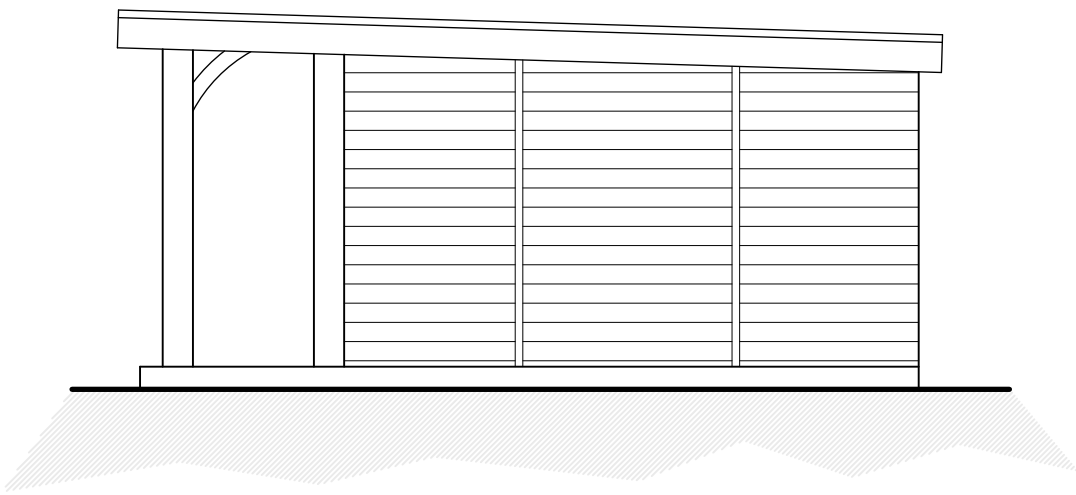

Proposed South East Facing Side Elevation
Scale 1:50

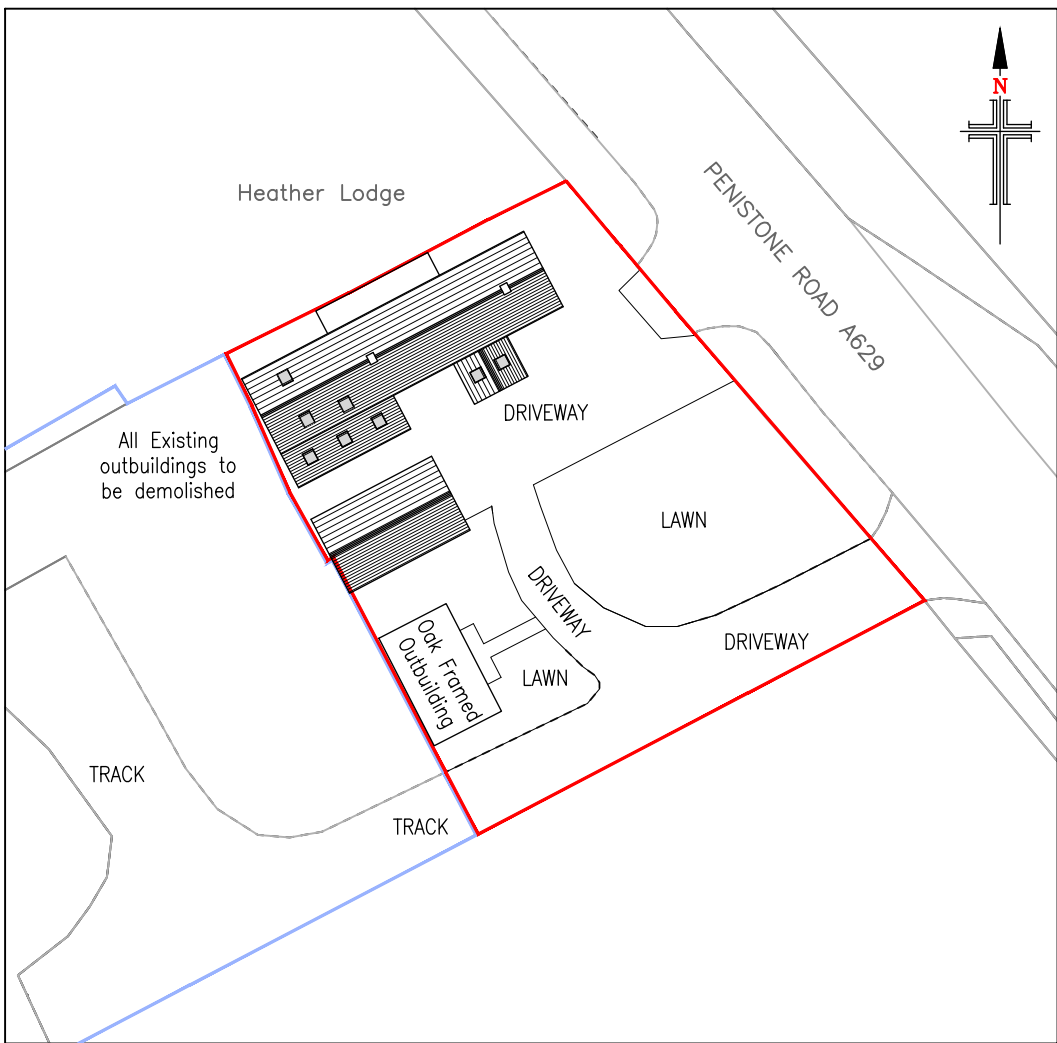

Proposed Site Layout
Scale 1:500

10 0 10 20 50 100mm NATURAL SCALE

NOTES

1. No dimensions to be scaled.
IF IN DOUBT ASK.
2. All dimensions must be checked and verified on site by the Contractor prior to the commencement of works and Hinchliffe Architecture & Design Ltd. to be notified of any discrepancies.
3. The copyright of these drawings remains the property of Hinchliffe Architecture & Design Ltd. They must not be reproduced in any way without prior written consent from the originator (Hinchliffe Architecture & Design Ltd.)

A	10/02/24	FIRST ISSUE
Rev.	Date	Description
Status		
PLANNING		
hinchliffe architecture & design Hinchliffe A&D 24 Carr View Road Hepperorth Huddersfield West Yorkshire HD9 1AG 01484 520 764 01484 520 764 info@hinch-architecture.co.uk www.hinch-architecture.co.uk		
Client		
MR P BENTLEY		
Project		
HEATHER LODGE PENISTONE ROAD HIGH FLATS HUDDERSFIELD WEST YORKSHIRE, HD8 8XY		
Drawing Title		
PROPOSED OUTBUILDING FLOOR PLAN, ELEVATIONS & SITE LAYOUT		
Scale (at A1)		Date
AS SHOWN		SEP' 2024
Drg. no.		Rev.
267-24-PL05		A