



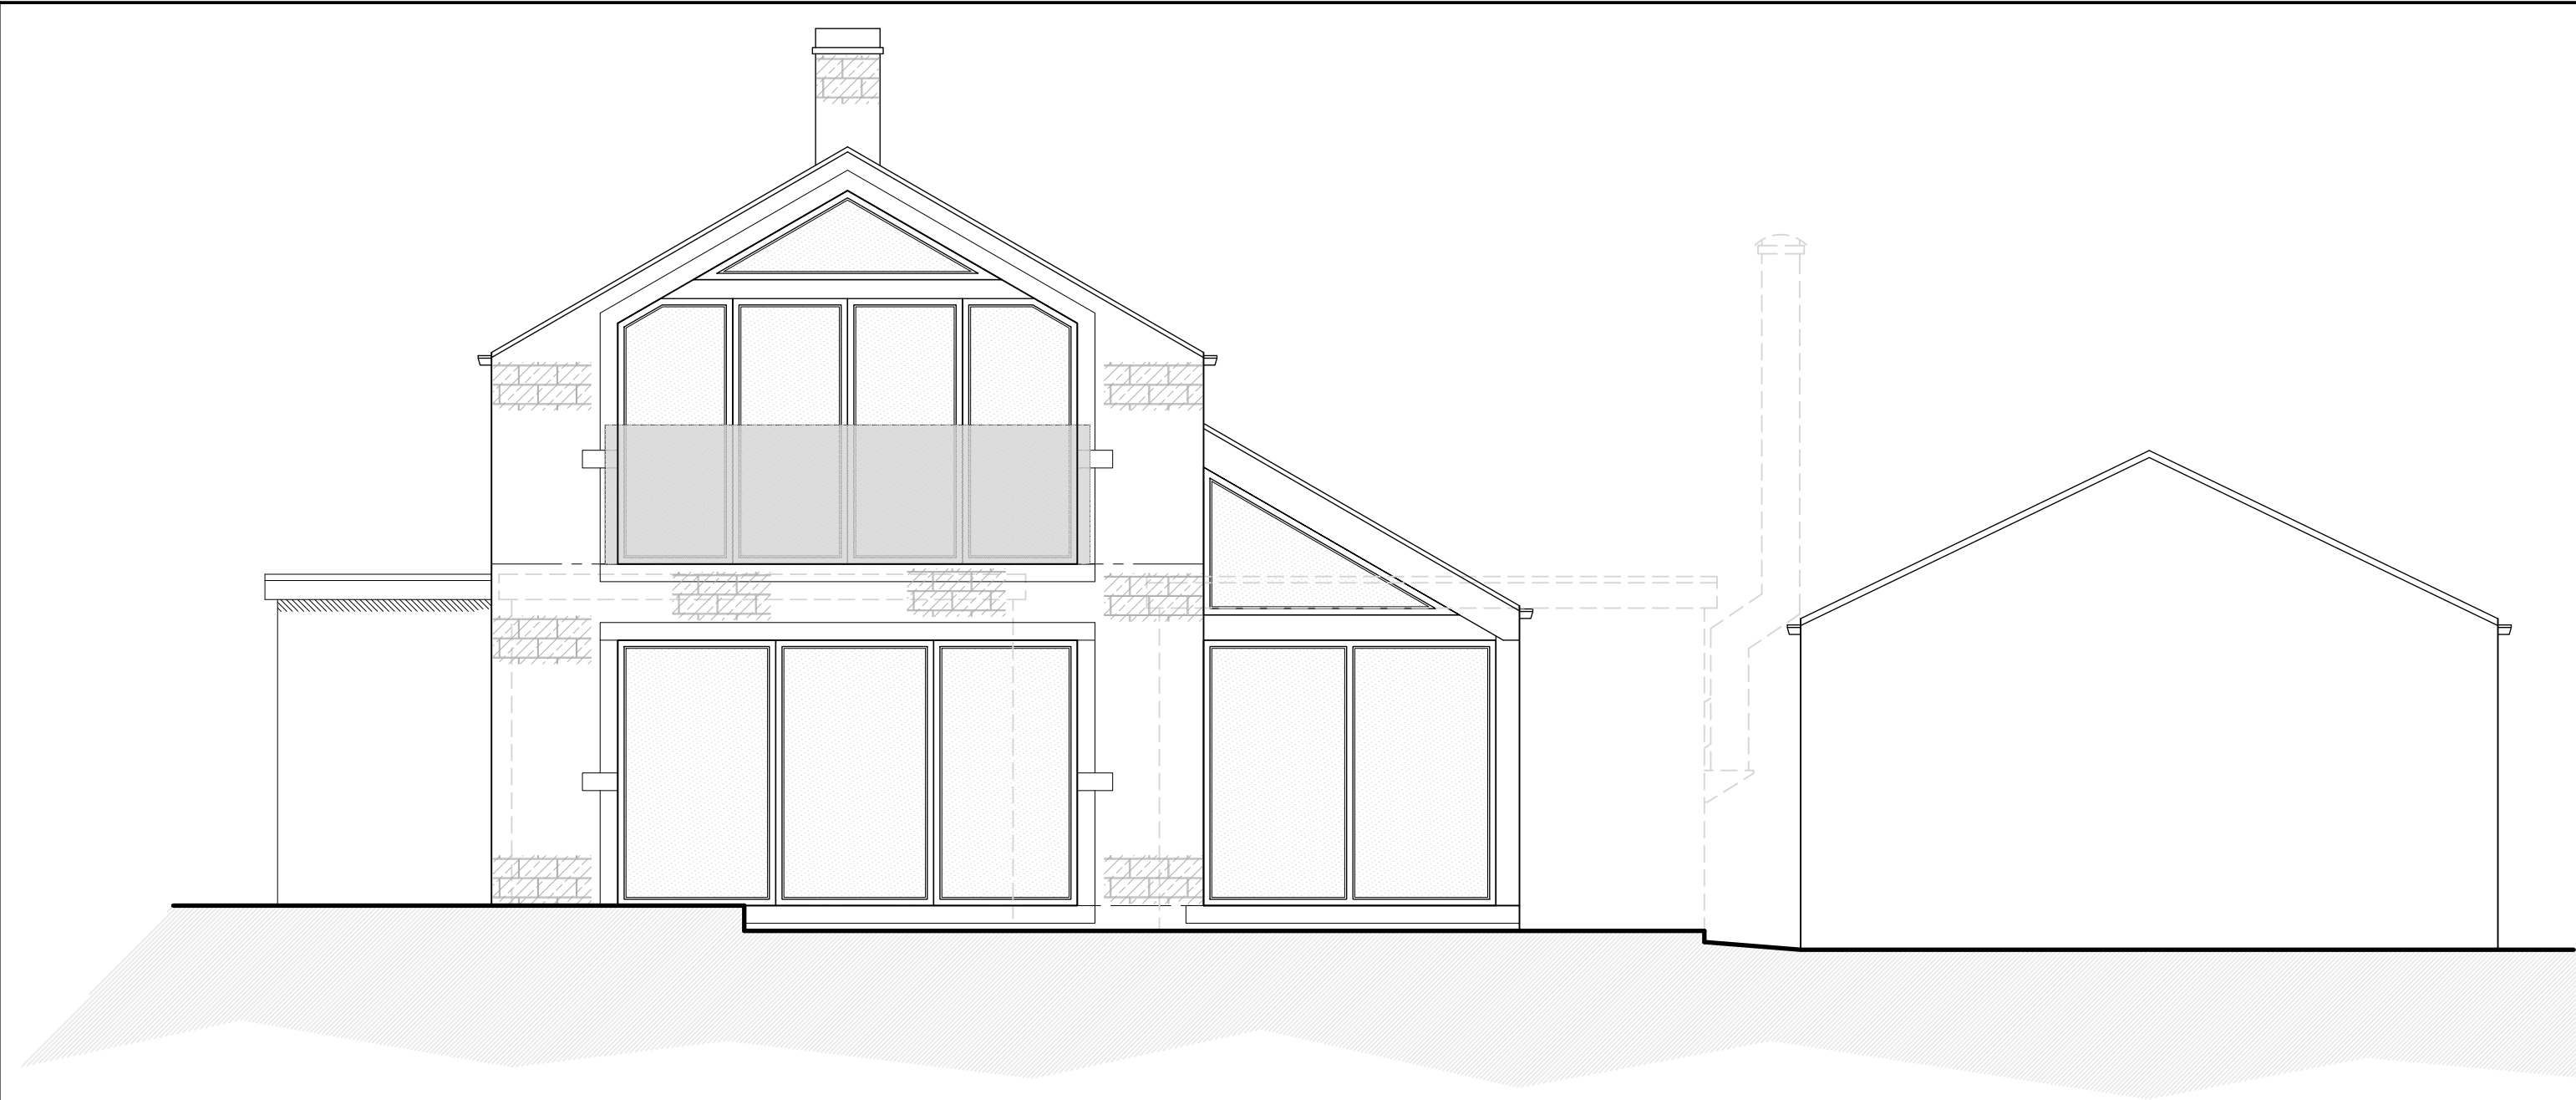

Proposed South West Facing Rear Elevation
Scale 1:50




Proposed North East Facing Front Elevation
Scale 1:50

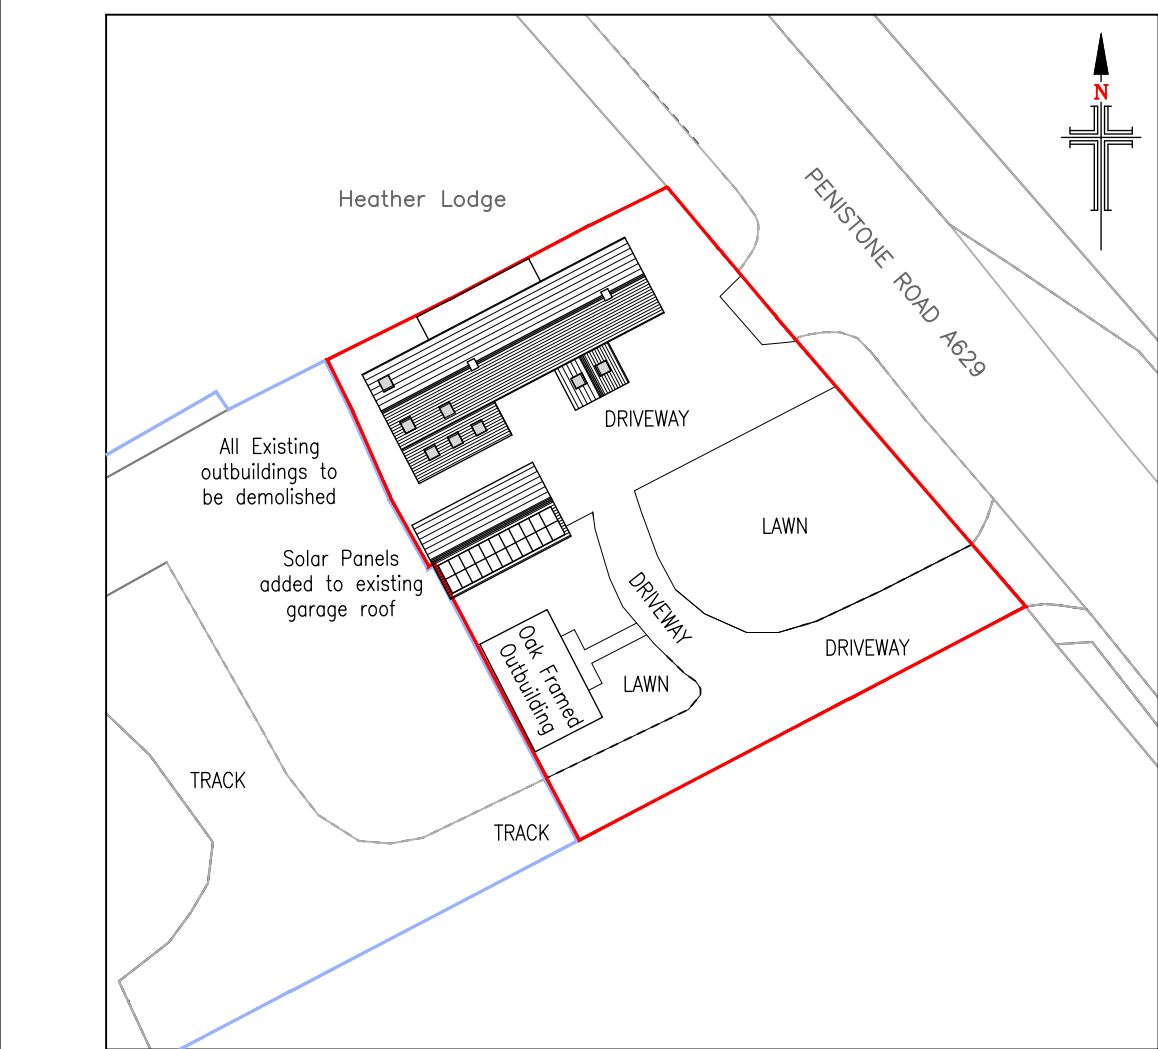


Proposed Site Layout
Scale 1:500

10 0 10 20 50 100mm NATURAL SCALE

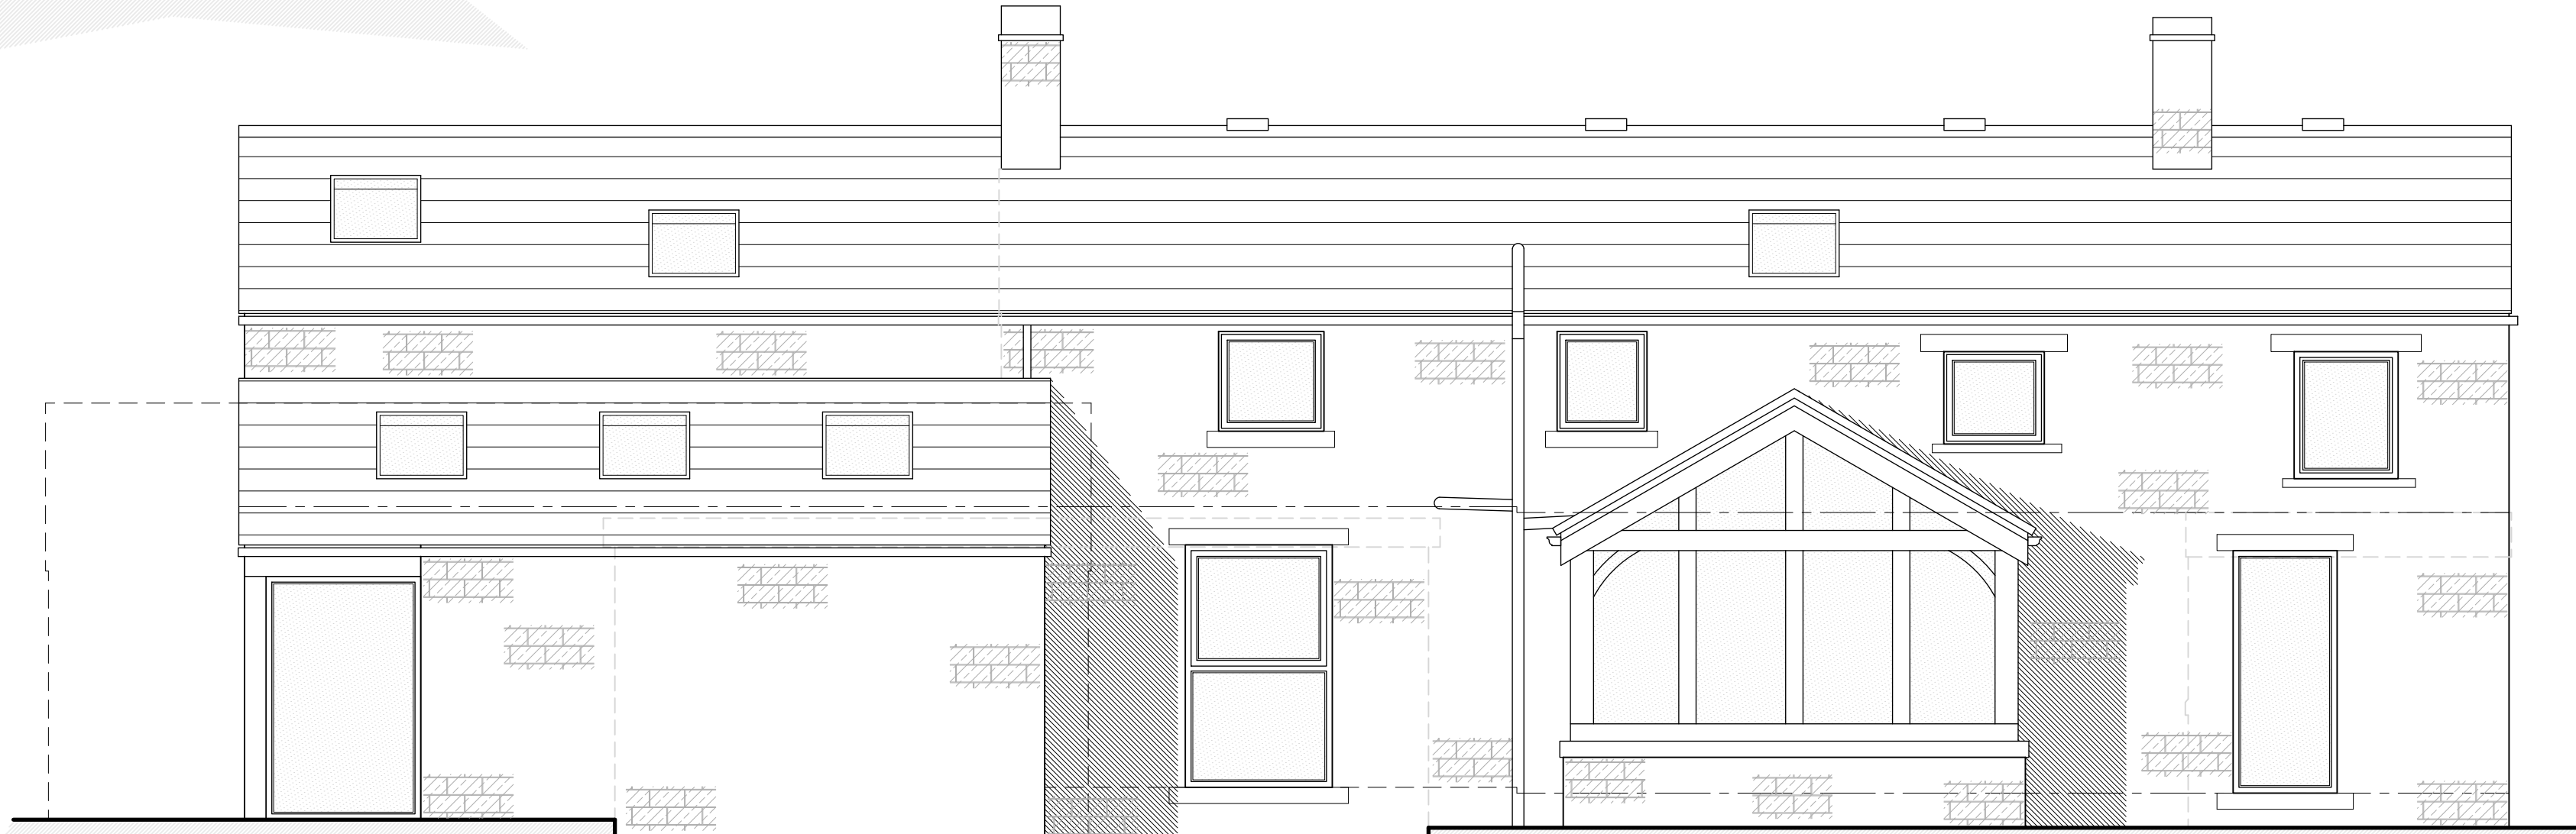

Proposed South East Facing Side Elevation
Scale 1:50

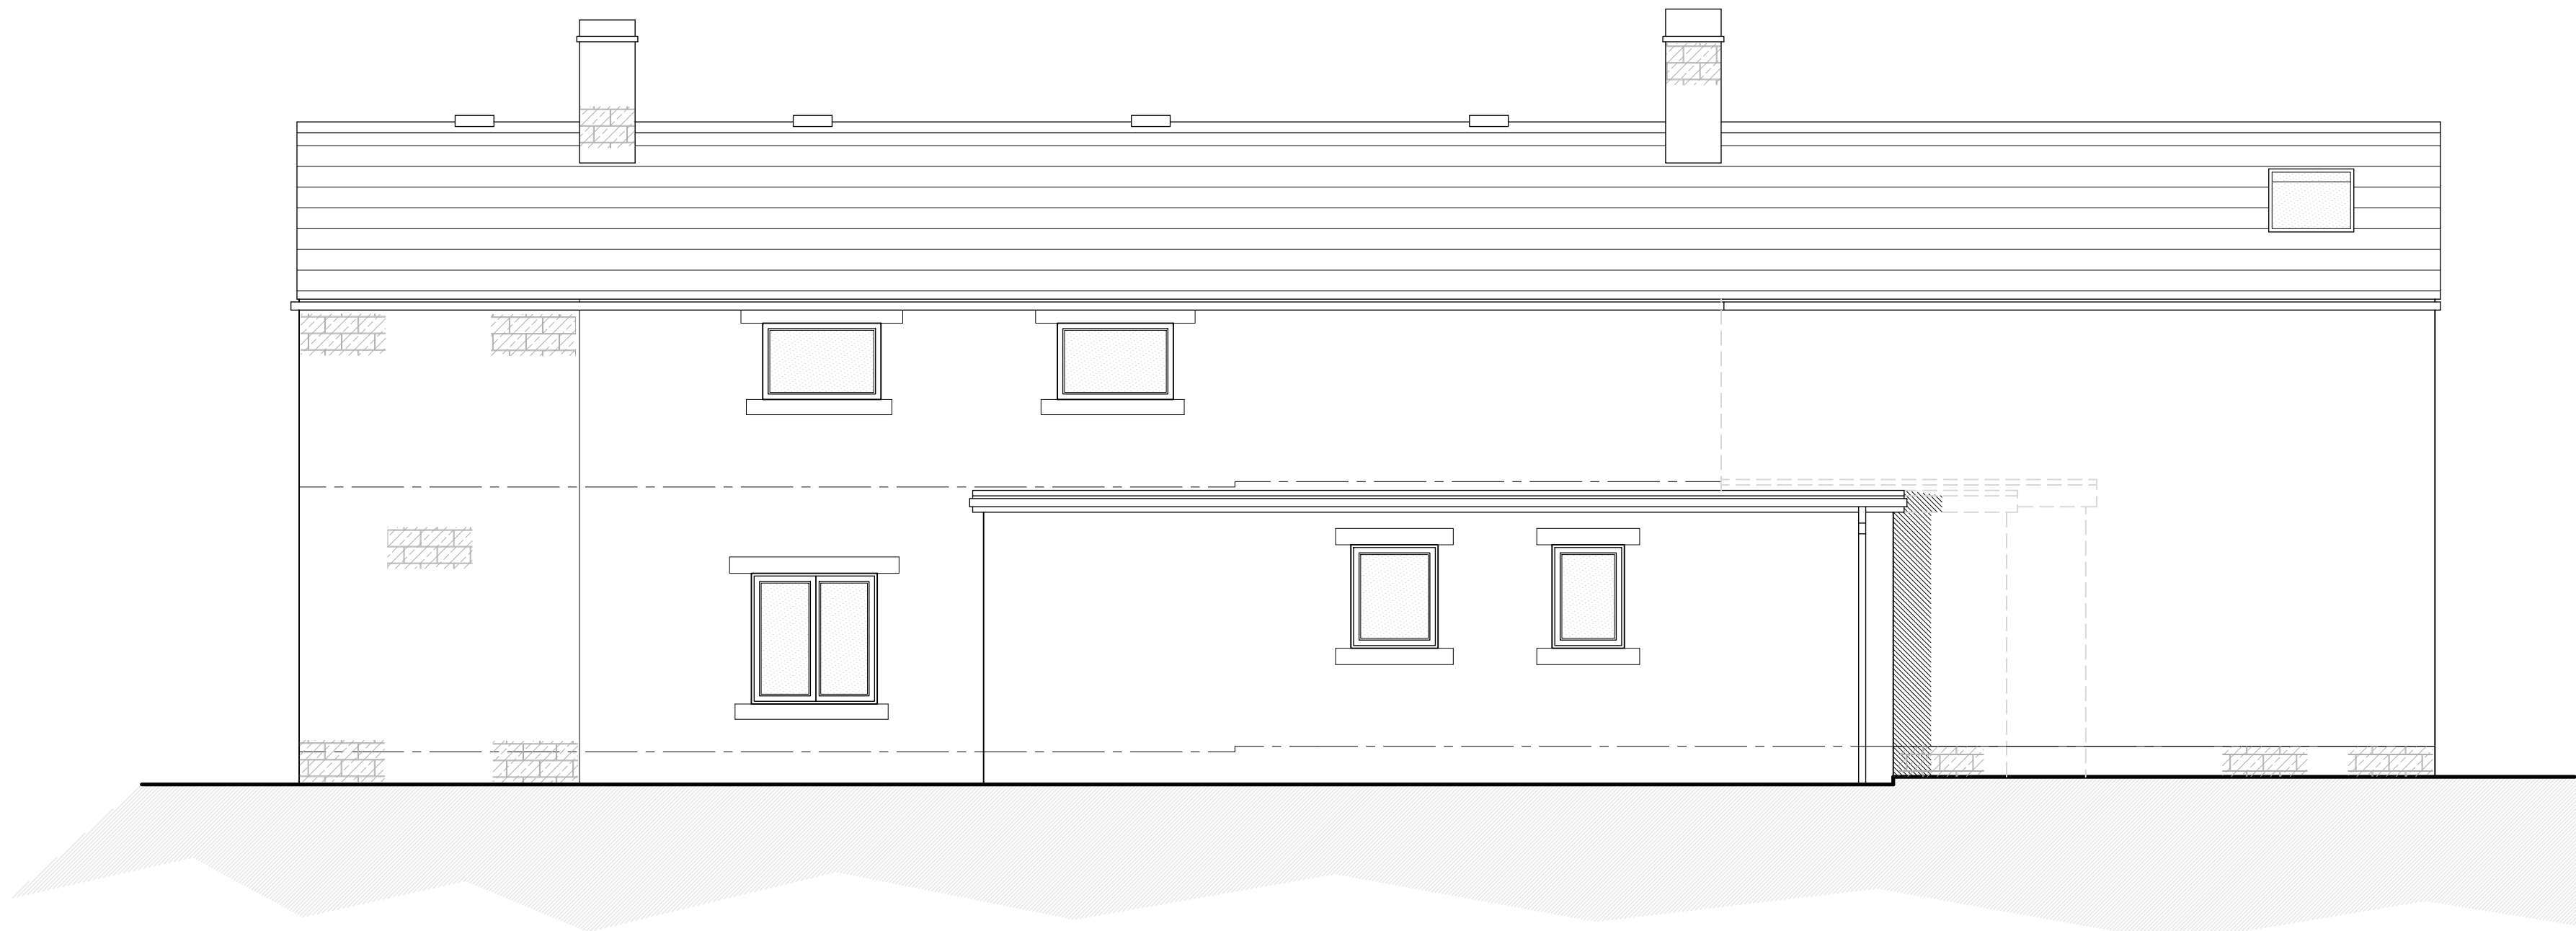

Proposed North West Facing Side Elevation
Scale 1:50

PROPOSED MATERIALS	
• WALLS	- COURSED STONE & RENDER
• ROOF	- ARTIFICIAL STONE SLATE
• DOORS	- ALUMINIUM
• WINDOWS	- PVCu
• RAINWATER GOODS	- BLACK PVCu
• FASCIA & SOFFITS	- BLACK TIMBER/PVCu

- NOTES**
1. No dimensions to be scaled.
IF IN DOUBT ASK.
 2. All dimensions must be checked and verified on site by the Contractor prior to the commencement of works and Hinchliffe Architecture & Design Ltd. to be notified of any discrepancies.
 3. The copyright of these drawings remains the property of Hinchliffe Architecture & Design Ltd. They must not be reproduced in any way without prior written consent from the originator (Hinchliffe Architecture & Design Ltd.)

C	08/24	PLANNING OFFICER REQUESTED AMENDMENTS
B	07/24	PLANNING OFFICER REQUESTED AMENDMENTS
A	10/24	FIRST ISSUE
Rev.	Date	Description
Status		
PLANNING		
hinchliffe architecture & design Hinchliffe A&D 24 Carr View Road Heatherthorpe West Yorkshire HD9 1LX 01484 520 764 01484 520 764 info@hinchliffe-architecture.co.uk www.hinchliffe-architecture.co.uk		
Client		
MR P BENTLEY		
Project		
HEATHER LODGE PENISTONE ROAD HIGH FLATTS HUDDERSFIELD WEST YORKSHIRE, HD8 8XY		
Drawing Title		
PROPOSED ELEVATIONS & SITE LAYOUT		
Scale (at A1)		Date
AS SHOWN		SEP' 2024
Drg. no.		Rev.
267-24-PL04		C