

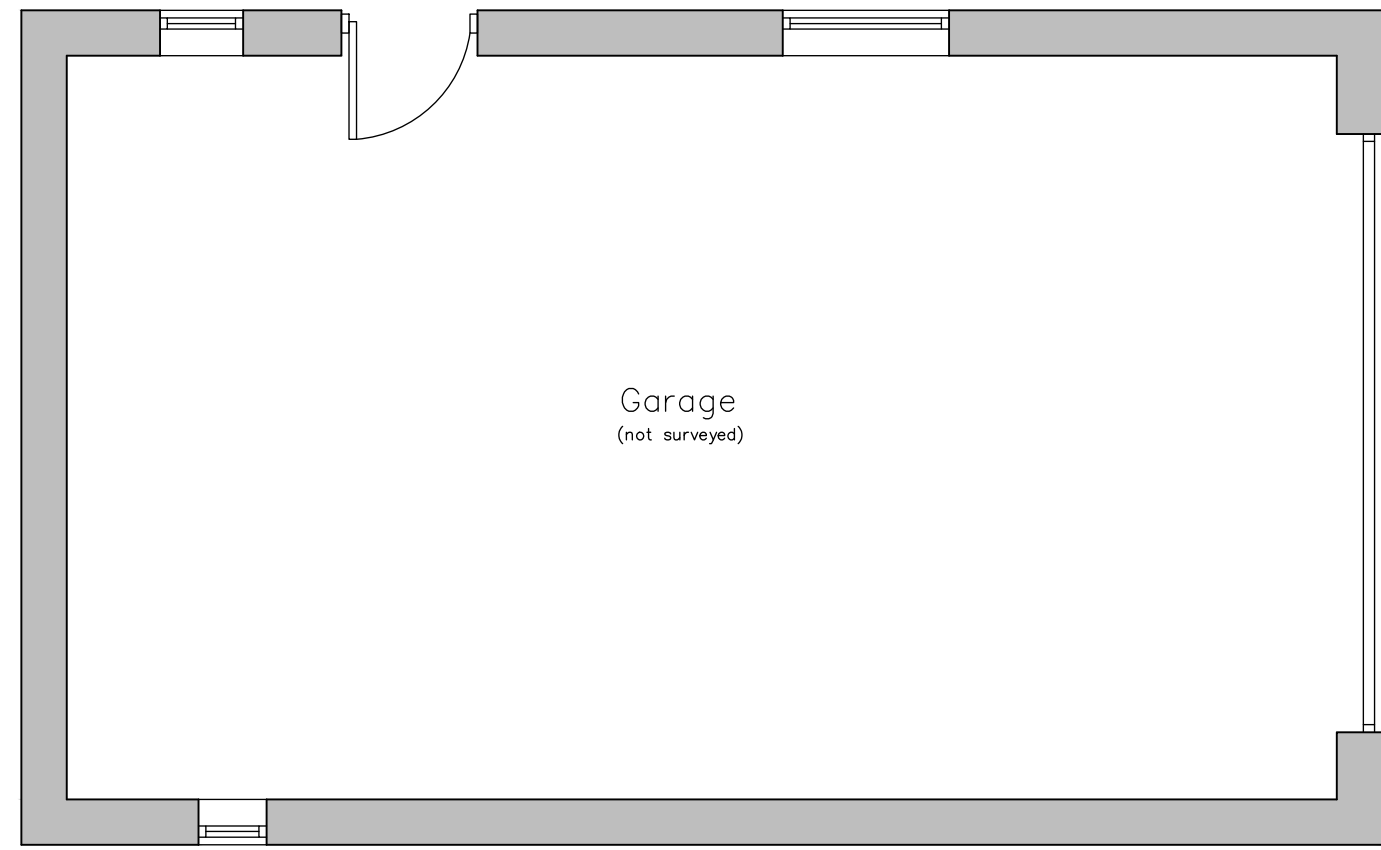
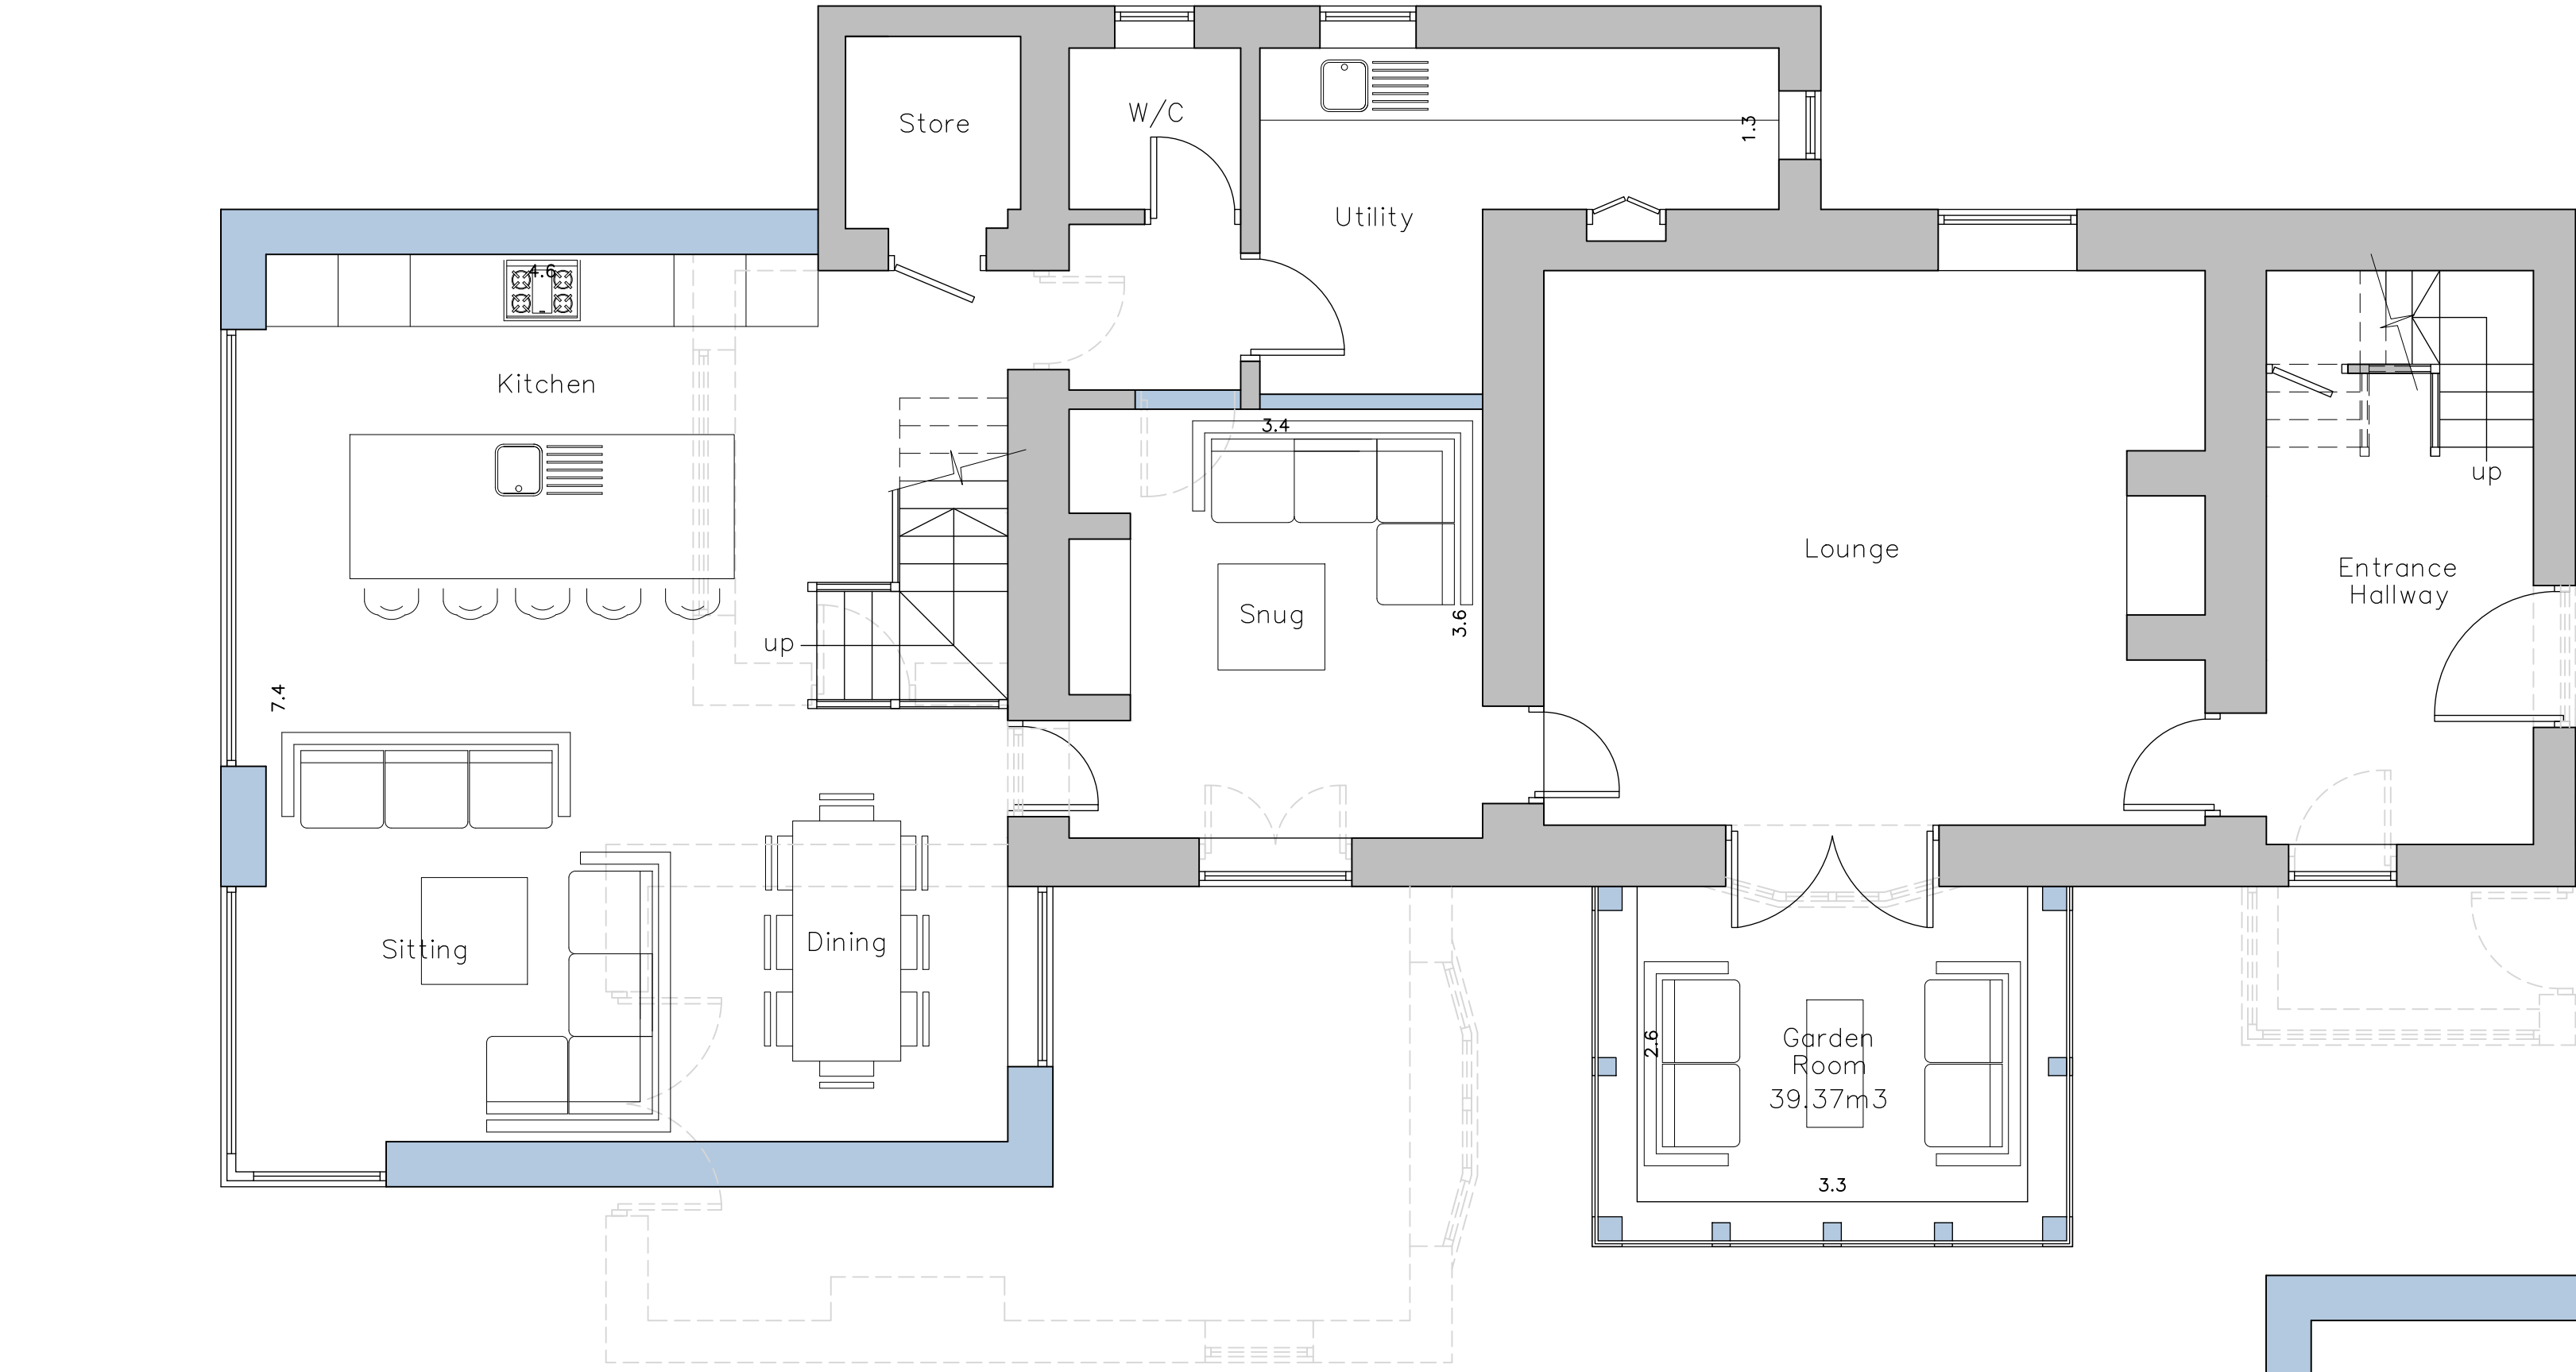


 

Proposed Ground Floor Layout
Scale 1:50

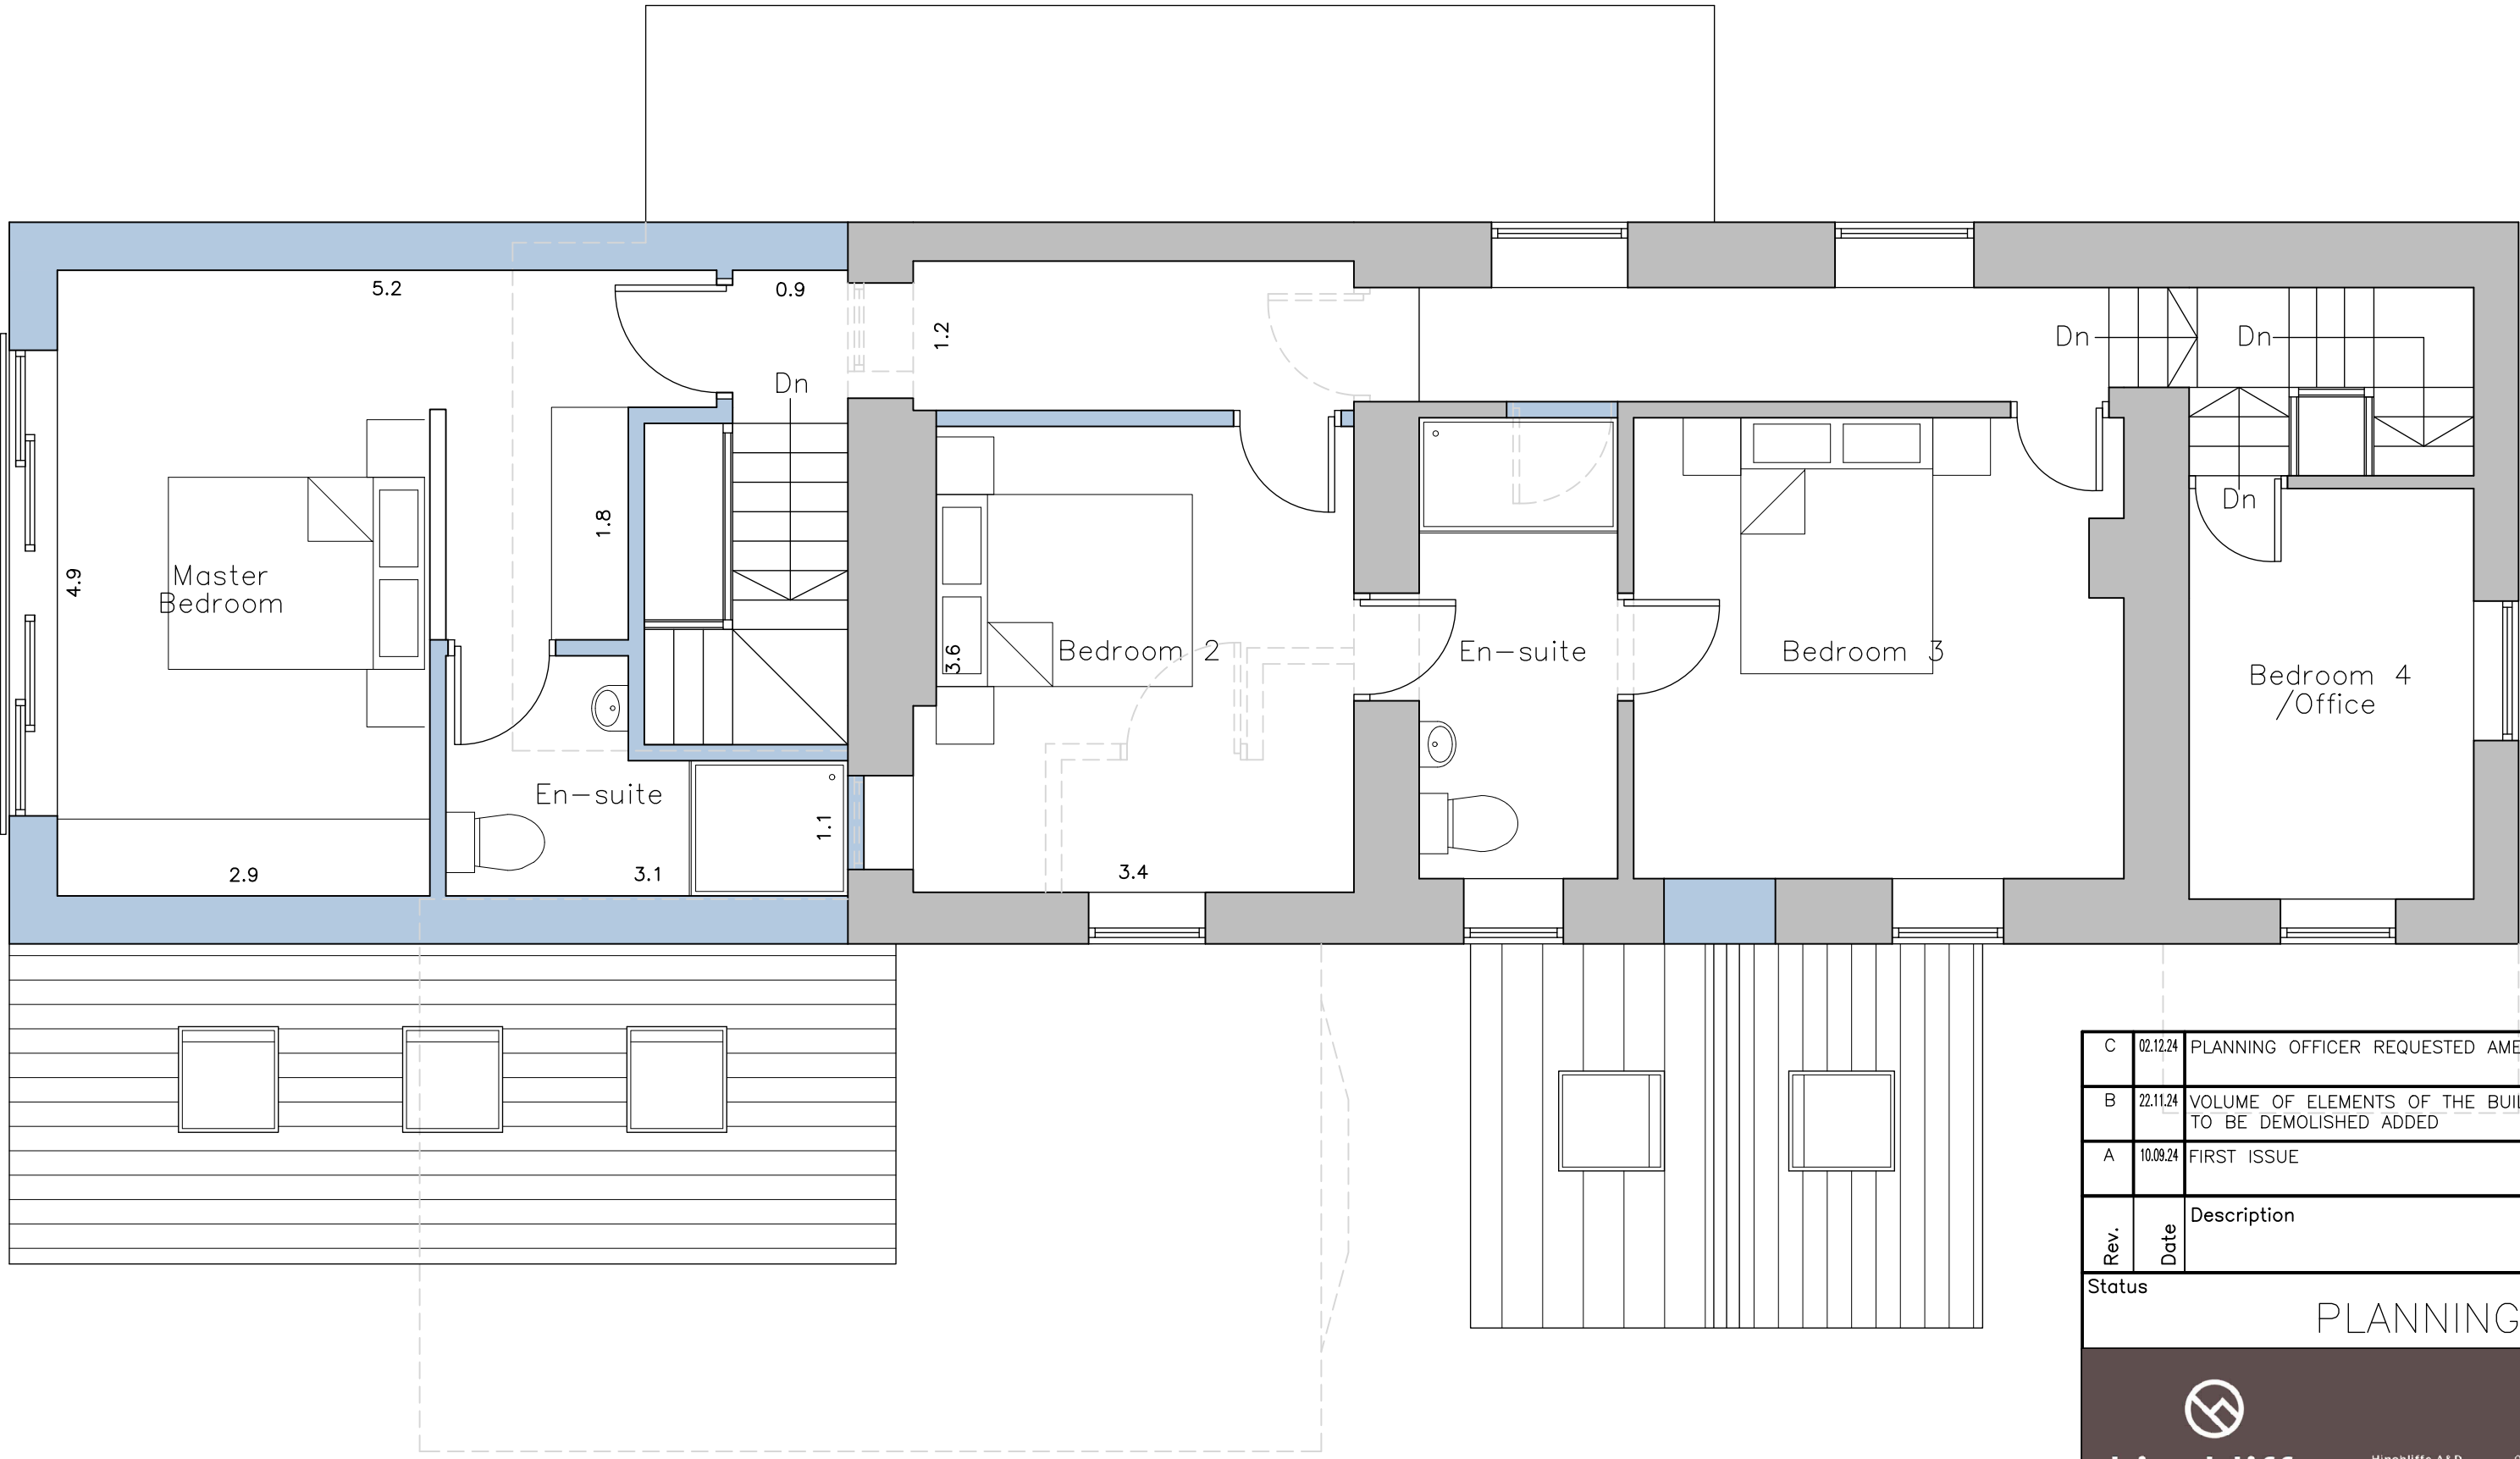

Proposed First Floor Layout
Scale 1:50

- NOTES**
1. No dimensions to be scaled. IF IN DOUBT ASK.
 2. All dimensions must be checked and verified on site by the Contractor prior to the commencement of works and Hinchliffe Architecture & Design Ltd. to be notified of any discrepancies.
 3. The copyright of these drawings remains the property of Hinchliffe Architecture & Design Ltd. They must not be reproduced in any way without prior written consent from the originator (Hinchliffe Architecture & Design Ltd.)

C	02/24	PLANNING OFFICER REQUESTED AMENDMENTS
B	21/24	VOLUME OF ELEMENTS OF THE BUILDING TO BE DEMOLISHED ADDED
A	10/24	FIRST ISSUE
Rev.	Date	Description
Status		
PLANNING		
hinchliffe architecture & design Hinchliffe A&D 24 Carr View Road Heppurth West Yorkshire HD9 1AG 01921 907 162 01484 520 764 info@hinch-architecture.co.uk www.hinch-architecture.co.uk		
Client		
MR P BENTLEY		
Project		
HEATHER LODGE PENISTONE ROAD HIGH FLATS HUDDERSFIELD WEST YORKSHIRE, HD8 8XY		
Drawing Title		
PROPOSED FLOOR PLANS		
Scale (at A1)		Date
AS SHOWN		SEP' 2024
Drg. no.		Rev.
267-24-PL03		C