

AS EXISTING


THIS DRAWING TOGETHER WITH THE DESIGN IS THE PROPERTY AND COPYRIGHT OF BRT SERVICES AND MUST NOT BE REPRODUCED WITHOUT WRITTEN PERMISSION

ONLY FIGURED DIMENSIONS TO BE USED
SCALED DIMENSIONS TO BE CHECKED WITH
BRT SERVICES

EXISTING BUILDING DIMENSIONS ARE FOR INDICATION
ONLY AND SHOULD BE PHYSICALLY CHECKED ON SITE
PRIOR TO WORK COMMENCING

PARTY WALL SURVEYOR..... NOT REQUIRED
PLANNING SUPERVISOR..... NOT REQUIRED
M&E ENGINEER..... NOT REQUIRED
STRUCTURAL ENGINEER..... REQUIRED

PLANNING APPLICATION

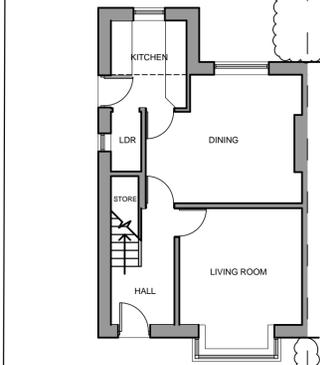

GROUND FLOOR PLAN



FIRST FLOOR PLAN




REAR ELEVATION




SIDE ELEVATION




FRONT ELEVATION

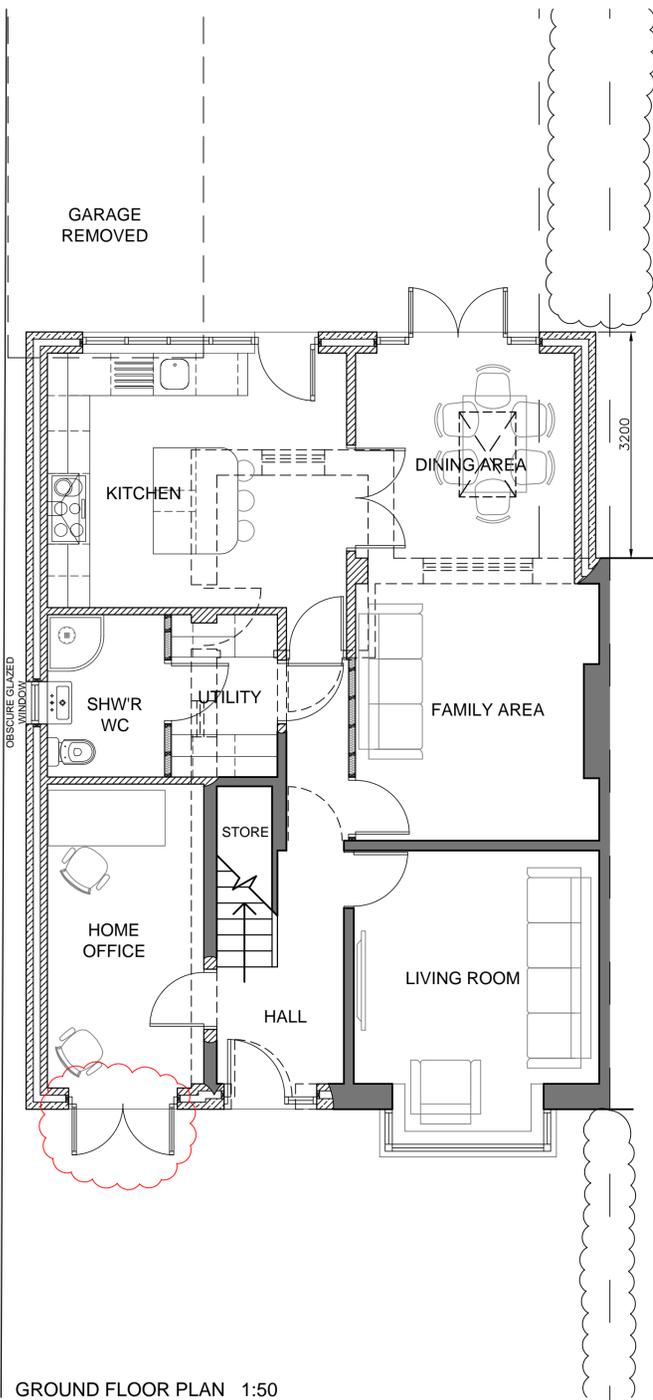


GROUND FLOOR PLAN 1:50

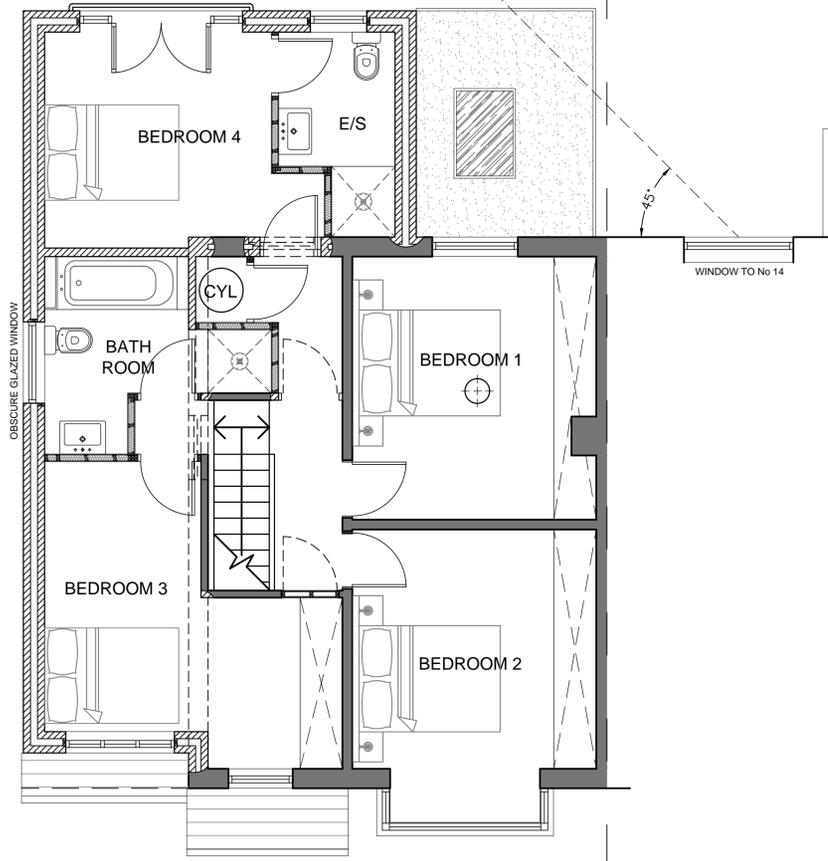

FIRST FLOOR PLAN 1:50

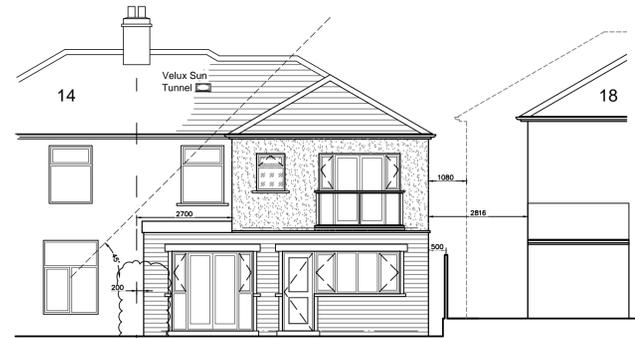


REAR ELEVATION

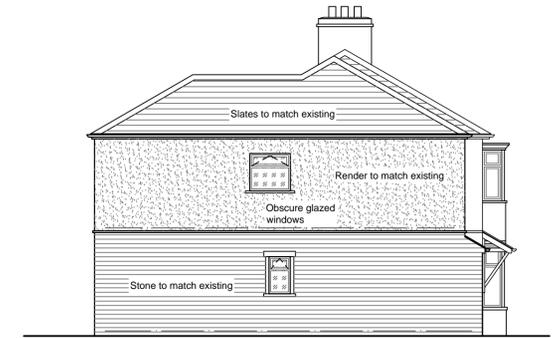

SIDE ELEVATION



FRONT ELEVATION

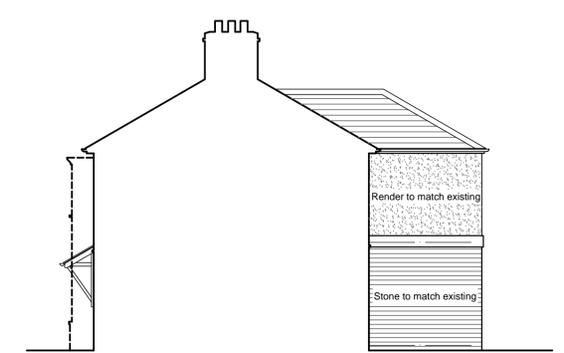

SECTION / SIDE ELEVATION

AS PROPOSED

Rev H	Clients minor amendments	05/09/24
Rev G	Clients minor amendments	23/06/24
Rev F	Approved App No: 2022/62/91811/W	15/11/22
Rev F	Clients minor amendments	09/11/22
Rev E	Amended to Planning comments	01/11/22
Rev D	Clients minor amendments	08/09/22
Rev C	Amended to Planning comments	04/09/22
Rev B	Front door amended	23/05/22
Rev A	Clients layout amendments	20/05/22

BRT Services
52 ASHENHURST AVENUE,
ASHENHURST,
HUDDERSFIELD, HD4 6PX
TEL: 07855 945690
LANDSCAPING & ARCHITECTURAL SERVICES

Client MR N. HUSSAIN
Job title PROPOSED EXTENSION:
16 LONGDEN AVENUE
BEAUMONT PARK
HUDDERSFIELD

Drawing 707-01
EXISTING & PROPOSED PLANS
& ELEVATIONS

Scale 1:50, 1:100 @ A1

Date APR 2022 **Revision** H

