



IF IN ANY DOUBT PLEASE ASK THE ARCHITECT FOR CLARIFICATION.
DO NOT SCALE FROM DRAWING. ALL DIMENSIONS TO BE CHECKED ON SITE
THE COPYRIGHT FOR THESE DRAWINGS REMAINS THE PROPERTY OF THE ARCHITECT. THEY MUST NOT BE REPRODUCED IN ANY WAY WITHOUT THE ARCHITECTS PRIOR WRITTEN CONSENT

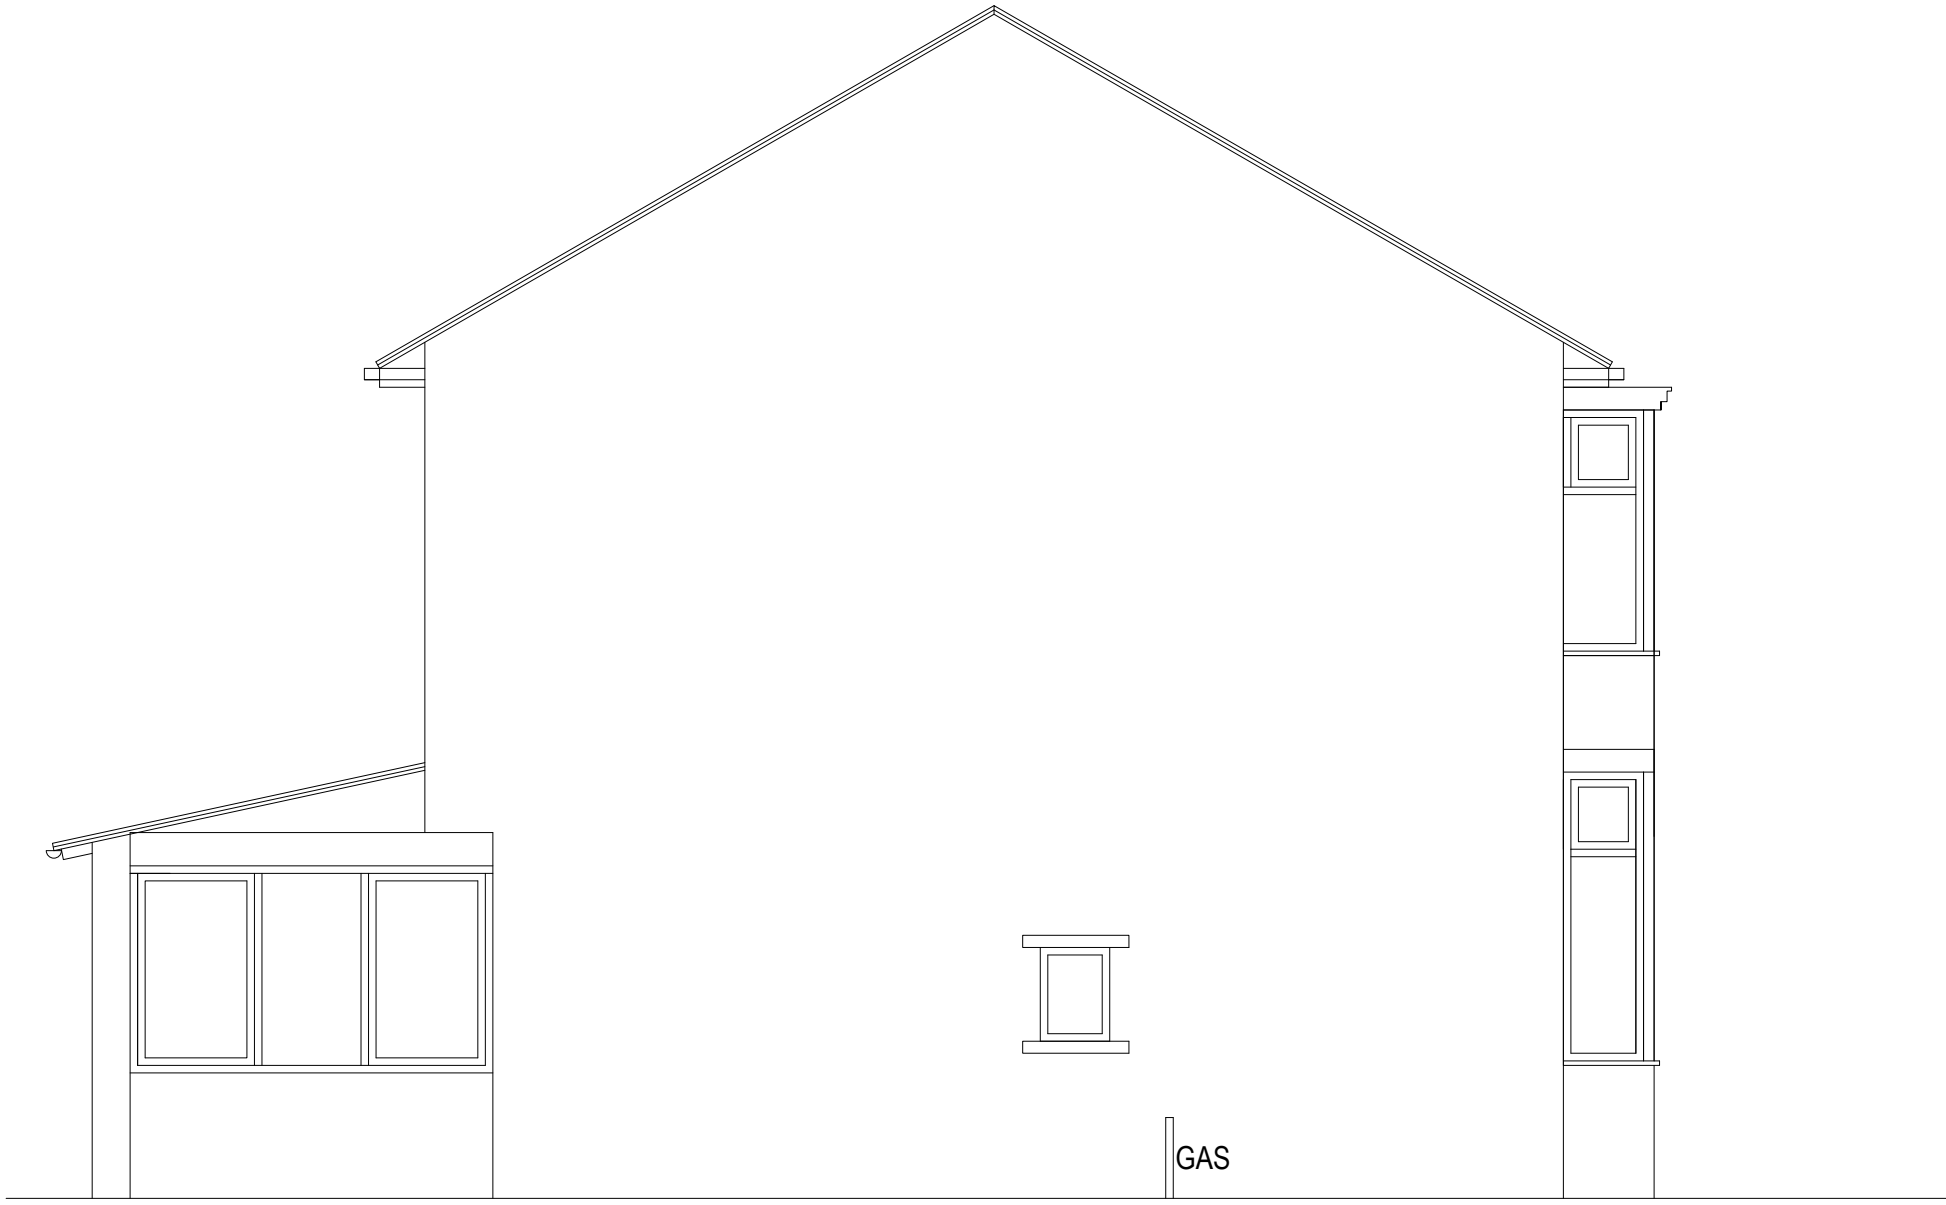


SOUTH EAST ELEVATION



SOUTH WEST ELEVATION

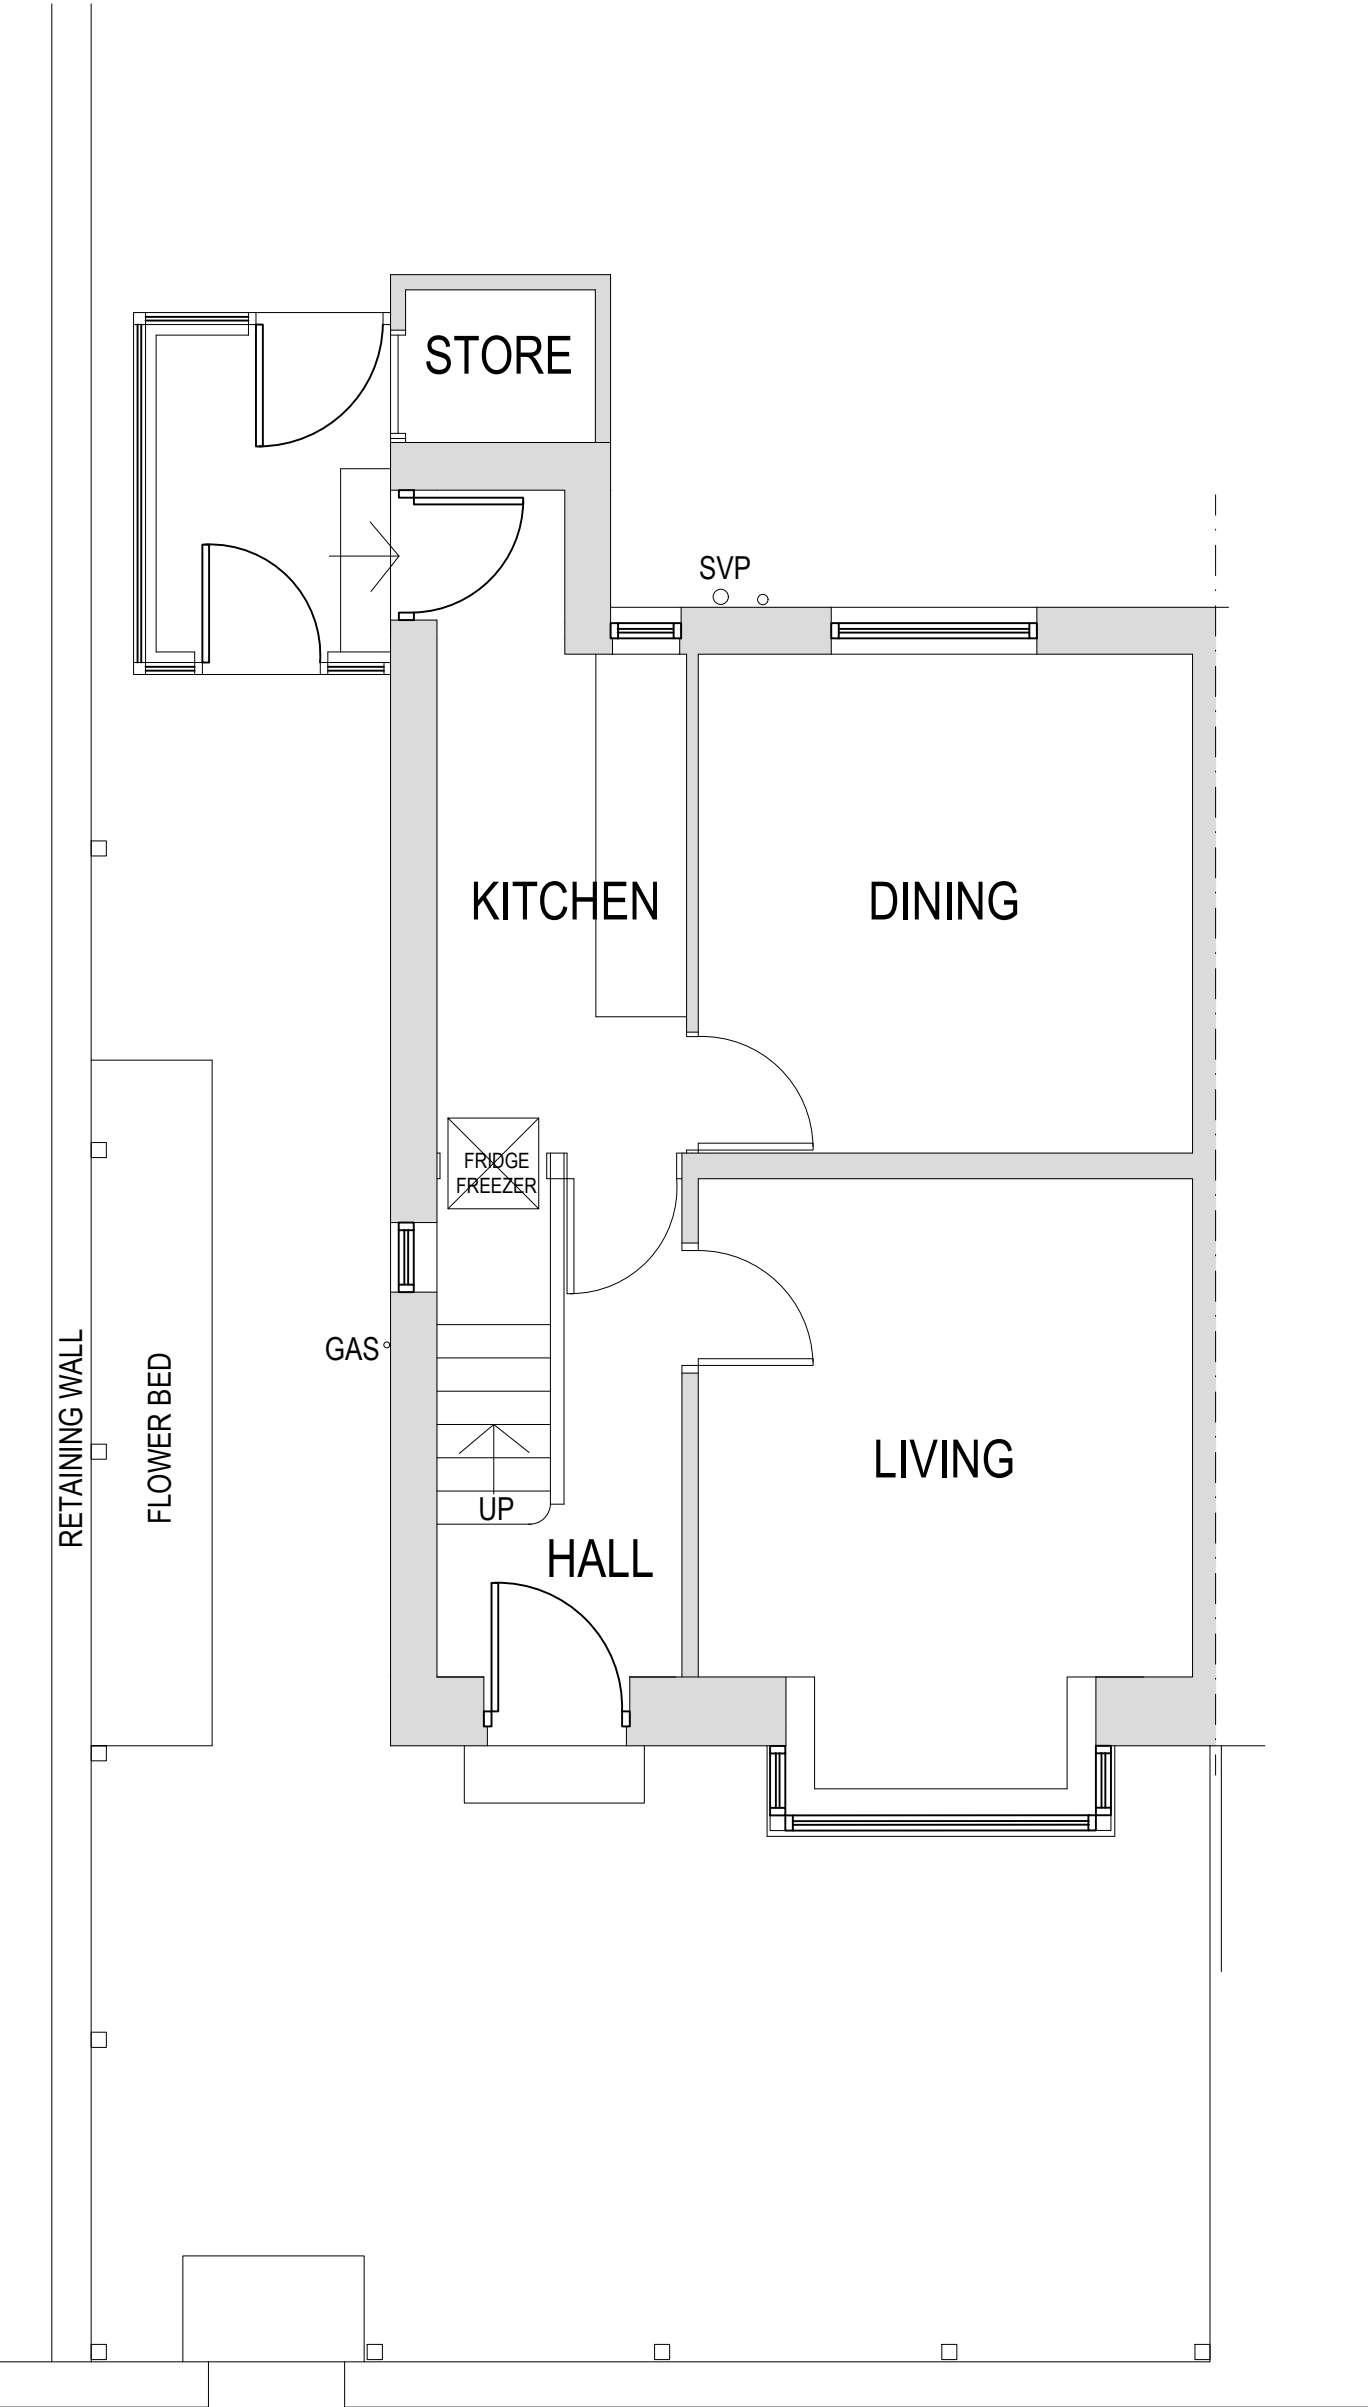

GROUND FLOOR PLAN

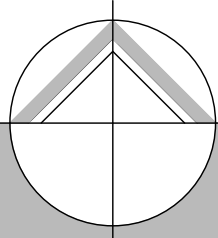

northern design
partnership

Chartered Architects
The Chapel, Millmoor Road,
Meltham, Holmfirth, HD9 5JU

www.northerndesignpartnership.co.uk
Instagram: @northerndesignp
Telephone: (01484) 854848

client	SHABANA KAUSER		
project	PROPOSED SIDE EXTENSION 40 WILLIAM STREET CROSLAND MOOR HUDDERSFIELD HD4 5RT		
drawing	EXISTING PLANS		
revision	notes	date	drawn
*	*	*	*
scale :	1:50 AT A1	07.24	PB
project no.		drawing no.	revision
2370		01	