


Site Plan
1 : 500

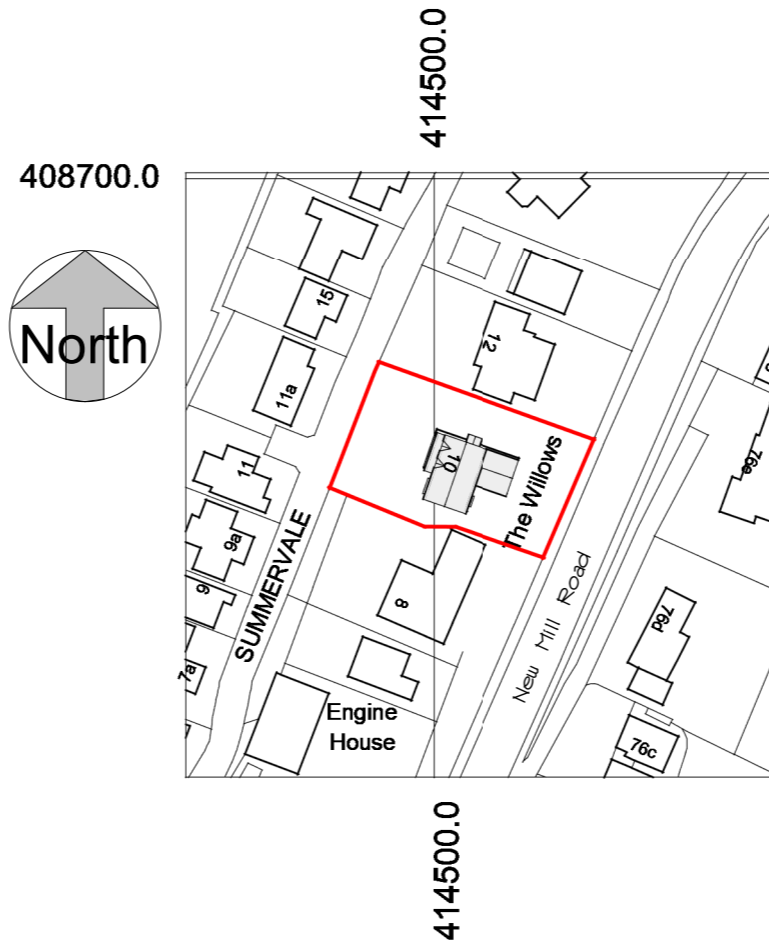

Site Location Plan
1 : 1250

IMPORTANT NOTES

ALL MEASUREMENTS MUST BE CHECKED ON-SITE PRIOR TO COMMENCEMENT OF ANY WORKS.

ANY UNDERGROUND DRAINAGE ROUTES ARE INDICATIVE ONLY. TBC BY BUILDER ON-SITE & APPROVED BY YW AND BC PRIOR TO COMMENCEMENT OF ANY WORKS.

CADVIS3D HOLDS NO RESPONSIBILITY FOR UNDERGROUND DRAINAGE ON-SITE. YORKSHIRE WATER MAPPING REQUEST RECOMMENDED TO CHECK FOR EXISTING UNDERGROUND DRAINAGE RUNS (IF AVAILABLE)

ALL STRUCTURAL ALTERATIONS TBC BY APPOINTED STRUCTURAL ENGINEER. ANY ALTERATIONS TO PROPOSED DESIGN DUE TO STRUCTURAL CONSTRAINTS IDENTIFIED BY ENGINEER TO BE AGREED/APPROVED BY CLIENT PRIOR TO COMMENCEMENT OF ANY WORKS

CDM DUTIES TO BE CARRIED OUT BY PRINCIPLE CONTRACTOR. PRE CONSTRUCTION INFORMATION & HEALTH AND SAFETY FILE TO BE PROVIDED BY PRINCIPLE DESIGNER PRIOR TO COMMENCEMENT OF ANY WORKS.

CLIENT TO BE MADE AWARE OF DUTIES UNDER CDM AND ENSURE HEALTH AND SAFETY MEASURES ARE IN PLACE. ALL CONTRACTORS AND DESIGNERS TO BE COMPETENT TO CARRY OUT THEIR DUTIES UNDER CDM. SEE RELEVANT GOVERNMENT WEBSITE FOR MORE INFORMATION

WORK MUST NOT COMMENCE UNTIL ALL RELEVANT BUILDING REGULATIONS APPROVALS ARE IN PLACE & CDM / HSE DOCUMENTATION IS COMPLETE AND ISSUED TO ALL RELEVANT PARTIES

DRAWING TO BE USED FOR PLANNING PURPOSES ONLY NOT FOR CONSTRUCTION

| | | |
|---|--------------|------|
| 0 | SCALE 1:50 | 5m |
| 0 | SCALE 1:100 | 10m |
| 0 | SCALE 1:200 | 20m |
| 0 | SCALE 1:500 | 50m |
| 0 | SCALE 1:1250 | 125m |



Cadvis3d ARCHITECTURAL DESIGN SERVICES
....making dreams happen

www.cadvis3d.co.uk
Tel: 01484 937123
Email: info@cadvis3d.co.uk

The Towers, 237 Wakefield Rd,
Lepton, Huddersfield,
West Yorkshire, HD8 0DH

project
Residential House Extension,
10 Summervale,
Holmfirth, HD9 7ag

client
Mr & Mrs Brocklebank
title
Site Plans - As Existing

| rev | date | dr | app | notes |
|--------|--------------|--------|---|----------|
| scale | As indicated | drawn | PSI | apprv SB |
| date | MAY 2024 | path | G:\Architectural Jobs\2343 - Brocklebank, Holmfirth\Arch\Existing\2343 - existing.rvt | |
| status | PLANNING | | | |
| job no | 2343 | dwg no | A(00)-02 | rev - |