



IF IN ANY DOUBT PLEASE ASK THE ARCHITECT FOR CLARIFICATION.
 DO NOT SCALE FROM DRAWING. ALL DIMENSIONS TO BE CHECKED ON SITE.
 THE COPYRIGHT FOR THESE DRAWINGS REMAINS THE PROPERTY OF THE ARCHITECT. THEY MUST NOT BE REPRODUCED IN ANY WAY WITHOUT THE ARCHITECT'S PRIOR WRITTEN CONSENT.

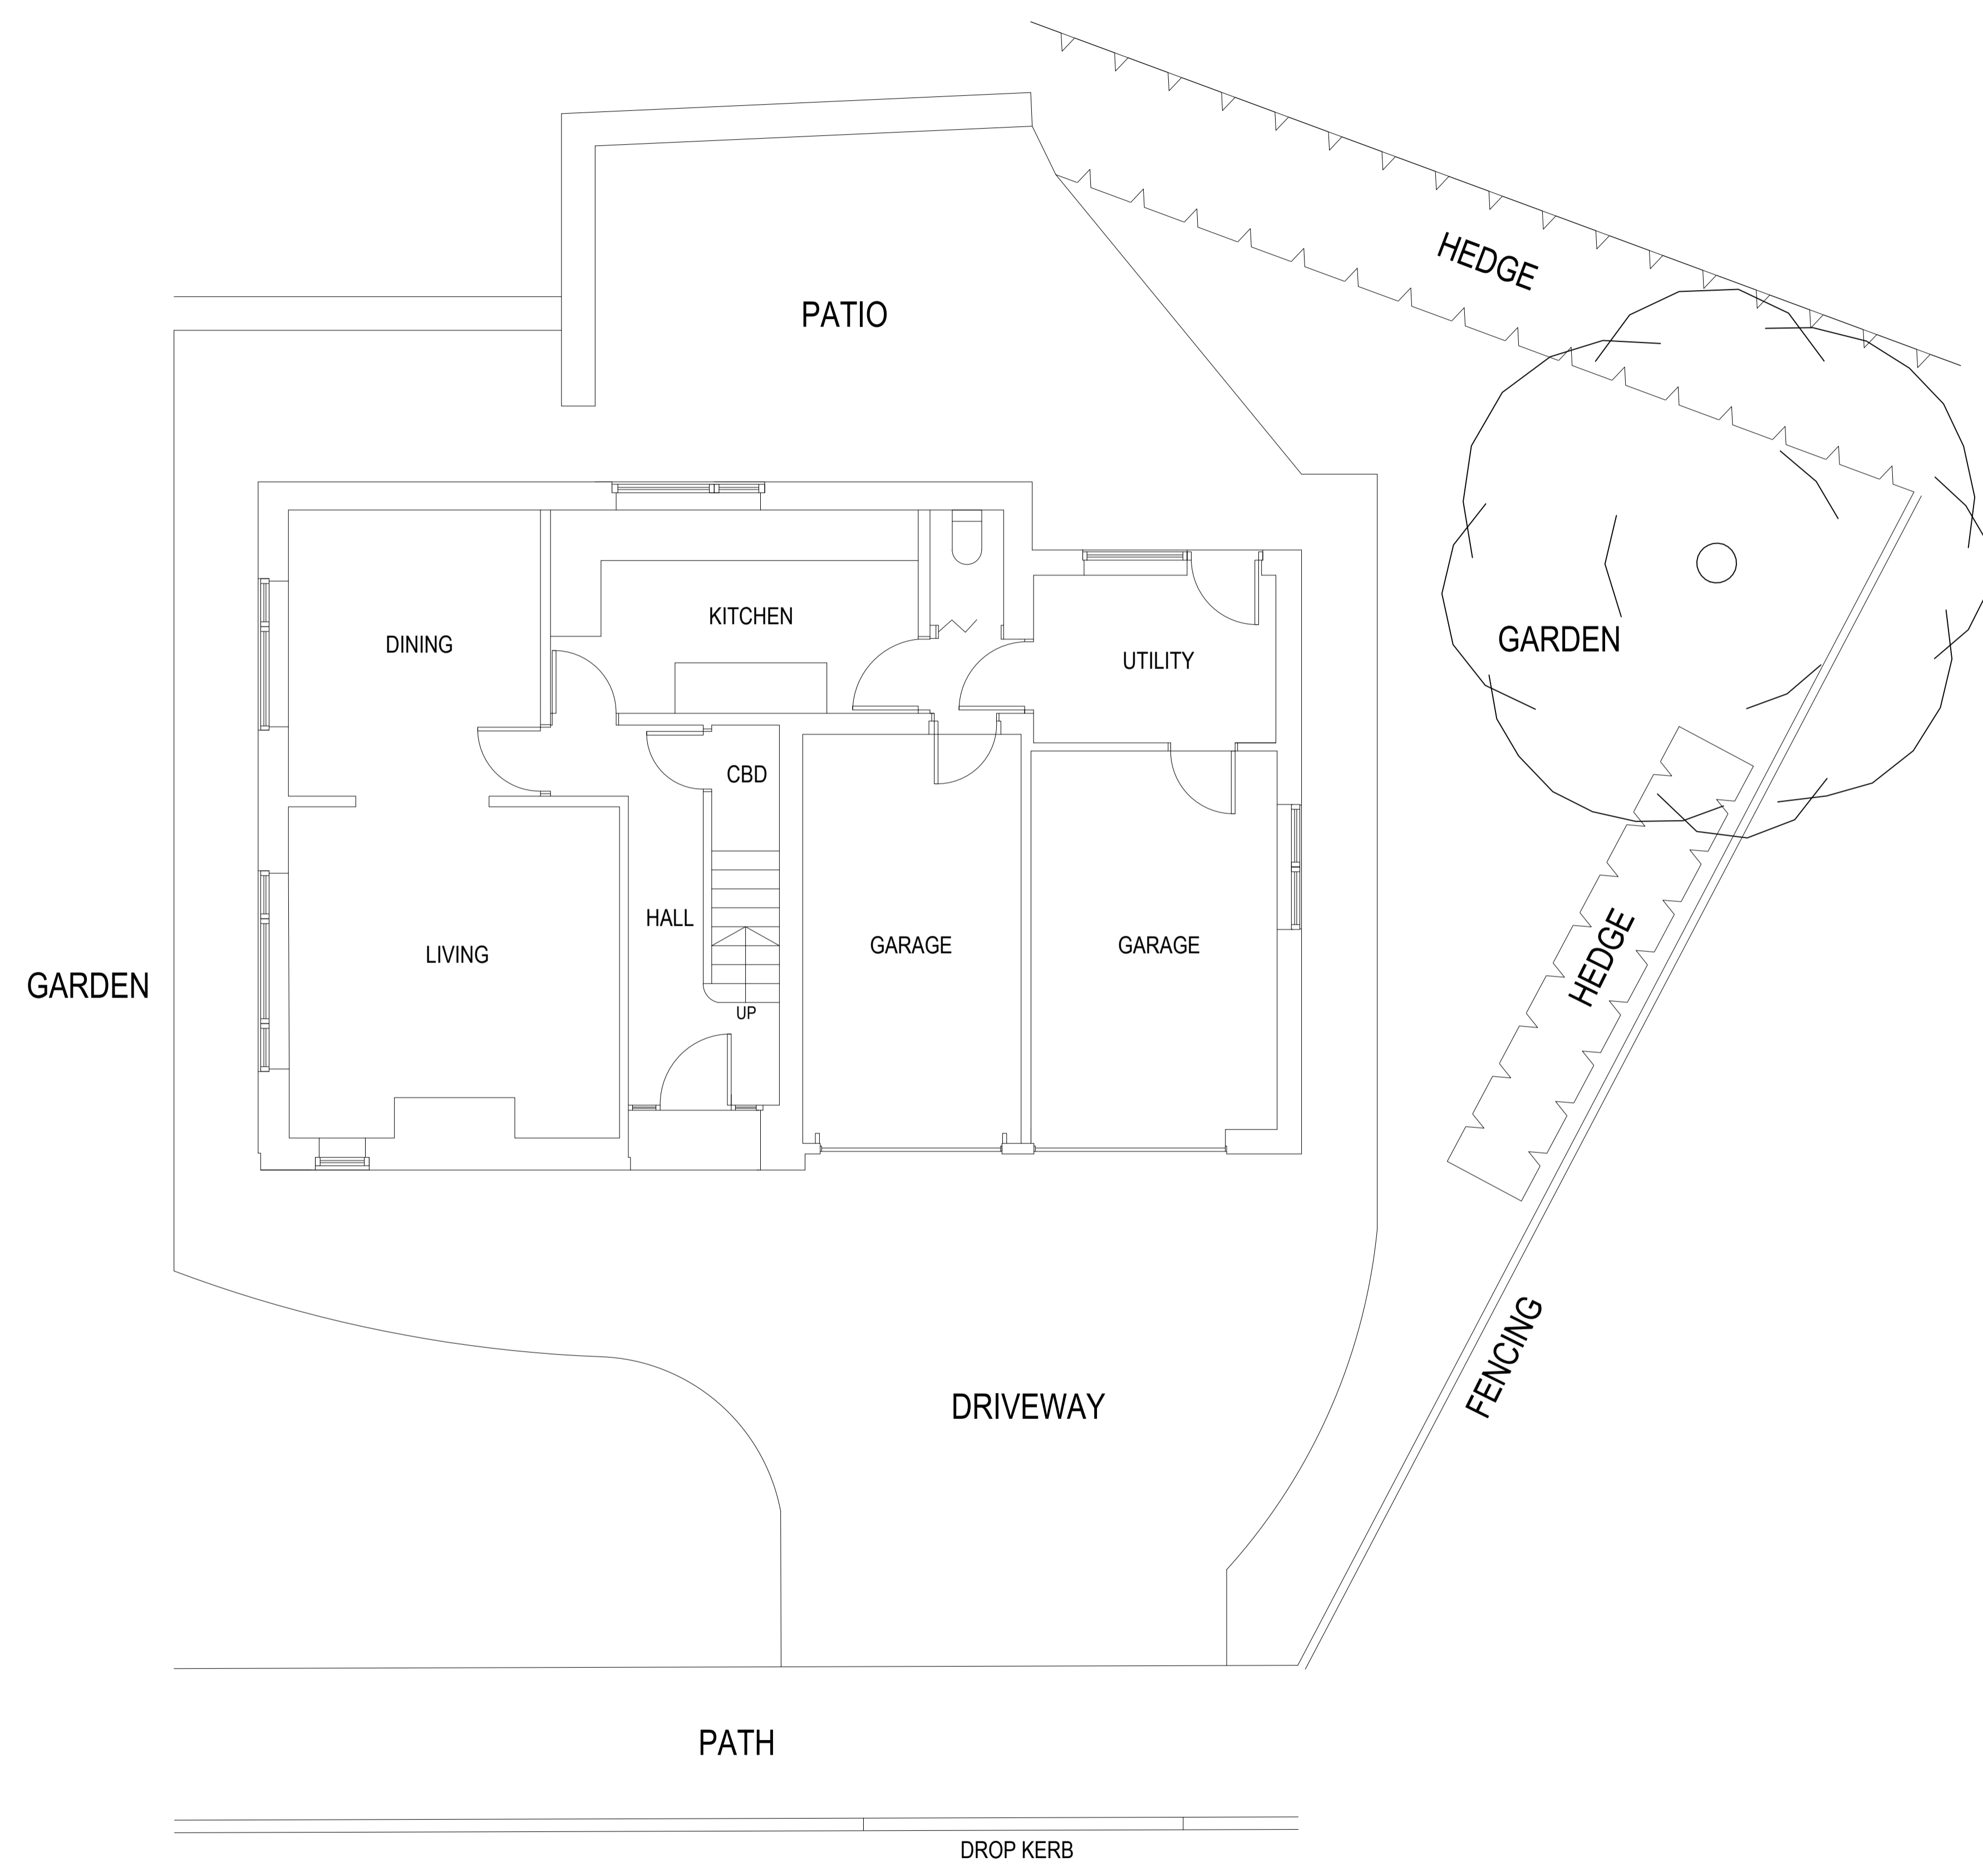

EXISTING SITE PLAN 1:50

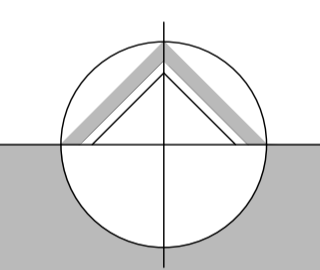

northern design
partnership

Chartered Architects
The Chapel, Millmoor Road,
Meltham, Holmfirth, HD9 5JU

www.northerndesignpartnership.co.uk
instagram: @northerndesignp
Telephone: (01484) 854848

client	MR AND MRS NORGATE		
project	PROPOSED EXTENSION TO 1 MOORCROFT PARK DRIVE, NEW MILL, HOLMFIRTH, HD9 1JH		
drawing	EXISTING SITE PLAN		
revision	notes	date	drawn
scale :	1:50 & 1:100 AT A1	09.24	PB
project no.	drawing no.	revision	
2377	02		