

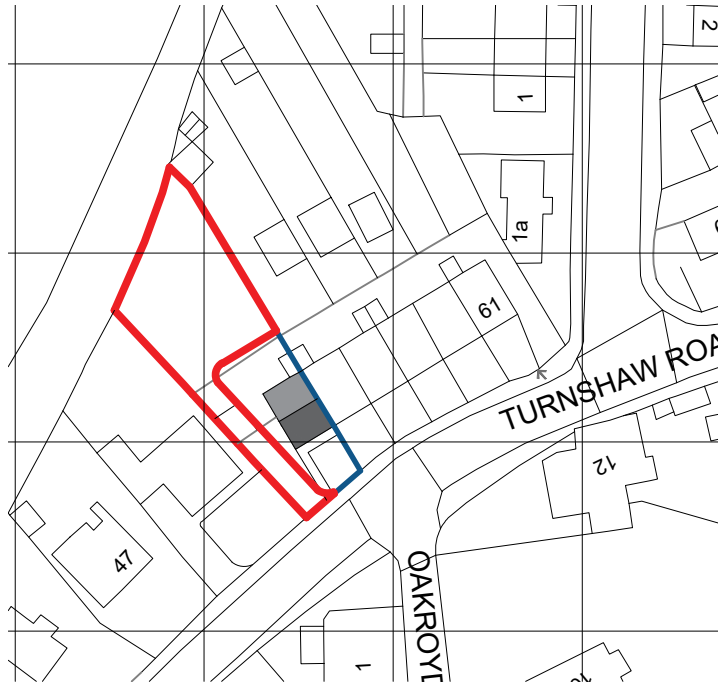


Copyright of this drawing remains the sole property of eleven52architects Ltd unless otherwise agreed in writing. Use given dimensions and report any discrepancies prior to commencement of work. This drawing is prepared for planning purposes and is subject to statutory approvals, design team consult & technical design. Party Wall issues are the responsibility of the Client (www.gn.co.uk/party-wall-building-works).

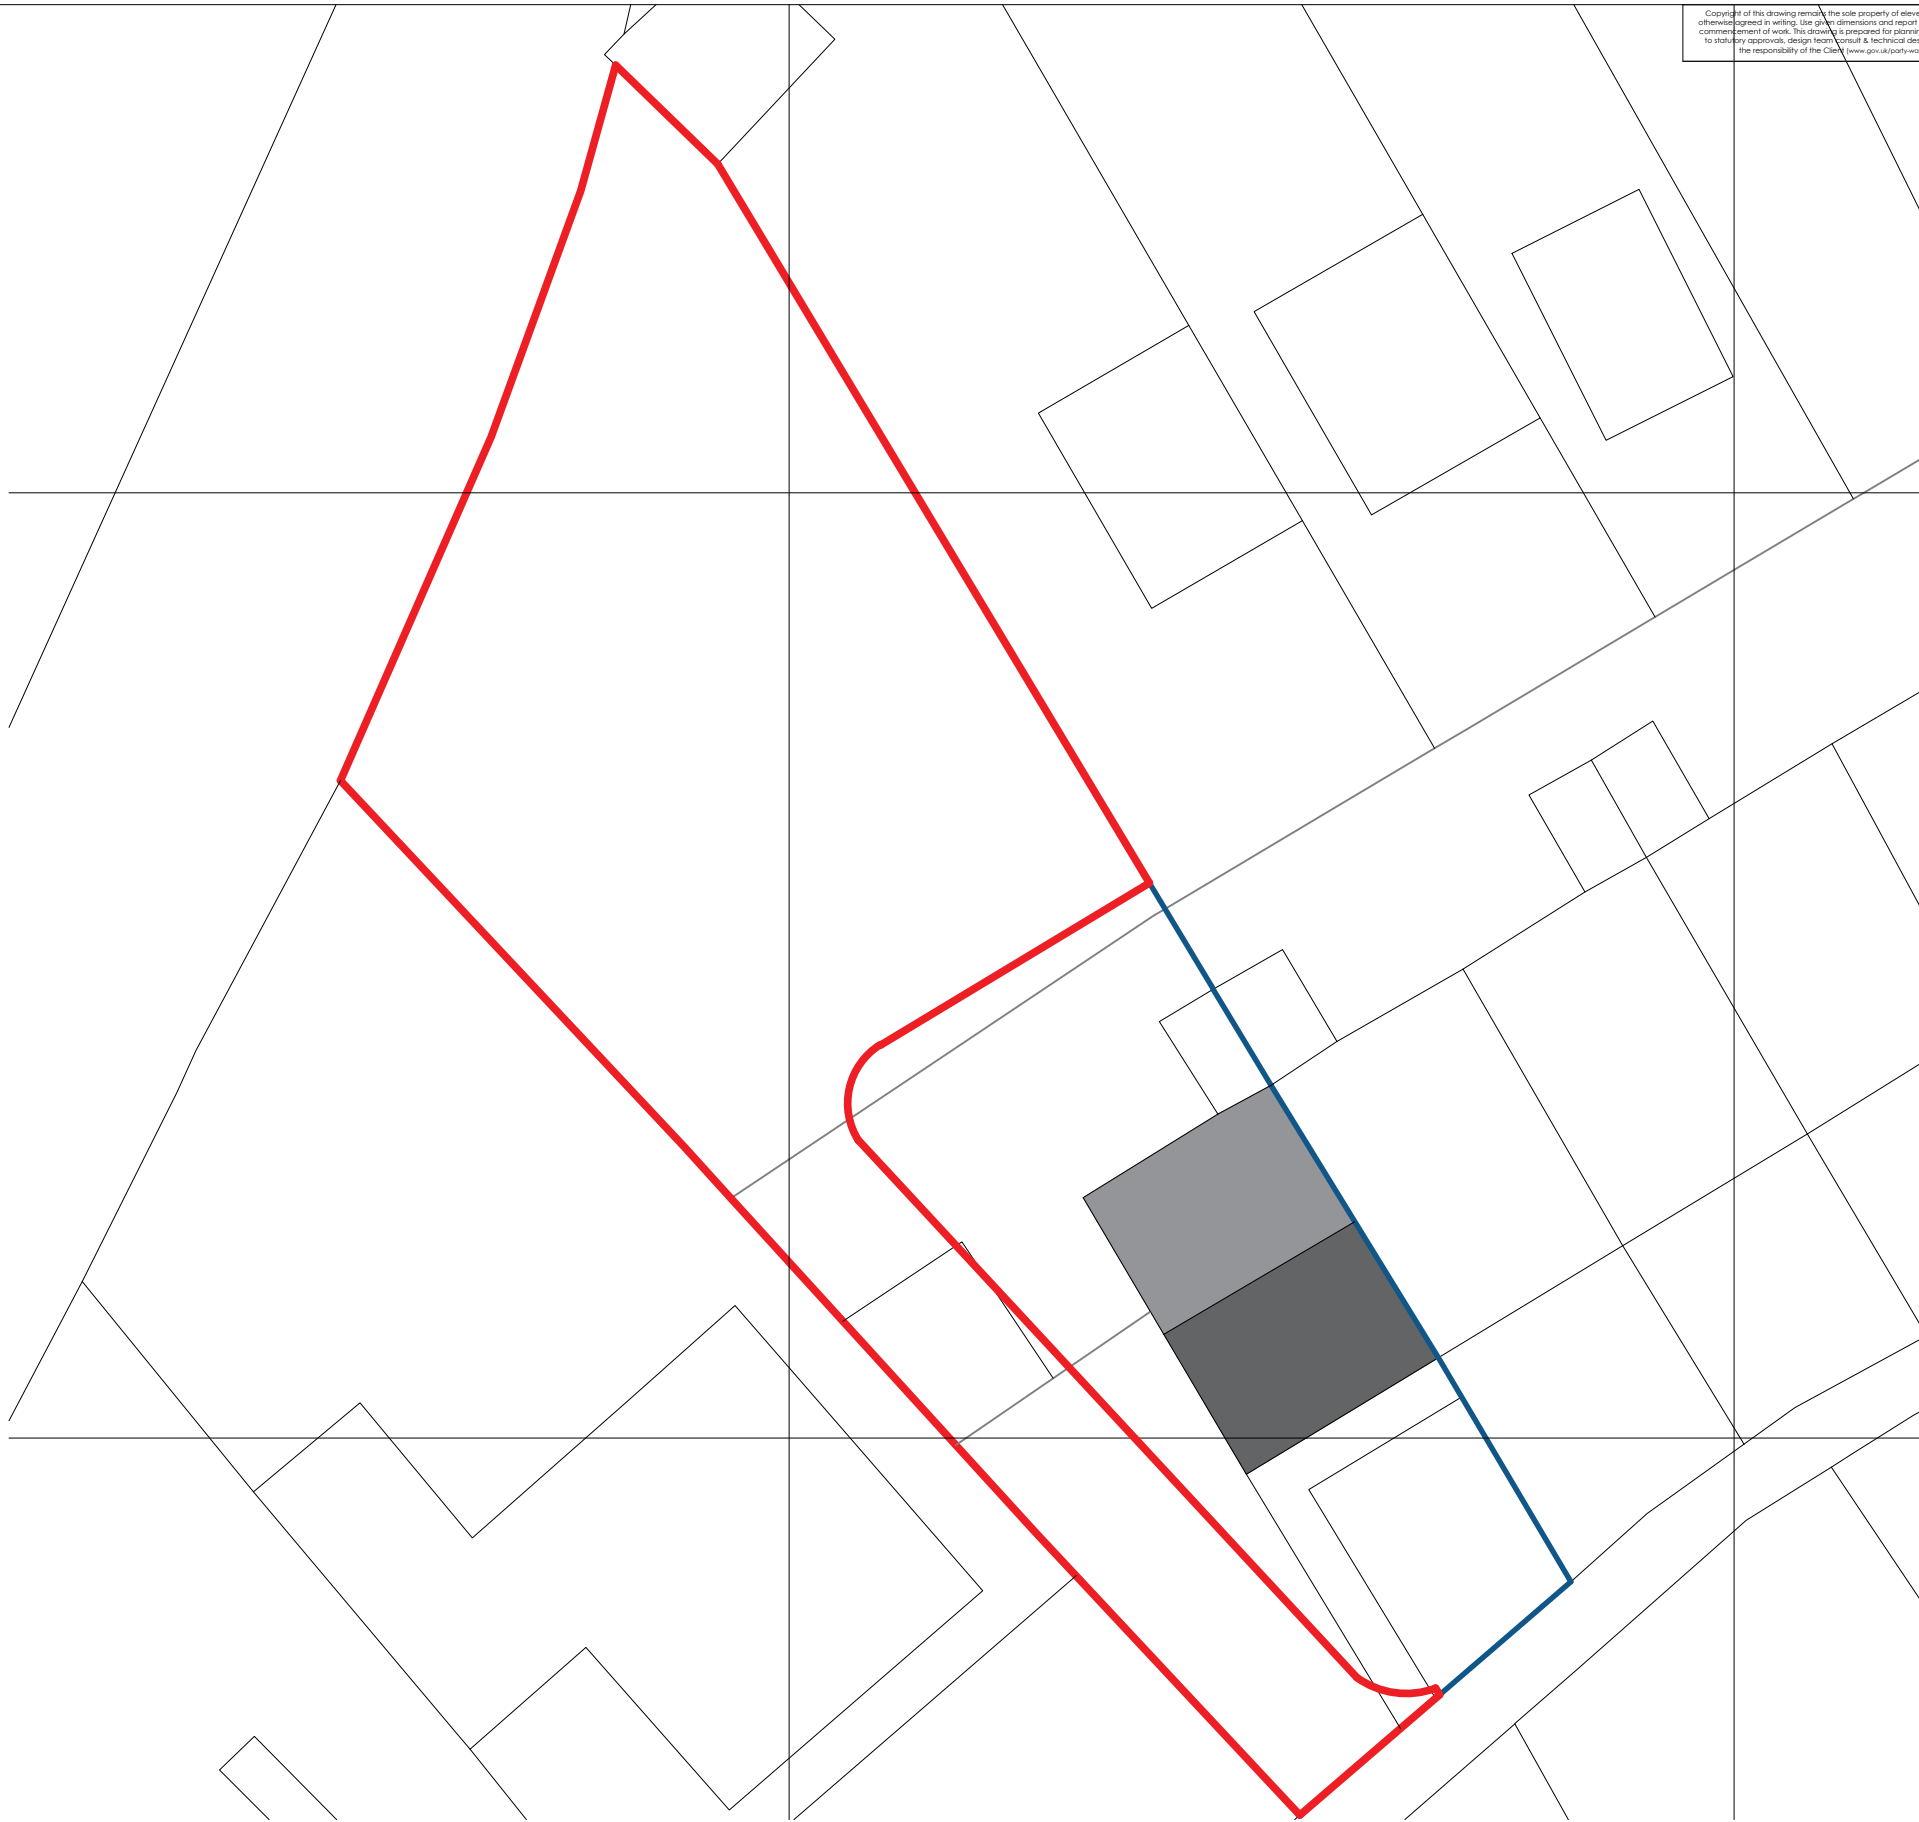

LOCATION PLAN
1:1000@A3

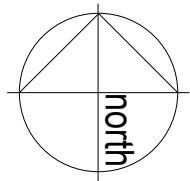

SITE PLAN
1:200@A3



Notes: Unless indicated, this drawing is for information only. Do not scale, use figured dimensions only. All dimensions to be checked on site Drwg. original size: A3	Revisions:				
	Date:	Rev:	Note:	Check:	
eleven52architects eleven52architects 30 The Fairway Pudsey Leeds LS28 7RE T: +44(0)7958738229 E: leeds@eleven52architects.co.uk W: eleven52architects.co.uk				Project: 51 TURNSHAW ROAD Kirkburton Drawing Title: Existing Location and Site Plan Scale: As shown@ A3 Drwg. Created: 16.08.24	Drwg. No: 0467_TURN_101 Status: Planning (*) Revision: *