





SITE PLAN
1:200@A3

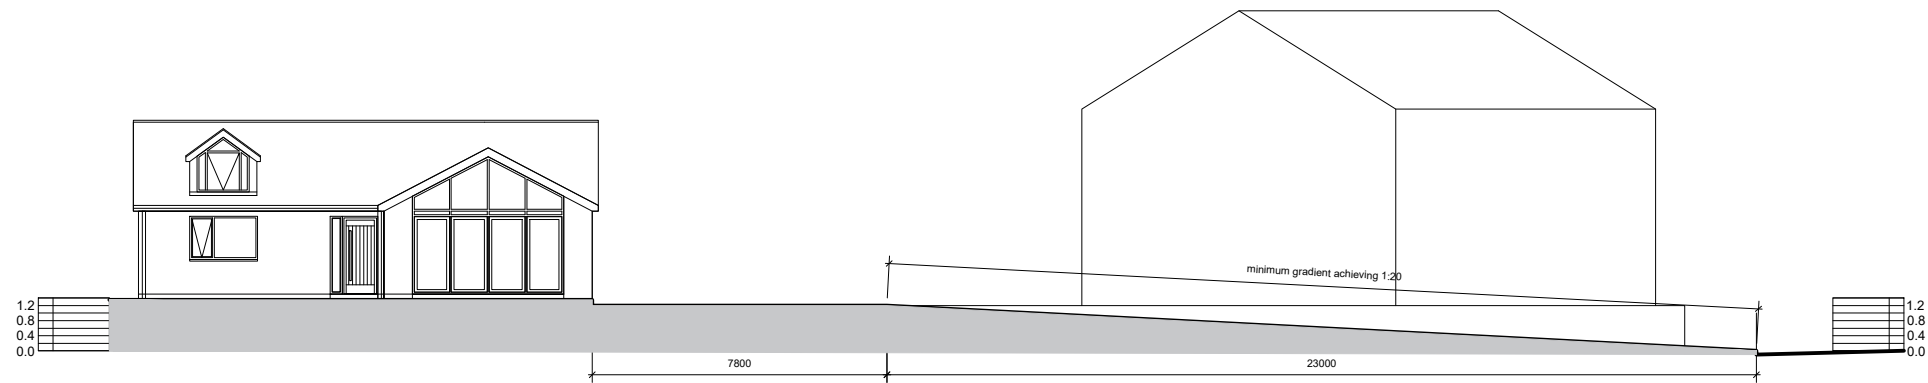

SITE SECTION
1:200@A3

Notes:
Unless indicated, this drawing is for information only.
Do not scale, use figured dimensions only.
All dimensions to be checked on site

Drwg. original size: A3

 

eleven52architects

eleven52architects
30 The Fairway
Pudsey
Leeds LS28 7RE

T: +44(0)7958738229
E: leeds@eleven52architects.co.uk
W: eleven52architects.co.uk

Project: 51 TURNSHAW ROAD
Kirkburton

Drawing Title: Proposed Site Section

Scale: As shown@ A3

Drwg. Created: 19.11.24

Drwg. No: 0467_TURN_108

Status: Planning
(*)

Revision: *