




IF IN ANY DOUBT PLEASE ASK THE ARCHITECT FOR CLARIFICATION.  
 DO NOT SCALE FROM DRAWING. ALL DIMENSIONS TO BE CHECKED ON SITE.  
 THE COPYRIGHT FOR THESE DRAWINGS REMAINS THE PROPERTY OF THE ARCHITECT. THEY MUST NOT BE REPRODUCED IN ANY WAY WITHOUT THE ARCHITECT'S PRIOR WRITTEN CONSENT.

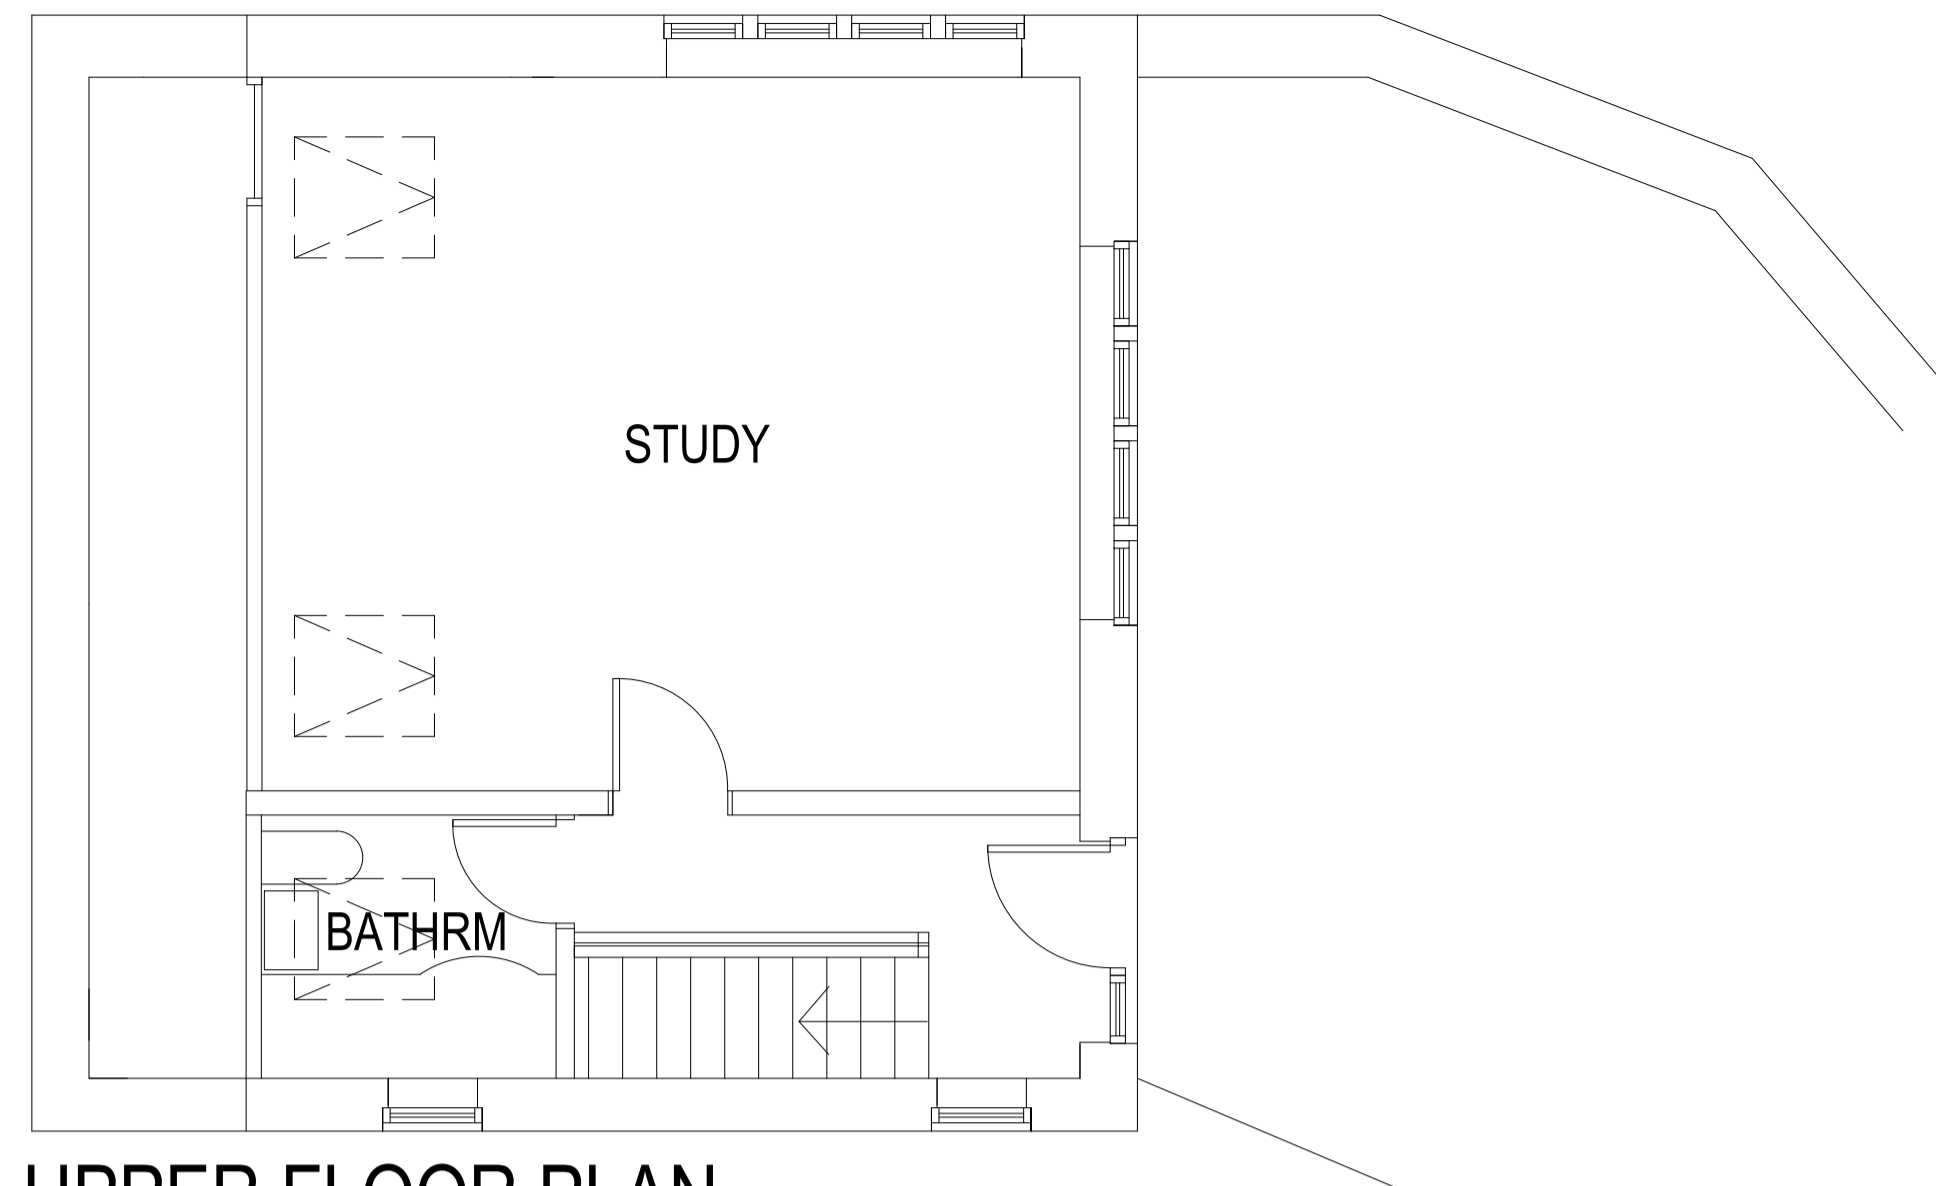


UPPER FLOOR PLAN

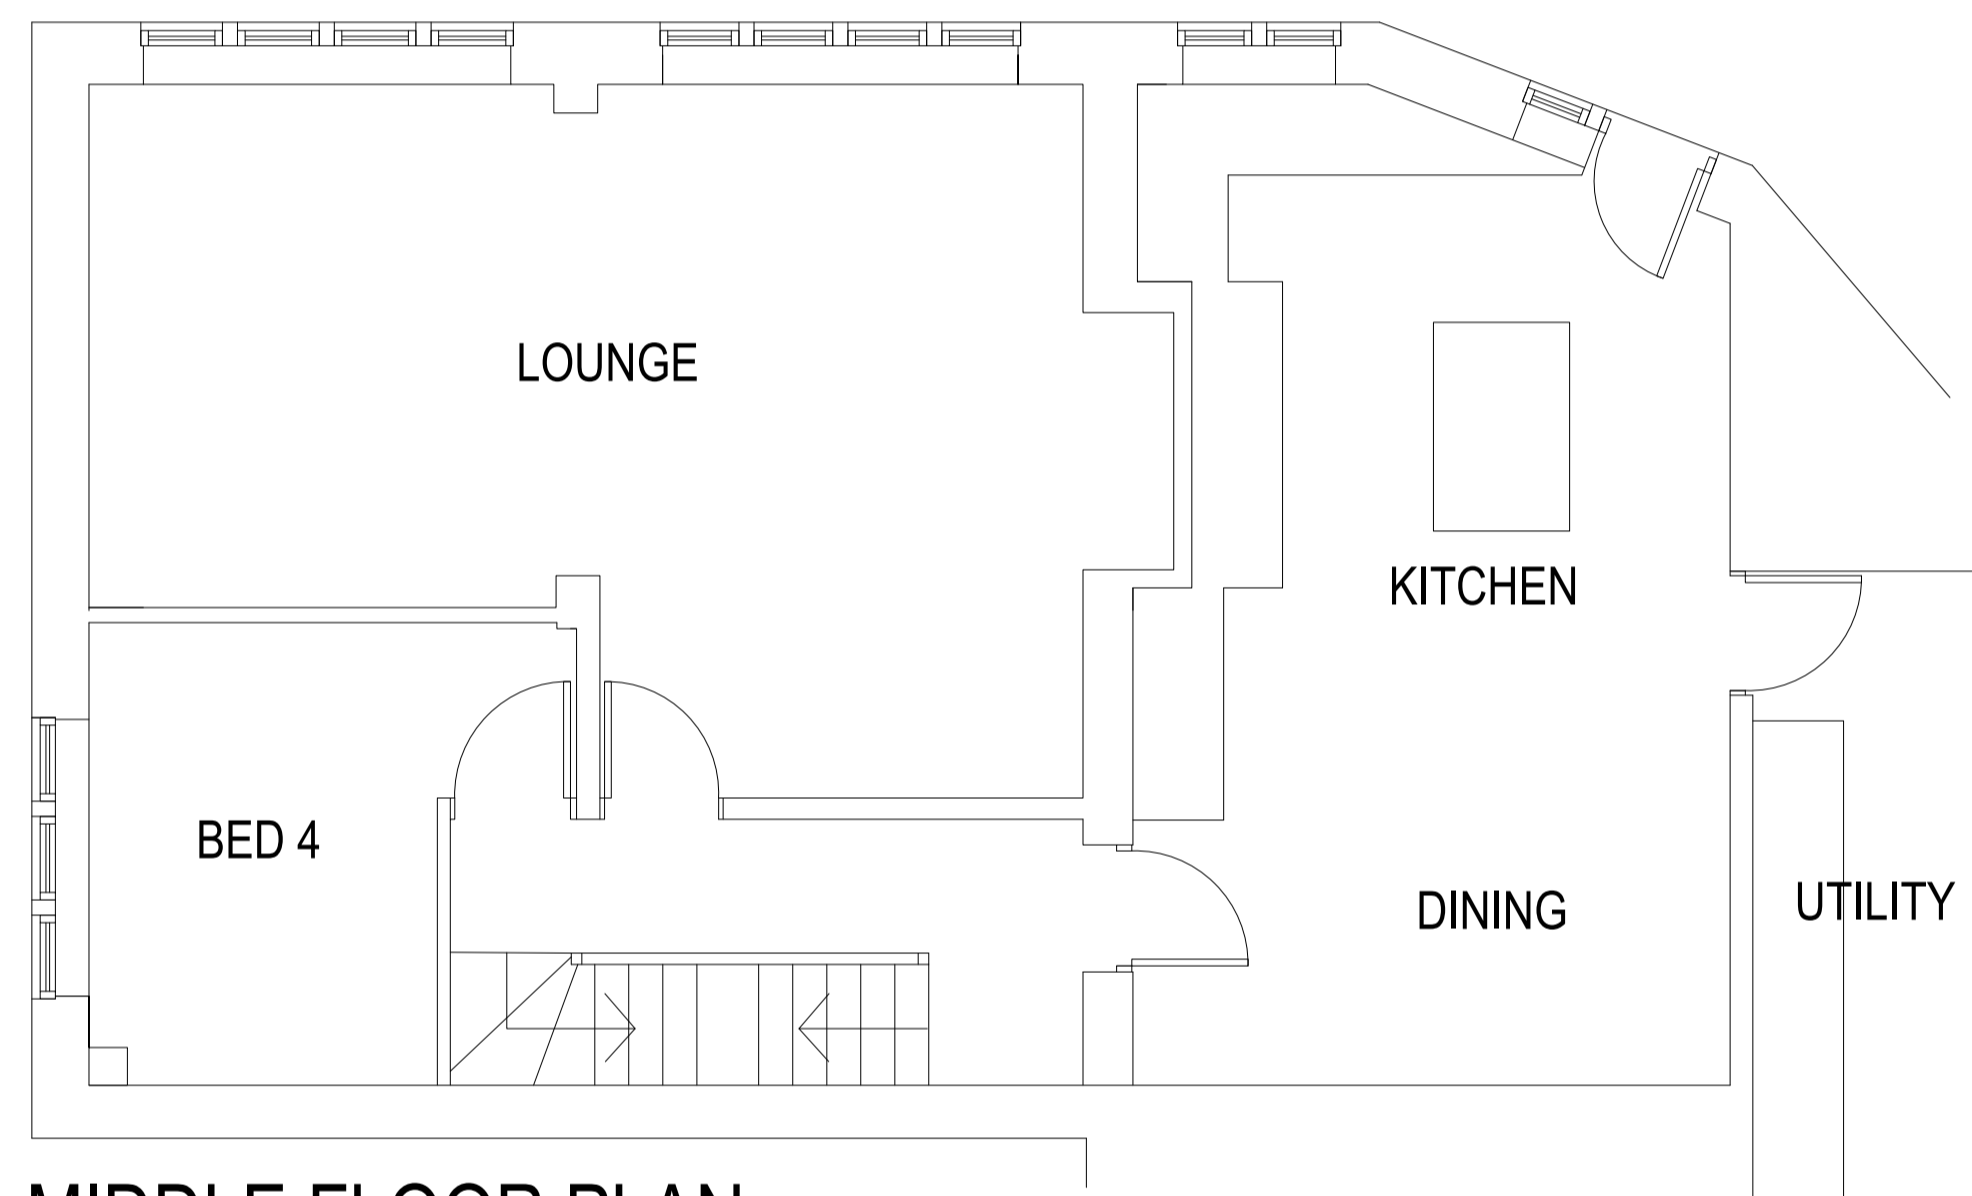

MIDDLE FLOOR PLAN

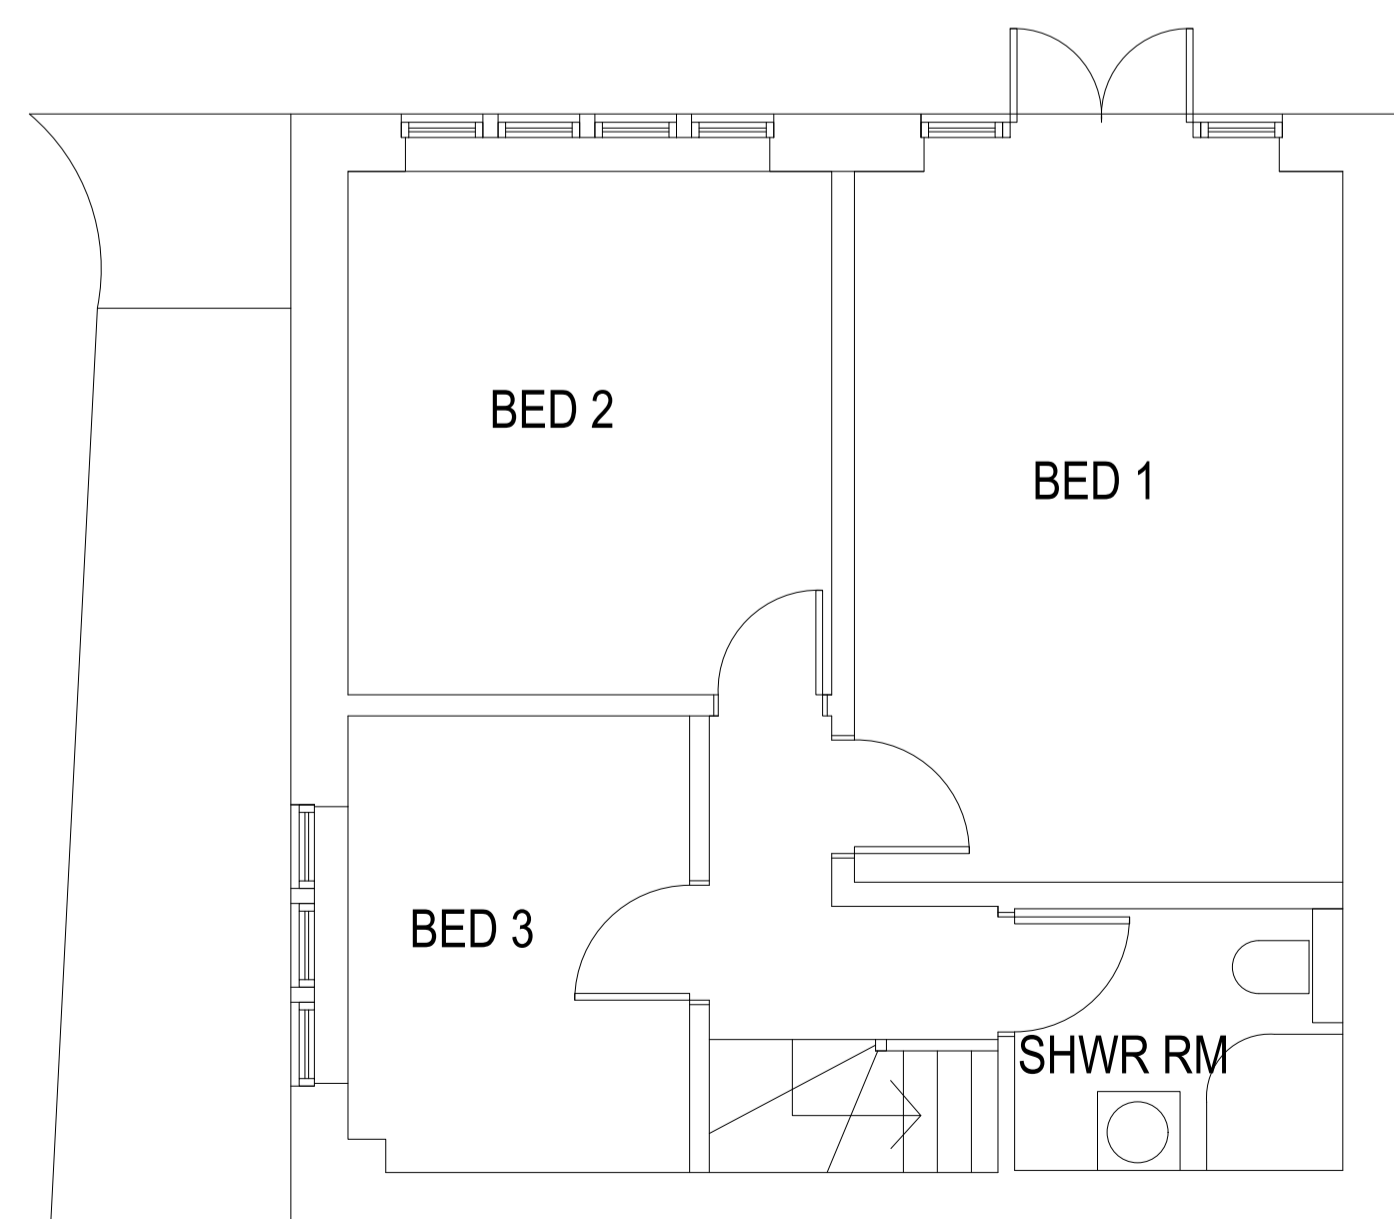


LOWER GROUND FLOOR PLAN 1:50

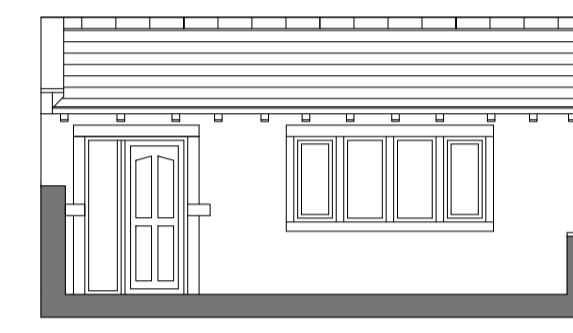


NORTH WEST ELEVATION




SOUTH WEST ELEVATION

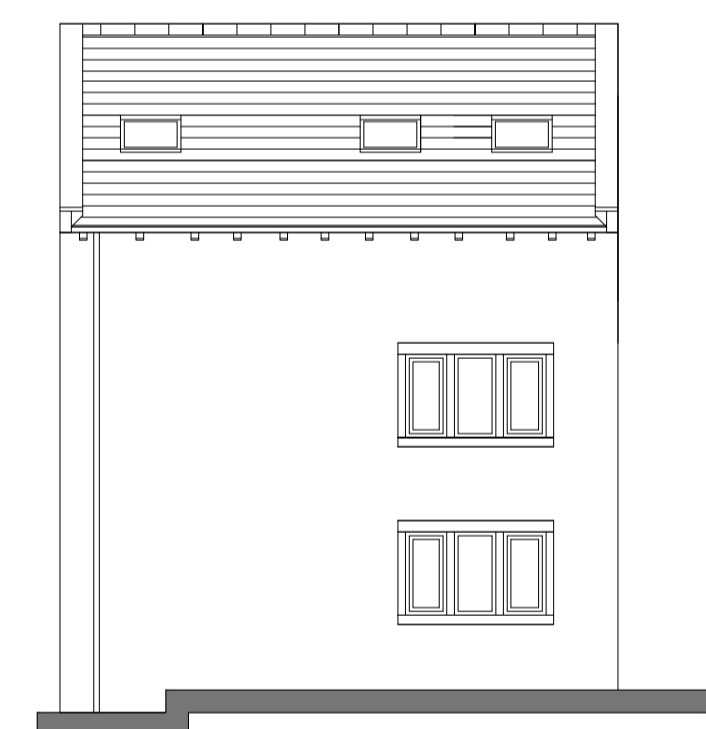

SOUTH EAST ELEVATION 1:100

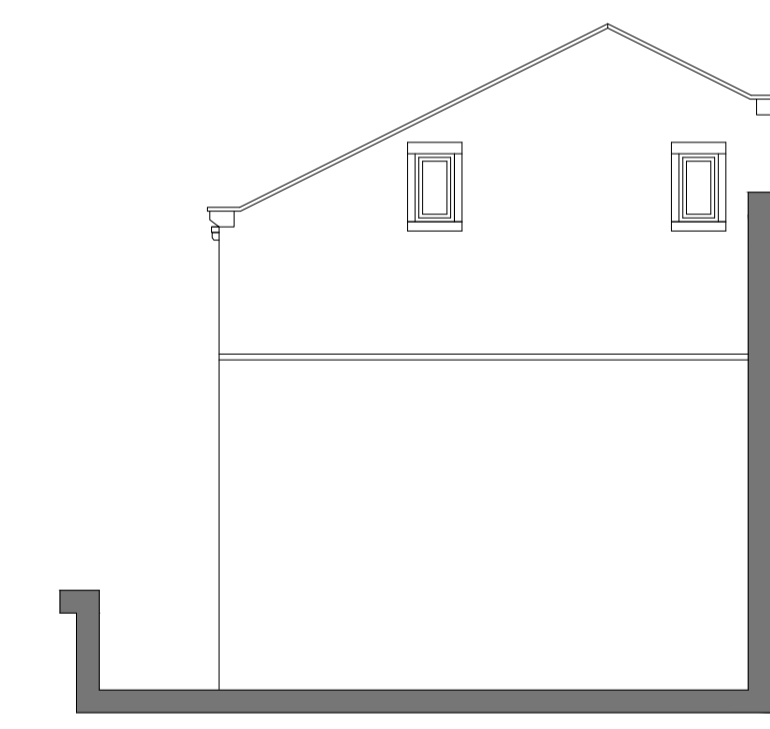

NORTH EAST ELEVATION

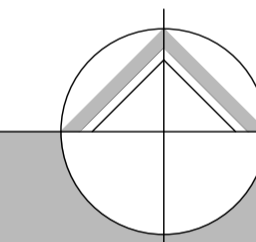

northern design partnership

Chartered Architects  
 The Chapel, Millmoor Road,  
 Meltham, Holmfirth, HD9 5JU

www.northerndesignpartnership.co.uk  
 Instagram: @northerndesignp  
 Telephone: (01484) 854848

client	MR AND MRS CAINE		
project	PROPOSED EXTENSION AND ALTERATIONS 6 GARNER LANE, KIRKBURTON HUDDERSFIELD HD8 0QX		
drawing	EXISTING PLANS AND ELEVATIONS		
revision	notes	date	drawn
1			
2			
3			
scale :	1:50 & 1:100 AT A1	07.24	PB
project no.	2363	drawing no.	01
		revision	