



IF IN ANY DOUBT PLEASE ASK THE ARCHITECT FOR CLARIFICATION.  
 DO NOT SCALE FROM DRAWING. ALL DIMENSIONS TO BE CHECKED ON SITE.  
 THE COPYRIGHT FOR THESE DRAWINGS REMAINS THE PROPERTY OF THE ARCHITECT. THEY MUST NOT BE REPRODUCED IN ANY WAY WITHOUT THE ARCHITECT'S PRIOR WRITTEN CONSENT.

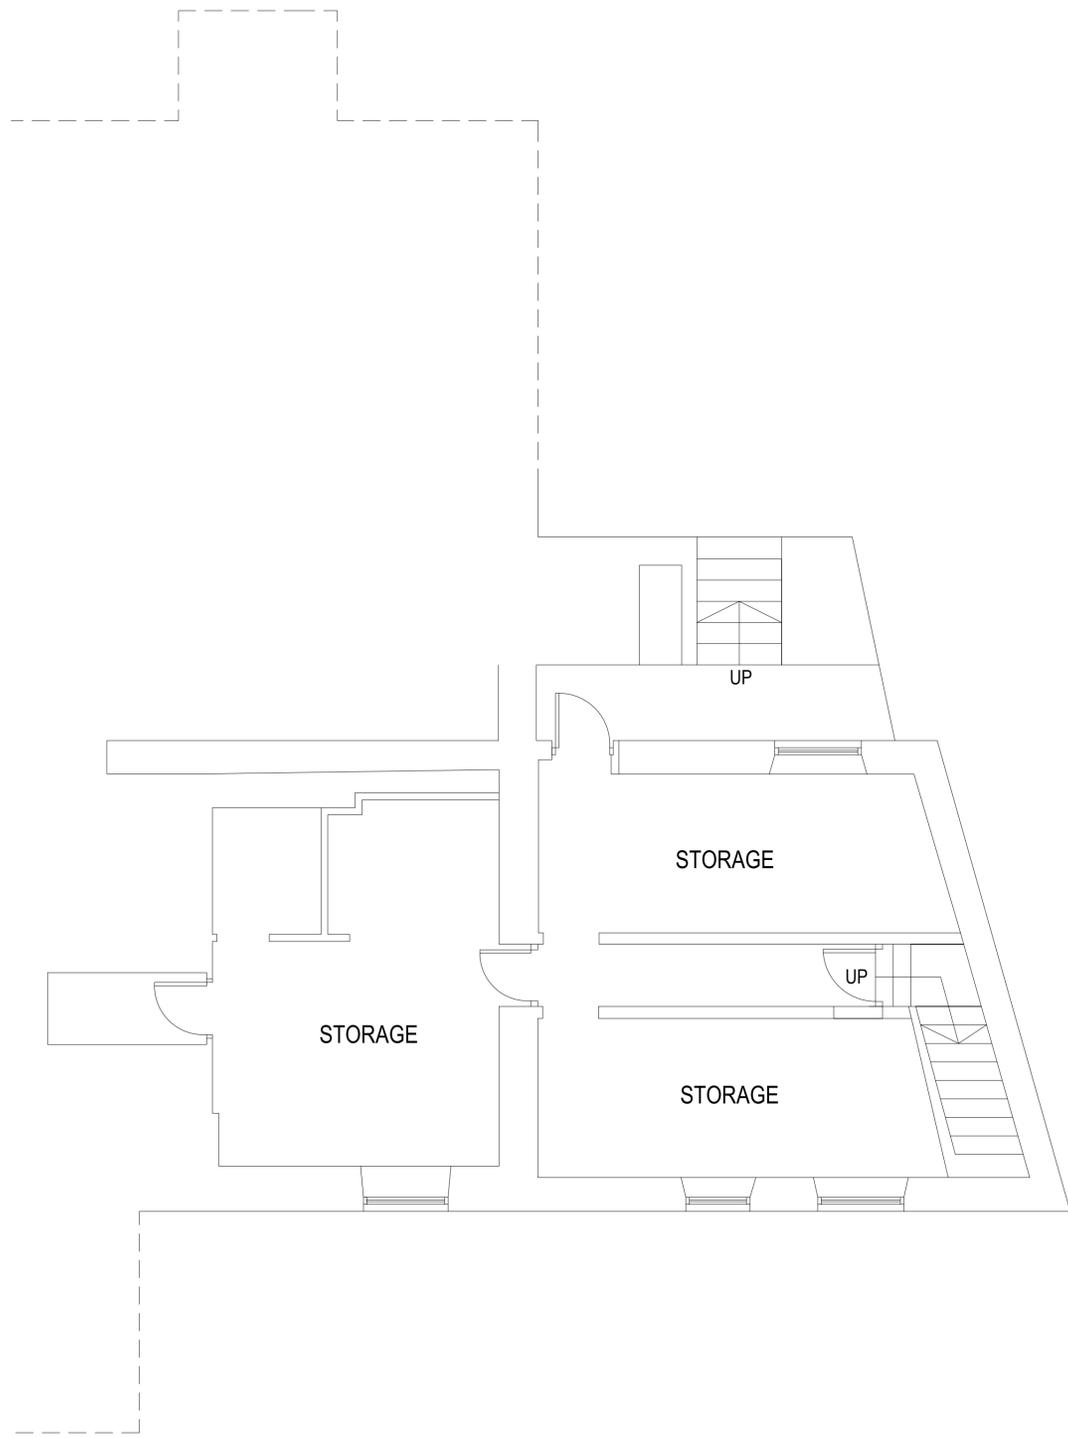

**BASEMENT PLAN**

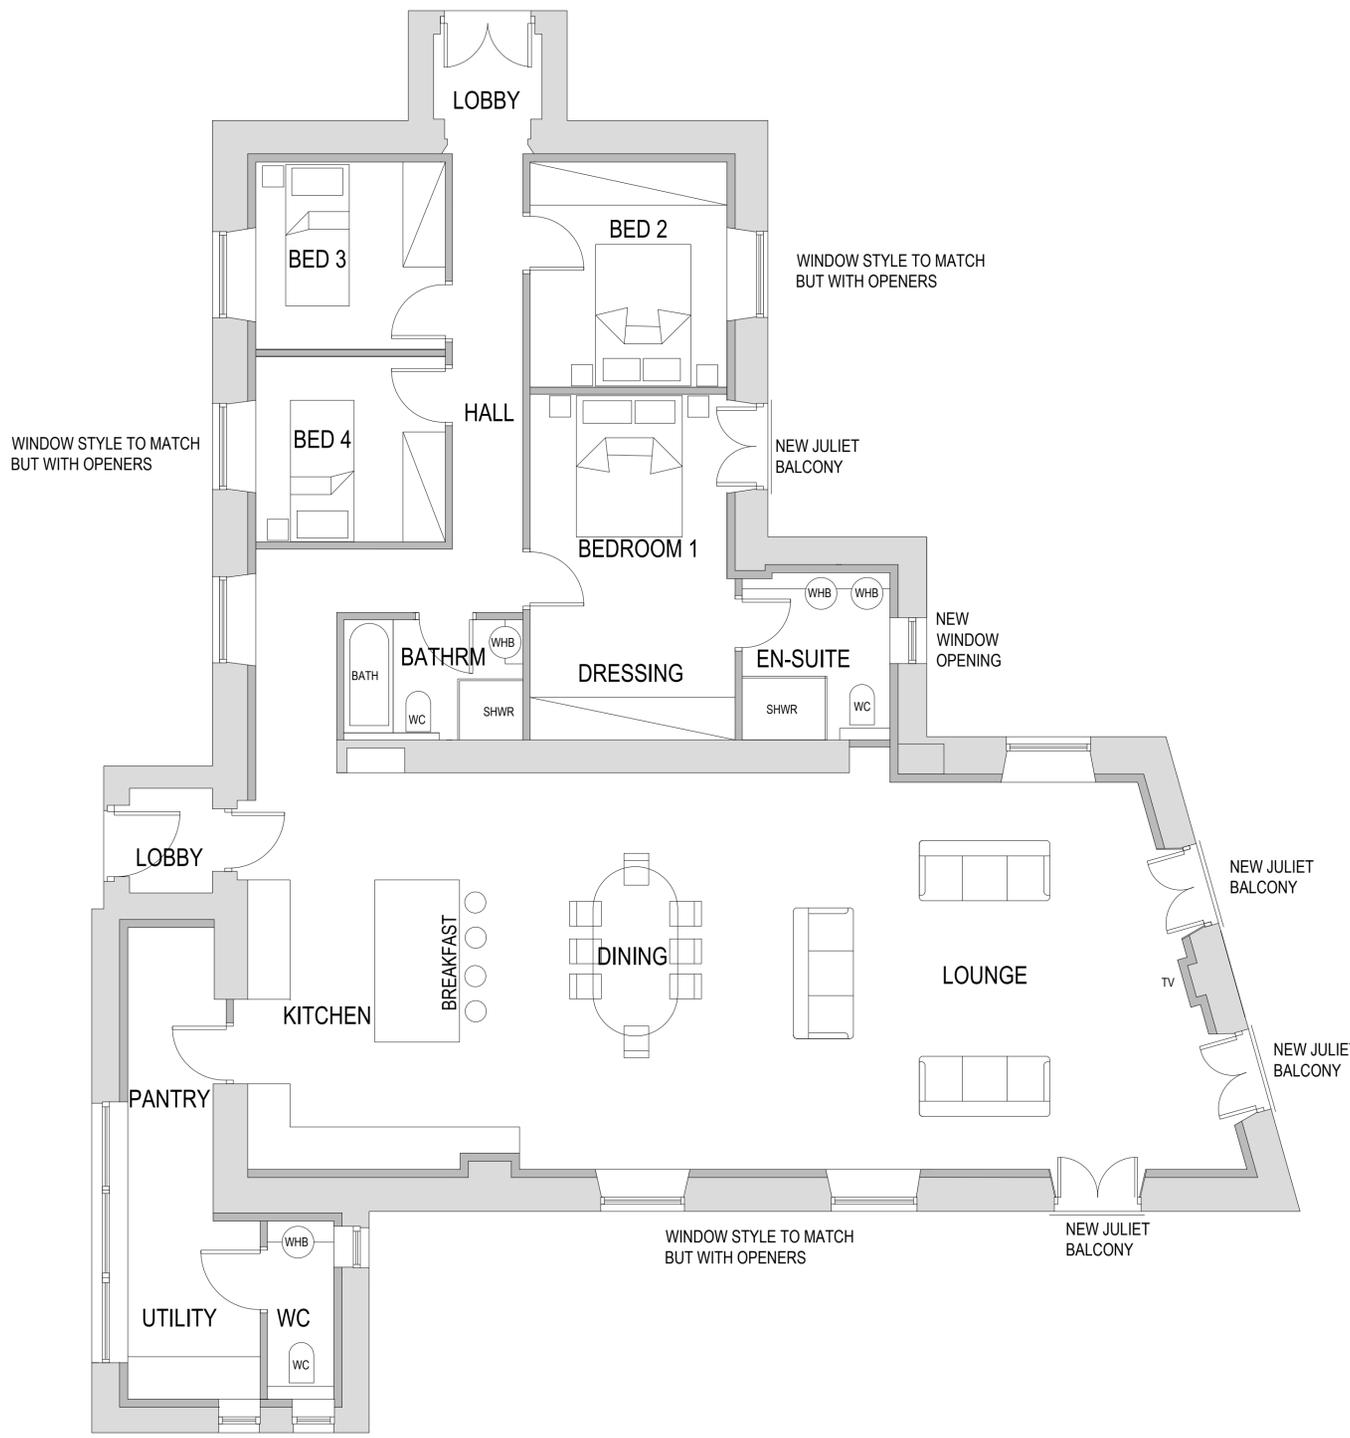

**GROUND FLOOR PLAN 1:50**

  
**northern design partnership**  
 Chartered Architects  
 The Chapel, Millmoor Road,  
 Meltham, Holmfirth, HD9 5JU  
 www.northerndesignpartnership.co.uk  
 Instagram: @northerndesignp  
 Telephone: (01484) 854848

client	MR WHITING		
project	PROPOSED CHANGE OF USE COWLcliffe METHODIST CHURCH SOUTH CROSS ROAD HUDDERSFIELD HD2 2PH		
drawing	PROPOSED PLANS		
revision	notes	date	drawn
scale :	1:50 AT A1	09.24	PB
project no.	2373	drawing no.	03