



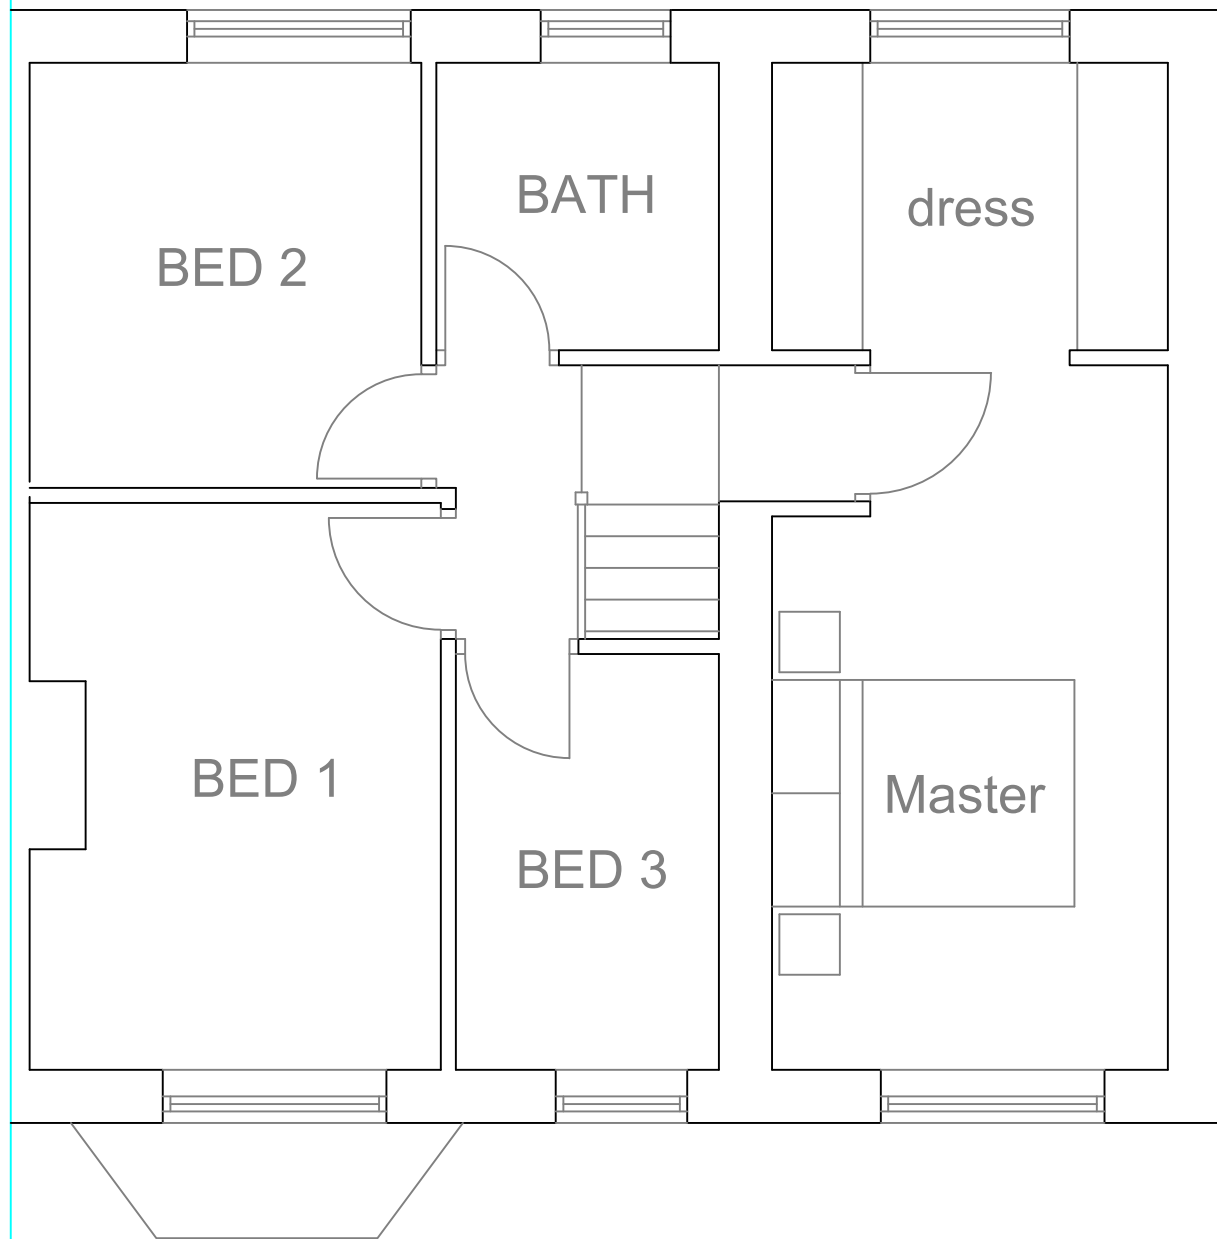

FIRST FLOOR PLAN

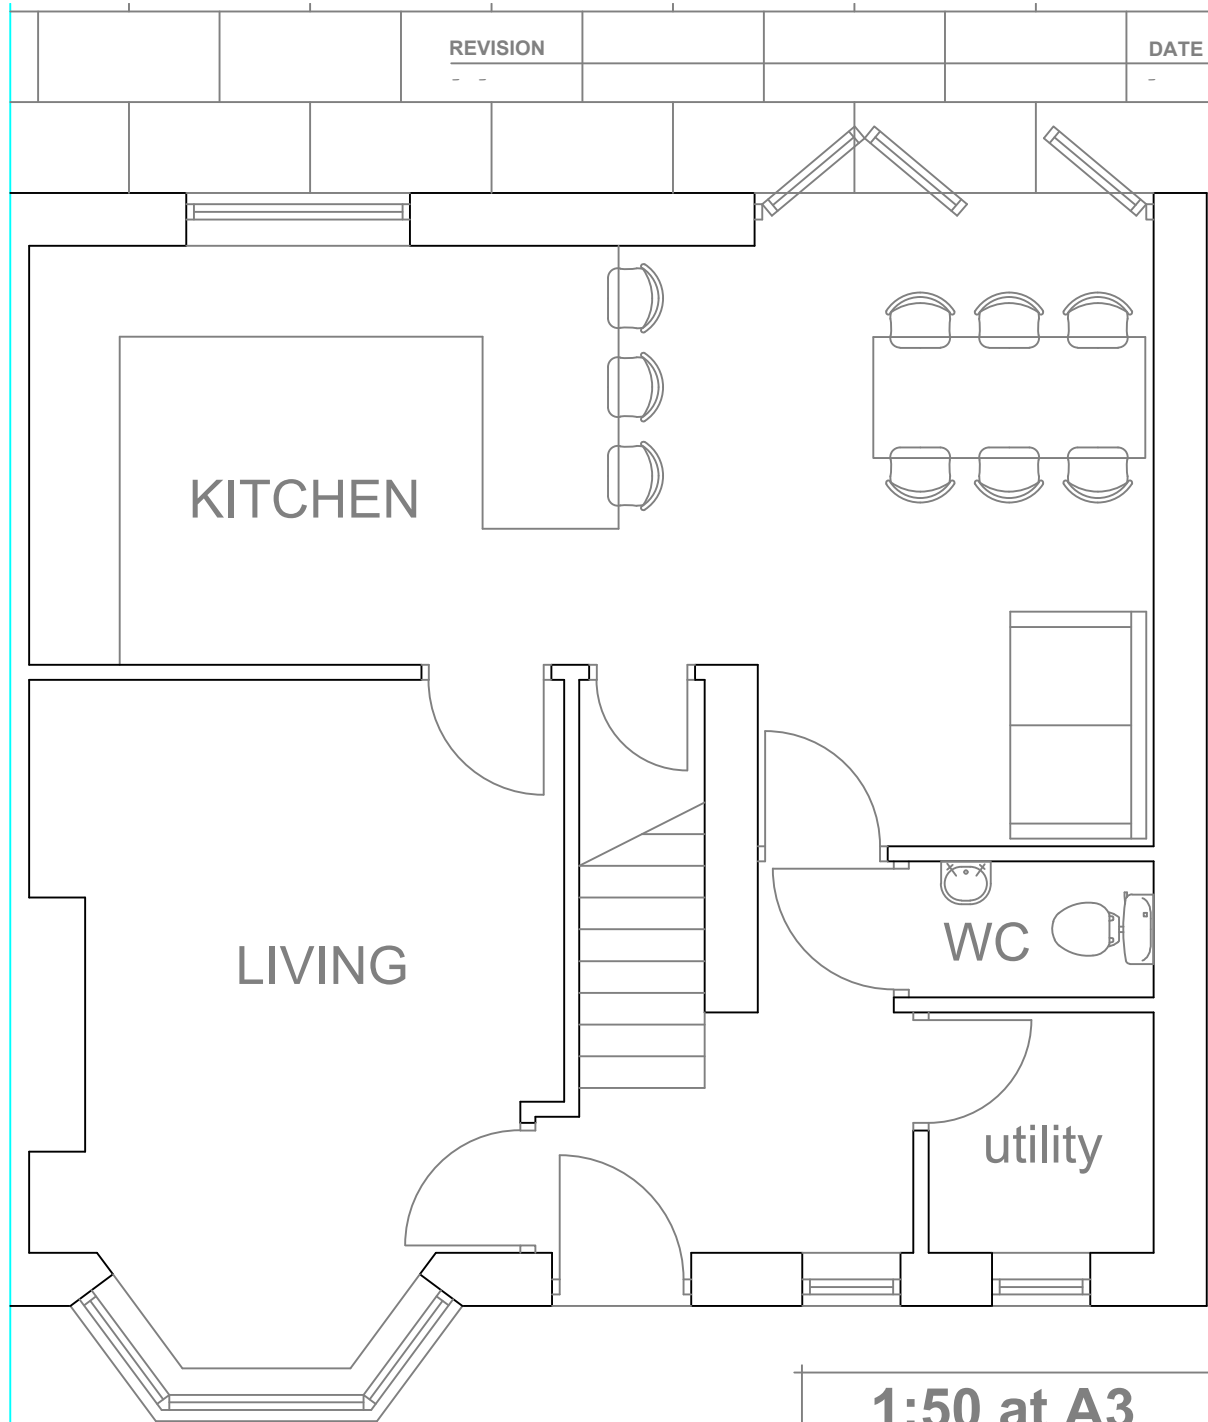

GROUND FLOOR PLAN

1:50 at A3

cva
 8 heath villas
 halifax
 hx3 0bb
 tel. 01422 352797
 mob. 07958 773372
 info@caldervalleyarchitects.co.uk
 © Calder Valley Architects Ltd

CLIENT NAME		
Liam & Natalie Ryan		
PROJECT NAME		
Laneside		
PROJECT NUMBER		
24.17		
DRAWING TITLE		
Proposed Plans		
SCALE	NUMBER	REVISION
1:50	004	-