


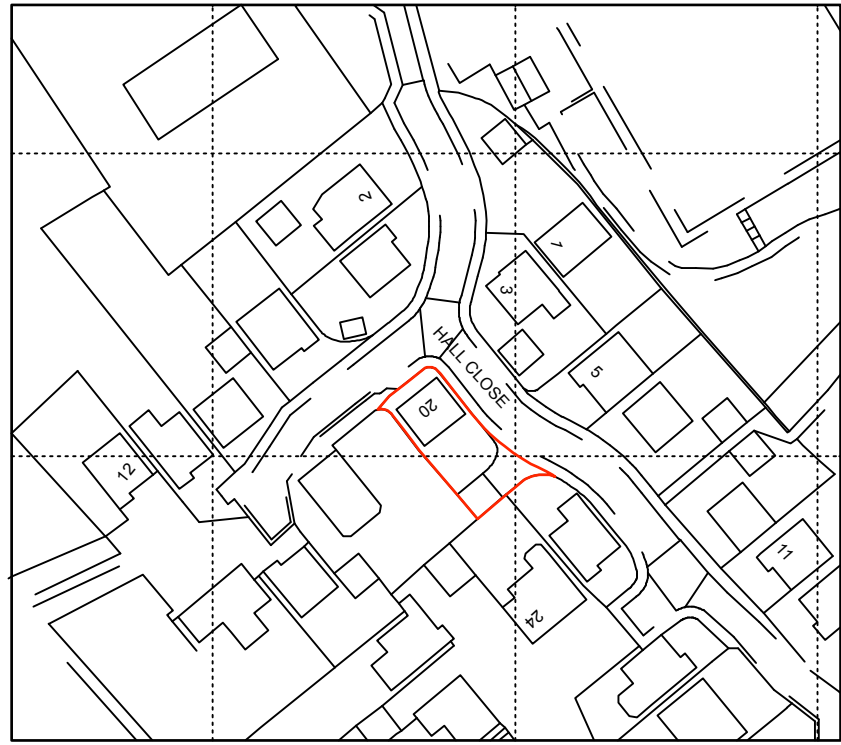

location plan @ 1:1250




original garage



during construction



during construction

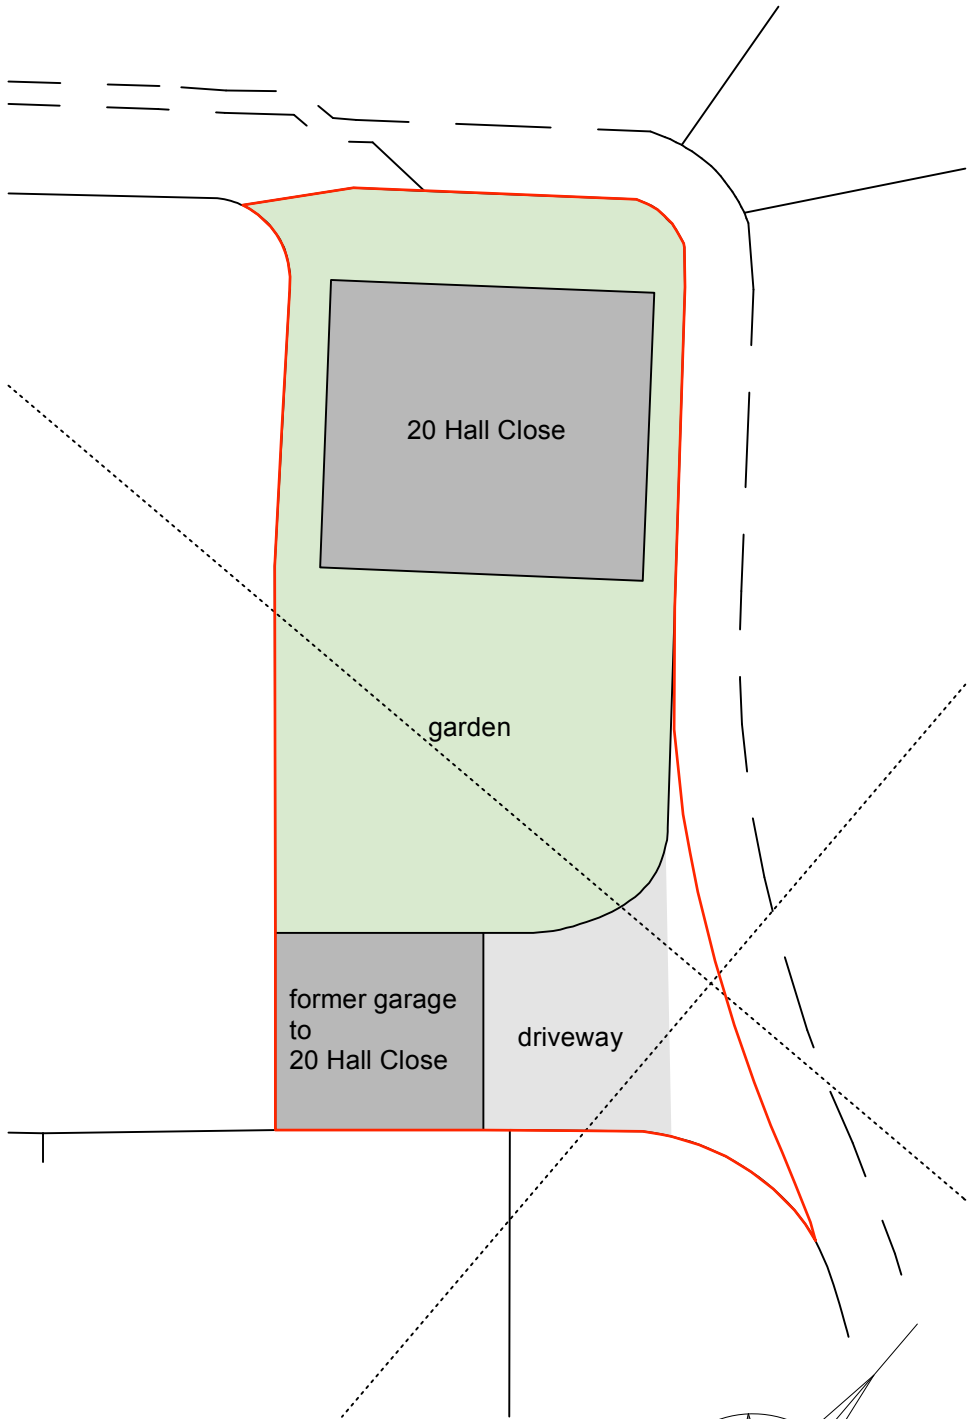

site plan @ 1:200



during construction



during construction




during construction



during construction



during construction

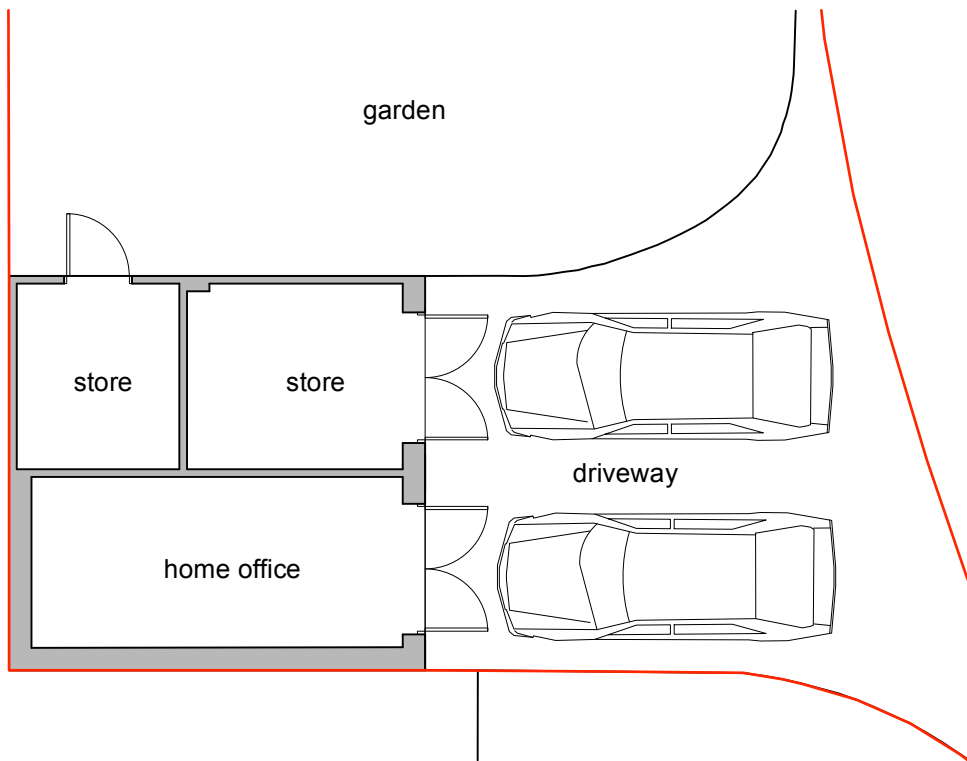

plan @ 1:100



store on completion



home office on completion



converted garage view from road on completion



converted garage view from road on completion

This drawing has been prepared specifically for the purpose of obtaining Planning Permission and/or Building Regulation Approval. Its suitability for other purposes, without supplementary details and specifications cannot be guaranteed. The Permissions and/or Approvals are beyond the Architects control, and no guarantee that such will be granted is given or to be inferred by reason of the preparation of this drawing.

Only figured dimensions are to be used. All dimensions to be checked on site. This drawing together with the design is the property and copyright of the Architect and must not be reproduced without prior written permission.

P01	Drawing originated	25.09.24	NG	NG
rev.	description	date	drawn	approved

ADP

project **Lawful Development Certificate**
Application - Conversion of garage under PD
at
20 Hall Close, Meltham
Holmfirth, HD9 4EL
for
Helen Jennings

title LDC application drawing
number 24085D-01-P01
scale 1:100, 1:200 & 1:1250
size A1

ARCHITECTURE
AND DESIGN

The Old Police Station 16 Bridge Lane Holmfirth HD9 7AN
T: 01484 685411 E: hello@adp-architects.com
W: www.adp-architects.com

RIBA
Chartered Practice