



Notes:
1. Setting out to be the responsibility of contractor.
2. Contractor to pay particular attention to pitch of roof and headroom at stairs.
3. Any discrepancies to be reported to Colne Valley Design.

0m Scale 1:50 4m
0m Scale 1:100 8m
0m Scale 1:200 16m
0m Scale 1:500 40m
0m Scale 1:1250 100m


(When to scale of original plan bar = 8cm)

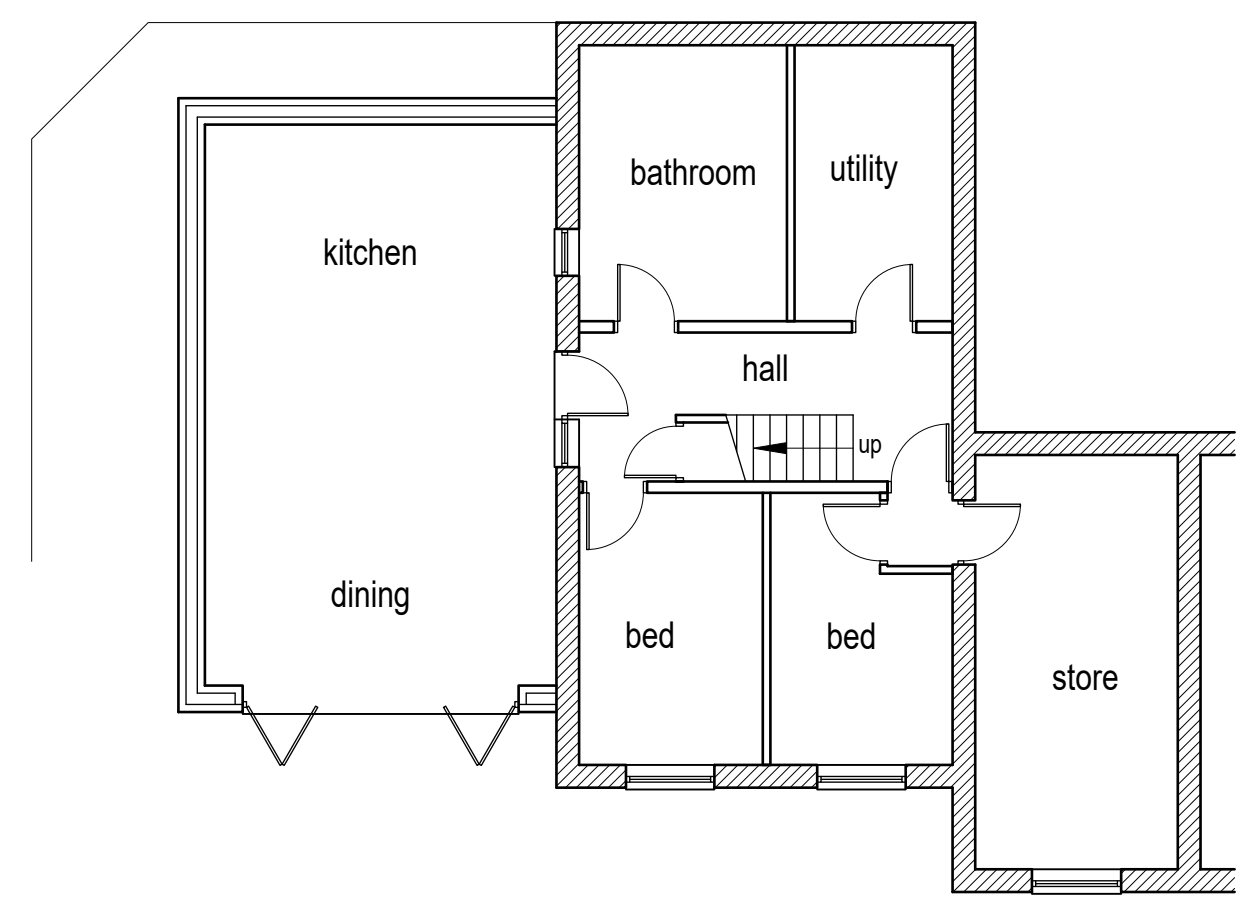


Proposed lower ground floor layout (1:100)

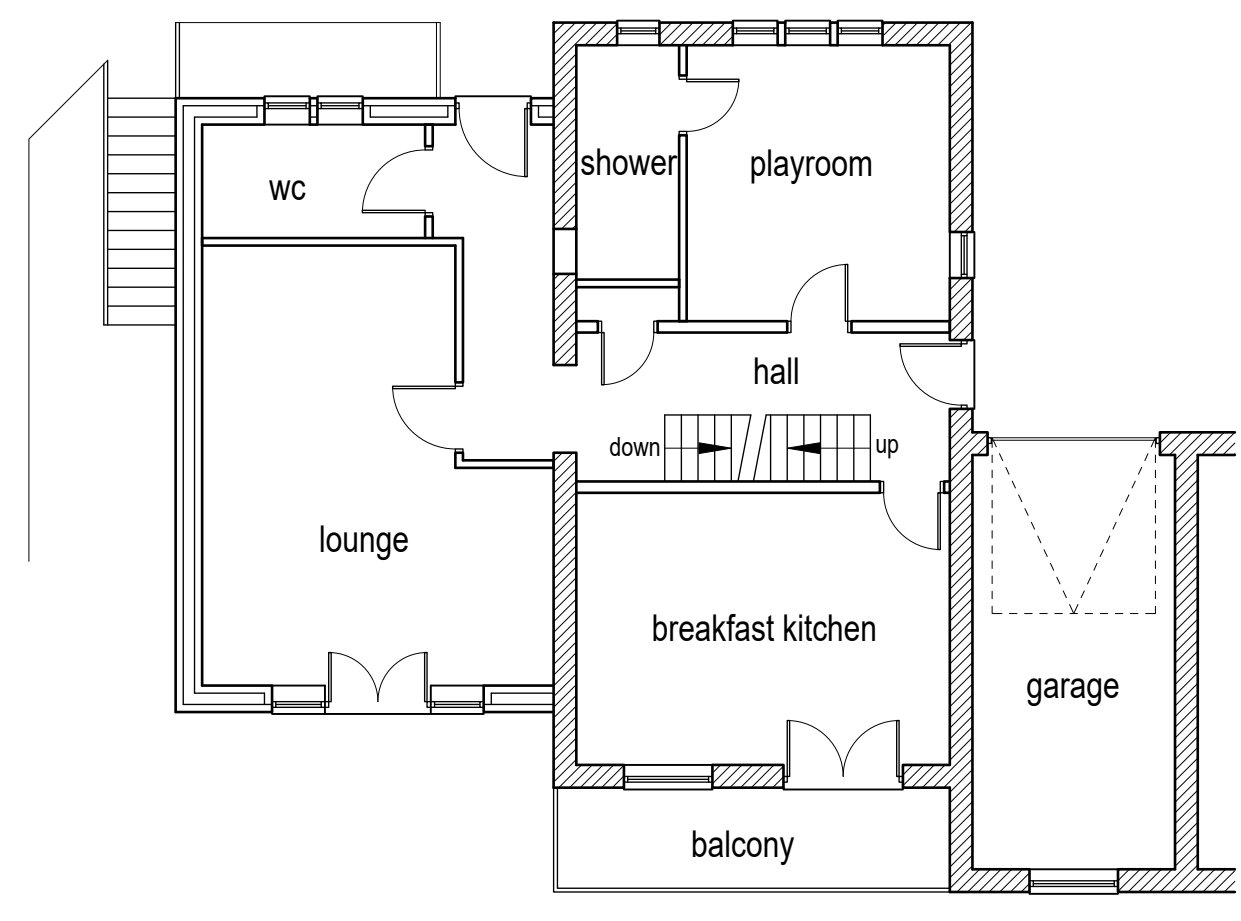

Proposed ground floor layout (1:100)

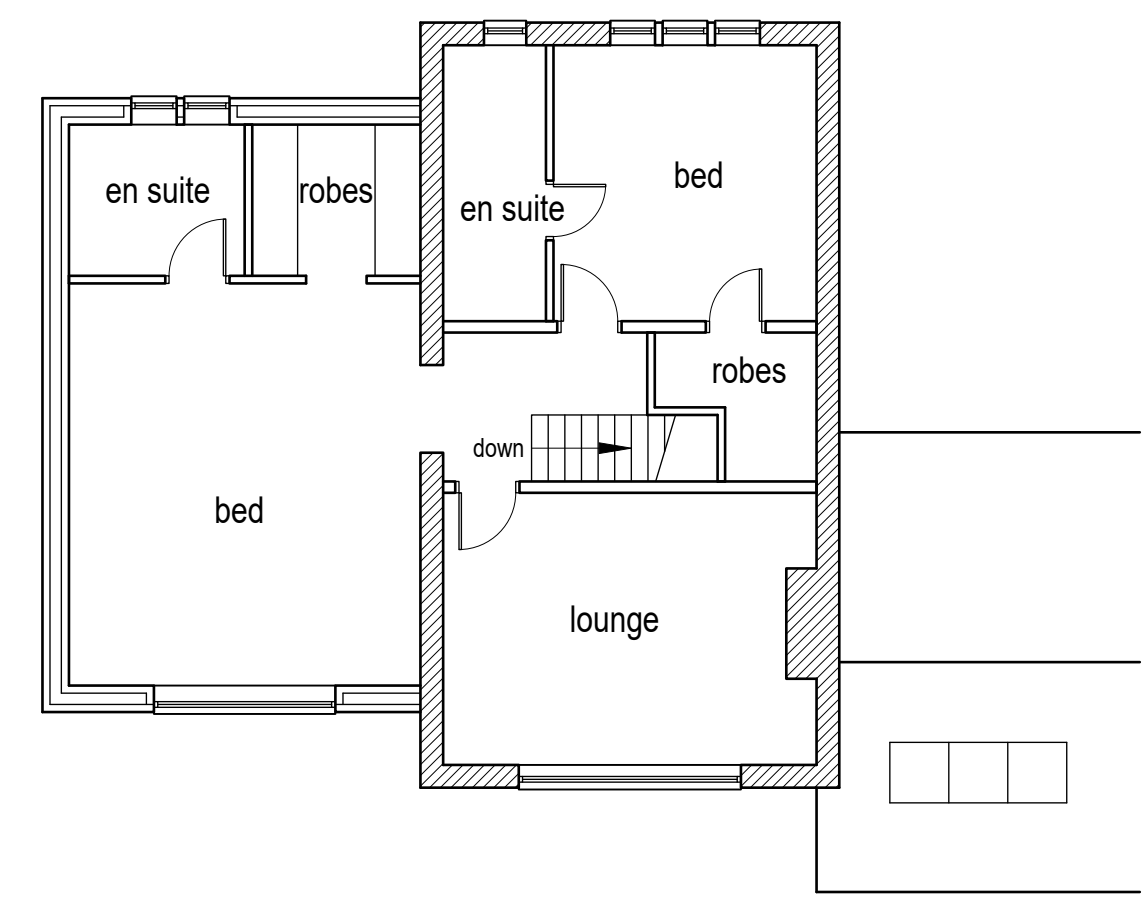


Proposed first floor layout (1:100)

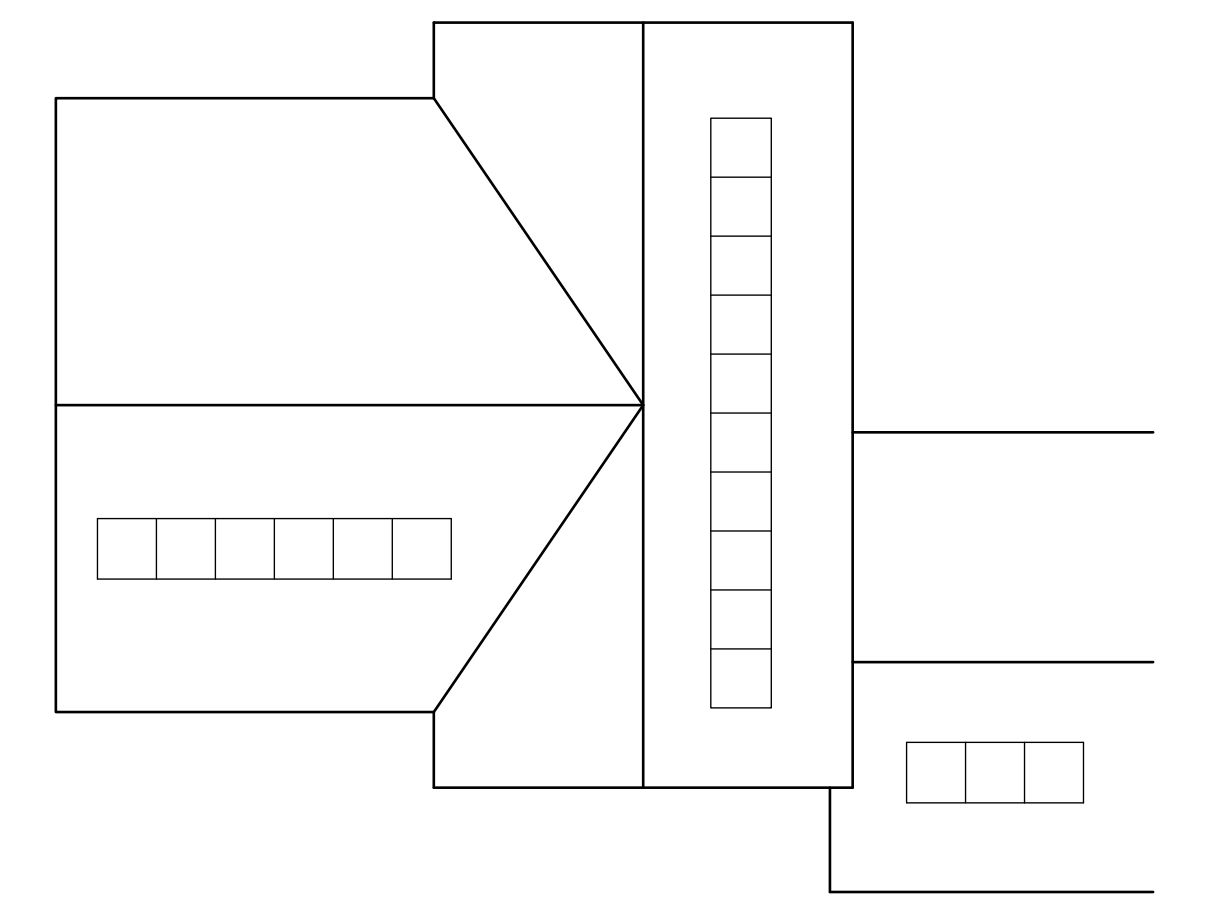

Proposed roof plan (1:100)




Proposed front/north facing elevation (1:100)

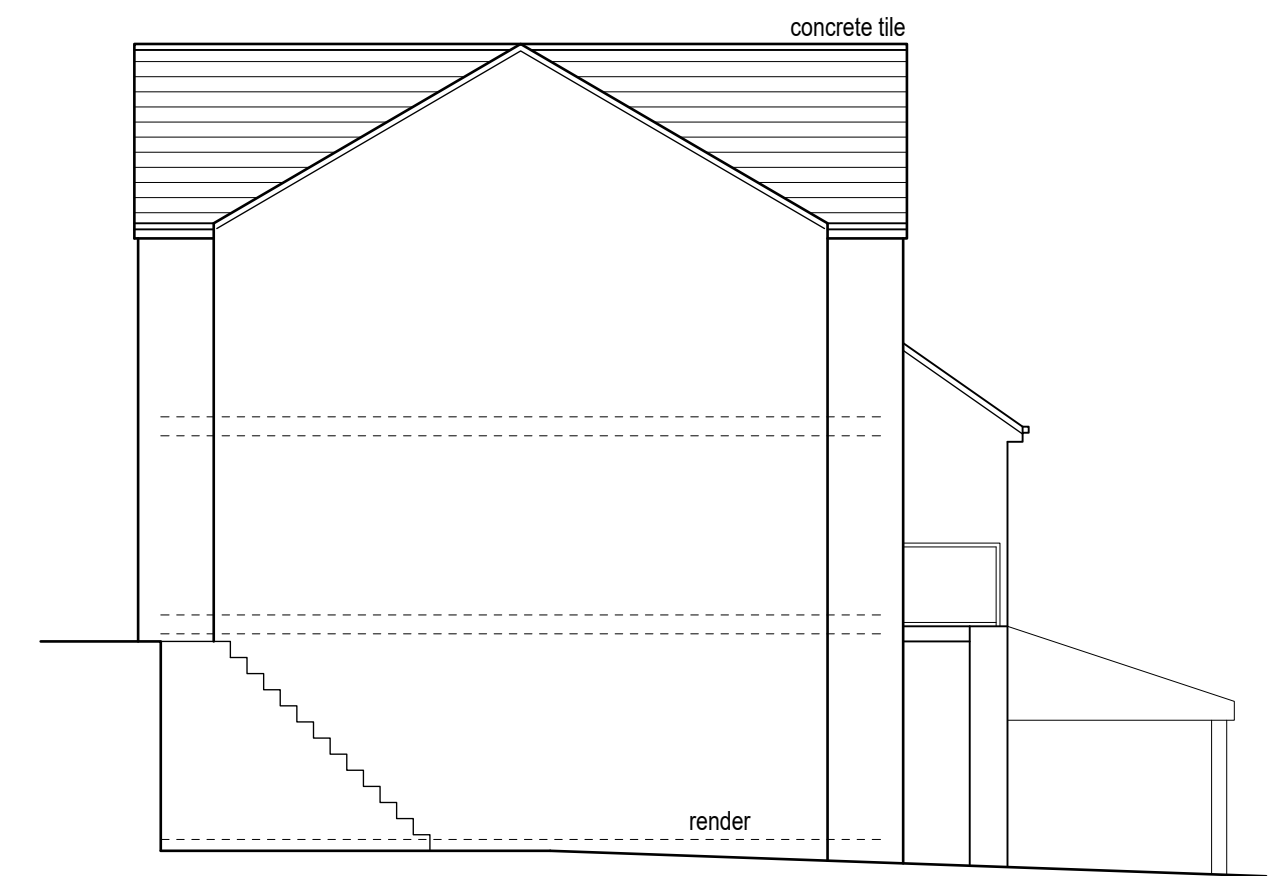


Proposed side/west facing elevation (1:100)



Proposed rear/south facing elevation (1:100)

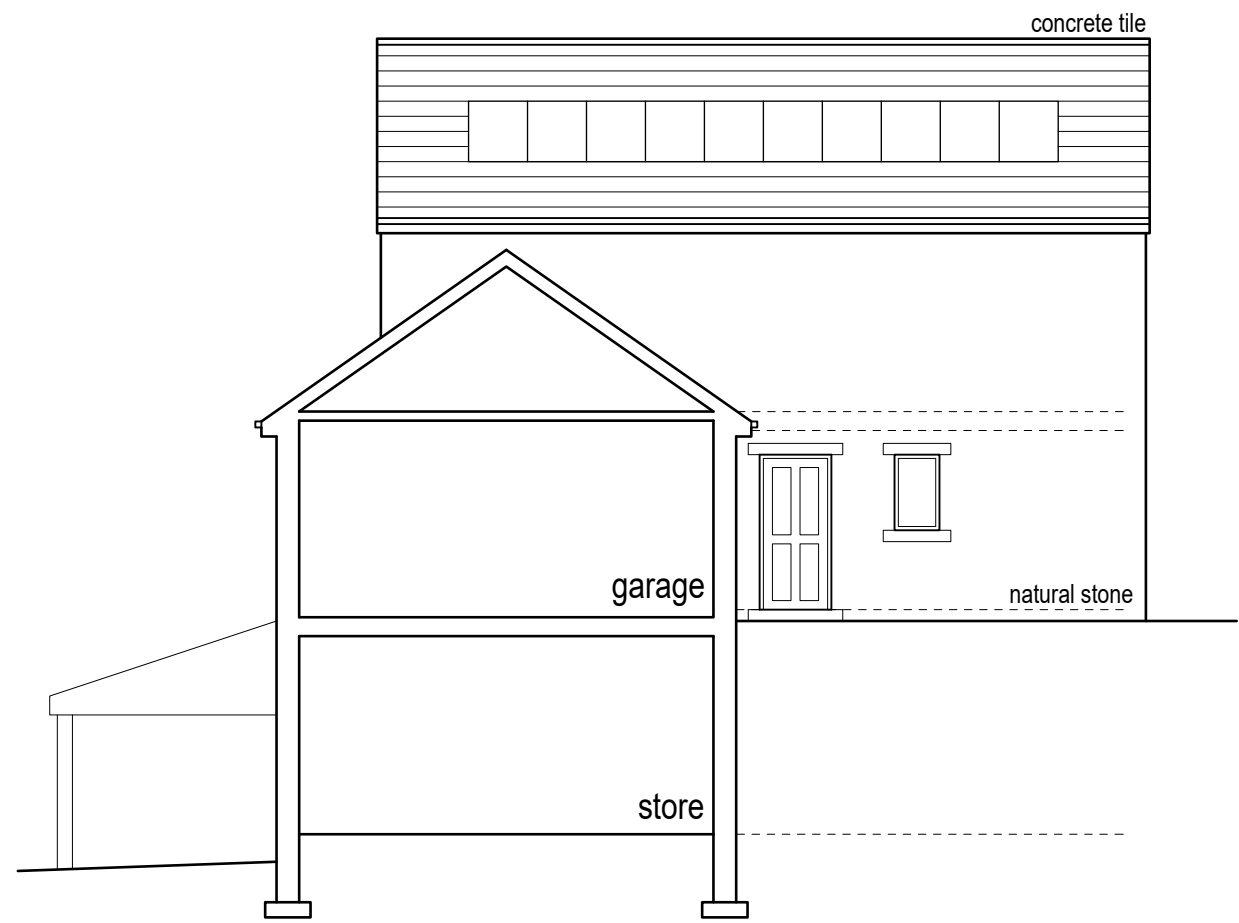

Proposed sectional/east facing elevation (1:100)

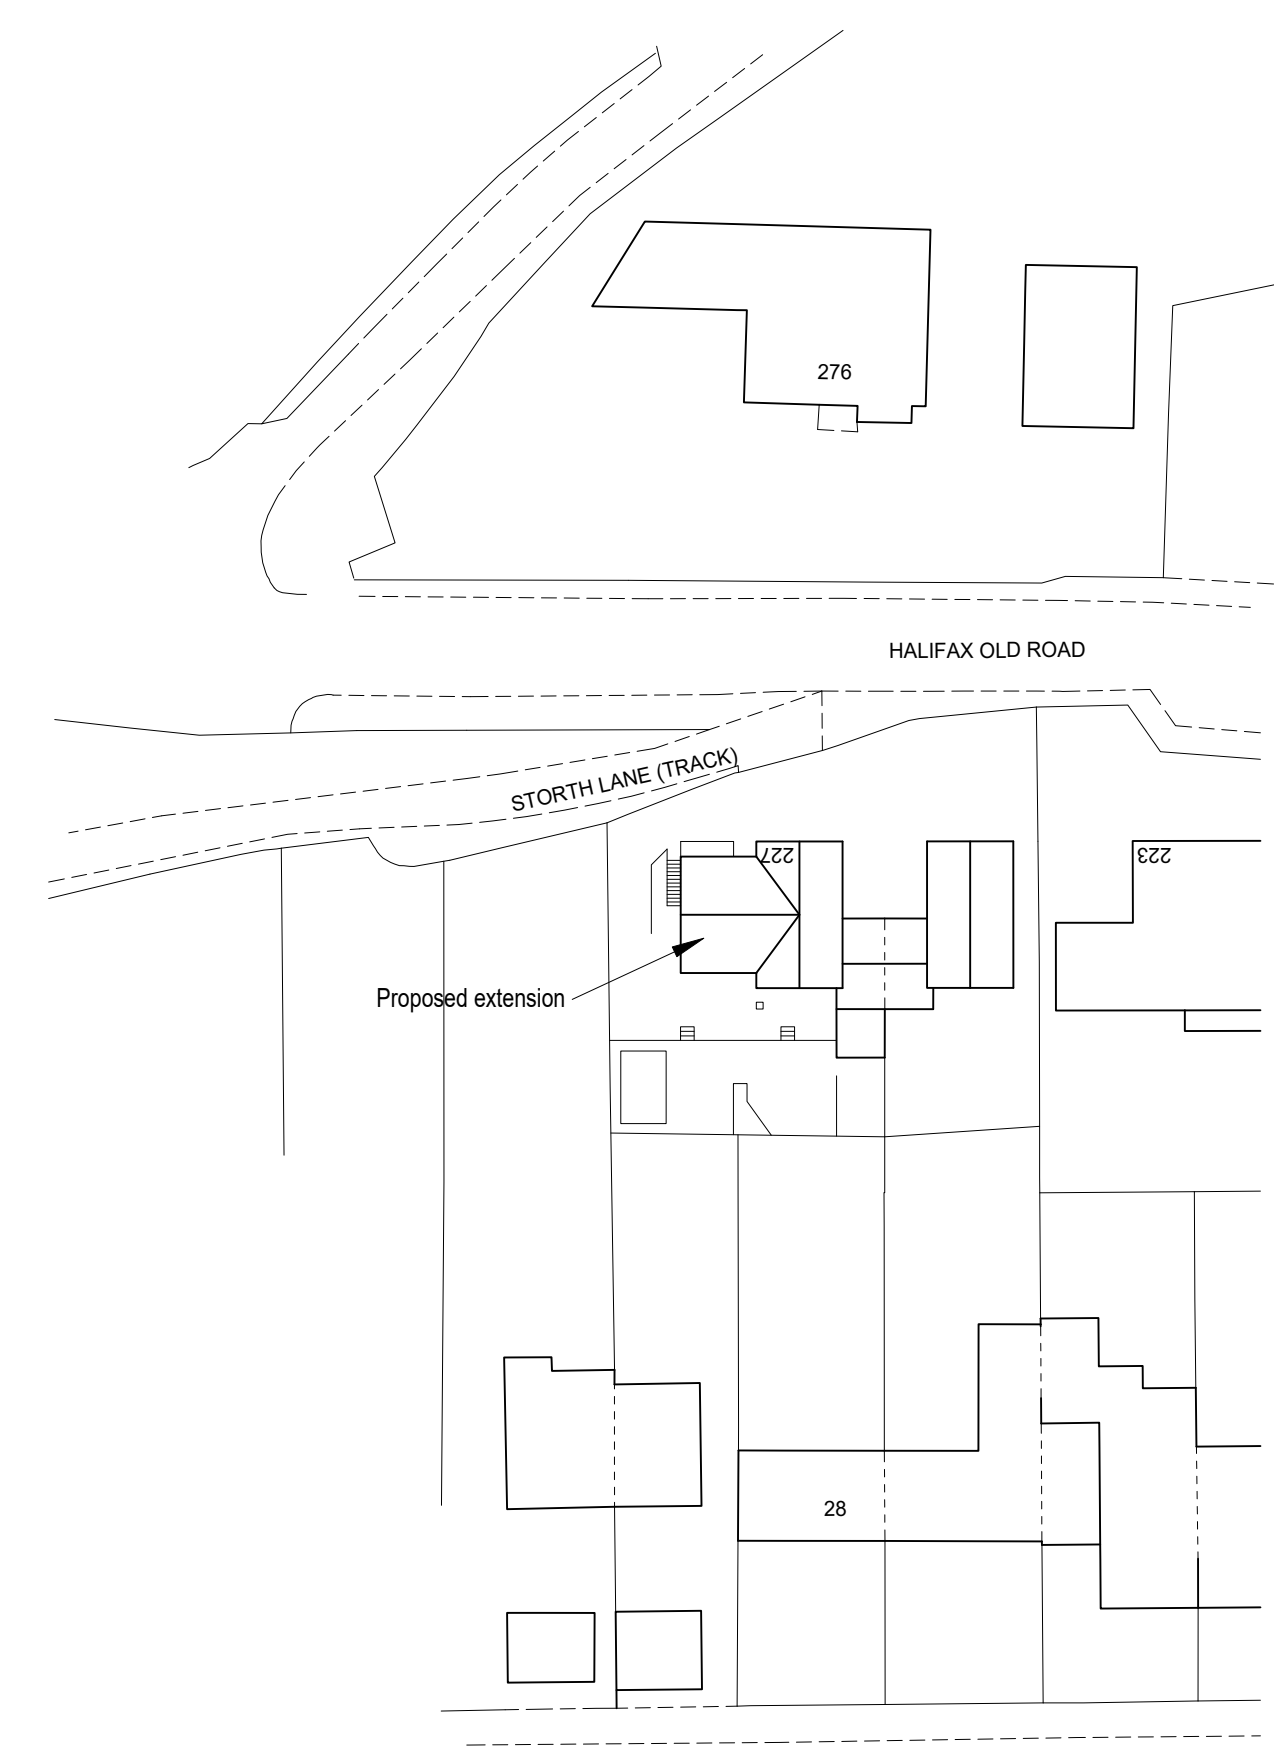

Proposed block plan (1:500) N



Colne Valley Design
8 Meadow Lane
Slaithwaite
Huddersfield HD7 5EX

Tel: 01484 842097
Mobile: 07867 803312
E-mail: mitchell@sbhomes.co.uk

Proprietor: S.A. Mitchell (ACIOB)

Project Proposed extension.		
For Mr Mrs B Middleton.		
Address 227 Halifax Old Road Huddersfield HD2 2SL.		
Title Proposed layouts and elevations.		
Job No. 24 J 29.	Drawing number 02.	Date Sept 2024.