




FRONT ELEVATION SIDE ELEVATION REAR ELEVATION SIDE ELEVATION
SINGLE GARAGE BRICK ELEVATIONS

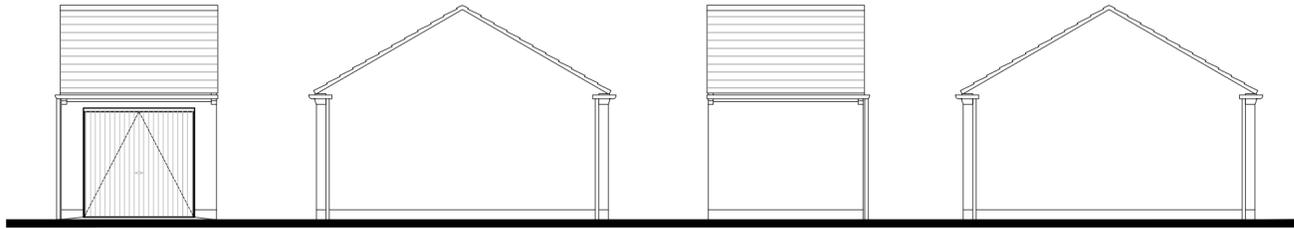


FRONT ELEVATION SIDE ELEVATION REAR ELEVATION SIDE ELEVATION
SINGLE GARAGE STONE ELEVATIONS

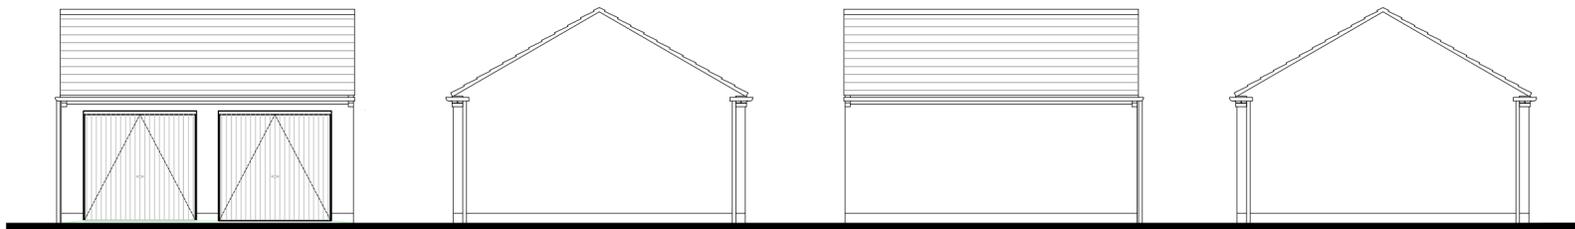


FRONT ELEVATION SIDE ELEVATION REAR ELEVATION SIDE ELEVATION
TWIN GARAGE BRICK ELEVATIONS

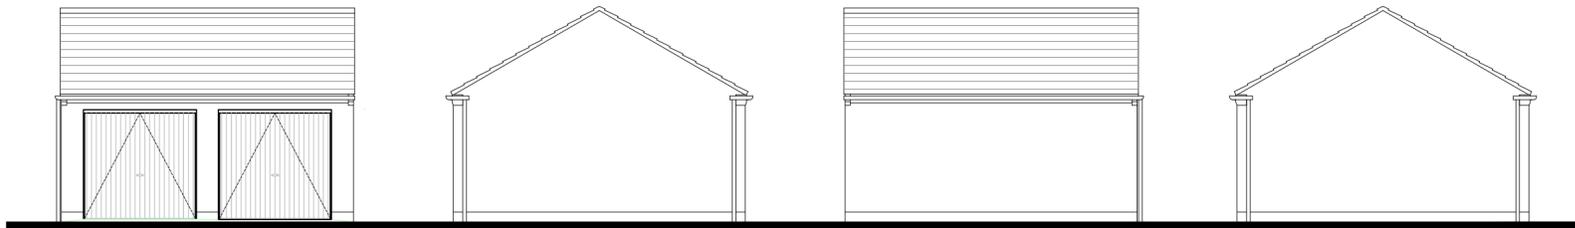


FRONT ELEVATION SIDE ELEVATION REAR ELEVATION SIDE ELEVATION
TWIN GARAGE STONE ELEVATIONS

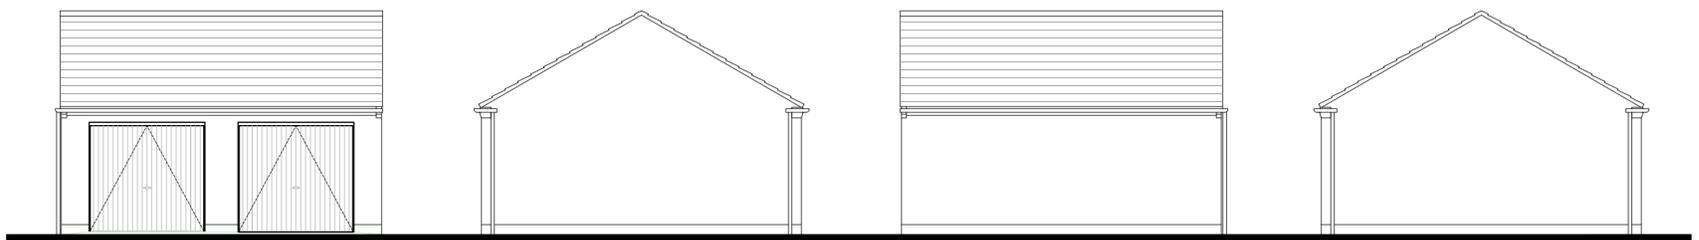


FRONT ELEVATION SIDE ELEVATION REAR ELEVATION SIDE ELEVATION
DOUBLE GARAGE STONE ELEVATIONS

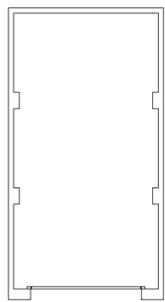


SINGLE GARAGE

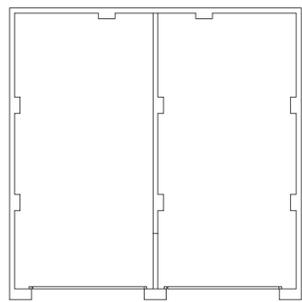

TWIN GARAGE

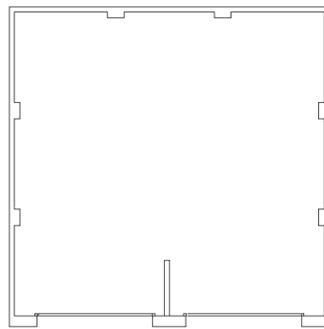

DOUBLE GARAGE

 

Do not scale off this drawing - Only figured dimensions to be taken from this drawing. Drawings based on Ordnance Survey and/or existing record drawings - Design and Drawing content subject to Site Survey, Structural Survey, Site Investigations, Planning and Statutory Requirements and Approvals. Authorised reproduction from Ordnance Survey Map with permission of the Controller of Her Majesty's Stationery Office. Crown Copyright reserved.

Rev	Date	Description	Drawn	Check
				
Architecture Planning Urban Design Landscape				

CLIENT:
CREST NICHOLSON

DRAWING NUMBER:
23-5666-04

PROJECT:
CROSSLEY LANE,
HUDDERSFIELD
DRAWING:
GARAGE DETAILS

SCALE @ A2:
1:100

DRAWN: JP **DATE:** SEP '24
CHECKED: LM **DATE:** SEP '24

JRP Associates
14 Mariner Court,
Calder Park, Wakefield, WF4 3FL

T 01924 383322
E info@jrpassoc.co.uk
W jrpassoc.co.uk