



KEY:


- NEW CONSTRUCTION
- HISTORIC BUILDING FABRIC REMOVED OR ALTERED

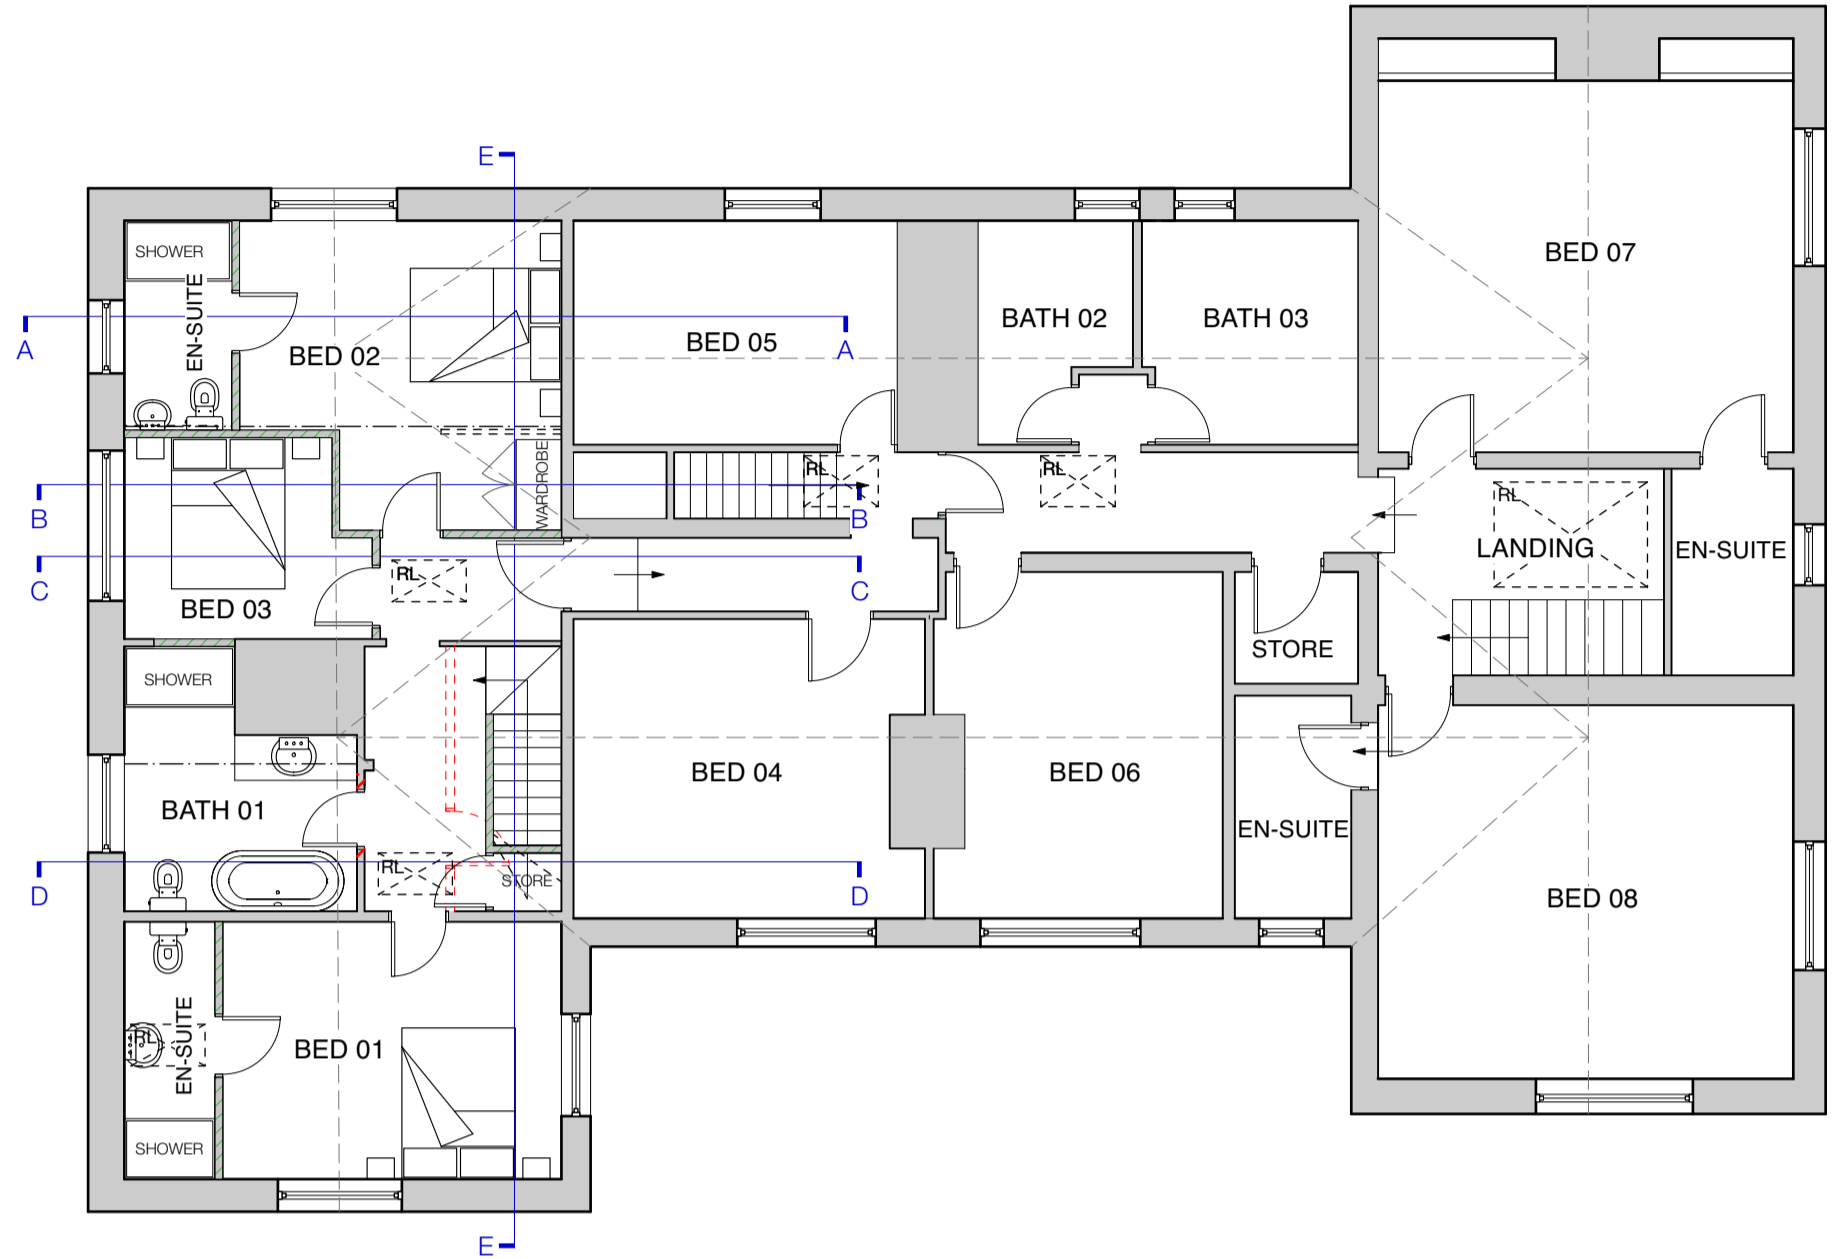



FIRST FLOOR PLAN 1:100

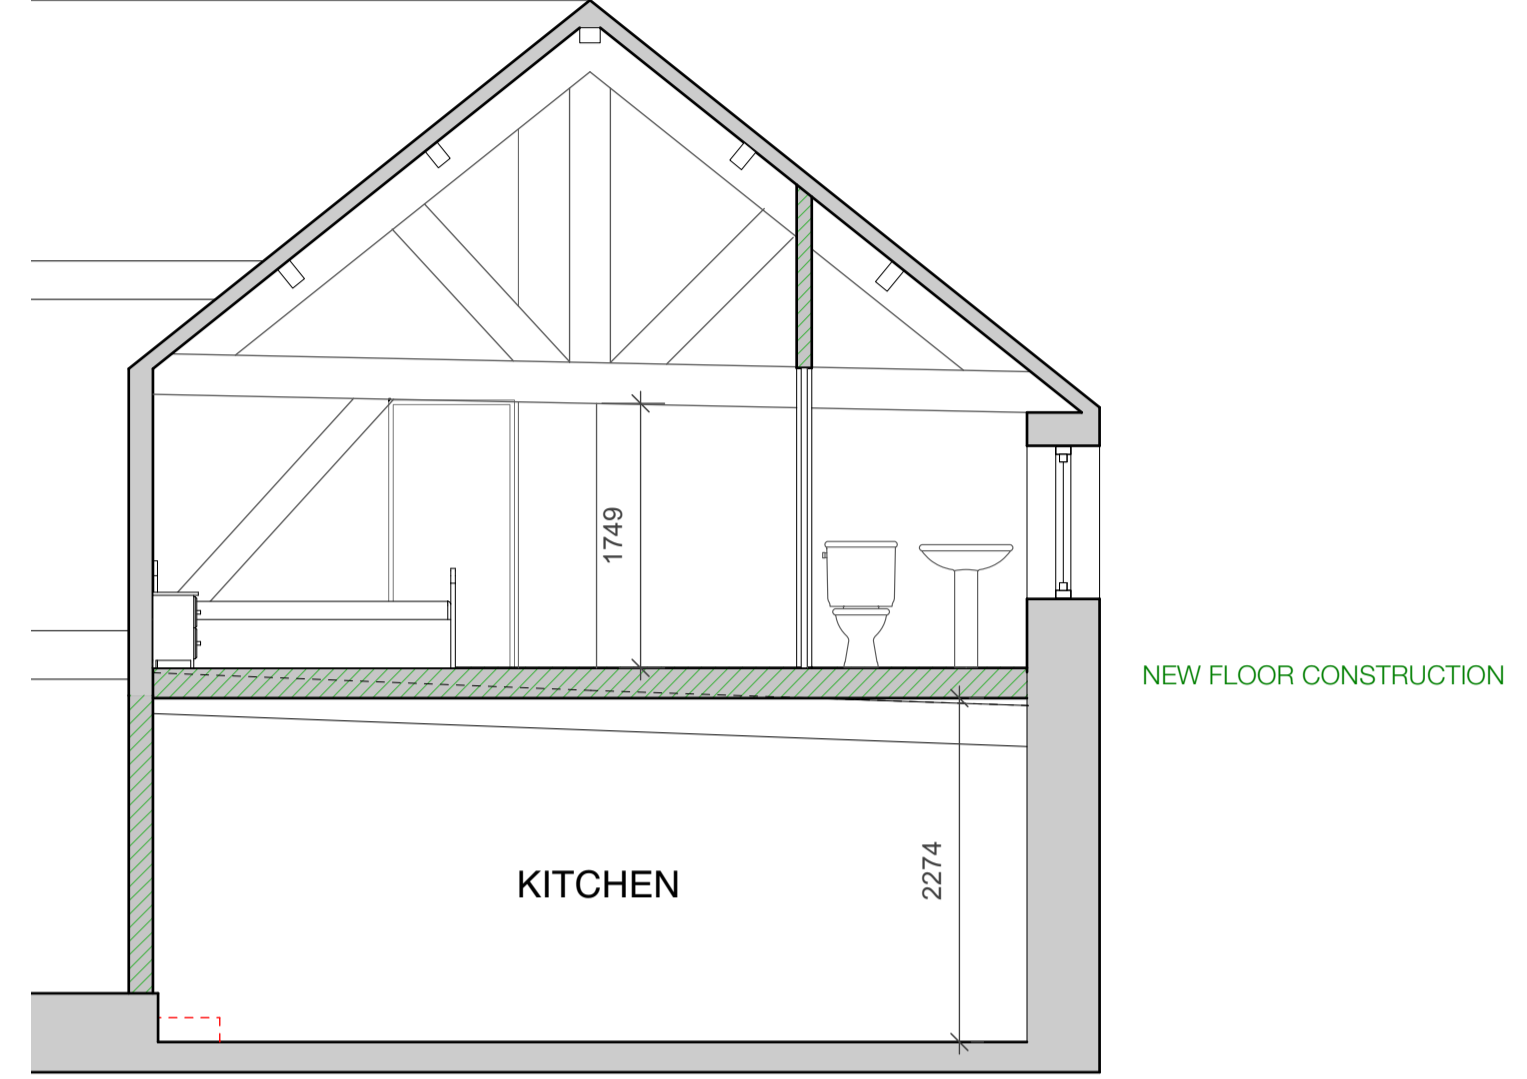


SECTION A-A 1:50

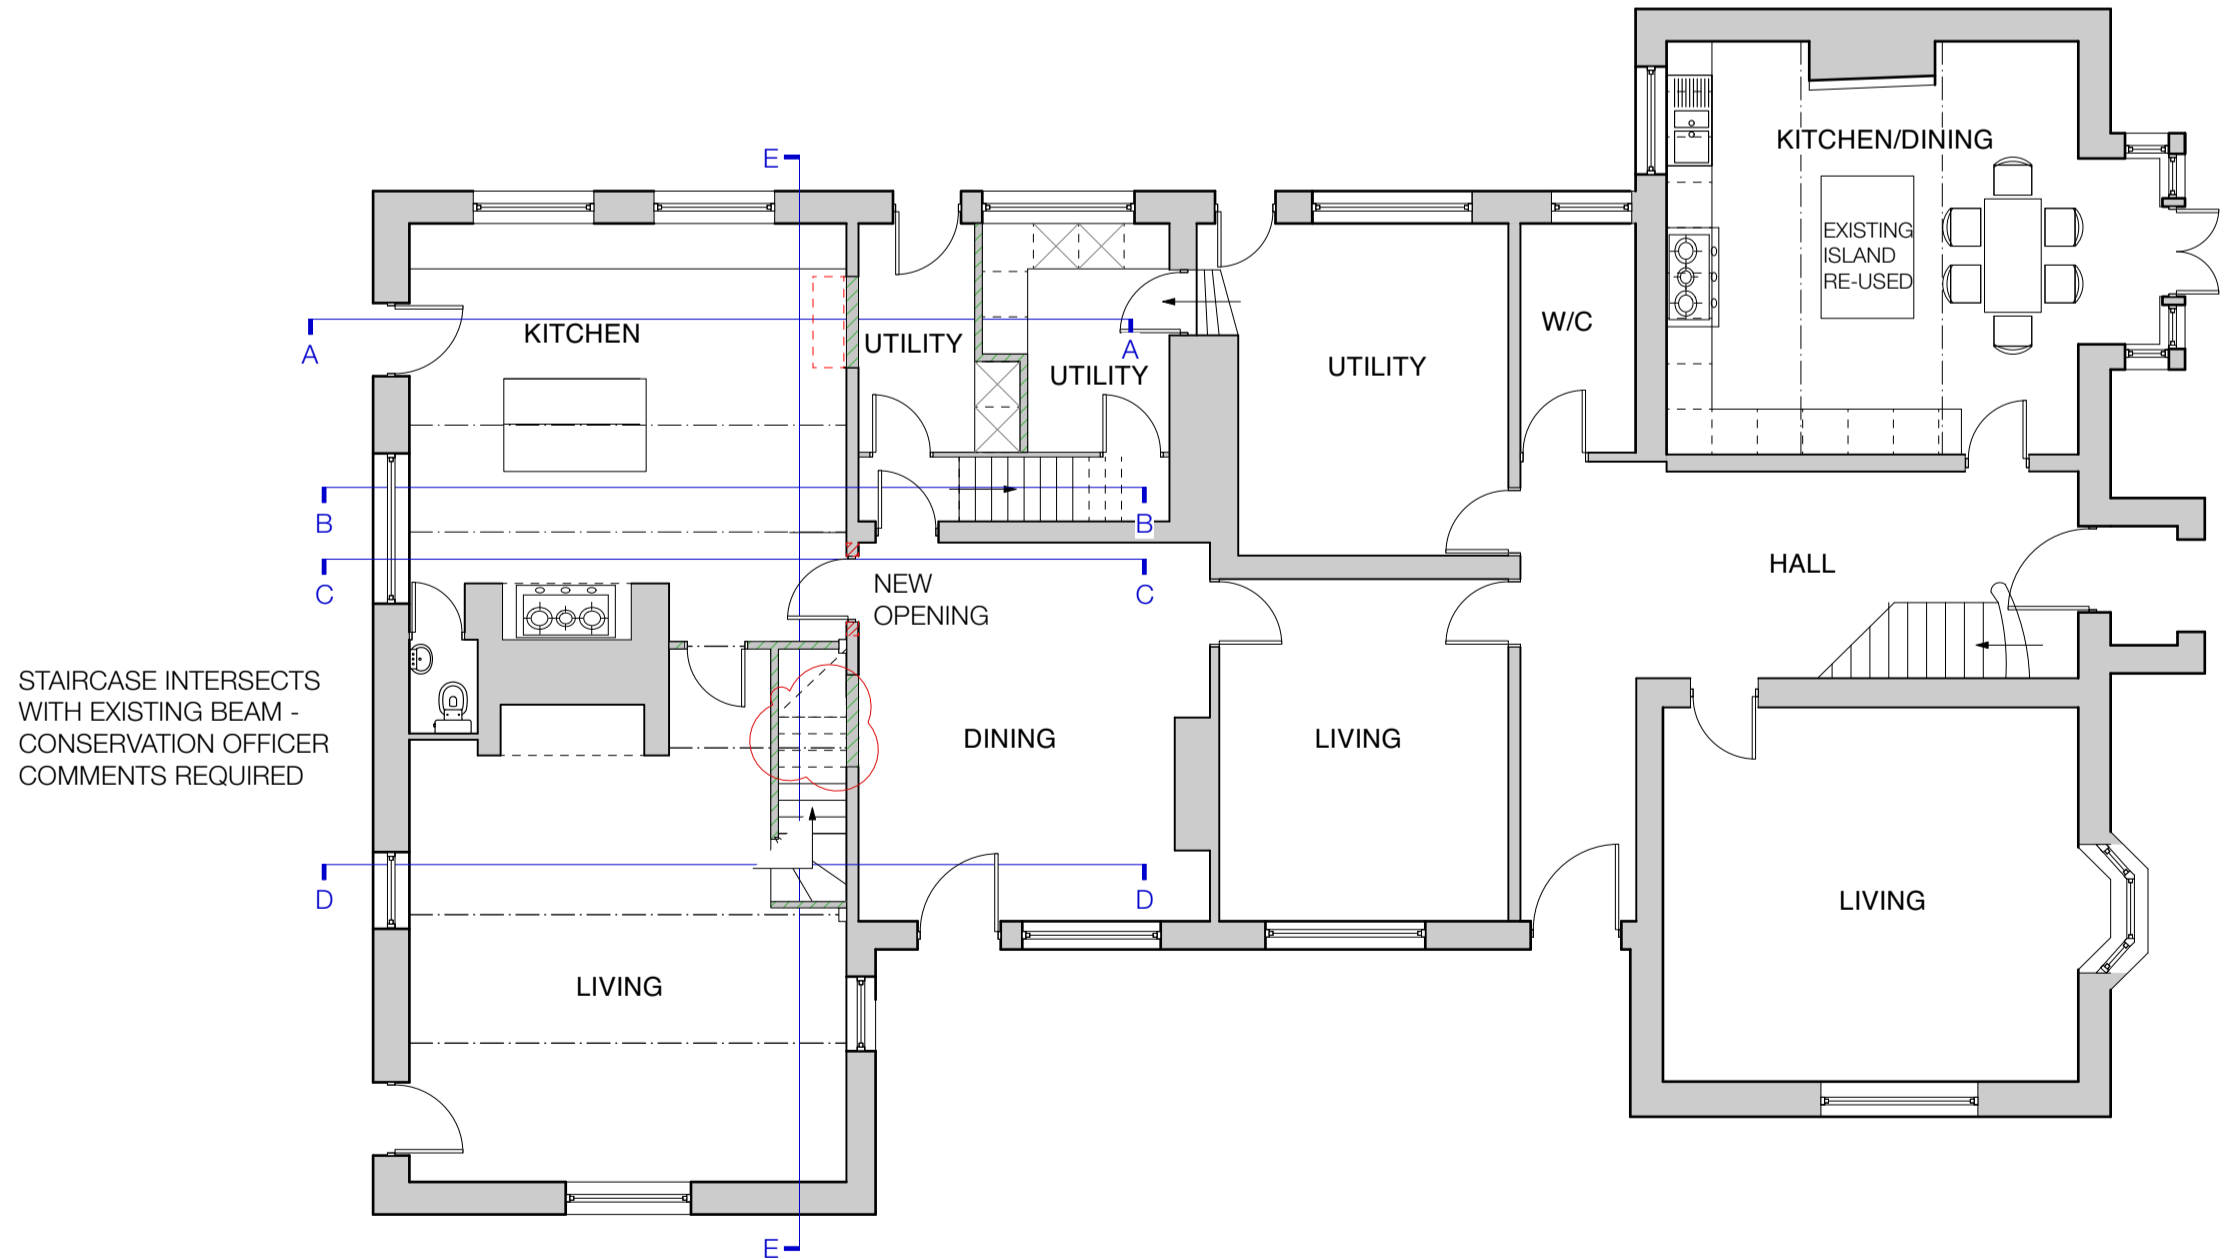

GROUND FLOOR PLAN 1:100

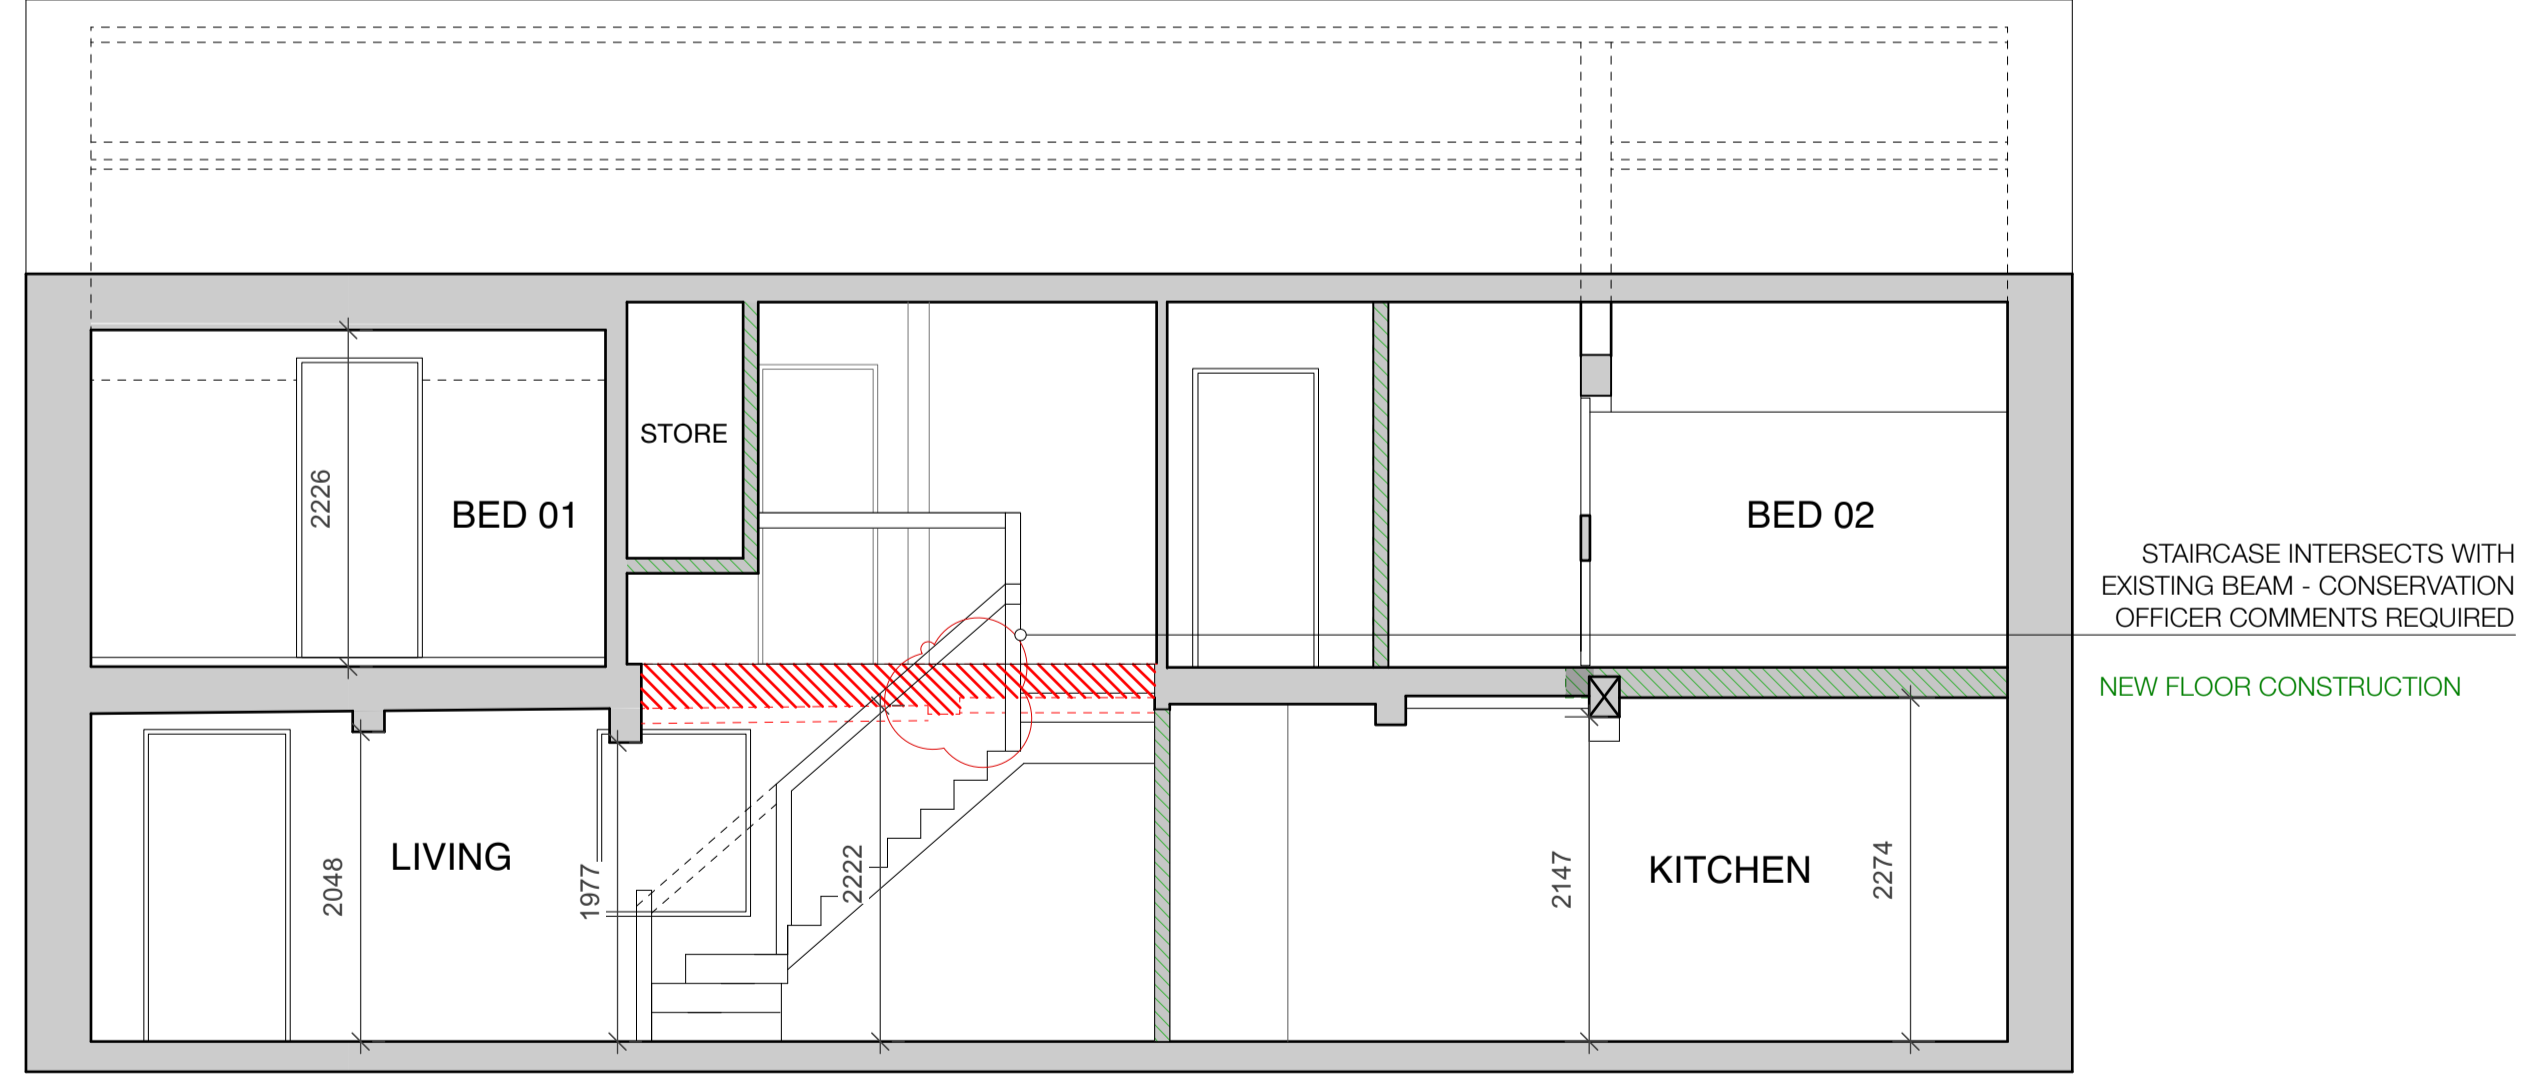 

SECTION E-E 1:50

 

Revision
Project
Alterations to dwelling
Address
**Hopton Hall,
Hopton Hall Lane, Mirfield**
Client
Mr N. Cheetham
Drawing
Proposed



www.storah.com mail@storah.com 01706 813214
Scale 1:100 Sheet Size ISO A1 Date July 24 Drawn LA
Drawing Number Revision

20-061 - 311