



IF IN ANY DOUBT PLEASE ASK THE ARCHITECT FOR CLARIFICATION.
DO NOT SCALE FROM DRAWING. ALL DIMENSIONS TO BE CHECKED ON SITE.
THE COPYRIGHT FOR THESE DRAWINGS REMAINS THE PROPERTY OF THE ARCHITECT. THEY MUST NOT BE REPRODUCED IN ANY WAY WITHOUT THE ARCHITECTS PRIOR WRITTEN CONSENT.

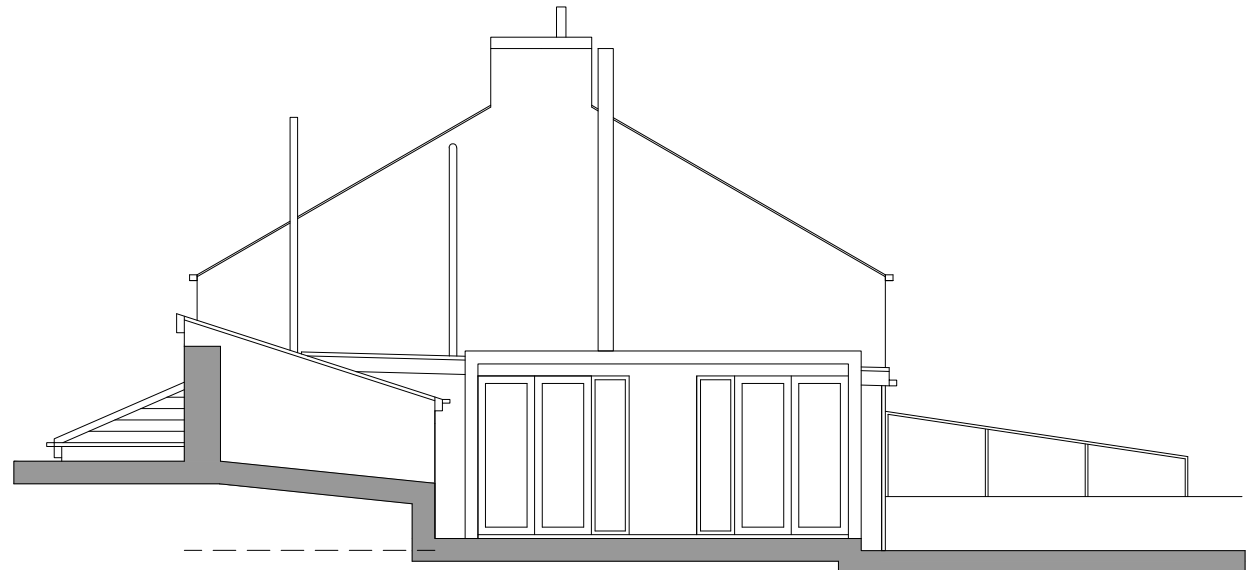

NORTH ELEVATION



WEST ELEVATION

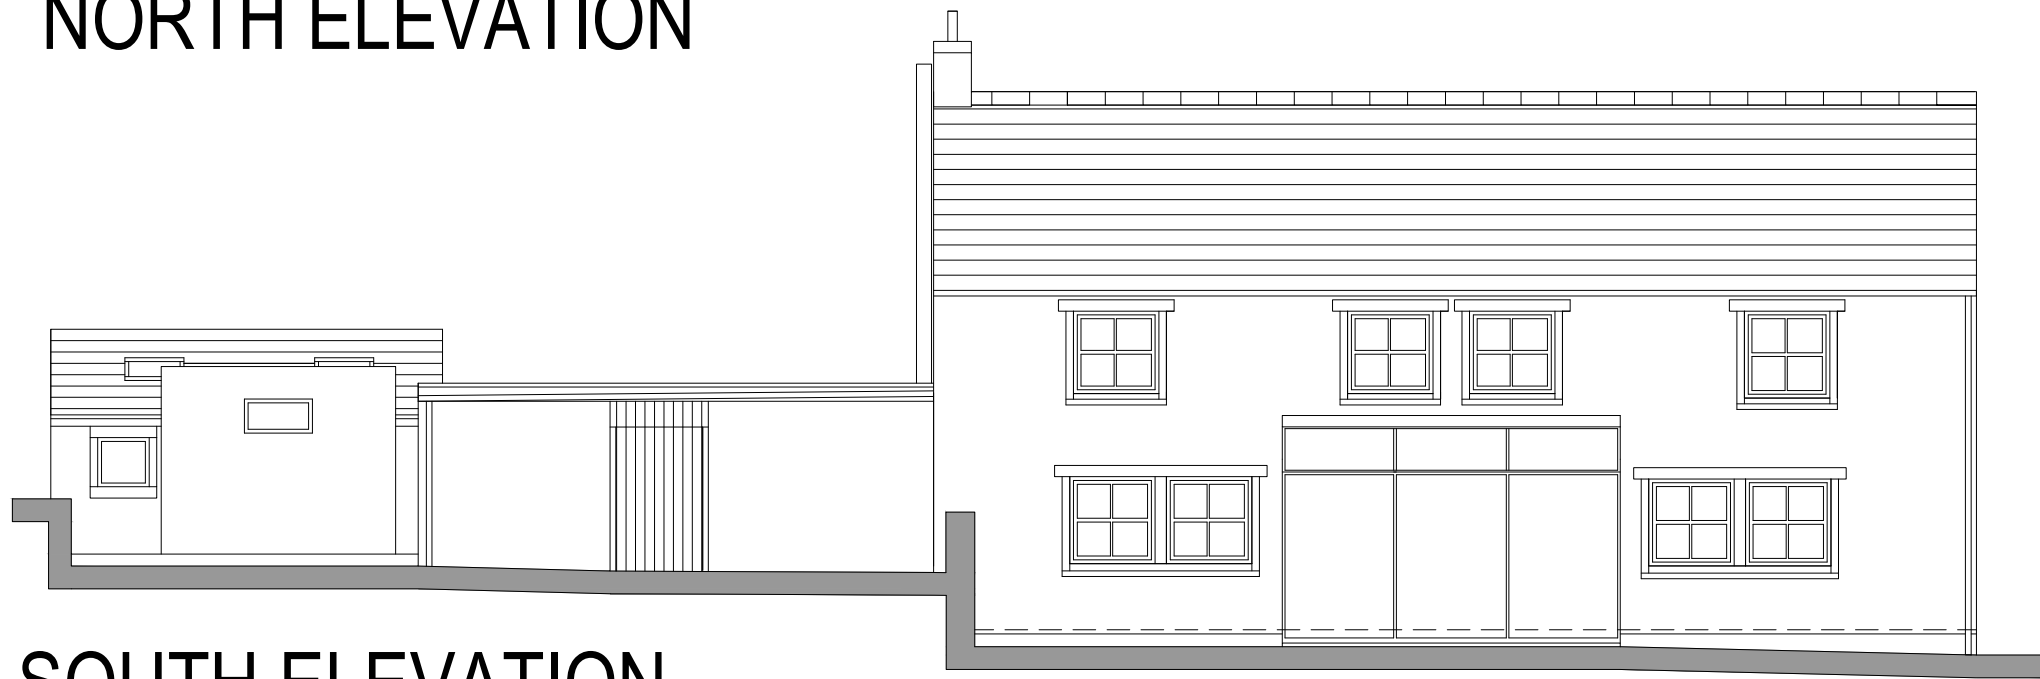


SOUTH ELEVATION


1:100



EAST ELEVATION

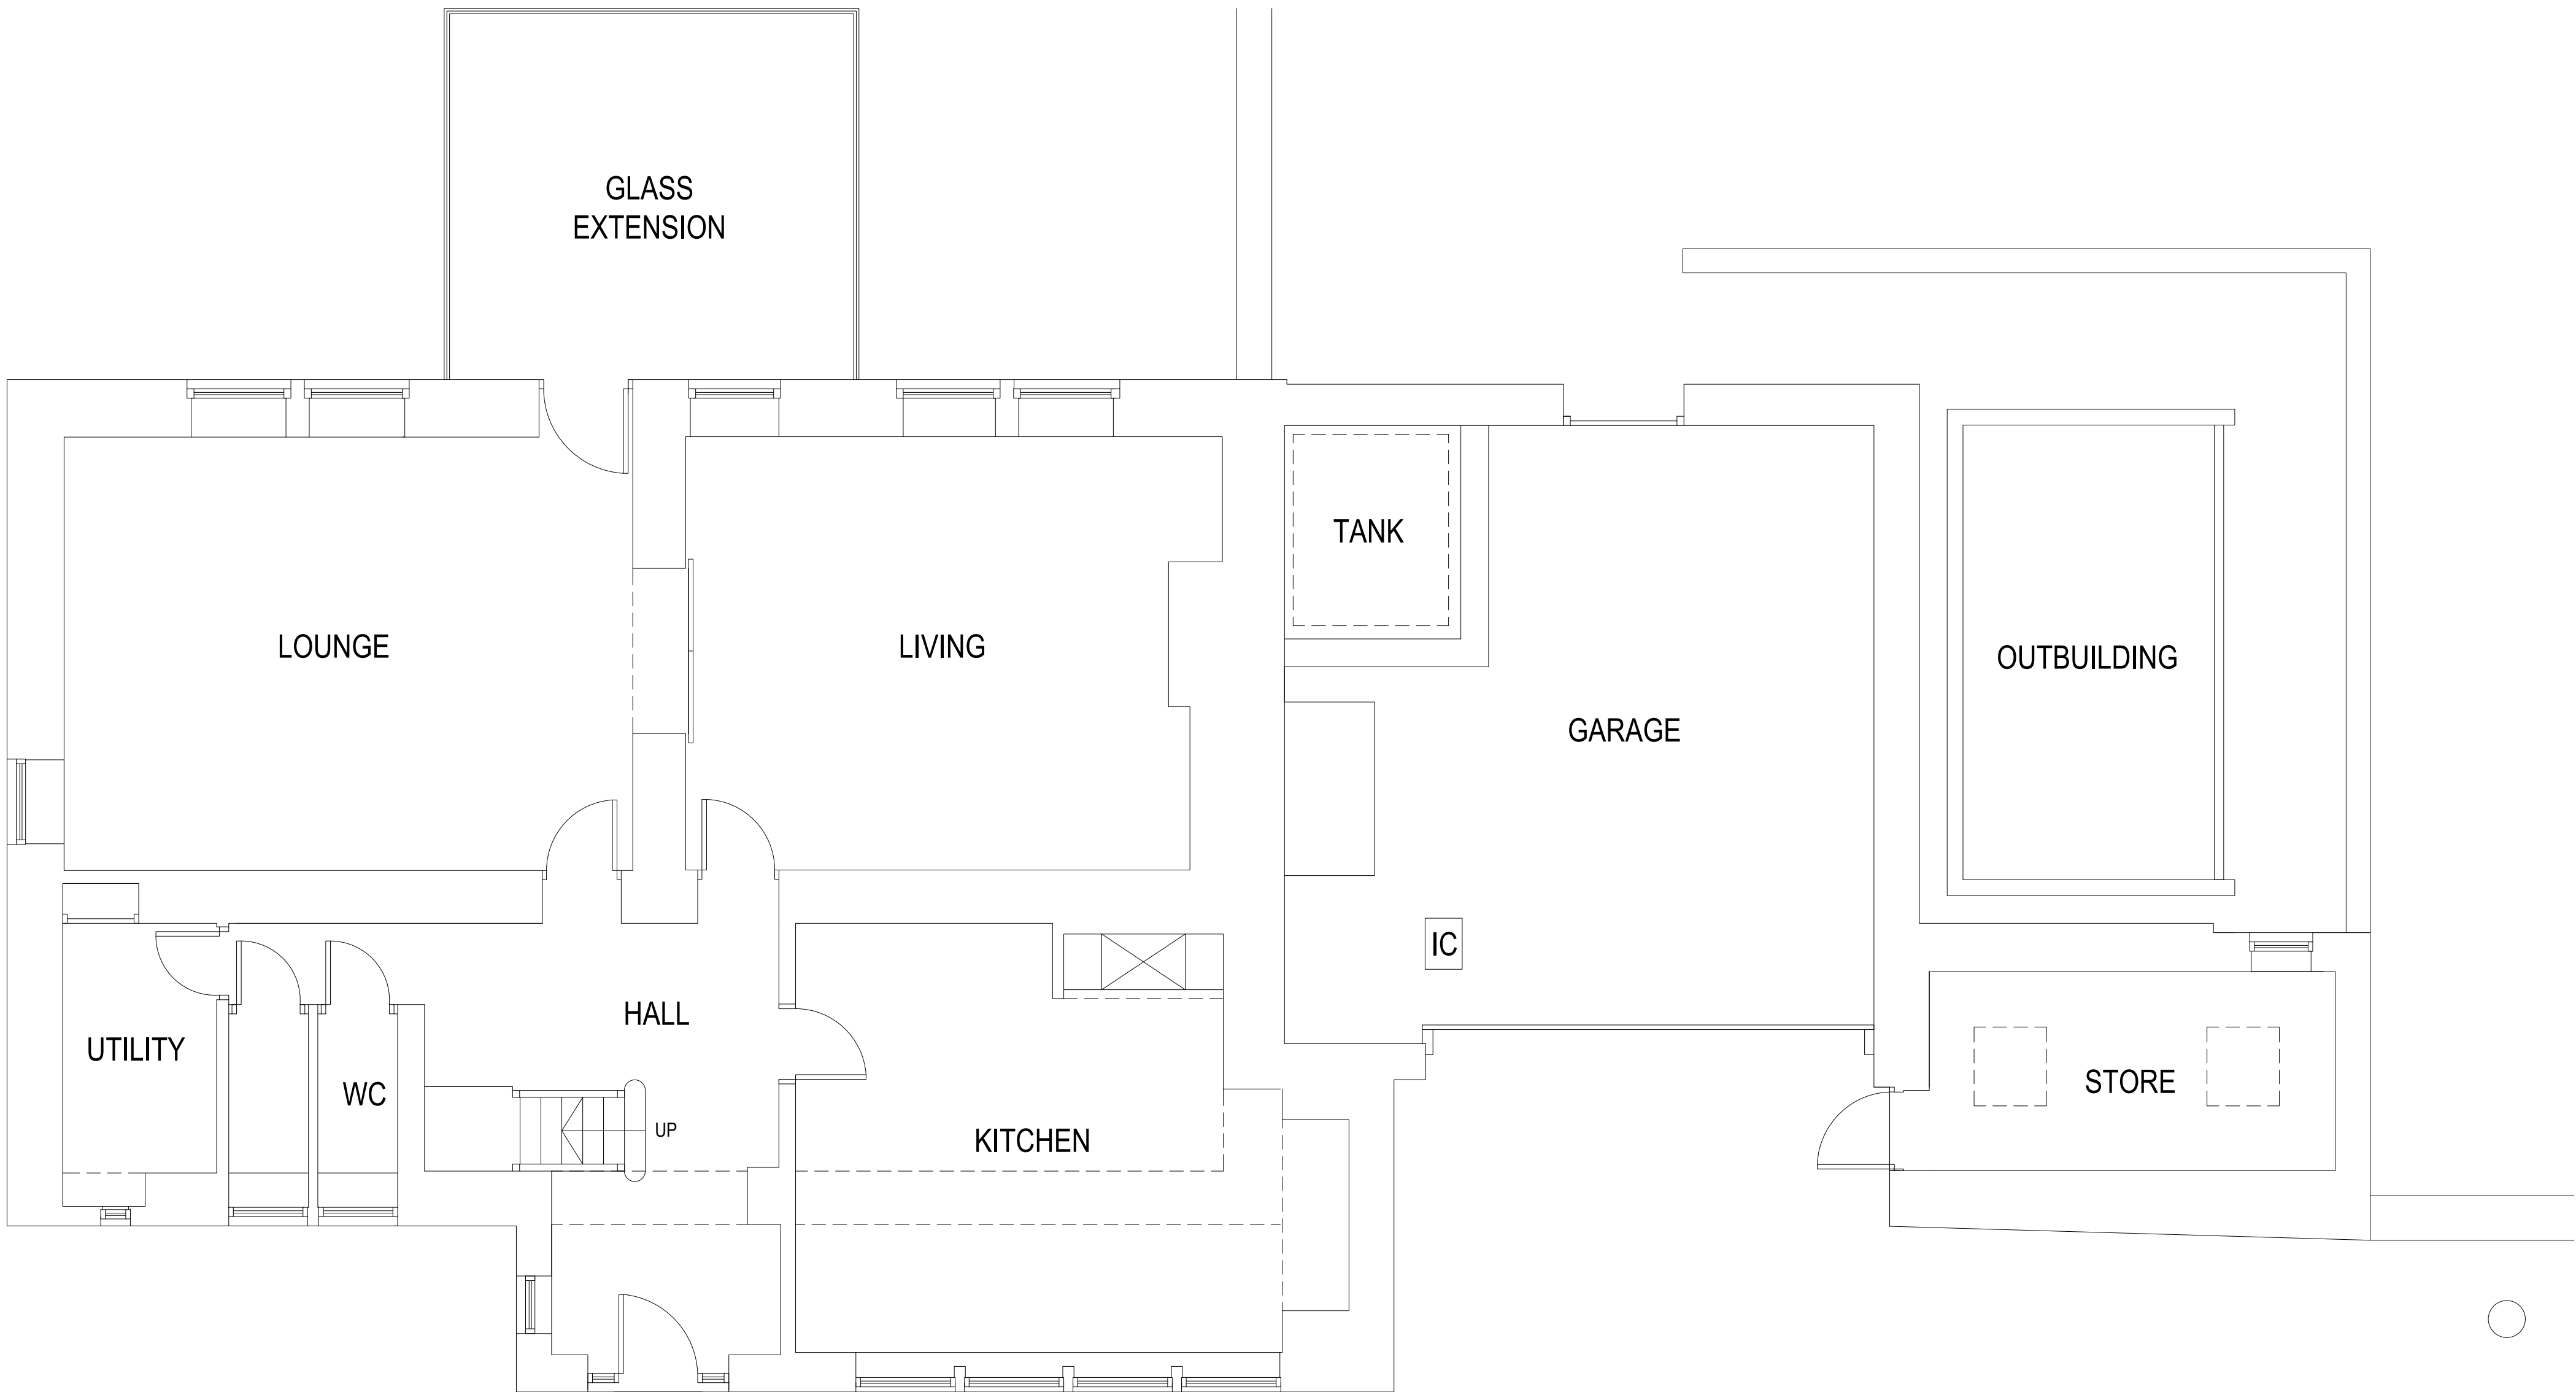

GROUND FLOOR PLAN 1:50

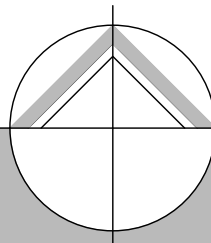

northern design
partnership

Chartered Architects
The Chapel, Millmoor Road,
Meltham, Holmfirth, HD9 5JU

www.northerndesignpartnership.co.uk
Instagram: @northerndesignp
Telephone: (01484) 854848

client	DAVID STAFFORD		
project	PROPOSED EXTENSION TO KNOWLE HOUSE KNOWLE TOP MELTHAM, HOLMFIRTH HD9 4DT		
drawing	EXISTING PLANS AND ELEVATIONS		
revision	notes	date	drawn
*	*	*	*
scale :	1:50 AT A1	06.24	MG
project no.	2357	drawing no.	01
		revision	