


**EAST ELEVATION - SERVICE YARD**

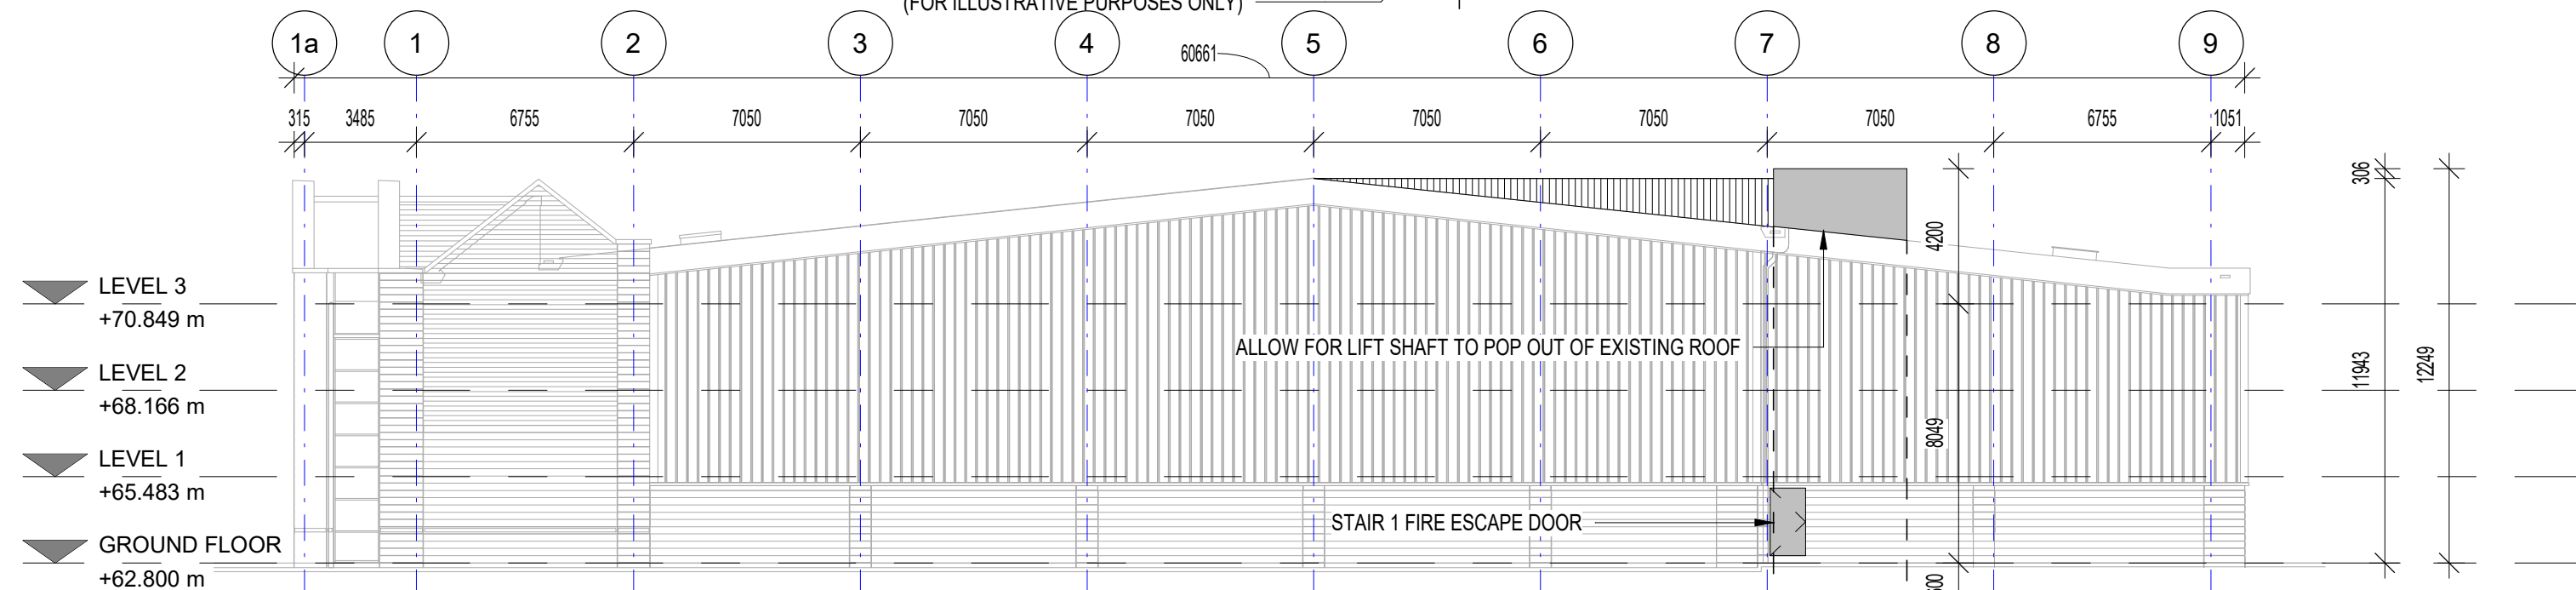

**SOUTH ELEVATION - GROVE ROAD**



1:200 @ A3 NOTE - DO NOT SCALE FOR CONSTRUCTION PURPOSES



**Name:** UNIT 1 - PROPOSED ELEVATIONS  
**Number:** DR.02.08  
**Scale:** 1 : 200  
**Page Size:** A3  
**Date:** 2024.09.26  
**Revision:** G

**STORAGE KING HUDDERSFIELD**

Unit 1 Phoenix Retail Park, Leeds Rd, Huddersfield HD1 6NE, United Kingdom

Drawn by: Wai-Szee Sing

**FOR INFORMATION**